




No.	BUILDING SCHEDULE
1	OUTPATIENT CLINIC
2	CHEMICAL DEPENDENCE
3	F.M.S. & DENTAL
4	DIETETICS & ADMINISTRATION
5	PHARMACY
6	UTILITY SHOPS
7	BOILER HOUSE
8	AUDITORIUM/RECREATION
9	DMICILLIARY-POLICE
10	DSS
11	VACANT
13	ENGINEER STORAGE
14	SUPPLY WAREHOUSE
28	MENTAL HEALTH
29	AUDIOLOGY, BUSINESS OFFICE
30	SUPPLY & ENGINEER STORAGE
32	THREE CAR STORAGE
48	A.D.H.C.-NURSE ED.
49	COMMUNITY LIVING CENTER
50	COMMUNITY LIVING CENTER
51	COMMUNITY LIVING CENTER
54	STATION GARAGE
57	CWT
59	LAUNDRY
69	STORAGE
86	WATER TOWER
97	PUMPING STATION
98	CHAPEL
99	BOILER BLOWDOWN PUMPHOUSE
99	V.F.W. RECREATION-DR. REID BLD.
99	A.L.A. RECREATION
99	ELECTRIC METER HOUSE
99	ANTEN
96	RECREATION
97	GENERATOR
98	GENERATOR
99	GENERATOR
100	ENGINEERING STORAGE
101	GENERATOR
102	GENERATOR
103	GENERATOR
104	SUPPLY WAREHOUSE
105	STORAGE
106	GAME FARM
107	ENGINEERING STORAGE
108	PHARMACY/TELEPHONE
111	MENTAL HEALTH
1100	PATIENT ADVOCATE

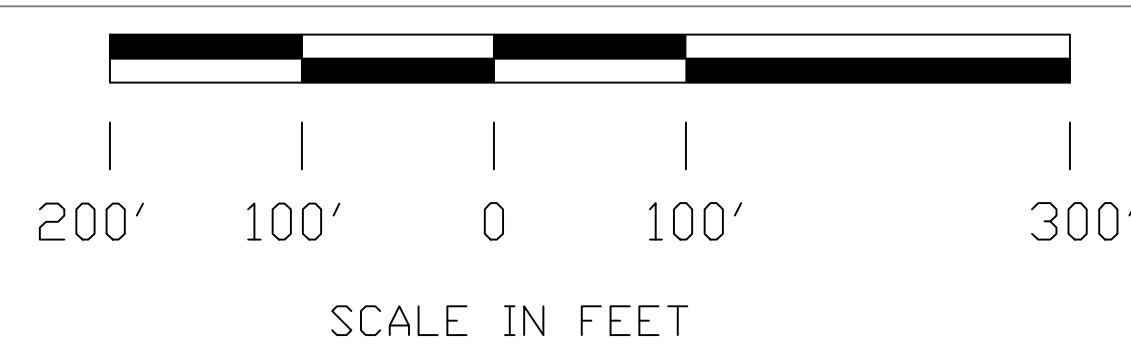

PHASING PLAN.

APPROVED SERVICE LINE DIRECTOR	DATE:	APPROVED INFECTION CONTROL NURSE	DATE:	SHARING TITLE	PROJECT TITLE	DATE
				Phasing Plan	Replace Detrimental Sidewalks	PLAT SCALE 1"=100'-0"
APPROVED GEN. COORDINATOR	DATE:	APPROVED PATIENT SAFETY	DATE:			PROJECT NO. 656-12-2245C1P
APPROVED PROJECTS SECTION MANAGER	DATE:	APPROVED CHIEF OF POLICE	DATE:	APPROVED CHIEF OF STAFF	DATE:	BUILDING NO.
						SITE
						DECKED BY
						RLC
APPROVED DIRECTOR FMS	DATE:	APPROVED SAFETY MANAGER	DATE:			DATE FILED
						VIA SITE
						ISSUING NO. 1039
						ENG. S. 015
				APPROVED MEDICAL CENTER DIRECTOR	DATE:	
				LOCATION		
				VIA MEDICAL CENTER		
				ST. CLOUD, MN	56303	

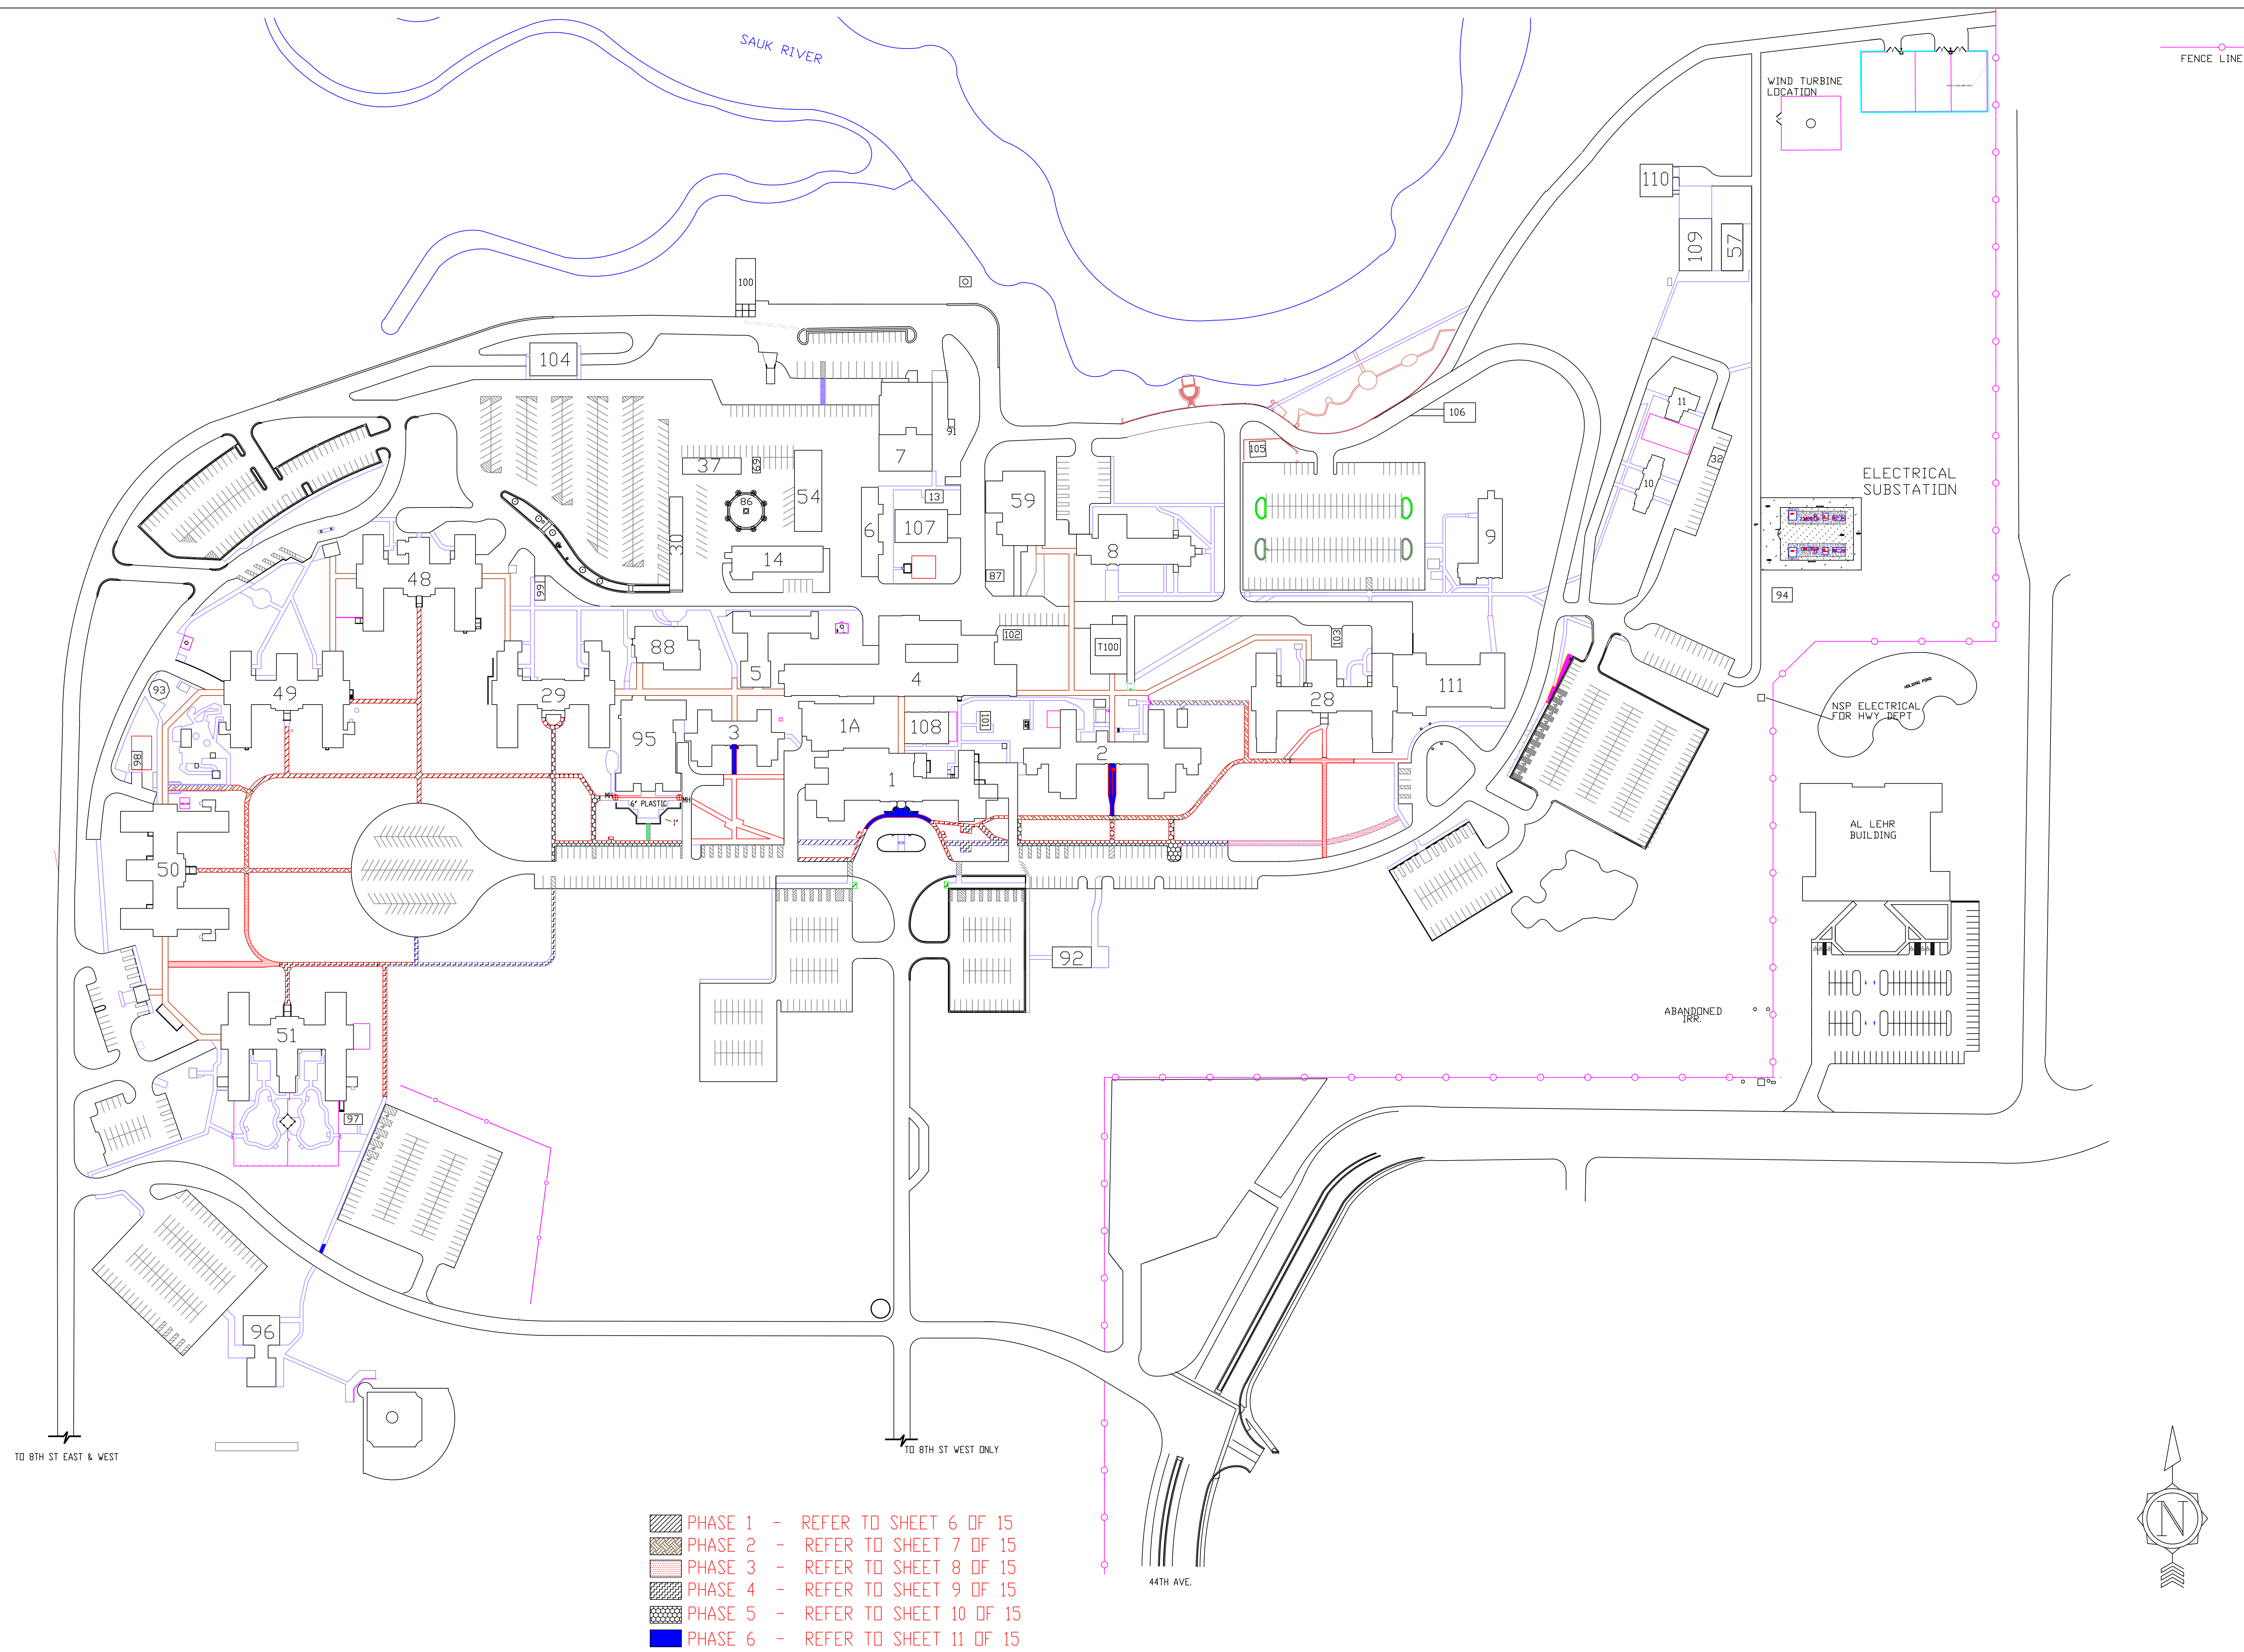

St. Cloud VA
Health Care System
Brammer | Montevideo | Alexandria

