
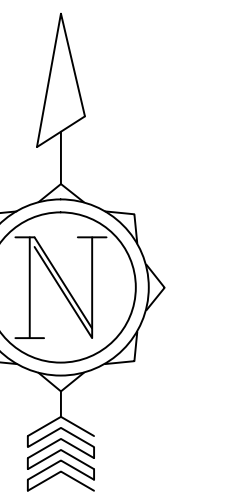


 PHASE 4

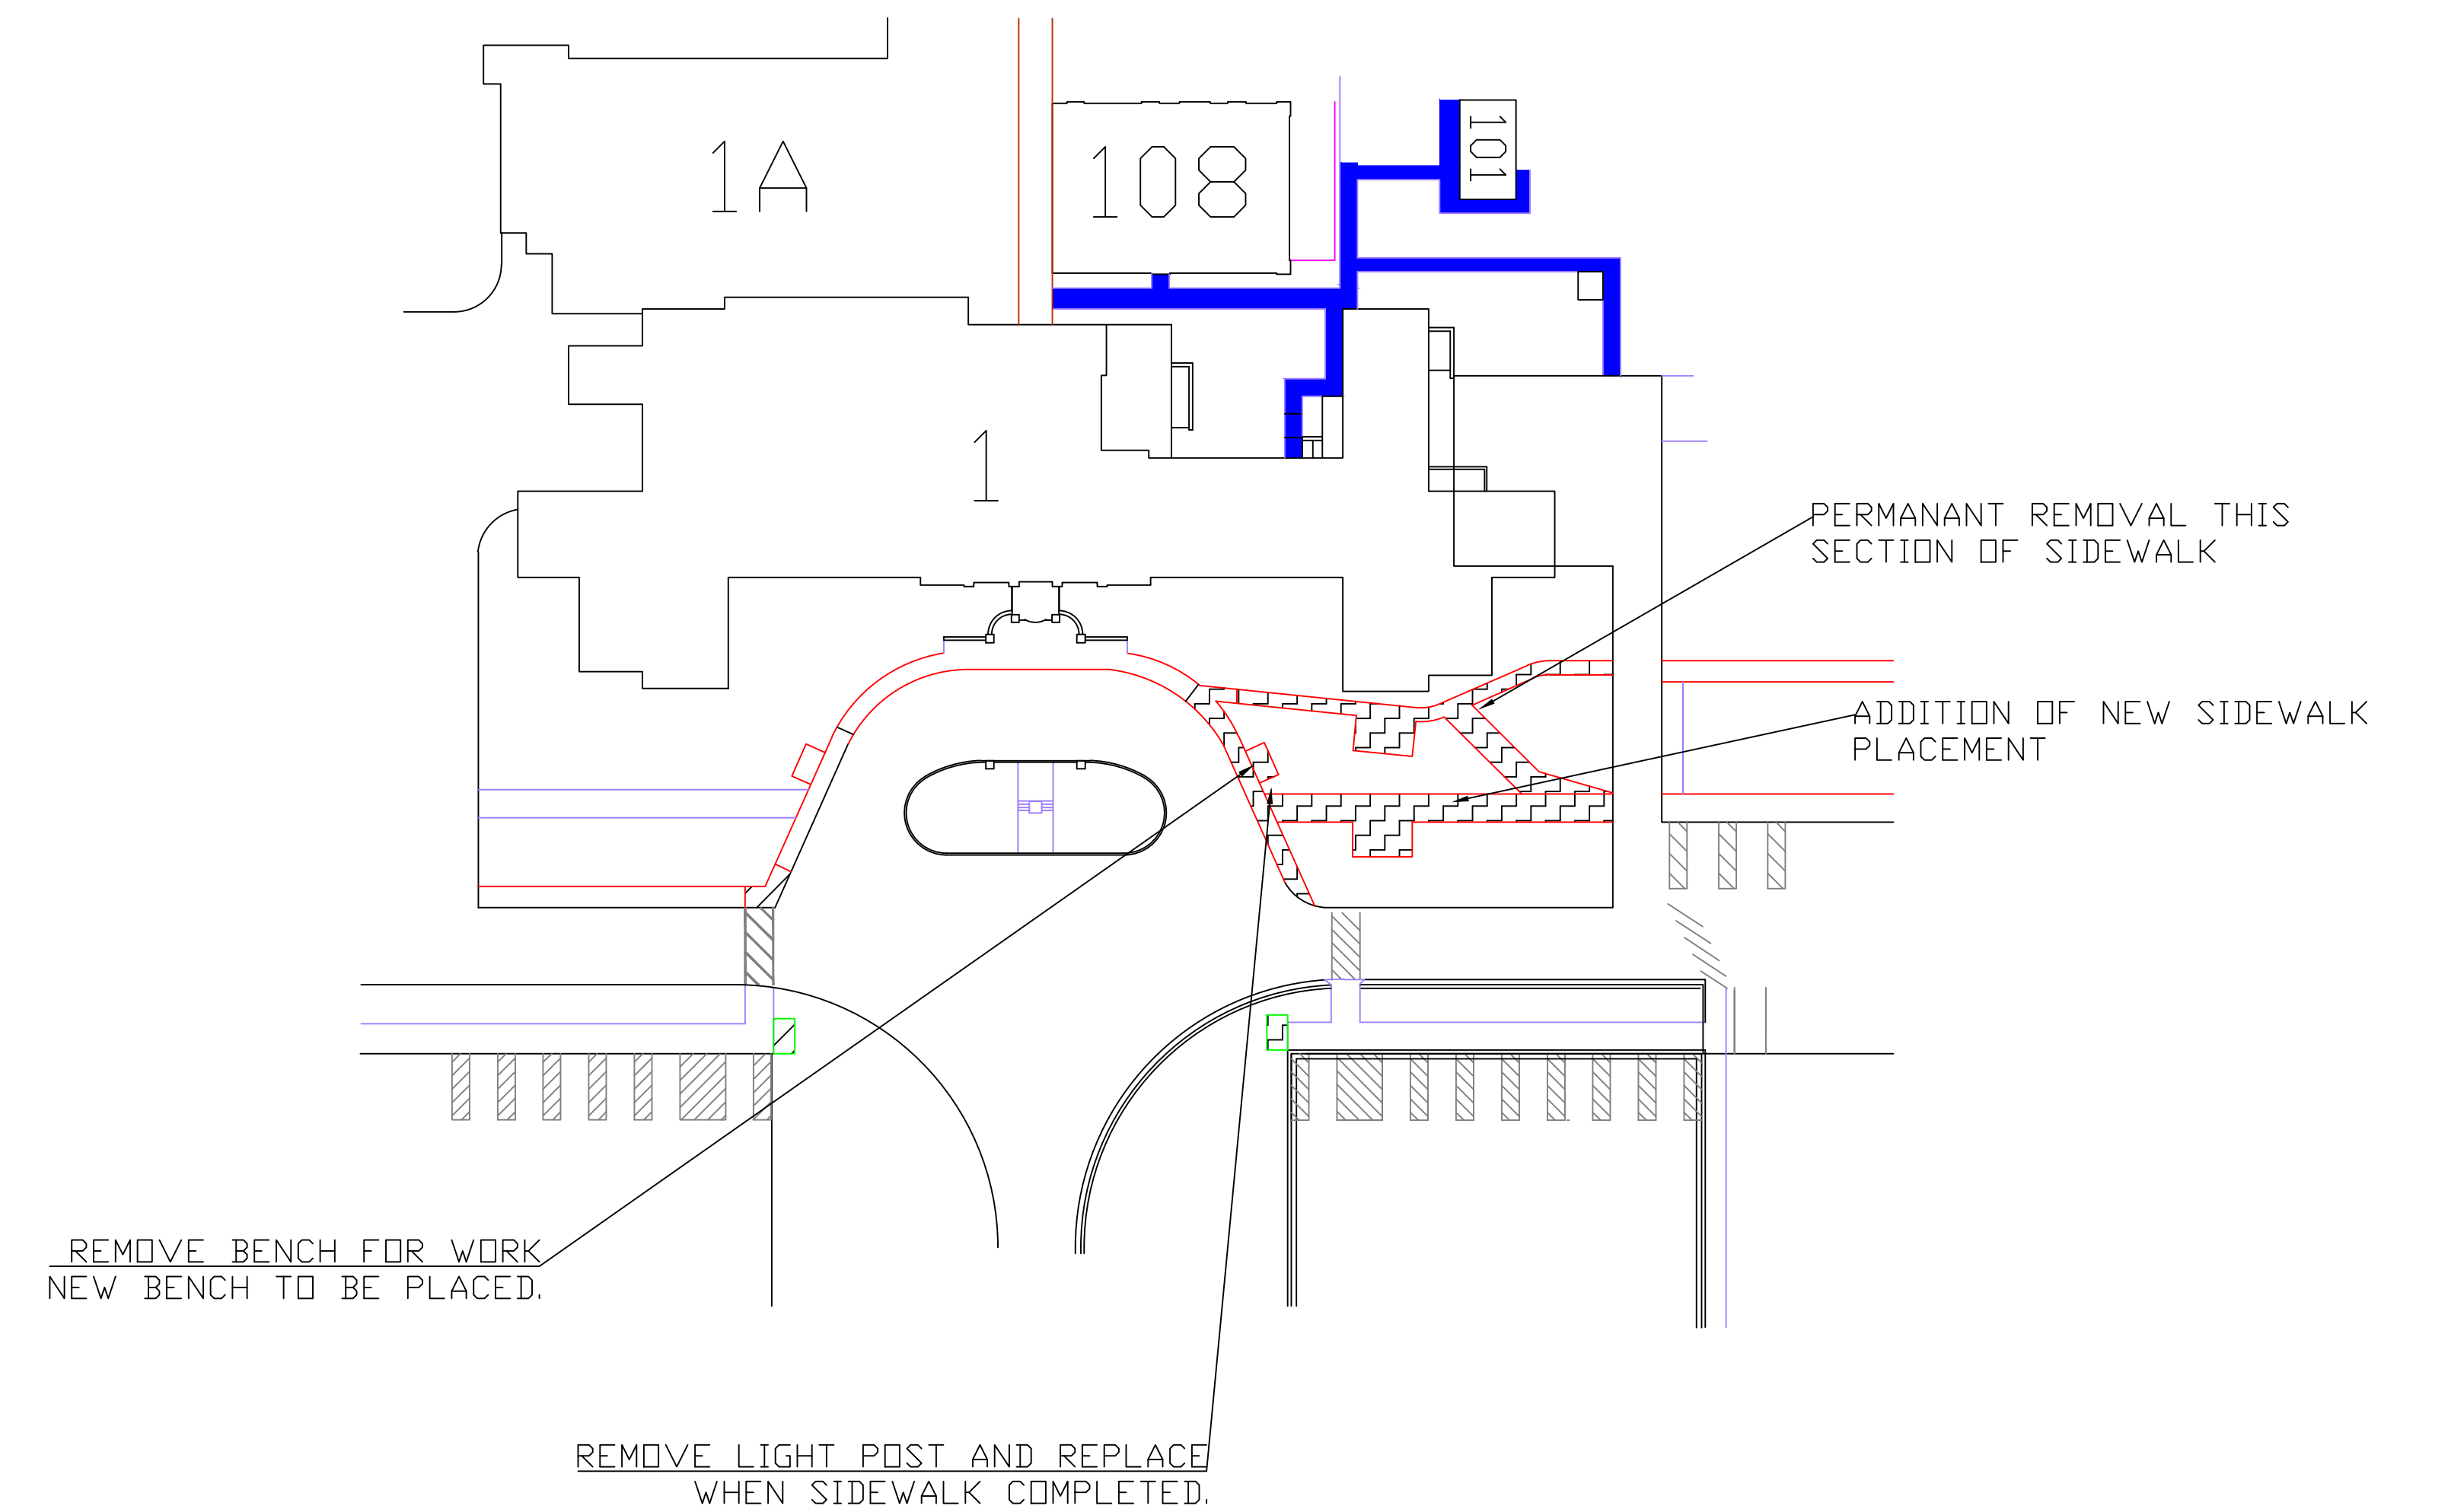

No	REVISION	DATE

PHASING PLAN 4

APPROVED: SERVICE LINE DIRECTOR	DATE:	APPROVED: INFECTION CONTROL NURSE	DATE:
APPROVED: GENIE COORDINATOR	DATE:	APPROVED: PATIENT SAFETY	DATE:
APPROVED: PROJECTS SECTION MANAGER	DATE:	APPROVED: CHIEF OF POLICE	DATE:
APPROVED: DIRECTOR FMS	DATE:	APPROVED: SAFETY MANAGER	DATE:

DRAWING TITLE	Phase 4
APPROVED: CHIEF OF STAFF	DATE:
APPROVED: MEDICAL CENTER DIRECTOR	DATE:

PROJECT TITLE	Replace Deteriorated Sidewalks
BUILDING NO.	SITE
CHECKED BY	BRIAN RLC
DATE FILED	VA-SITE
BRANING NO.	1039

DATE	
PLAT SCALE	NOT SCALED
PROJECT NO.	656-12-2245CIP
DATE FILED	VA-SITE
BRANING NO.	1039

