
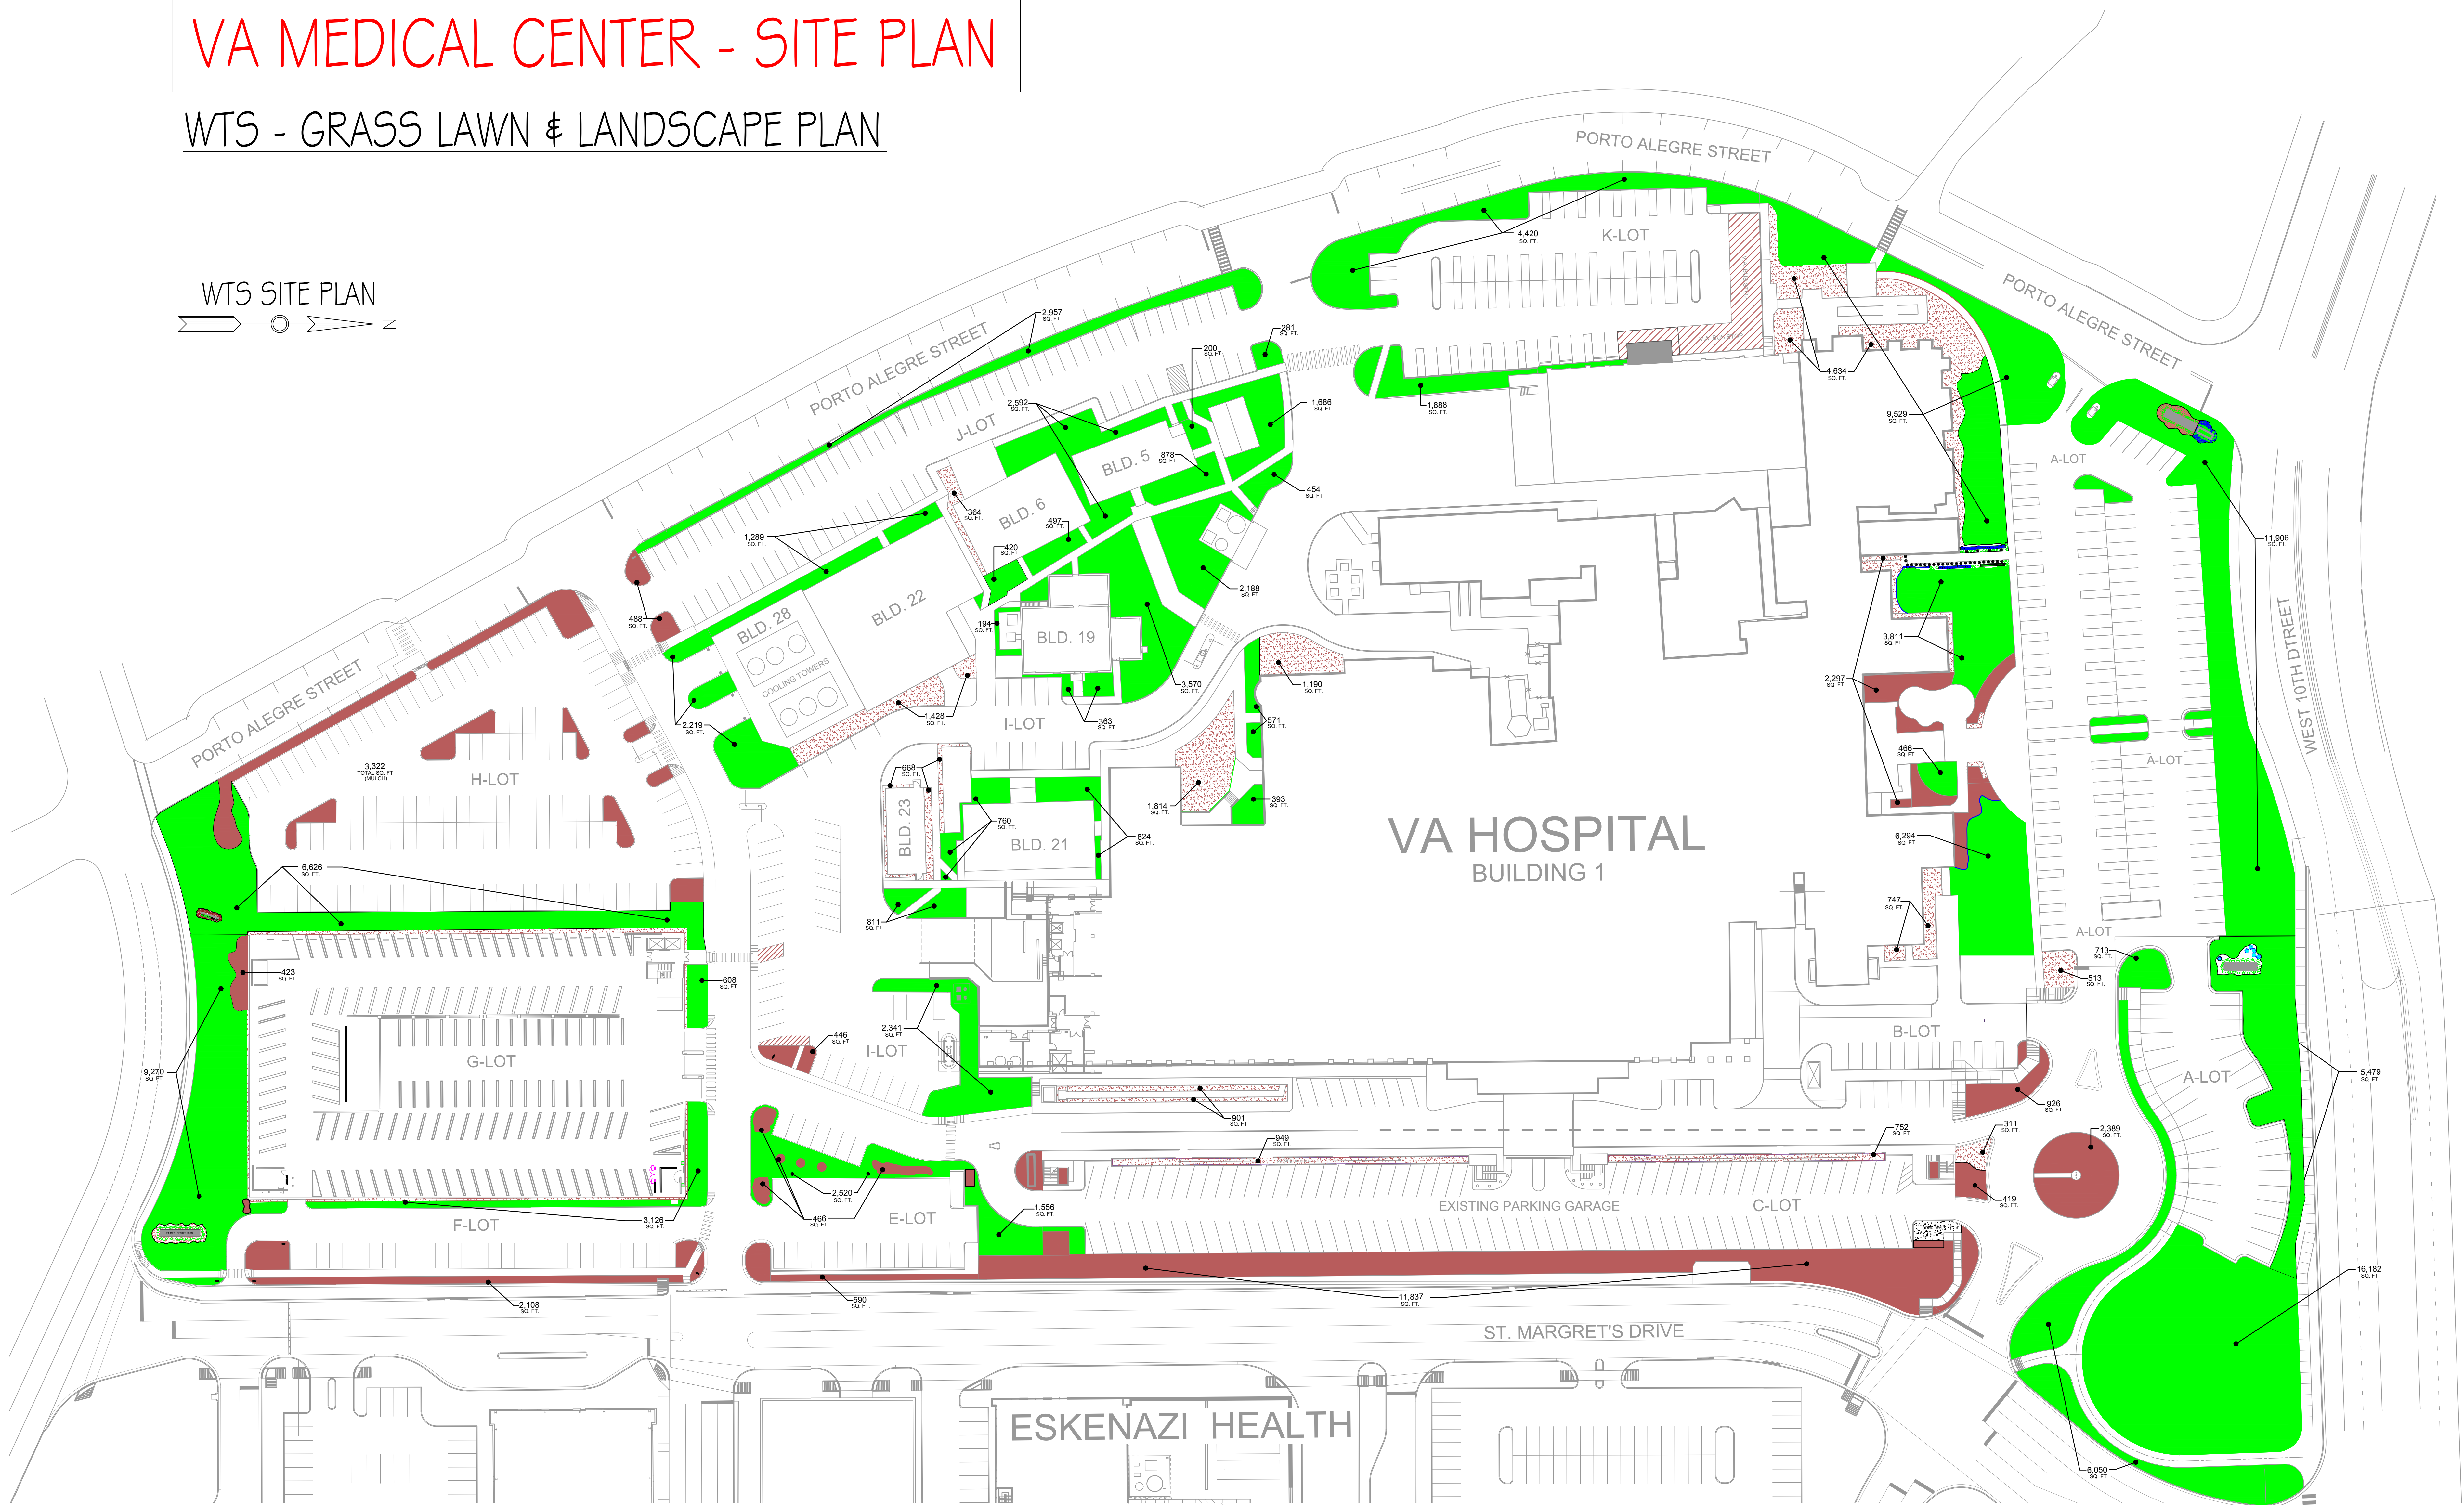


VA MEDICAL CENTER - SITE PLAN

WTS - GRASS LAWN & LANDSCAPE PLAN

WTS SITE PLAN

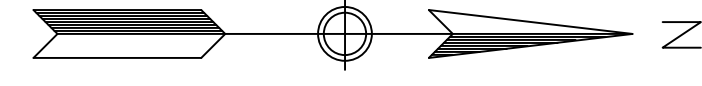

APPROX. 2.4 ACERS OF GRASS
(CONTRACTOR TO VERIFY)

12,889 S.F. STONE LANDSCAPING BEDS
(CONTRACTOR TO VERIFY)

23,911 S.F. OF MULCH & LANDSCAPING BEDS
(CONTRACTOR TO VERIFY)

GRASS AREAS

STONE LANDSCAPING BEDS

MULCH LANDSCAPING BEDS

** BASES AT ALL TREES ON WEST TENTH STREET TO BE MULCHED

Richard L. Roudebush VA Medical Center- 2018

MARCH 23, 2018

1481 West 10th Street, Indianapolis Indiana 46202

SHEET 1 of 4