




three inches = one foot
one and one half inches = one foot
one inch = one foot
three quarters inch = one foot
one half inch = one foot
three eighths inch = one foot
one quarter inch = one foot
one eighth inch = one foot
one sixteenth inch = one foot

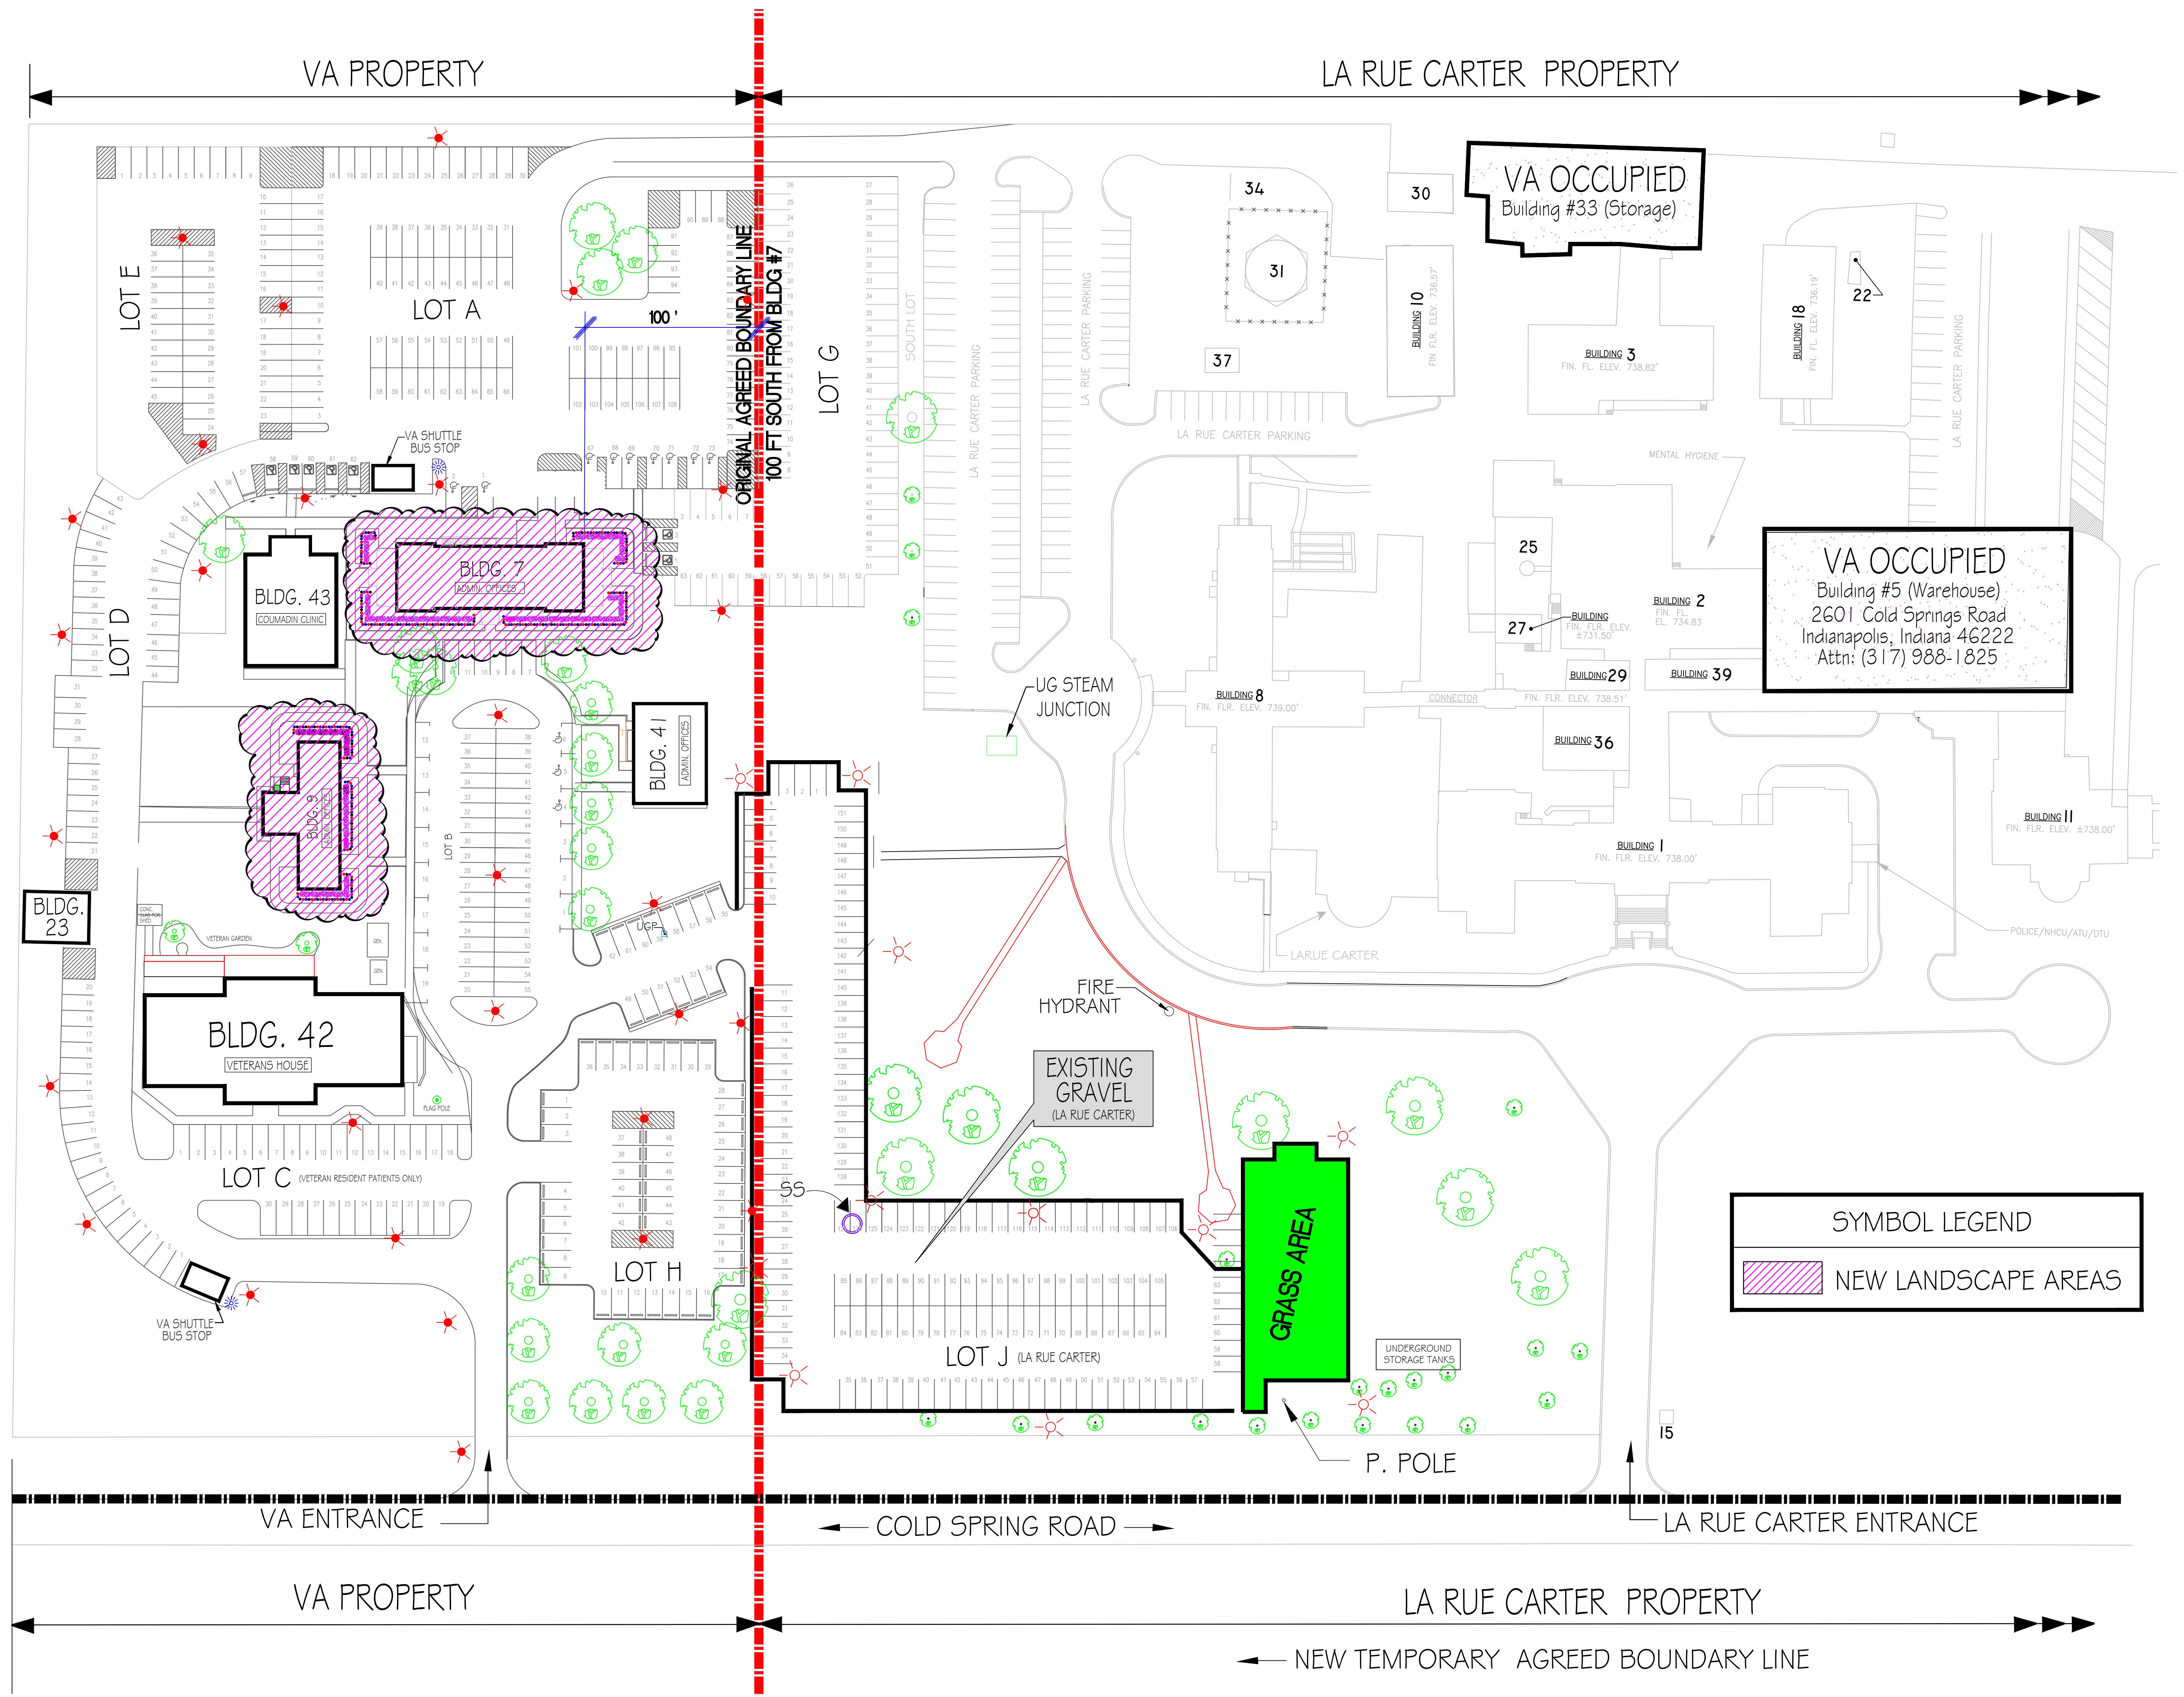

MARCH 2018

Revisions:	Date	PLOT DATE:	ADDRESS:	NORTH REFERENCE	PROJECT ENGINEERS:	DRAWN BY:	Drawing Title	Project Title	Project Number		
			Richard L. Roudebush VA Medical Center 1481 W. 10th St. Indianapolis, Indiana 46202		SCOTT L. MORITZ: CHIEF ANDREW J. HAWK: ASSIT. CHIEF DWAYNE ARTHUR: CONST. SHOP SUPERV.	A. FERNANDEZ	CSR CAMPUS LANDSCAPE	NEW LANDSCAPING PLAN	Building Number		
							Approved Project Director	Location	Drawing Number		
								COLD SPRINGS ROAD			
								Date	Checked		Drawn
								23 MAR 2018			AF
											Dwg. 2 of 3
										 Engineering and Facilities Management Services	