


AMBULATORY CARE OCCUPANCY
(TYPE 1A CONSTRUCTION)

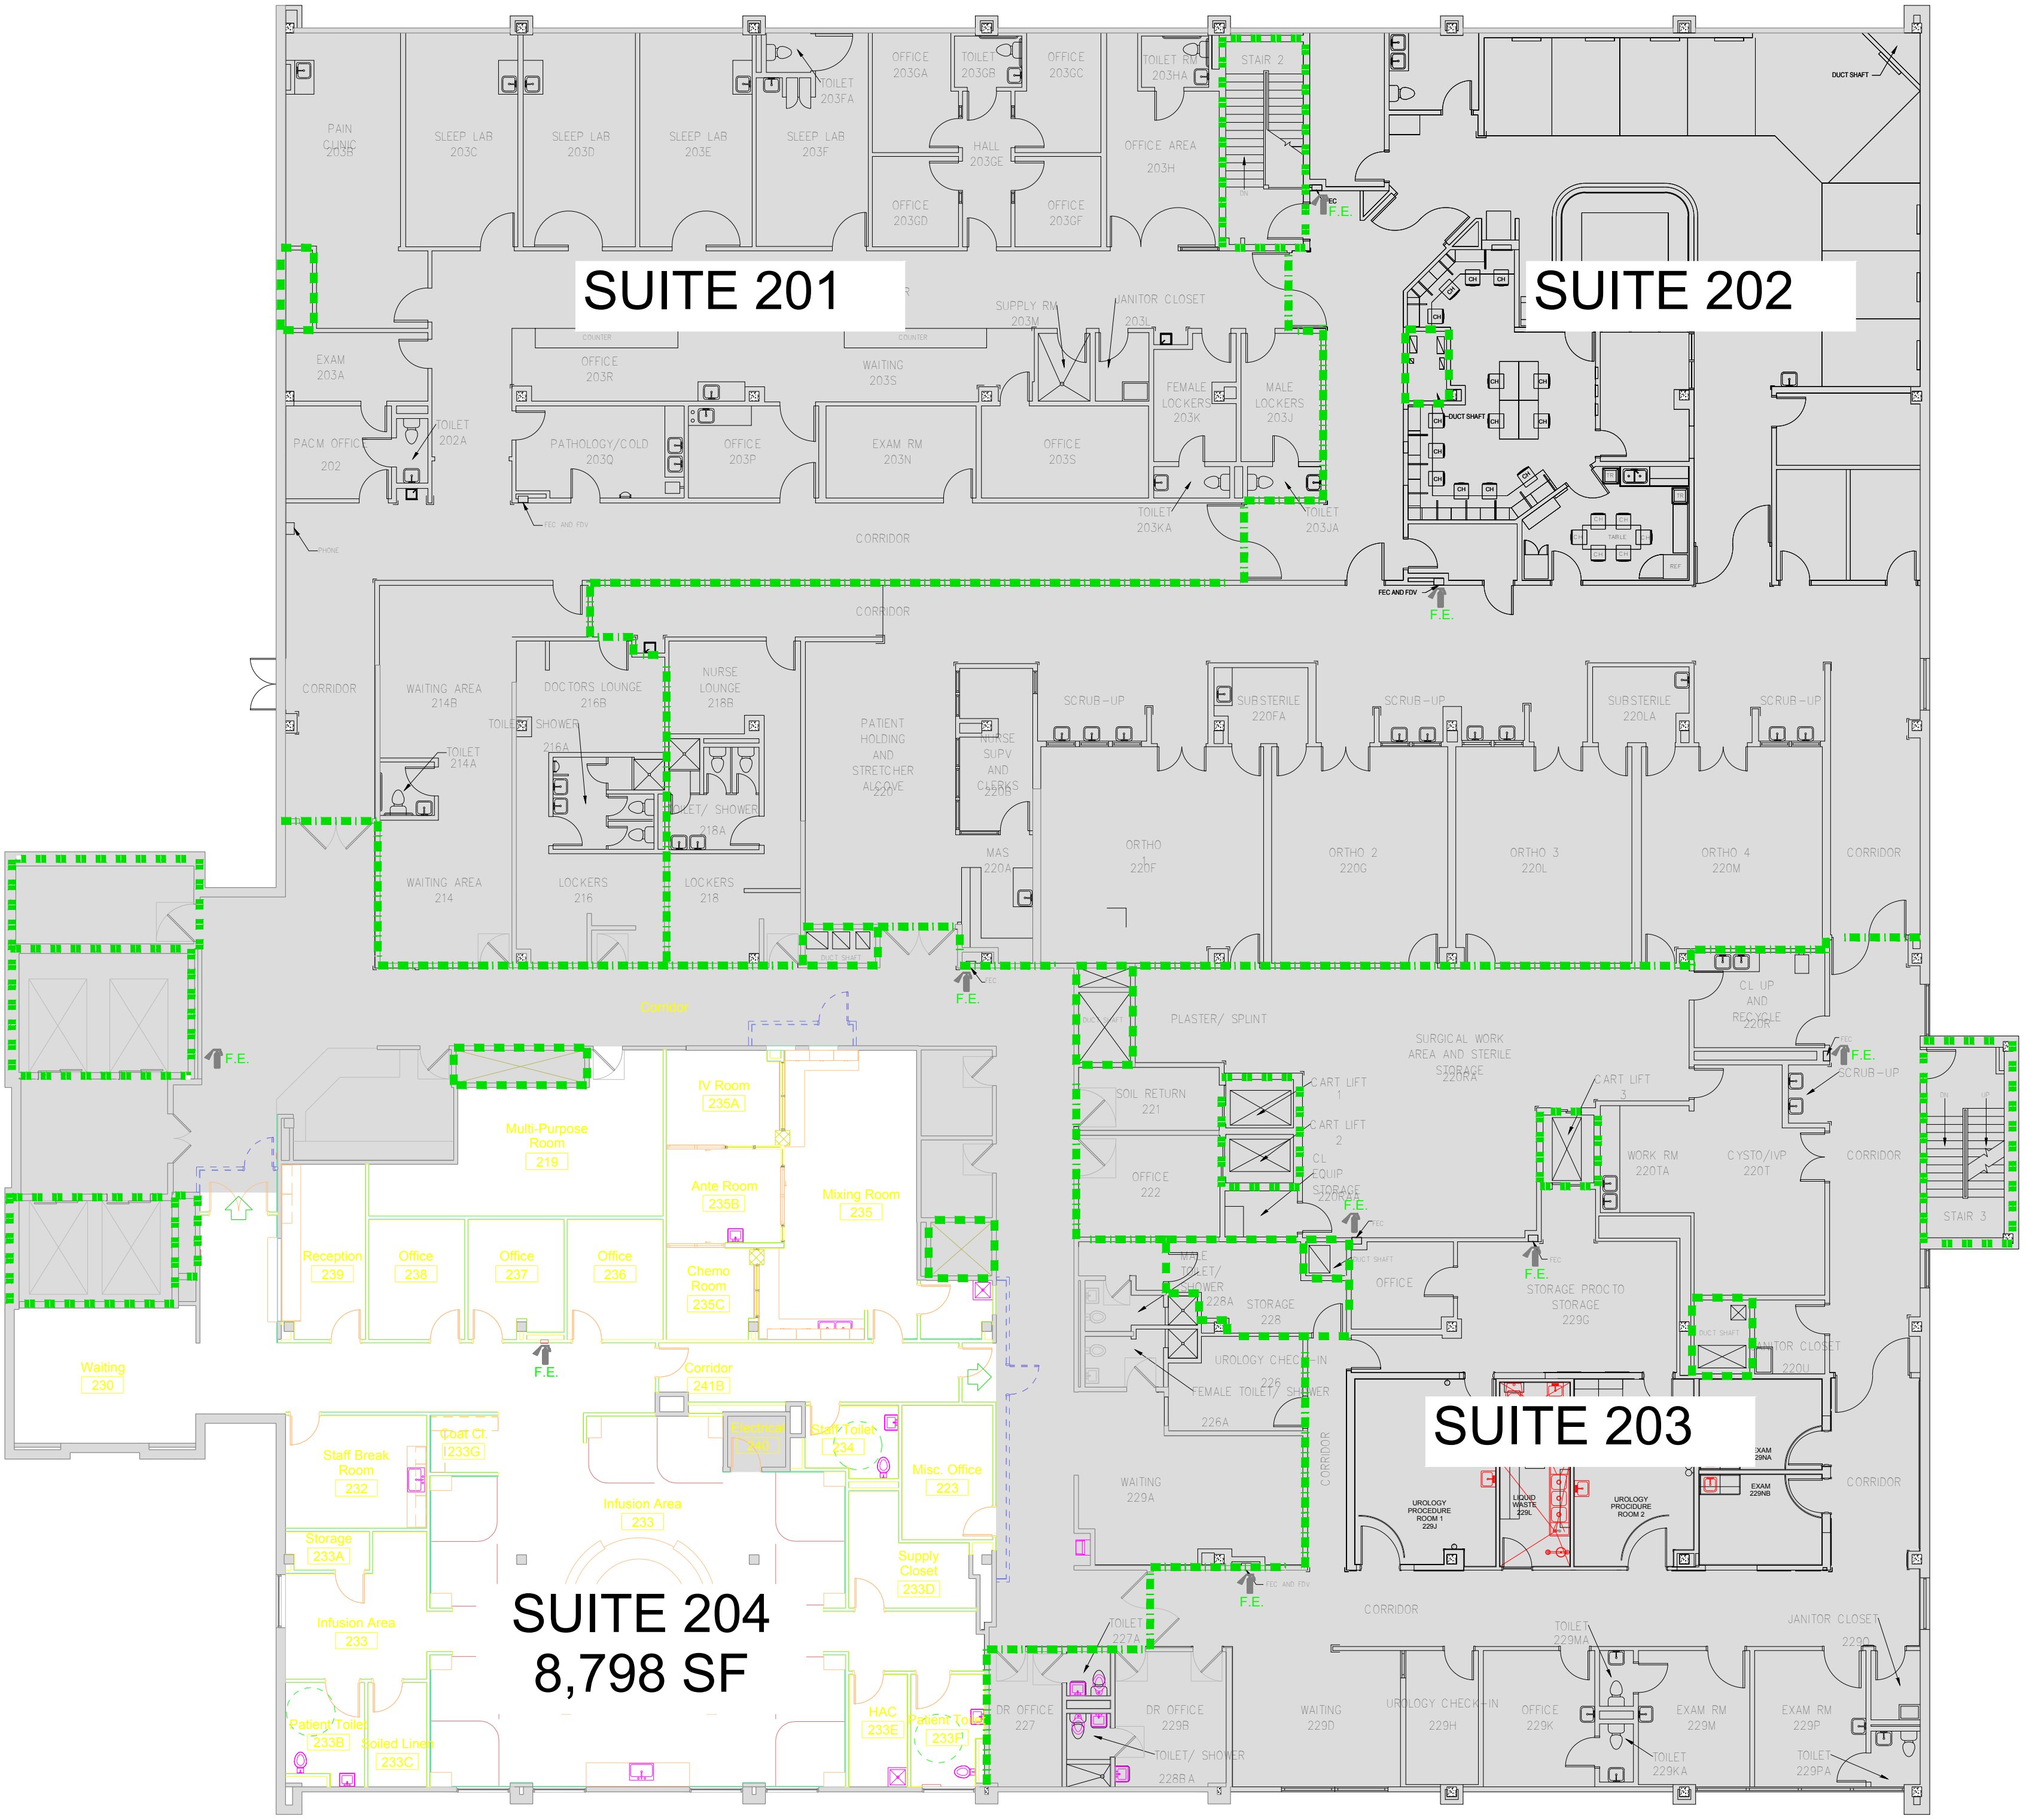

CODE LEGEND

- 1-HR Smoke Barrier - OBC 709
- 1-HR Fire Barrier - OBC 706
- 2-HR Fire Barrier - OBC 706
- Means of Egress
- Existing Wall to Remain
- New Wall
- Area of limited architectural work. See PME Drawings for additional information.
- Fire Extinguisher Cabinet

CODE DATA

USE AND OCCUPANCY CLASSIFICATION

EXISTING BUSINESS OCCUPANCY (NFPA- CH 39)
BUSINESS OCCUPANCY 'B' (IBC)

CONSTRUCTION TYPE: IA (332) – PROTECTED
BEARING WALLS: 3 HR
FLOOR: 3 HR
ROOF: 2 HR
CORRIDOR WALLS: 1 HR
0 HR/SMOKE TIGHT

FIRE SUPPRESSION: FULL SPRINKLED

EXISTING HEALTHCARE TRAVEL DISTANCES
PT OF ROOM AND AN EXIT 200 FT
HC SLEEP ROOM & EXIT ACCESS 50 FT
COMMON PATH OF TRAVEL 100 FT
DEAD END CORRIDORS 30 FT