


Attachement 4 - Furniture Plan
 36C26118Q0501

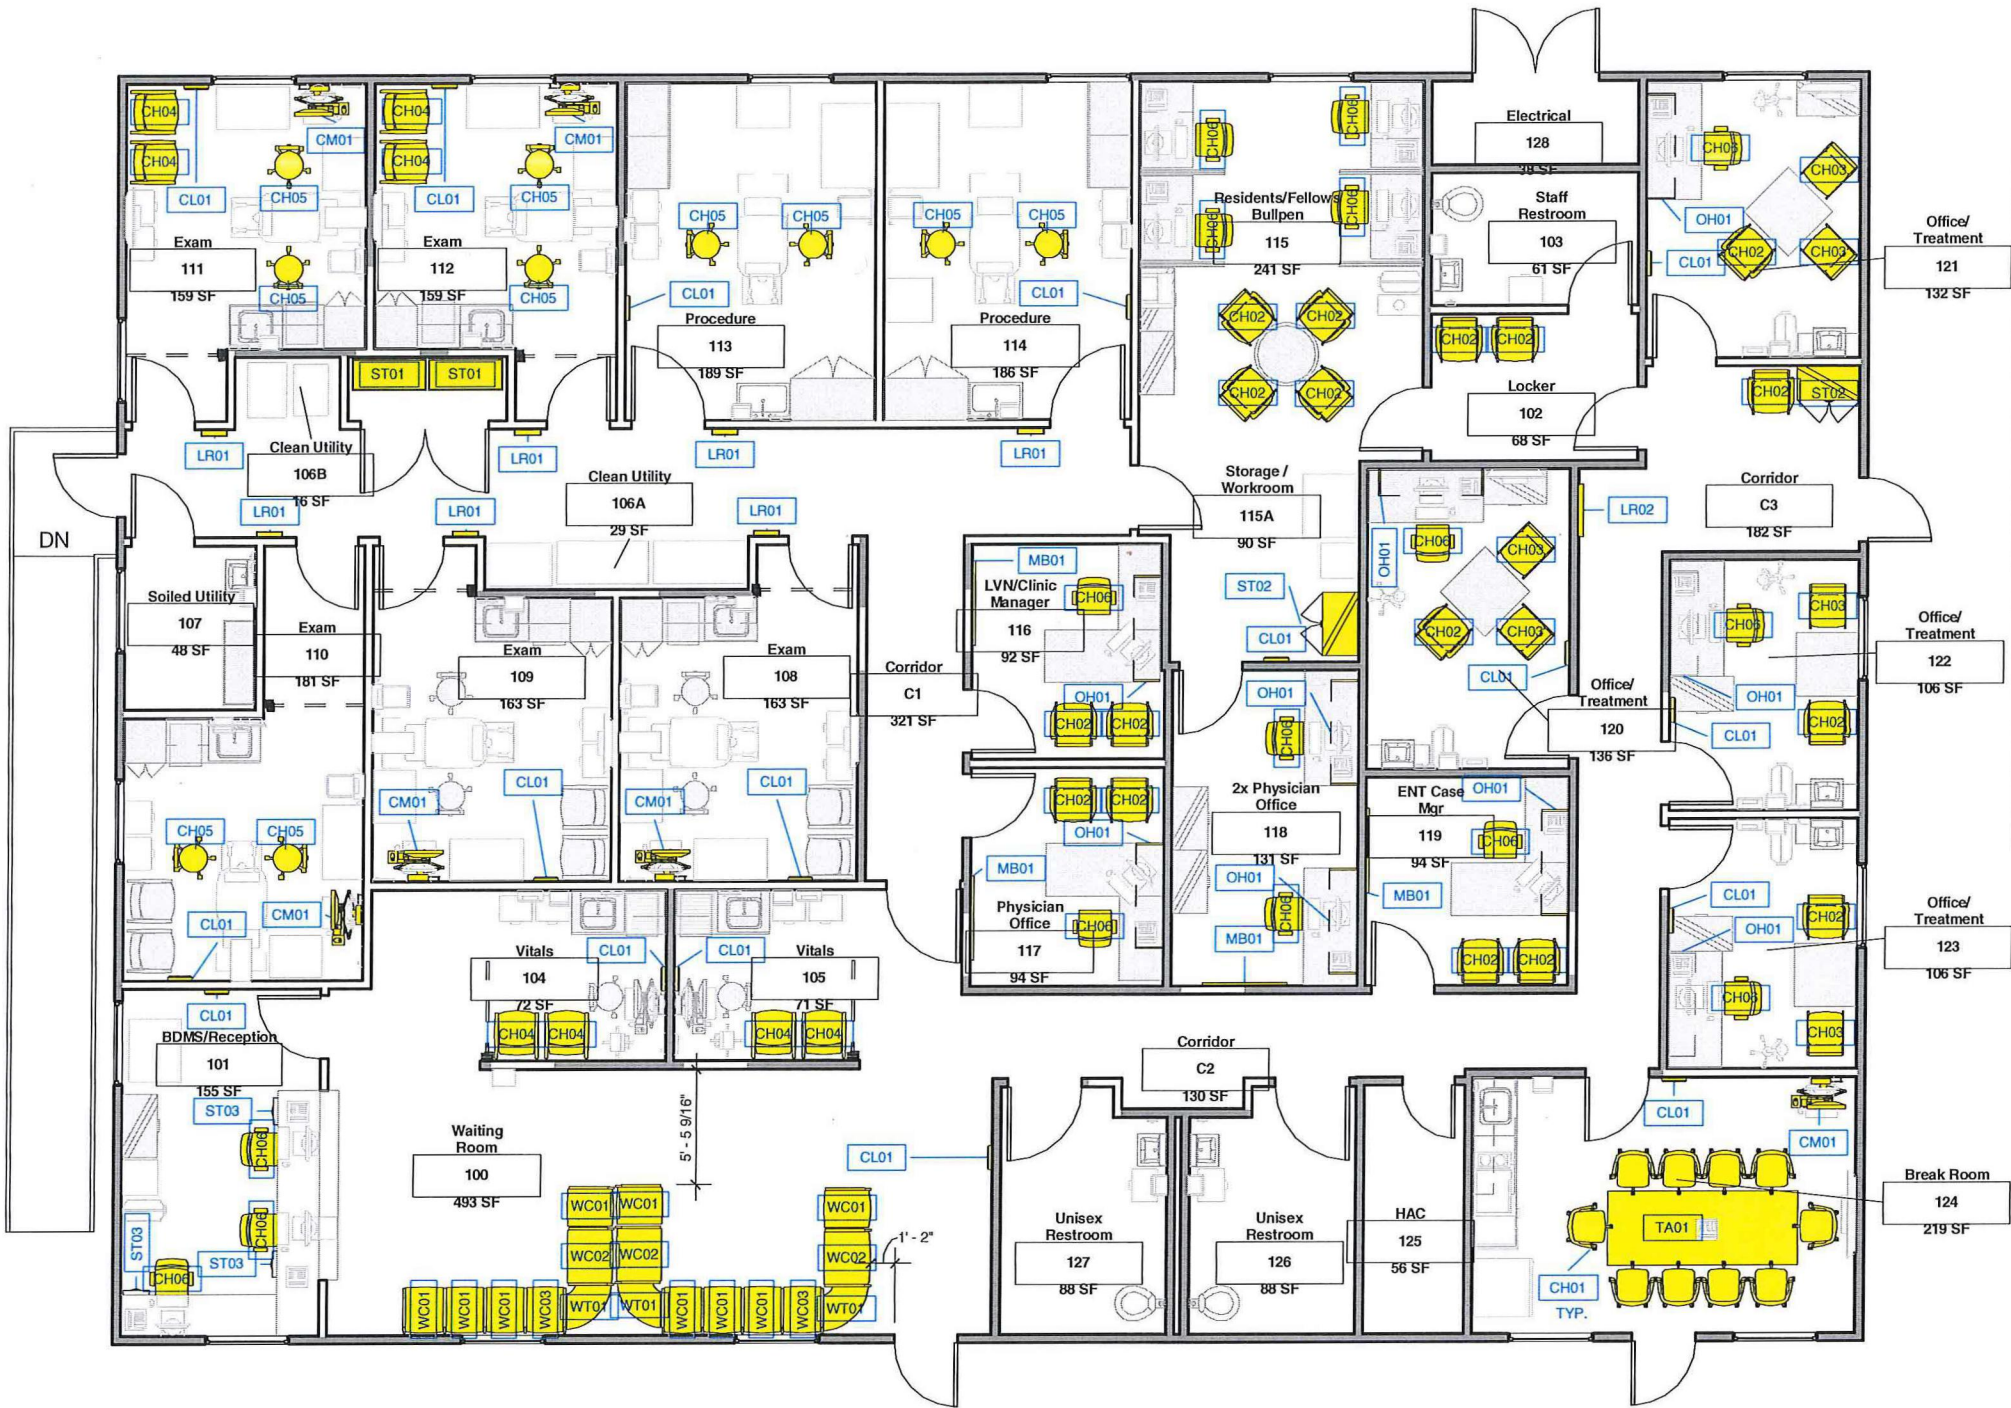

Type Mark	Type Comments	Count
CH01	Chair, Conference	10
CH02	Chair, Guest	17
CH03	Chair, Guest, Armless	6
CH04	Chair, Patient	8
CH05	Chair, Stool, Physician	10
CH06	Chair, Task	16
CL01	Clock	17
CM01	Computer Mount, Wall	6
LR01	Chart Holder	7
LR02	Literature Rack	1
MB01	Markerboard 3'x4'	4
OH01	Overhead, Desk	9
ST01	Storage, Wire Shelving 18" x 42" x 84"	2
ST02	Storage, Combination Cabinet	2
ST03	Storage, Pedestal, Mobile BBF	3
TA01	Table, Conference 42"x108"	1
WC01	Waiting, Chair, Add-on	9
WC02	Waiting, Chair, Bariatric- Base	3
WC03	Waiting, Chair, Base	2
WT01	Waiting, Table, Corner	3

NOTE:
 1. VERIFY DIMENSIONS IN FIELD PRIOR TO ORDER,
 MANUFACTURE, AND INSTALLATION

1 Level 1 Furniture Plan
 1/8" = 1'-0"



www.autodesk.com/revit

ENT / S+LP
 BLDG 722

No.	Description	Date

FURNITURE PLAN

Project number	N/A
Date	9/3/17
Drawn by	C.PEREIRA
Checked by	T.DILTS

A-201

Scale 1/8" = 1'-0"