


MATCH LINE SHEET C-102

SITE PLAN KEYNOTES:

- C-1 ADMINISTRATION BUILDING - SEE ARCHITECTURE
- C-2 TYPICAL SIDEWALK - SEE DETAIL C-1 SHEET C-501
- C-3 ASPHALT PAVING - SEE DETAIL C-4 SHEET C-502
- C-4 CONCRETE CURB AND GUTTER, TYP. - SEE DETAIL F-4 SHEET C-501
- C-5 4" SOLID WHITE THERMOPLASTIC PAVEMENT STRIPING - SEE SPECIFICATIONS
- C-6 EXPANSION JOINT, TYP. - SEE DETAIL C-1 SHEET C-501
- C-7 TOOLED SCORE JOINT, TYP.
- C-8 HANDICAP ACCESS RAMP - SEE DETAIL C-7 SHEET C-501
- C-9 WHEEL STOP - SEE DETAIL F-7 SHEET C-502
- C-10 CURB TRANSITION - SEE DETAIL F-7 SHEET C-501
- C-11 RIBBON CURB - SEE DETAIL C-7 SHEET C-502
- C-12 HANDICAP PARKING SPACES - SEE DETAIL F-1 SHEET C-501
- C-13 NEW/EXISTING ASPHALT INTERFACE - SEE DETAIL F-4 SHEET C-502
- C-14 NEW ASPHALT/EXISTING CONCRETE INTERFACE - SEE DETAIL F-4 SHEET C-502
- C-15 CORTAGE LANE NUMBERS - SEE SPECIFICATIONS
- C-16 INFORMATION SIGN TYPE A.1 - SEE SIGNAGE DETAILS SHEET C-506
- C-17 INFORMATION SIGN TYPE A.2 - SEE SIGNAGE DETAILS SHEET C-506
- C-18 INFORMATION SIGN TYPE A.3a - SEE SIGNAGE DETAILS SHEET C-506
- C-19 INFORMATION SIGN TYPE A.3b - SEE SIGNAGE DETAILS SHEET C-506
- C-20 INFORMATION SIGN TYPE A.4 - SEE SIGNAGE DETAILS SHEET C-506
- C-21 TRAFFIC CONTROL SIGN TYPE B.1 - SEE SIGNAGE DETAILS SHEET C-506
- C-22 TRAFFIC CONTROL SIGN TYPE B.2 - SEE SIGNAGE DETAILS SHEET C-506
- C-23 TRAFFIC CONTROL SIGN TYPE B.3 - SEE SIGNAGE DETAILS SHEET C-506
- C-24 TRAFFIC CONTROL SIGN TYPE B.4 - SEE SIGNAGE DETAILS SHEET C-506
- C-25 UTILITY TRANSFORMER AND PAD, 32' x 15' REINFORCED CONCRETE PAD, 8" THICK
- C-26 PROJECT SIGN - SEE DETAILS F-5 SHEET C-505
- C-27 CHAINLINK FENCE - SEE DETAILS C-1 AND C-6 SHEET C-505
- C-28 FUEL EFFICIENT VEHICLE PARKING SPACES - SEE DETAIL C-7 SHEET C-501
- C-29 ELECTRIC VEHICLE FUELING STATION - SEE ELECTRICAL PLANS

NOTES:

- ALL DIMENSIONS AS WELL AS NORTHINGS AND EASTINGS TAKEN FROM FACE OF CURB UNLESS OTHERWISE NOTED.
- SEE SHEET C105 FOR ROAD ALIGNMENTS.

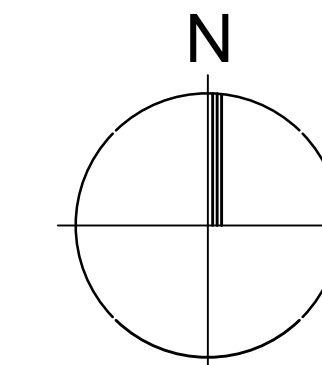

SCALE IN FEET
0 20 40


CIVIL ENGINEER/LANDSCAPE ARCHITECTURE:



MACTEC ENGINEERING AND CONSULTING, INC.
3200 TOWN POINT DR., KENNESAW, GA. 30144
TEL: (770) 421-3400 FAX: (770) 421-3486

MACTEC PROJECT: 6151-10-0085

ARCHITECTURE:

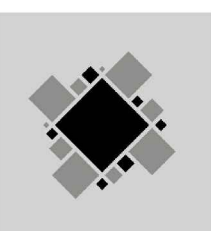

MATRIX SETTLES

1220 N. FILLMORE ST.
SUITE 300
ARLINGTON, VA 22211
703-525-0424

MEP ENGINEER:



Thompson Company
consulting engineers

50 Technology Parkway South
Norcross, Georgia 30092
404.266.1400
www.tcieng.com
Atlanta, Dubai, UAE
Orlando, Mexico City, Mexico
Houston, Tortona, BVI

SURVEY:



10400 CHESTER ROAD, CHESTER, VA 23831
TEL: (804) 748-8707 FAX: (804) 748-8708



NATIONAL
CEMETERY
ADMINISTRATION

Drawing Title

SITE PLAN
SHEET 1 OF 2

Approved: Director, Technical Support Service

Approved: Chief, Architectural & Engineering Division

Project Title

ADMINISTRATION / PUBLIC
INFORMATION BUILDING
QUANTICO NATIONAL CEMETERY

Building Number

Checked

Drawn

Location

18424 JOPLIN ROAD
TRIANGLE, VIRGINIA

Date

07-30-12

Project No.

872CM3035

DRAWING NO.

C-101

Dwg. 7 of 80