

three inches = one foot  
one and one half inches = one foot  
one inch = one foot  
three quarters inch = one foot  
one half inch = one foot  
three eighths inch = one foot  
one quarter inch = one foot  
one eighth inch = one foot  
one eighth inch = one foot



### FLOOR PLAN GENERAL NOTES

- ALL ITEMS ARE TO BE CONTRACTOR FURNISHED, CONTRACTOR INSTALLED (CF/CI) UNLESS NOTED OTHERWISE.
- ALL WALL TYPES ARE TYPE 1A UNLESS NOTED OTHERWISE. SEE SHEET AT1 FOR WALL TYPES.
- SEE FIRE RATING (LIFE SAFETY) PLANS FOR LOCATION OF FIRE RATED WALLS.
- TEMPORARY CONSTRUCTION WALLS ARE SHOWN ON DEMOLITION PLANS AND SHALL REMAIN FOR DURATION OF CONSTRUCTION OR UNTIL REMODEL IS APPROVED BY THE PROJECT MANAGER.
- REMOVE ANY INTERIOR SIGNAGE ON WALL TO BE DEMOLISHED PER MANUFACTURER'S INSTRUCTIONS AND TURN OVER TO THE GOVERNMENT UNLESS NOTED OTHERWISE.


### FLOOR PLAN LEGEND

- RESILIENT CORNER GUARD CG1. SEE DETAIL 1/AT20

### FLOOR PLAN KEYNOTES

- DOOR TO BE LOCKED DURING CONSTRUCTION. AUTHORITY HAVING JURISDICTION TO PROVIDE ALTERNATE MEANS OF EGRESS AS REQUIRED DURING CONSTRUCTION.
- RESILIENT HANDRAIL AND WALL GUARD
- REINSTALL EXISTING DOOR AND FRAME
- SECURITY BOLLARD (PASSIVE BARRIER) TYP. -SEE ELECTRICAL
- AUTOMATIC DOOR OPERATOR CONTROL
- STEEL GRATING - SEE STRUCTURAL
- 6'-0"W. x 4'-0"H. DISPLAY CASE OF/CI
- STORM SEWER MANHOLE AND PIPING - SEE CIVIL
- REINSTALL CUBICLE CURTAIN, TRACK AND HAND GEL DISPENSER
- PROTECT EXISTING COMMUNICATION DUCTBANK (APPROX. 36" BELOW FINISH FLOOR)
- REINSTALL EXISTING TOILET ACCESSORIES ON THIS WALL
- GOVERNMENT REINSTALL WALL MOUNTED T.V.

1 FIRST FLOOR PLAN  
SCALE: 1/8" = 1'-0"

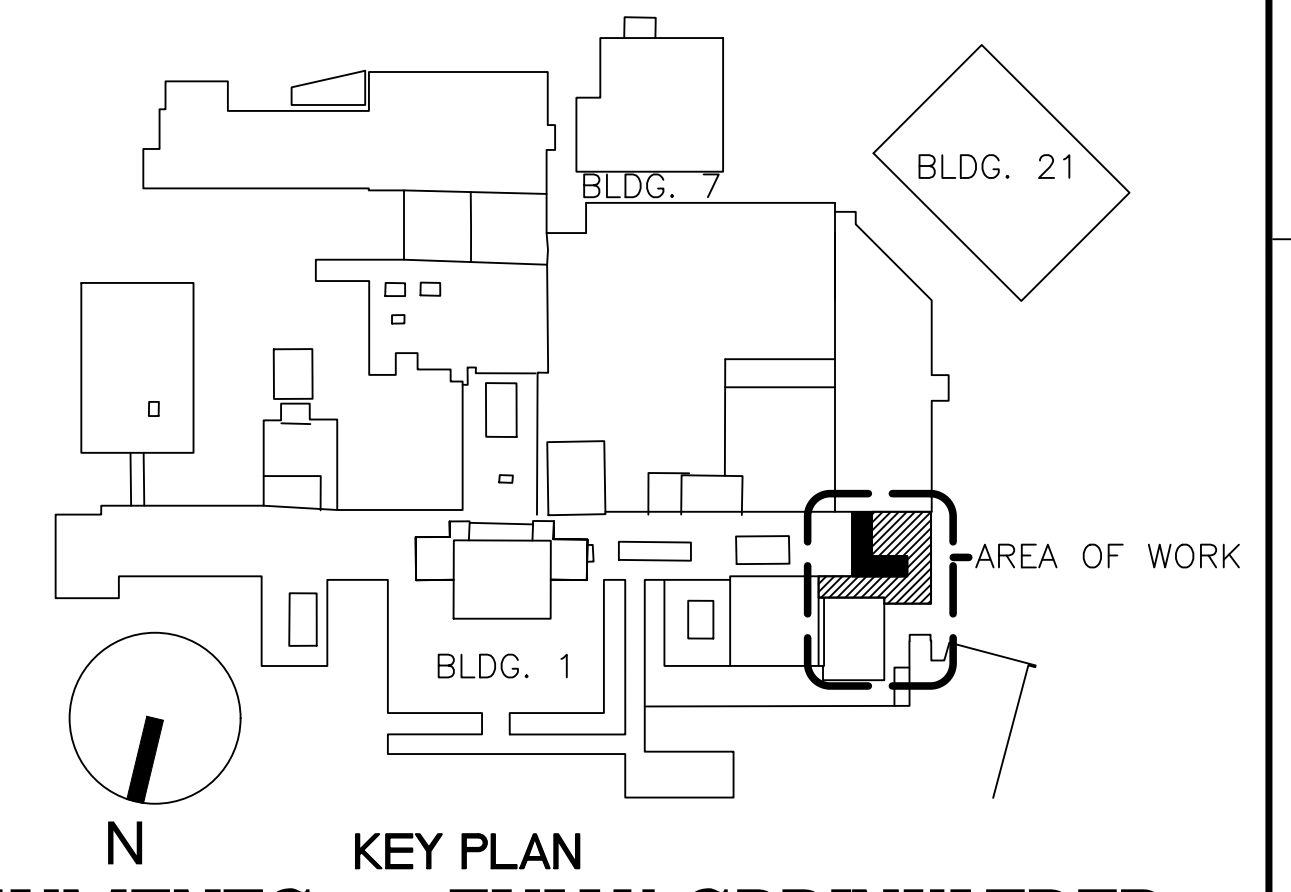

100% BID DOCUMENTS - FULLY SPRINKLERED  
Scale: 1/8" = 1'-0"

--	--	