


TOOLED SCORE JOINT - 1" DEEP
SCORING PATTERN - 5'-0"X5'-0"
SQUARES UNLESS OTHERWISE NOTED

NOTES:

1. CONTRACTOR TO PROVIDE EXPANSION JOINTS EVERY 20' UNLESS OTHERWISE NOTED.
2. CONTRACTOR TO PROVIDE EXPANSION JOINTS WHERE PAVEMENT MEETS ALL BUILDINGS, WALLS, CURBS, OR EXISTING PAVEMENTS
3. ALL CONCRETE PAVEMENT TO BE STANDARD CONCRETE WITH 5'X5' SCORE JOINTS AS SHOWN ON THE DRAWINGS, UNLESS OTHERWISE NOTED.
4. SCORED CONCRETE SHALL RECEIVE A 1½" WIDE SMOOTH TROWELLED EDGE AND A STIFF BROOM FINISH


SCORED CONCRETE JOINT DETAIL

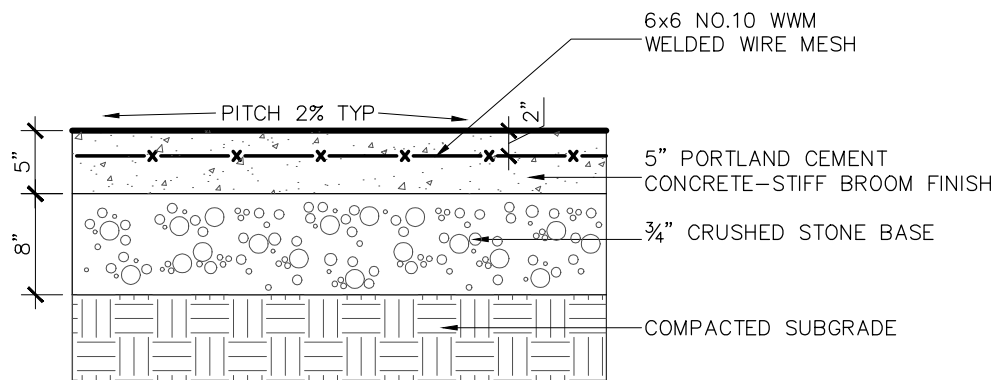

TYPICAL CROSS SECTION

NOTE:

ALL PAVEMENTS, CURBS, AND CURB RAMPS TO MEET ADA REQUIREMENTS-TYPICAL

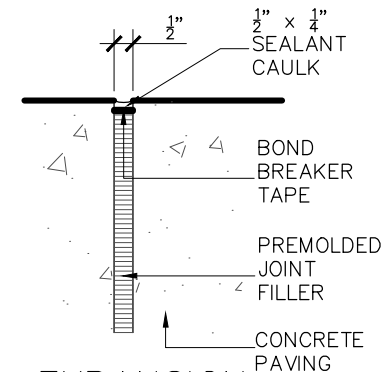

EXPANSION JOINT DETAIL

14

L2.1

NEW CONCRETE PAVEMENT DETAIL

SCALE: NOT TO SCALE