


- NOTES**
1. REMOVE THE ACOUSTICAL TILES IN ROOM 1029 MEDICAL LIBRARY AND MAIN CORRIDOR. SALVAGE TILES FROM ROOM 1029 FOR RE-USE. SHRINK WRAP EXISTING TILES FROM ROOM 1029 AND DELIVER TO VA SHOP AS SPECIFIED BY COR.
 2. REMOVE LIGHT FIXTURES AND RELOCATE AS NECESSARY IN ACCORDANCE WITH ELECTRICAL RENOVATION PLAN.
 3. DEMO EXISTING CEILING GRID.

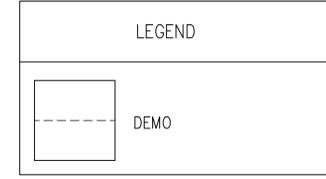

4 RCP DEMOLITION
SCALE: 3/16"=1'-0"



KEY PLAN BUILDING 5
OFFICE SPACE RENOVATION

Revision	Date	RECOMMEND APPROVAL				Drawing Title RCP DEMOLITION	Project Title RENOVATE B5 OFFICES			Date 18 JULY 2012 Project No. 659-12-241	DRAWING NO. A-104 DWG. 4 OF 12		Department of Veterans Affairs
		REQUESTER	Date	CHIEF OF SERVICE	Date		CHIEF OF STAFF	Date	Building Number 5				
		ASSOC. DIR. PATIENT CARE SVC.	Date	ASSOC. DIR. for OPERATIONS	Date	Approved: Safety Manager/M&O Supervisor	Location W.G.(Bill) Hefner Medical Center 1601 Brenner Ave. Salisbury NC 28144						
		APPROVAL BY: MEDICAL CENTER DIRECTOR			Date	Approved: Chief of Facilities Management Svr.							