


DATE:	JULY 14, 1993
PROJECT NO.	93-102
DRAWING NO.	FP-13

PROJECT TITLE	INSTALL FIRE SPRINKLERS
PHASE 1	
CHECKED	
DRAWN	
BUILDING NUMBER	1
LOCATION	MIAMI
VAMC	
FLORIDA	


DRAWING TITLE	CRAWL SPACE
3/64"=1'-0"	
0 1 2 3 4 5 6 7	
Approved: Service Director	
Approved: Division Chief	

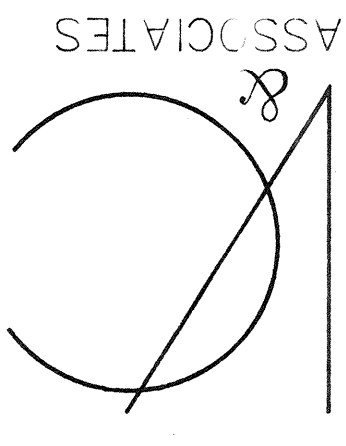

& ASSOCIATES
VARLEY - CAMPBELL
CONSULTING FIRE PROTECTION ENGINEERS
CHICAGO - MIAMI

1110 BRICKELL AVENUE
MIAMI, FLORIDA 33131
(305) 374-4091

Approved:	
Asst. Chief of Engineering Service	
M & R Foreman	
Operations Foreman	
Industrial Hygienist	
Chief of Technical Support	

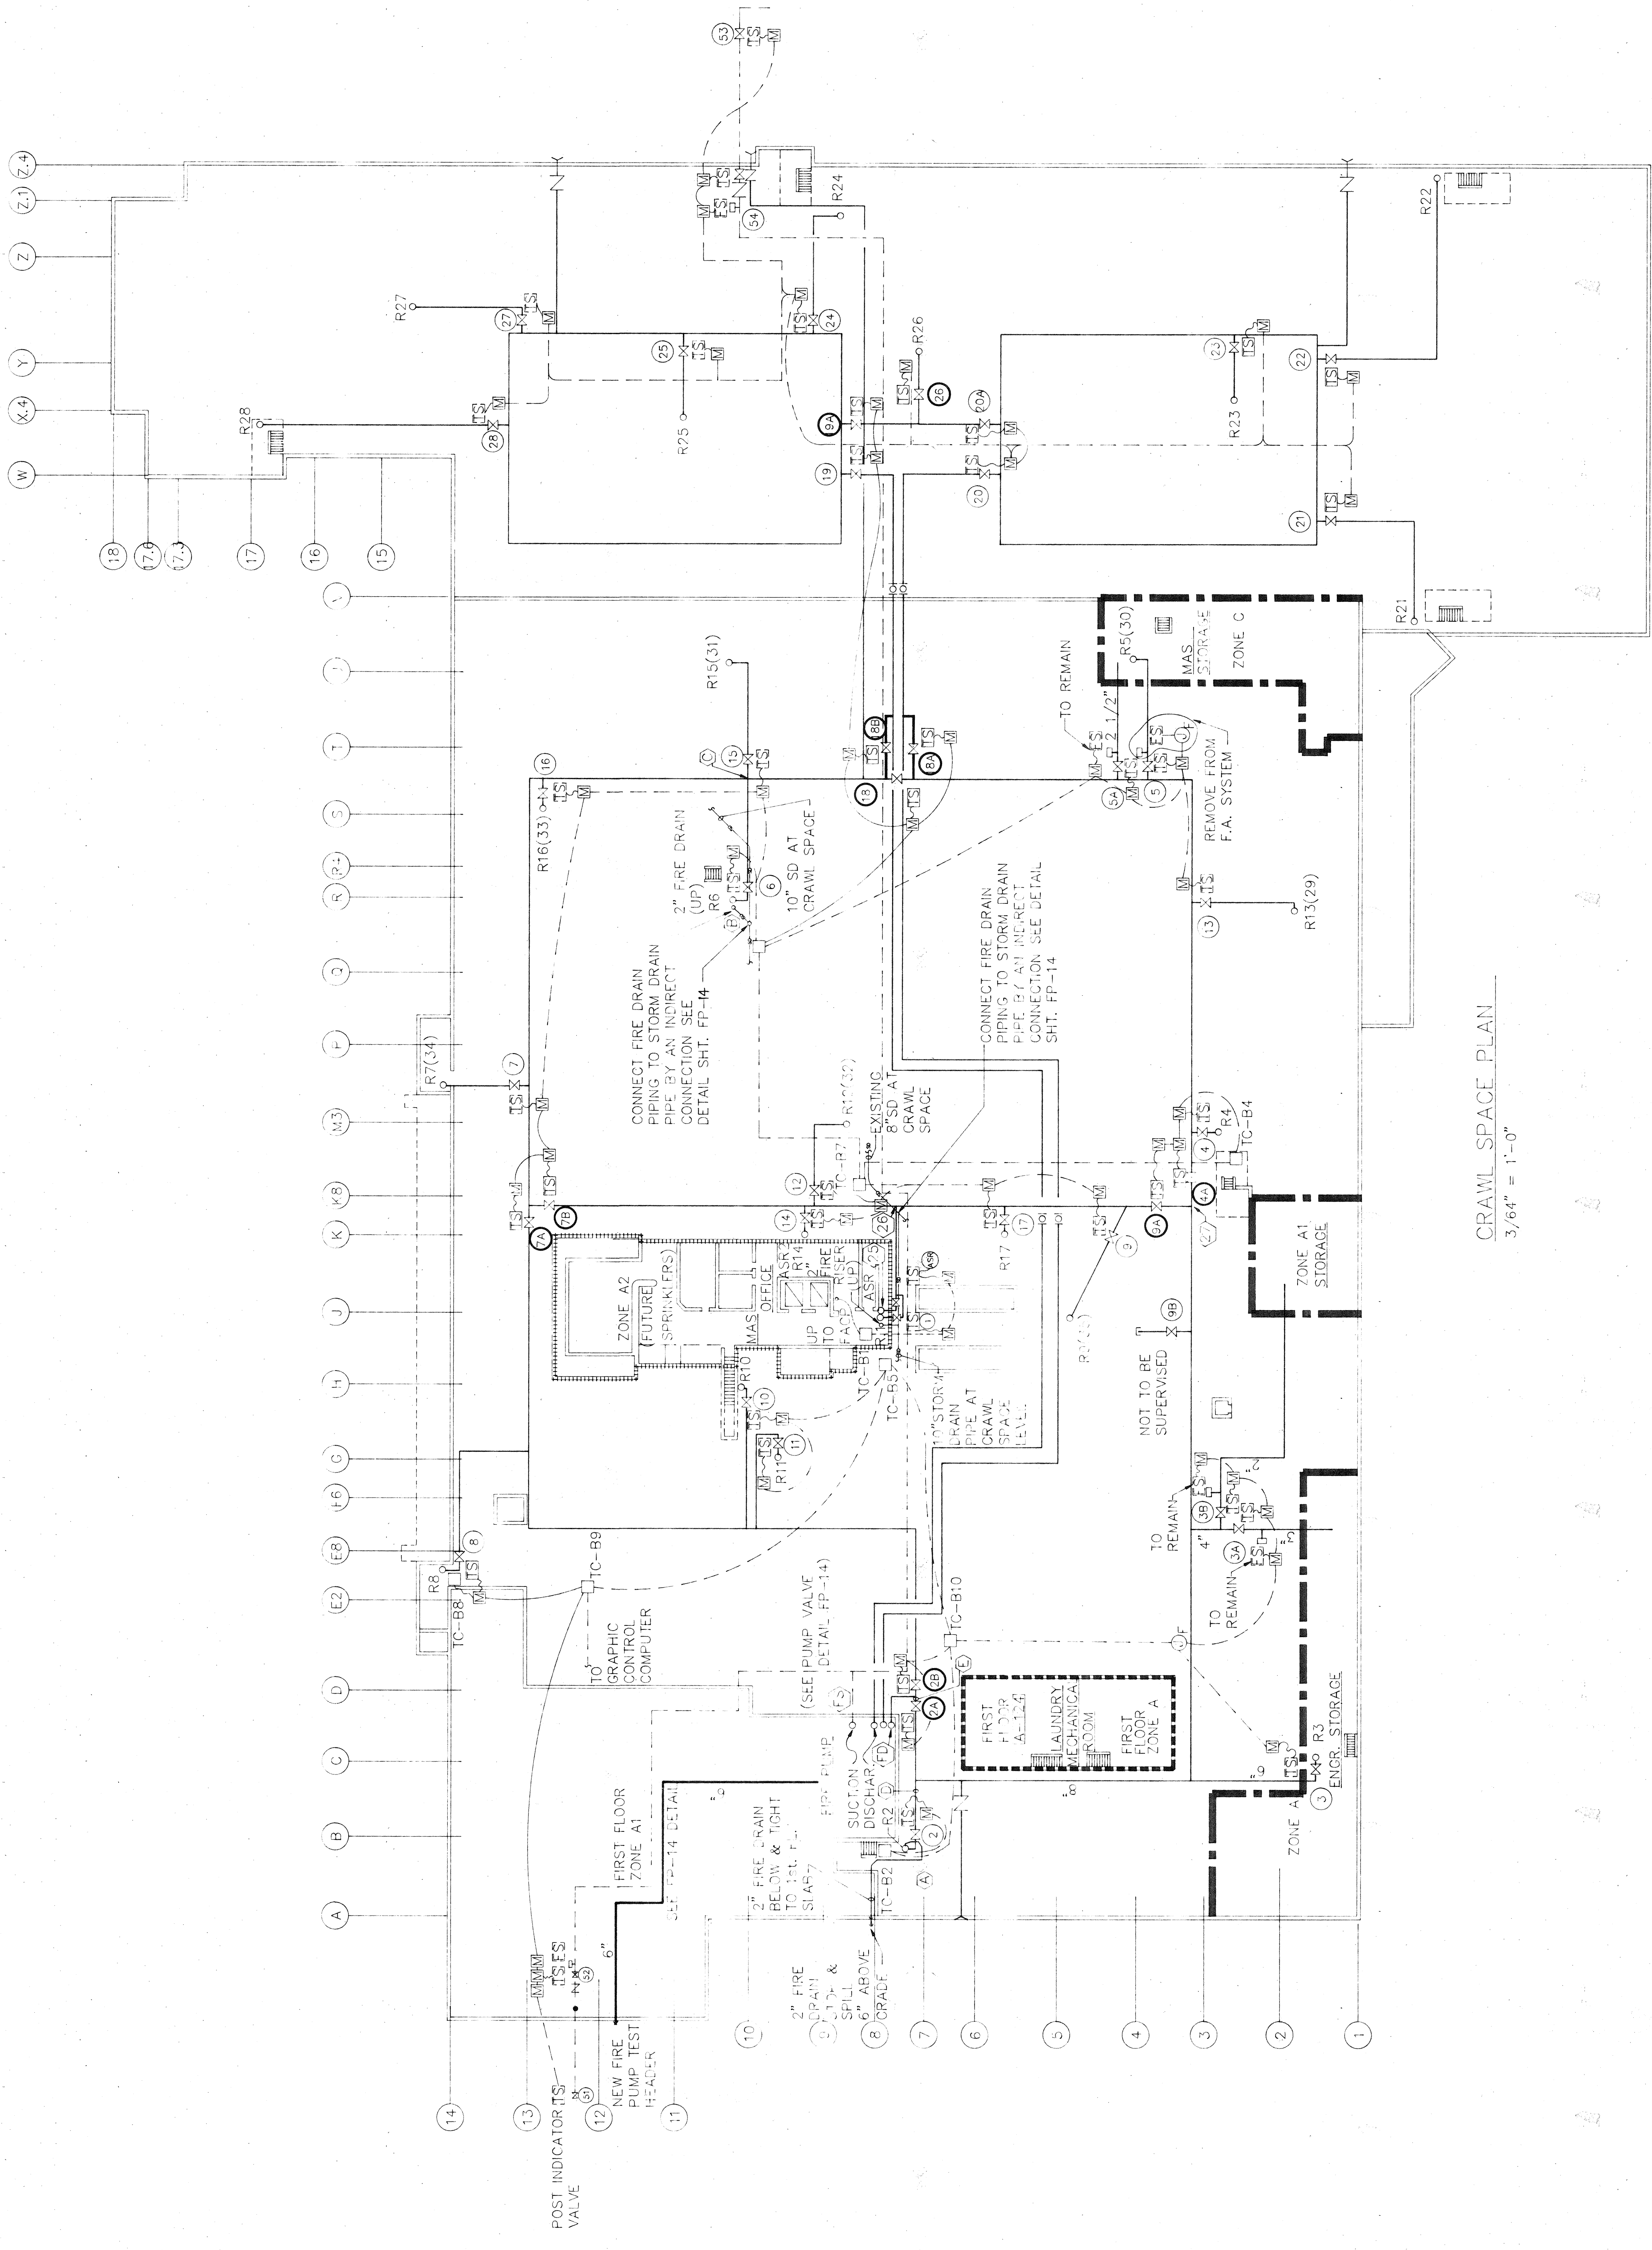

CRAWL SPACE PLAN
3/64" = 1'-0"