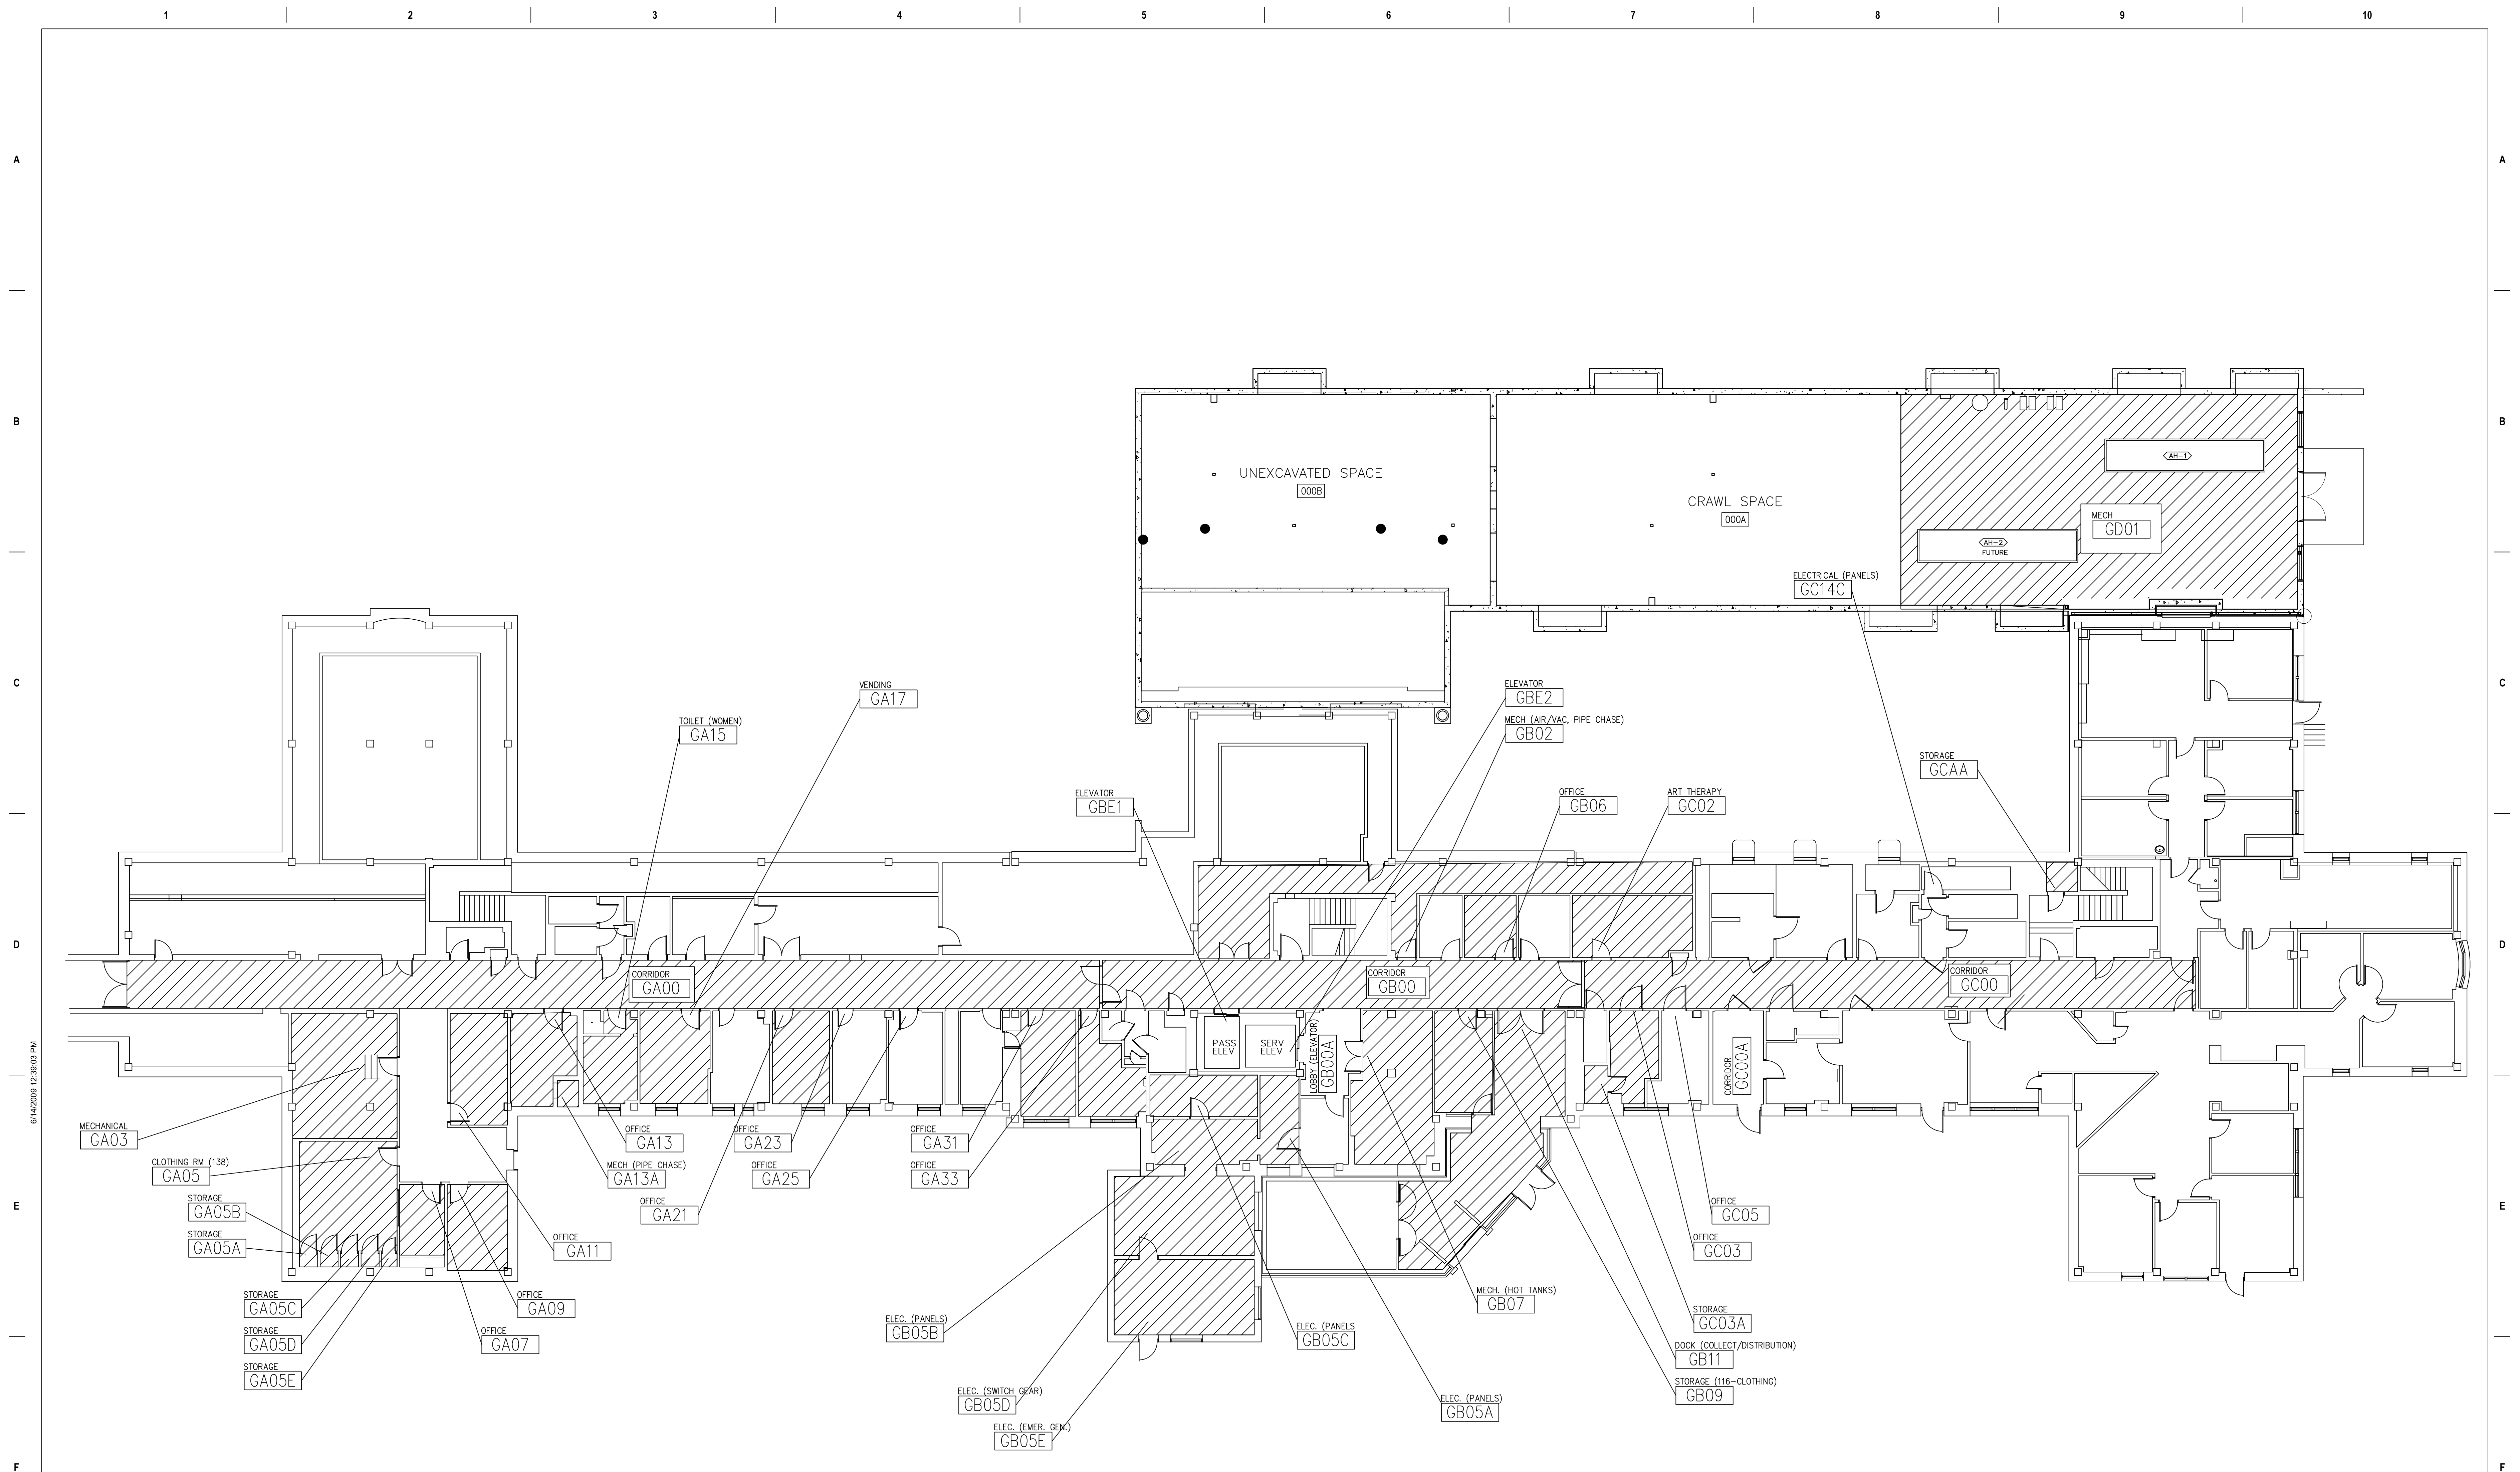


B

C


D

**F**

[illegible]

6/14/2019 12:39:03 PM

File Path

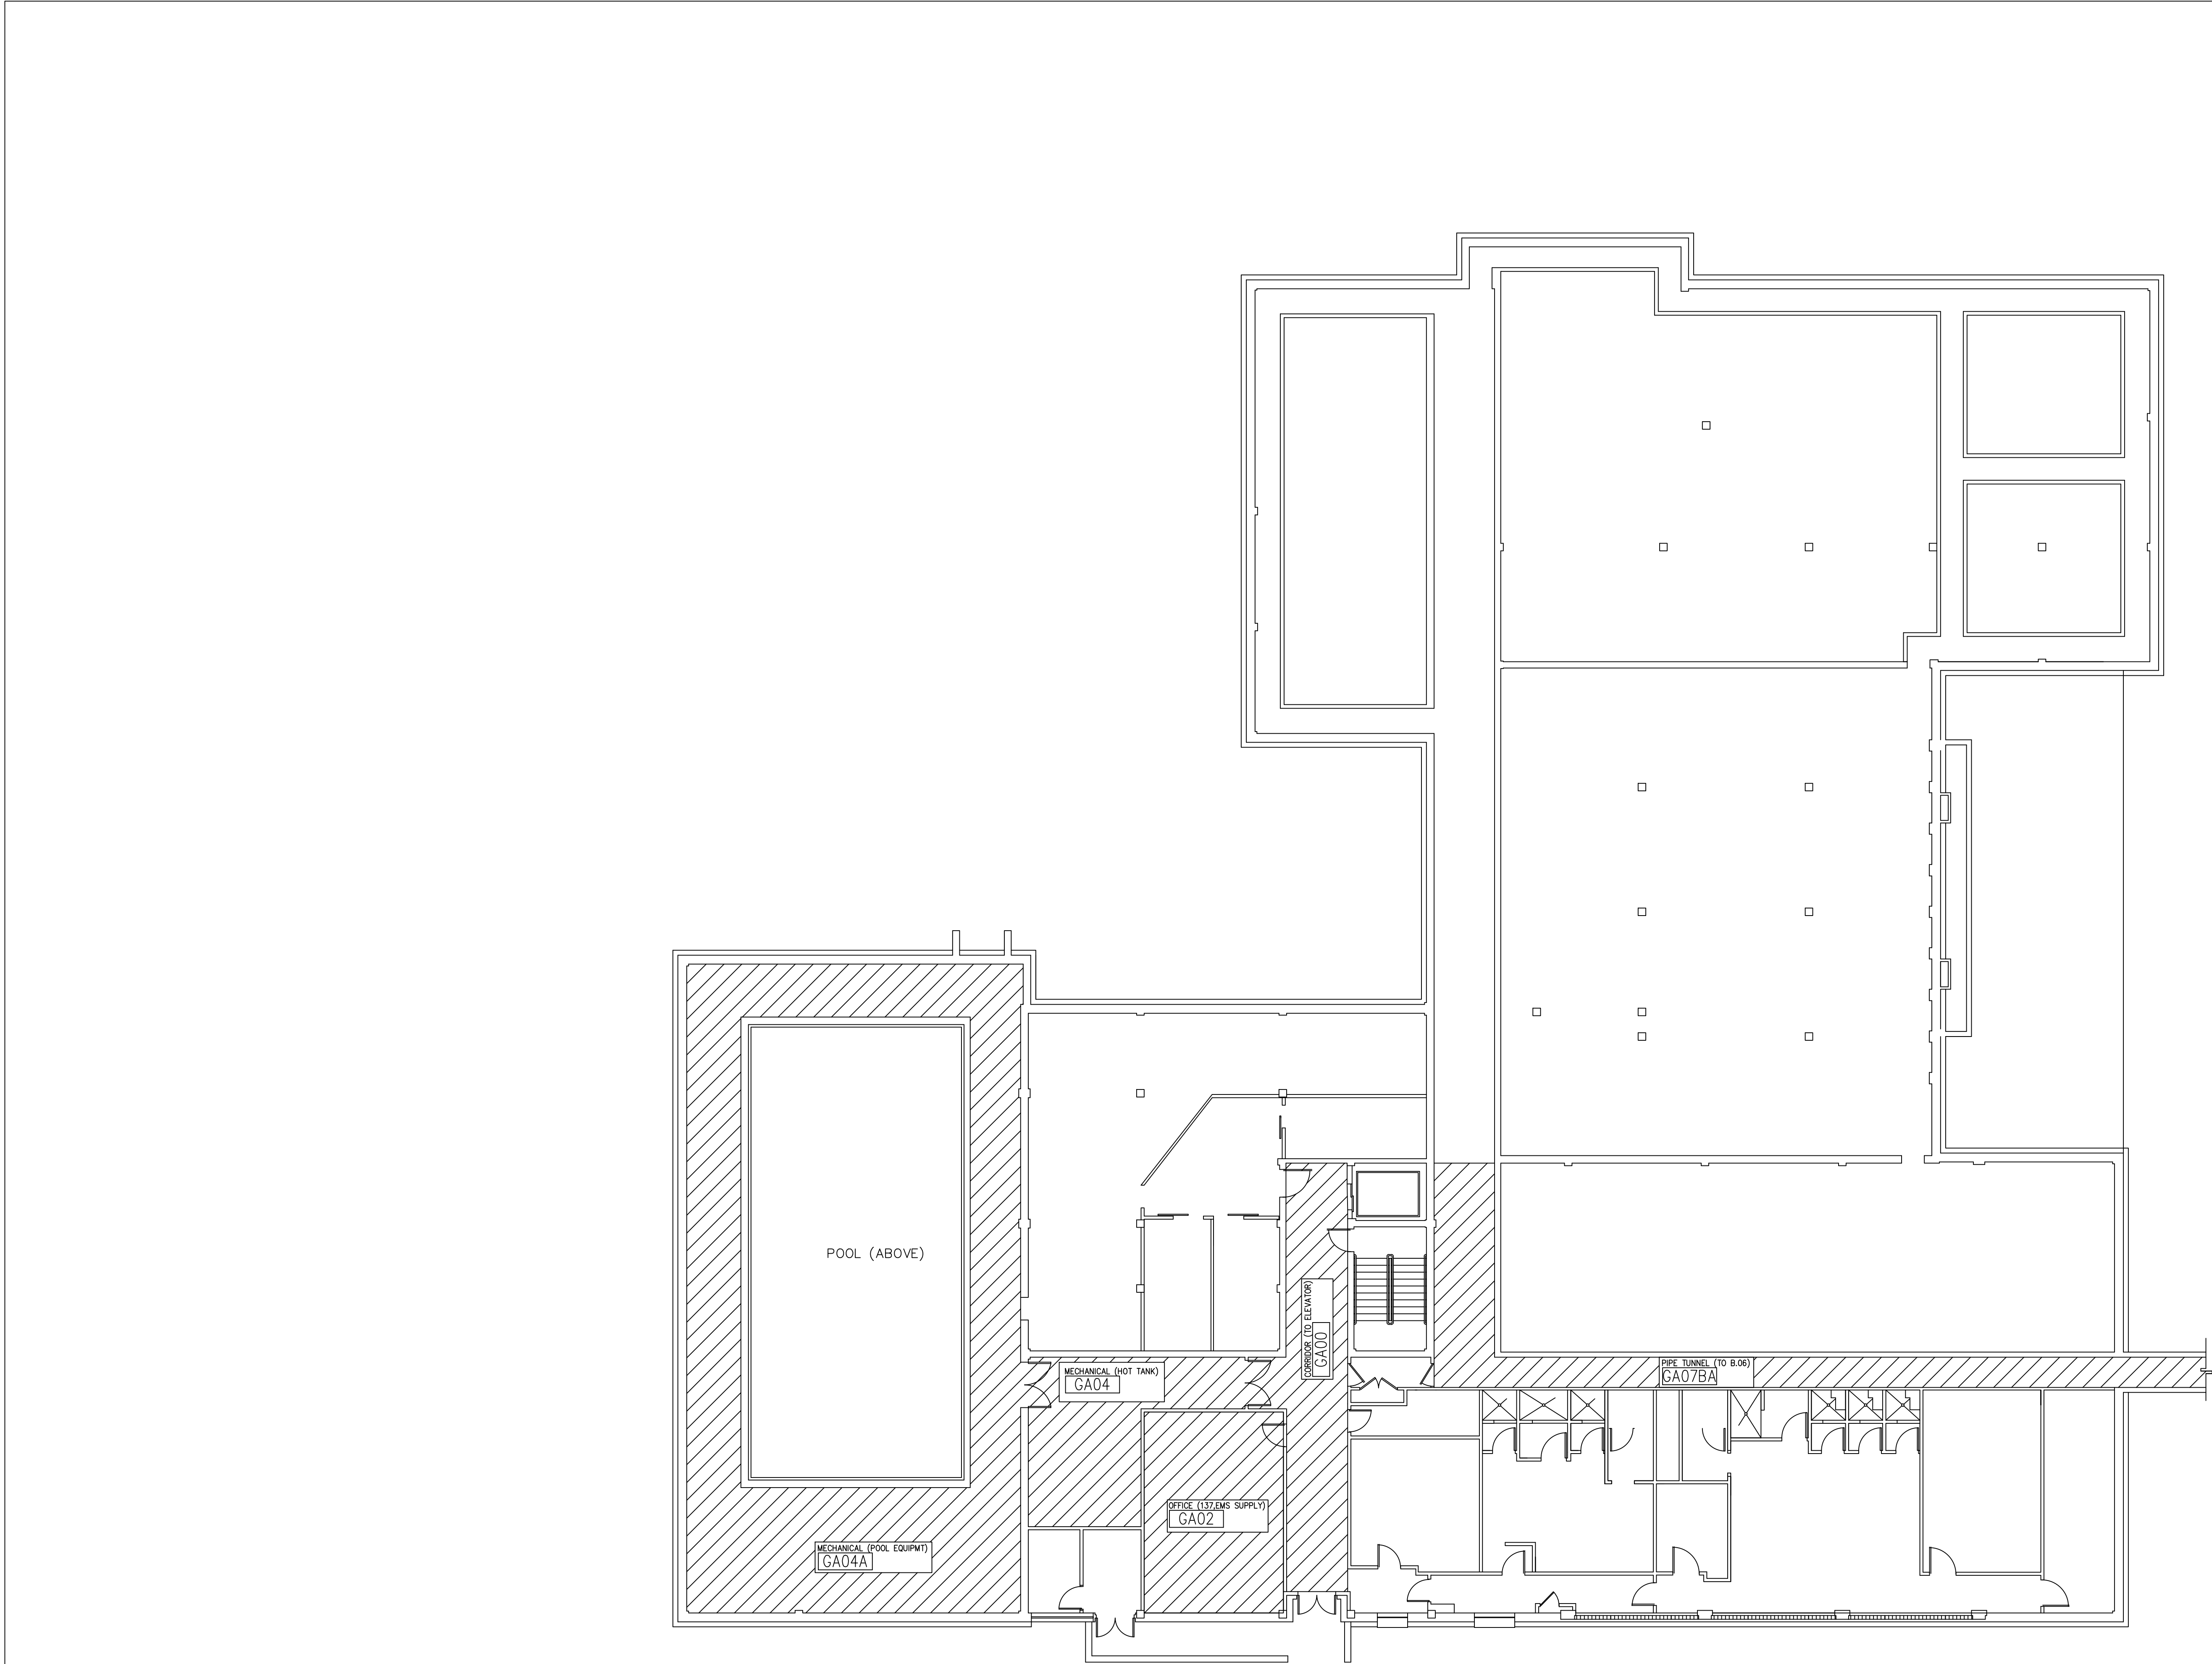

Revisions:	Date:

CONSULTANT

ARCHITECT/ENGINEER OF RECORD

STAMP

Office of
Construction
and Facilities
Management


VA U.S. Department
of Veterans Affairs

Drawing Title
LOCATIONS FOR NESHAP SURVEY B8 - GROUND LEVEL
Approved: Project Director

Phase
BID SET

Project Title
UPGRADE ASBESTOS ABATEMENT
Location
VAMC SLC
Issue Date
05-01-2018
Checked
Drawn

Project Number
660-17-228
Building Number
Building 8
Drawing Number
G - 103
4 OF 6

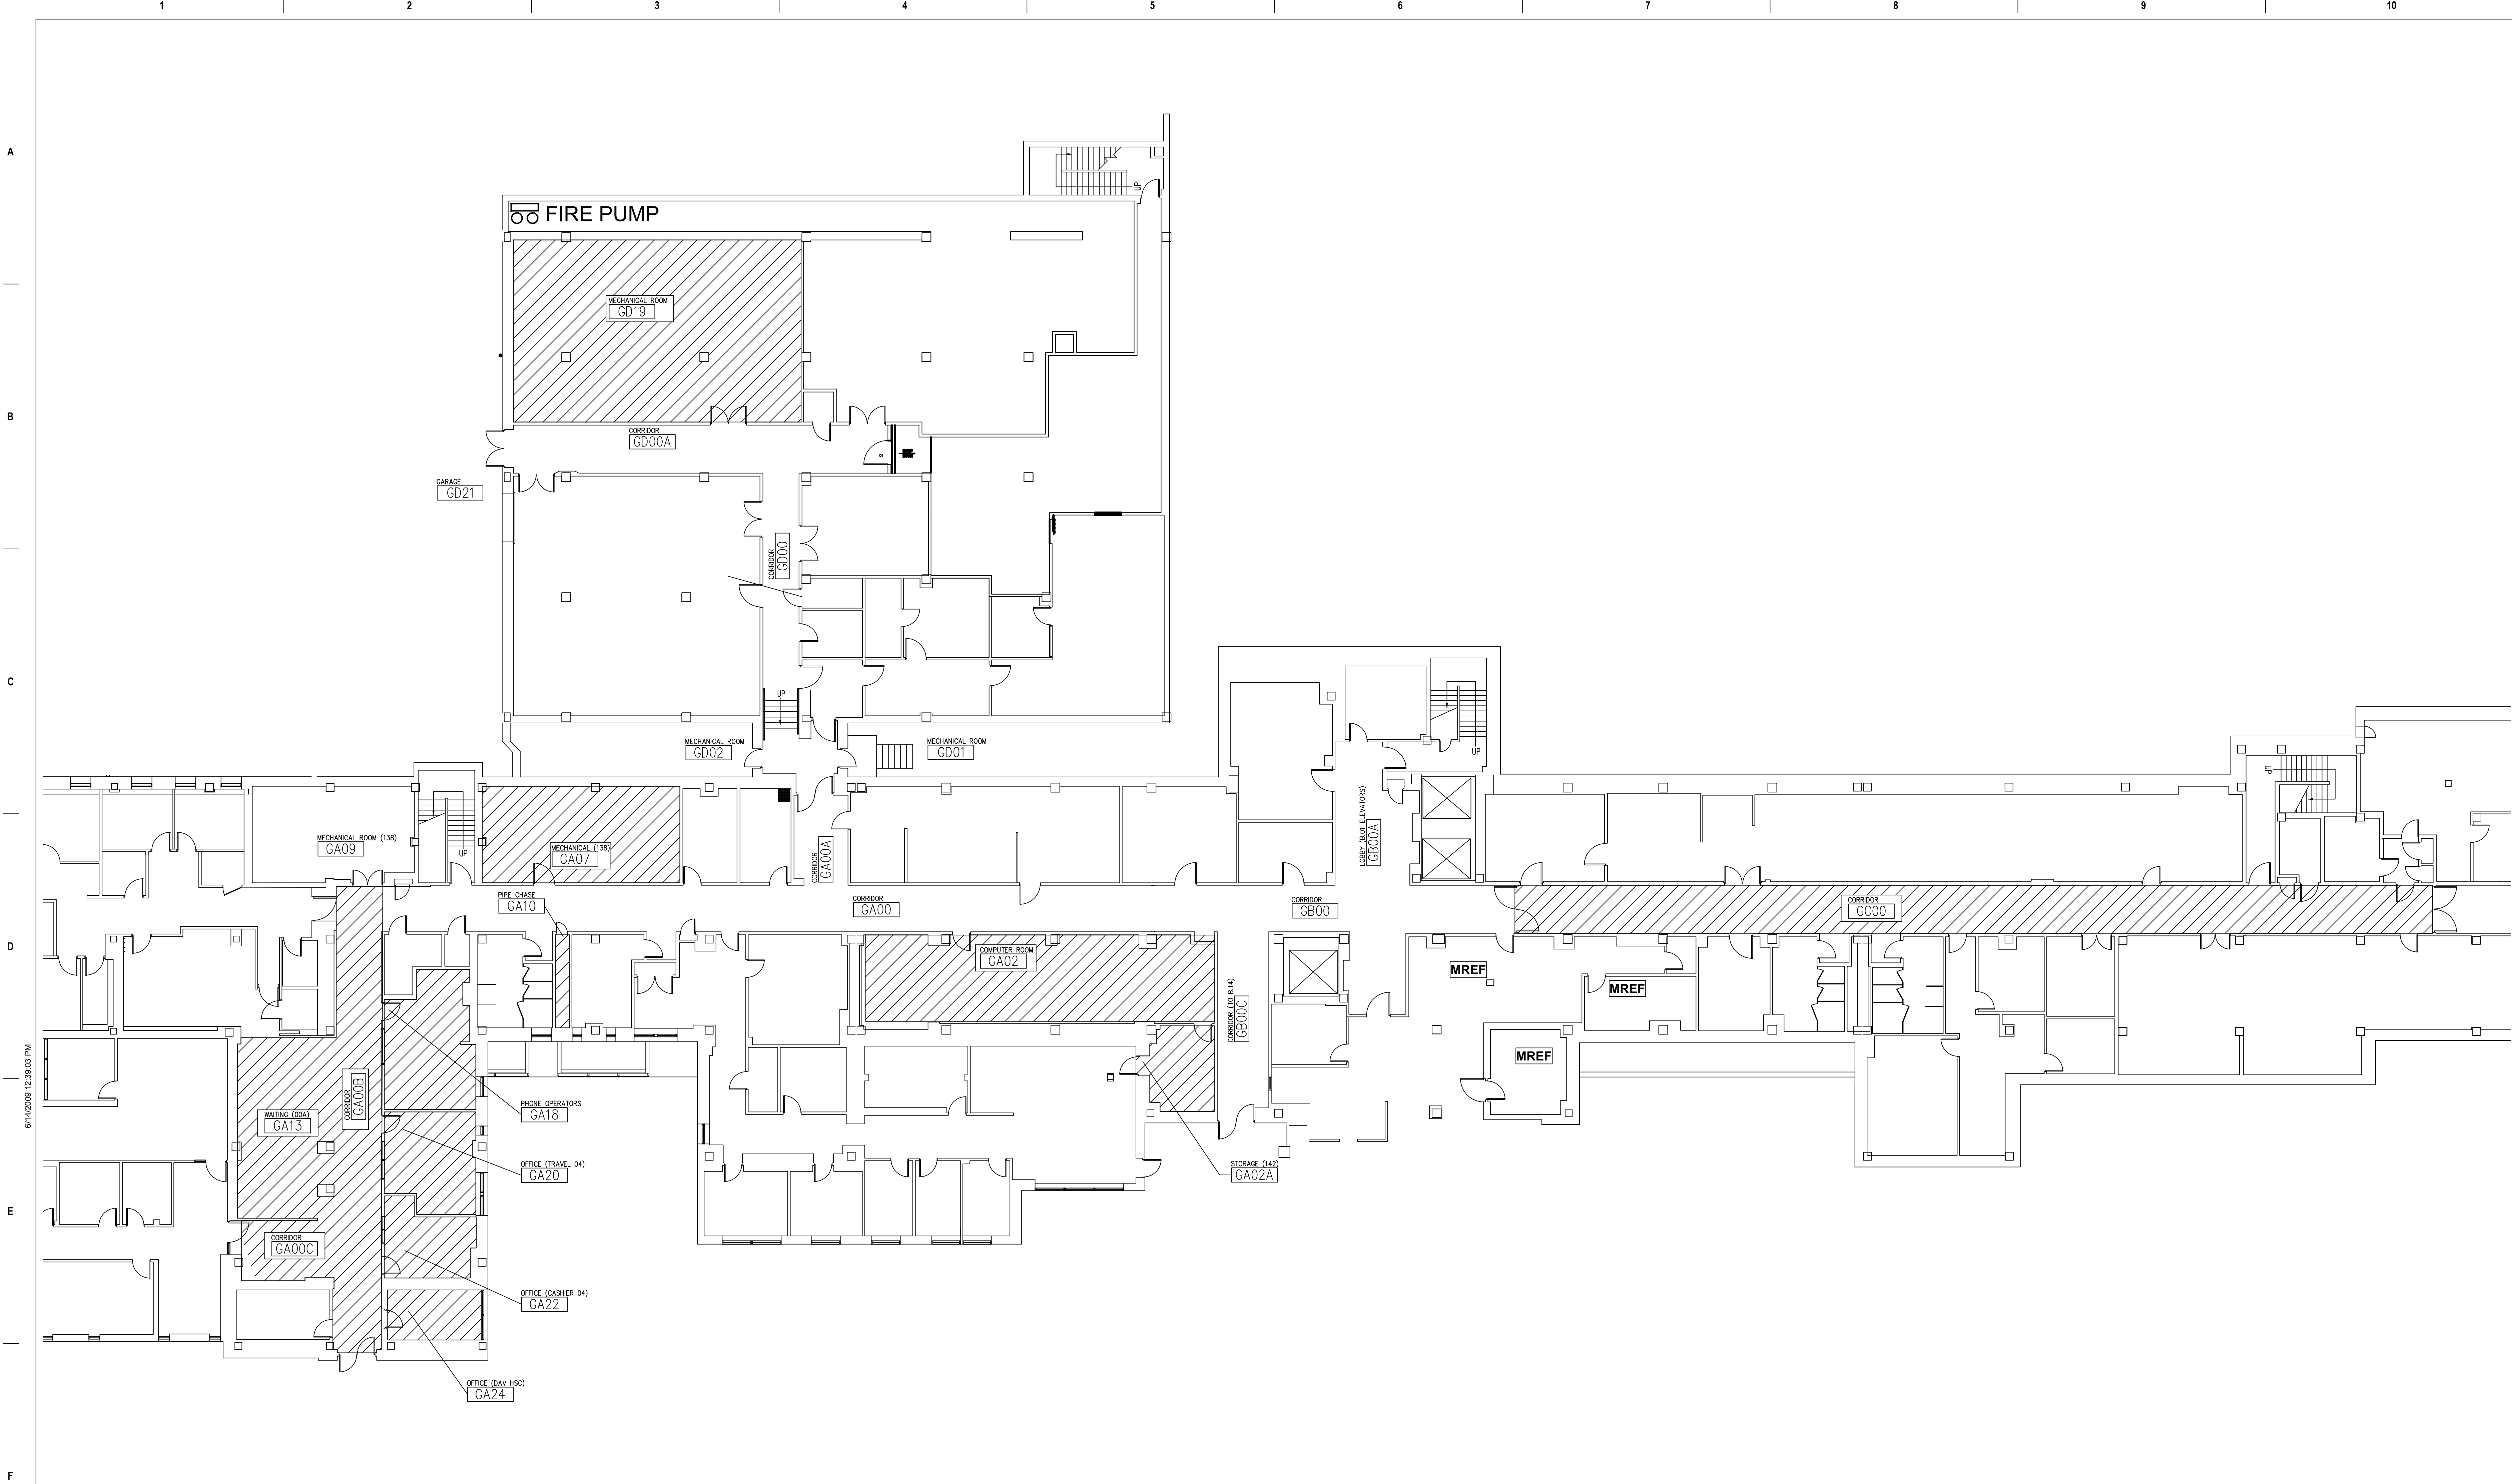

File Path

Revisions:	Date:

CONSULTANT

ARCHITECT/ENGINEER OF RECORD

STAMP

Office of
Construction
and Facilities
Management


VA U.S. Department
of Veterans Affairs

Drawing Title
LOCATIONS FOR NESHAQ SURVEY B1 - GROUND LEVEL
Approved: Project Director

Phase
BID SET

Project Title
UPGRADE ASBESTOS ABATEMENT
Location
VAMC SLC
Issue Date
05-01-2018
Checked
Drawn

Project Number
660-17-228
Building Number
Building 1
Drawing Number
G - 104
5 OF 6

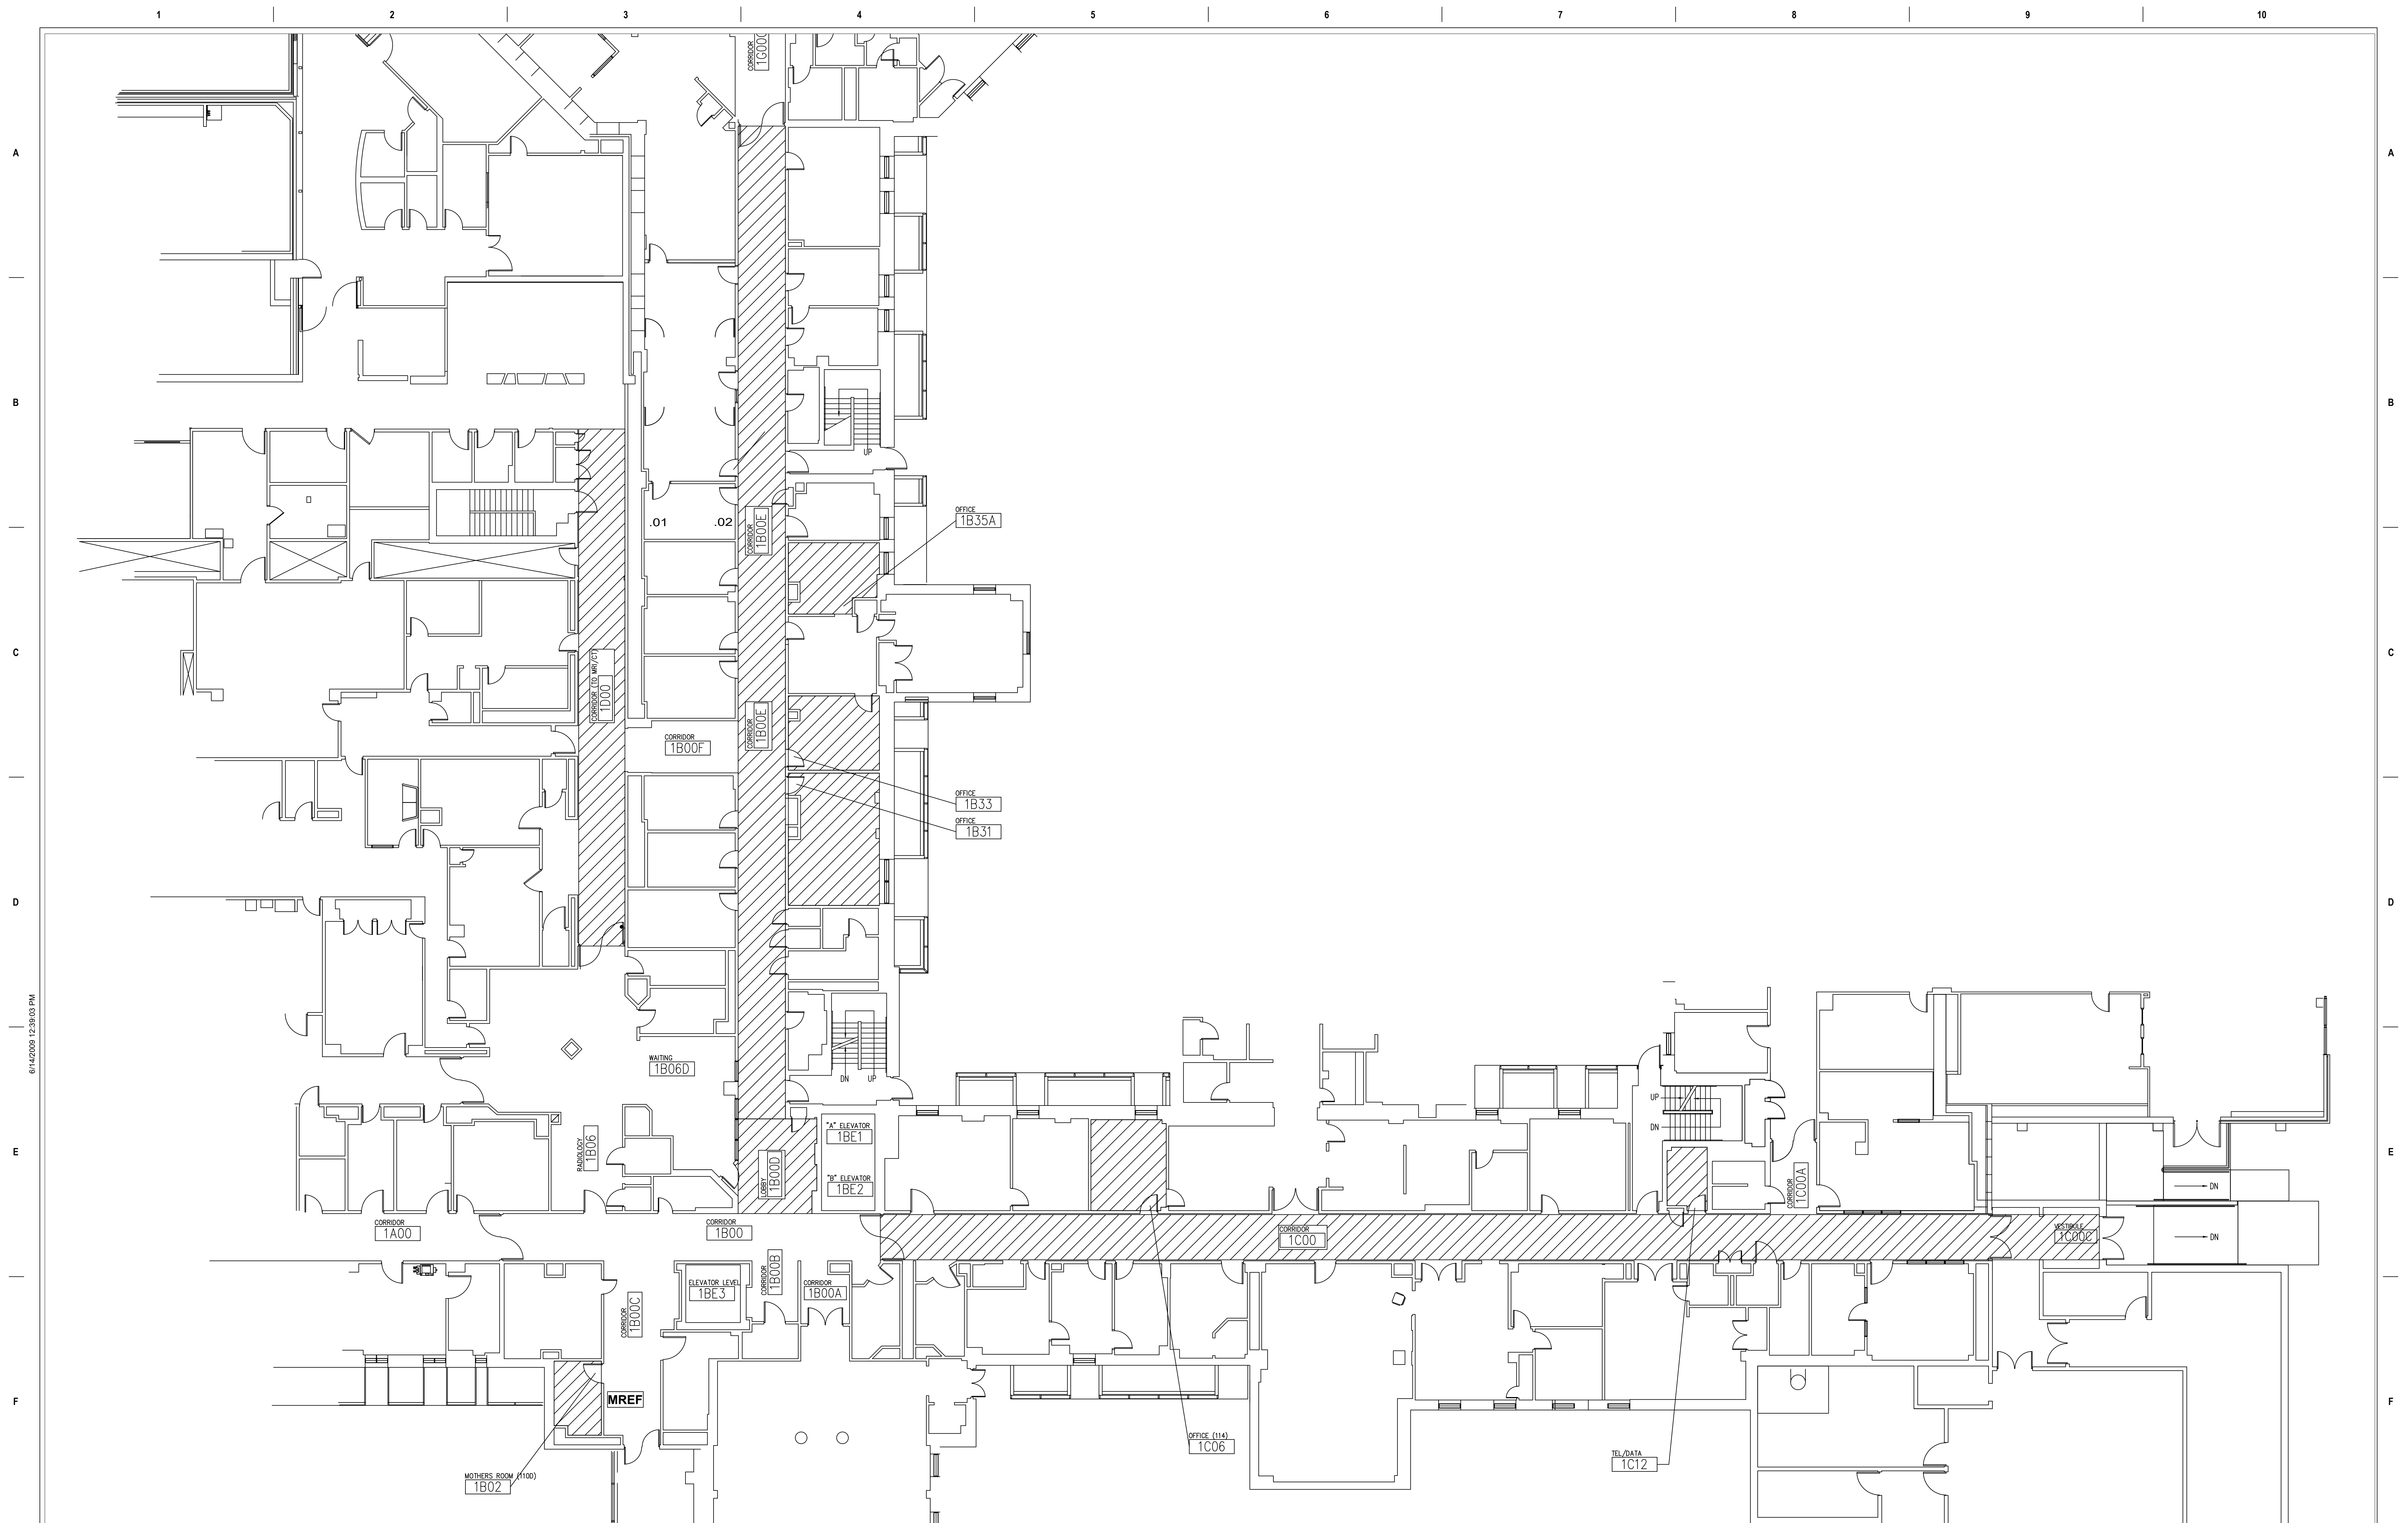[illegible]