


ATTACHMENT 05 - PIPING PLAN Part 3
36C25818R0178 - Legionella Prevention
8 May 2018

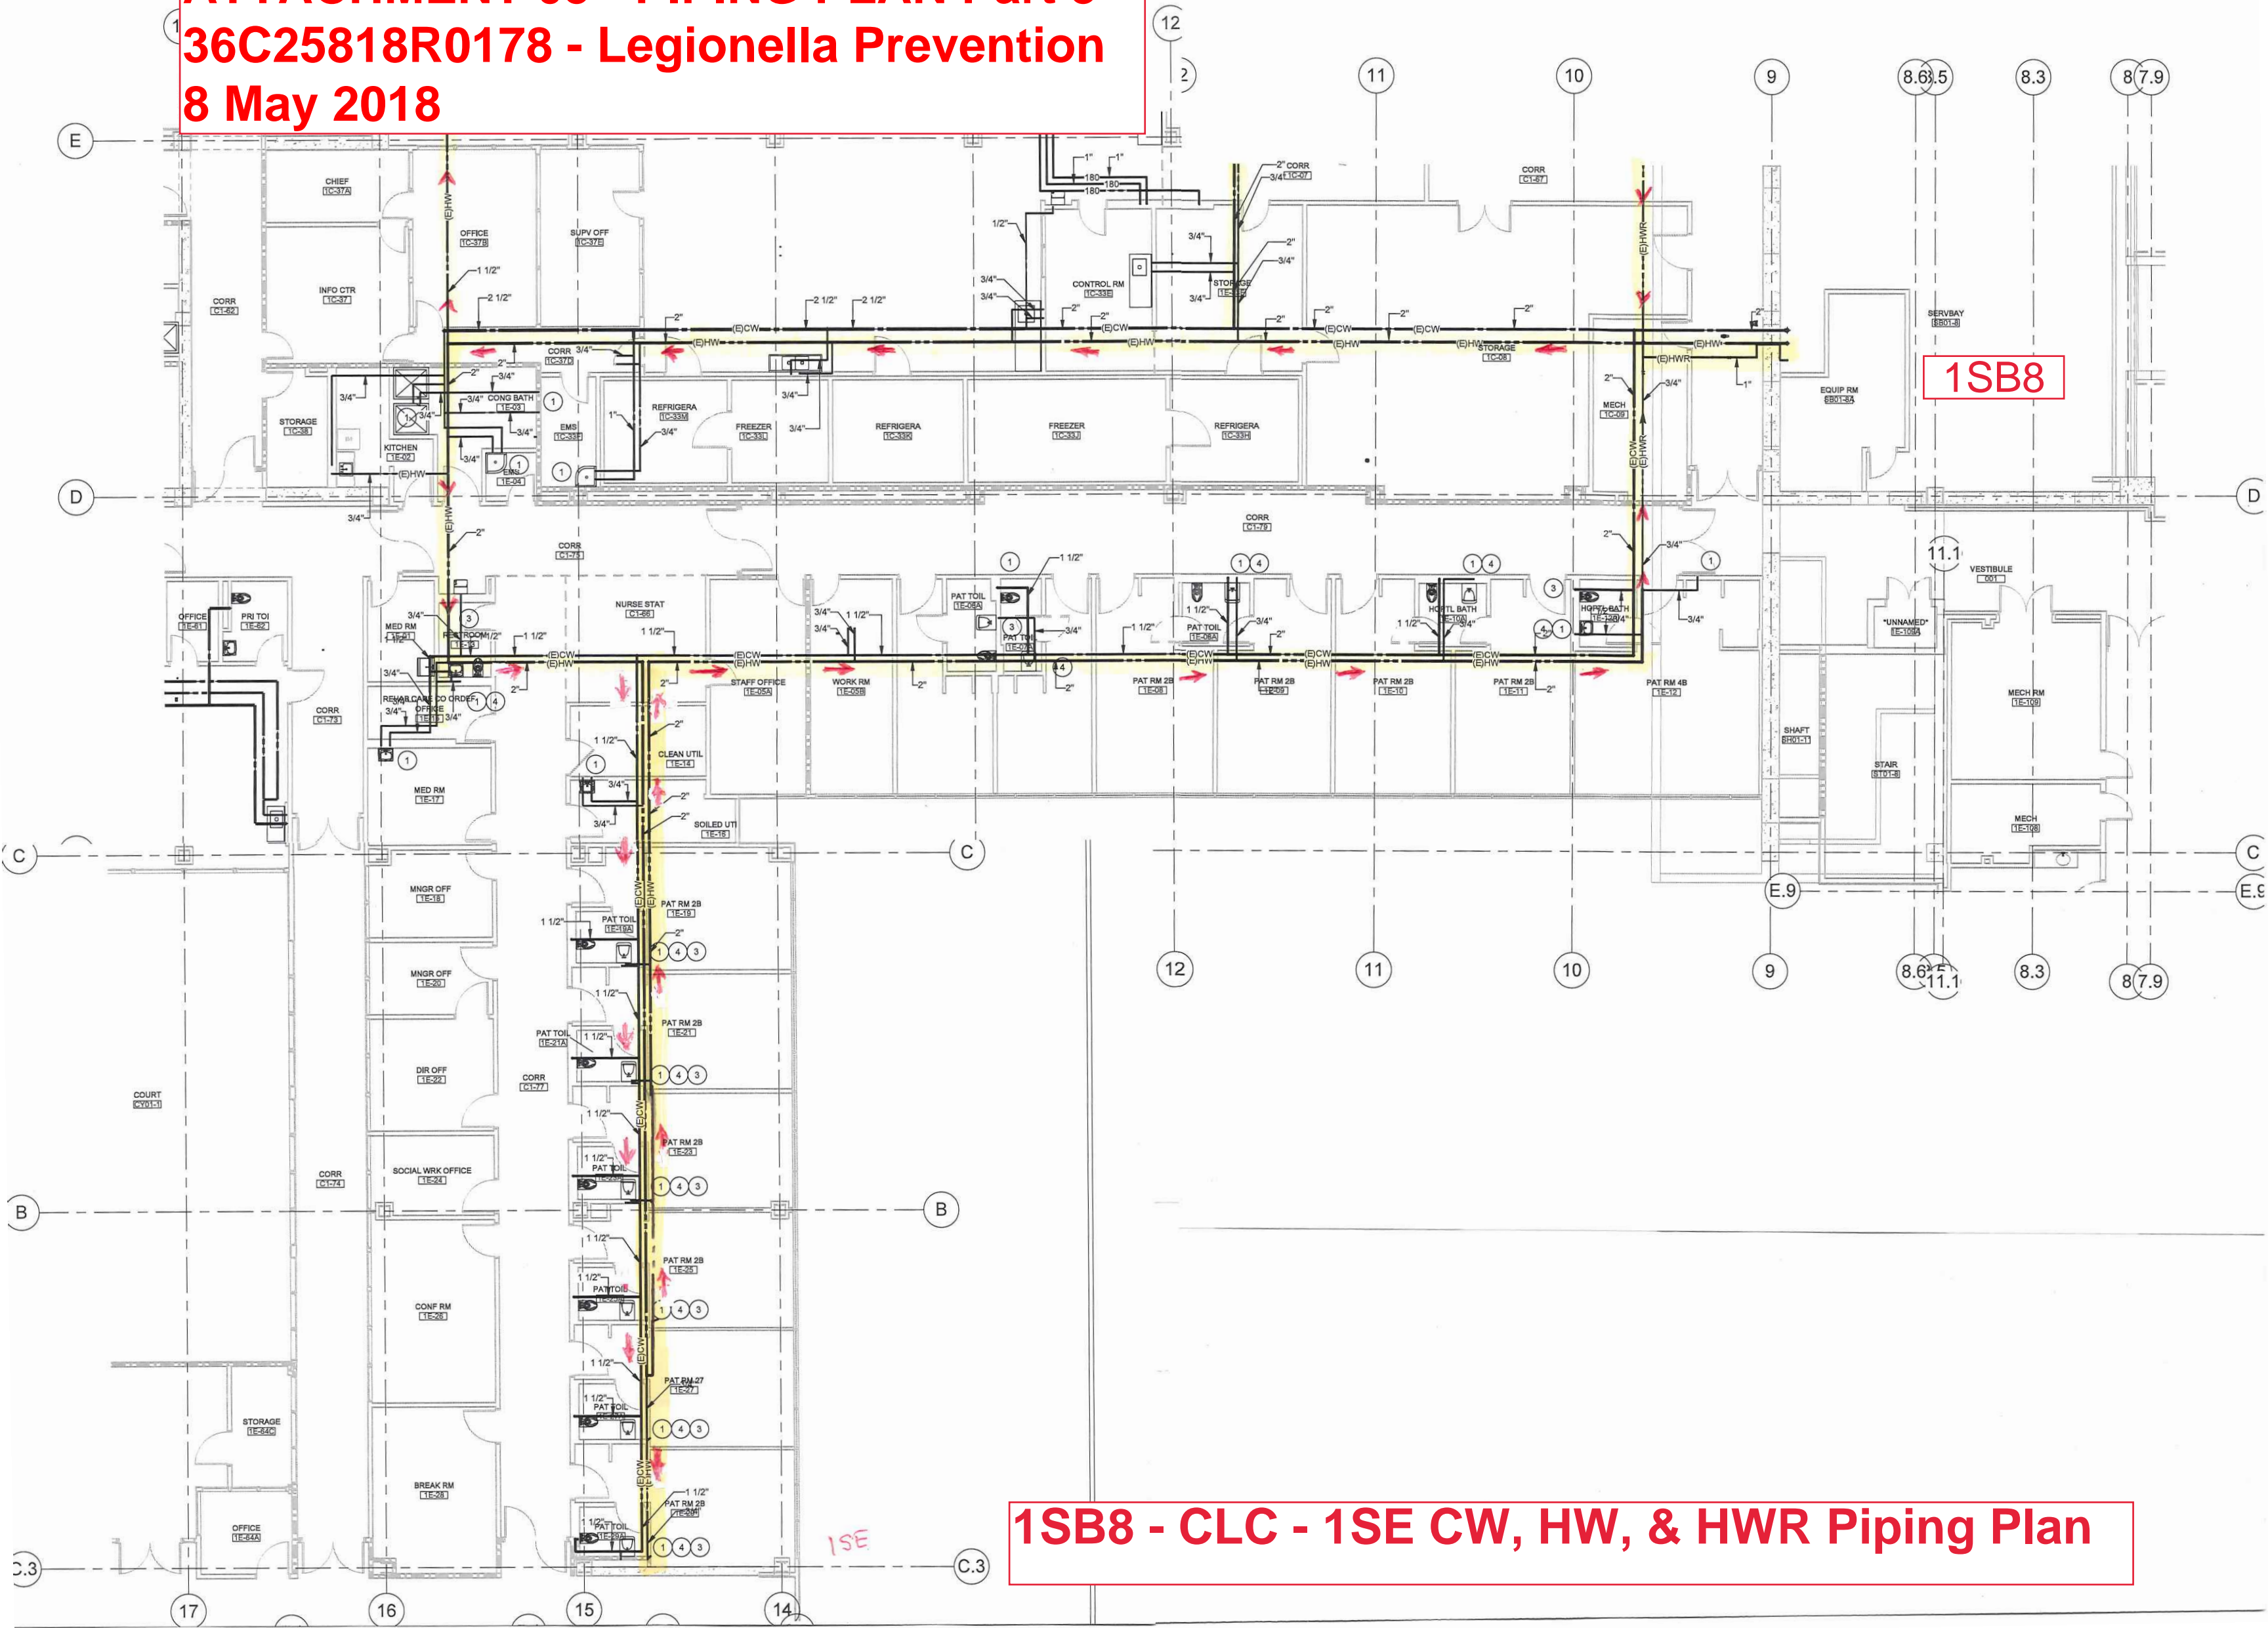

1SB8 - CLC - 1SE CW, HW, & HWR Piping Plan