



PACIFIC MARINE & INDUSTRIAL®

Ph:(001)-510-233-2310 ♦ U.S. Toll Free:800-269-8750 ♦ Fx:(001)-510-233-2322

Web: www.pacificmarine.net ♦ Contact: info@pacificmarine.net ♦ [Search PM&I Site](#)

Engineering Department Email:

♦ US & Canada ♦ Europe ♦ S. America & Mexico ♦ Africa ♦ Asia & Middle East ♦

Engineering Products (A-M)

Engineering Products (N-Z)

Construction Products

Marine Deck Products

PM&I Information

Inlets for Roll Type and Mountable Curbs R-3506-A2 to R-3517 Series



Inlet Frames and Grates for Driveway and Mountable Curb

Heavy Duty

Dimensions in Inches

Catalog No.	A	AB	AA	B	E	EA	F	G	H	I	J	K	L	M
R-3506-A2*	19 1/4	19 1/4	8 1/8	11 1/8	28 1/4	30	12 1/2	6 1/4	3/4	10	1 1/2	1 1/4	1 1/2	7/8
R-3506-B*	19 1/4	19 1/4	8 1/8	11 1/8	28 1/4	30	11	4 3/4	1	10	1 1/2	1 1/2	1 7/8	1
R-3507-C§	22	22	11	11	35	35	10	19 3/4	—	10	1 3/4	2	1 1/2	7/8
R-3507-D§††	22	22	11	11	30	35	10	19 3/4	—	10	1 3/4	2	1 1/2	7/8
R-3508-A2	22 3/4	22 3/4	11 3/8	11 3/8	35	Dia.	12	6 1/4	3/4	10	1 3/4	2	1 1/2	7/8
R-3508-B	22 3/4	22 3/4	11 3/8	11 3/8	35	Dia.	10	6	1	10	1 3/4	1 3/4	2	1
R-3508-B1§	22 3/4	22 3/4	11 3/8	11 3/8	35	Dia.	10	20 3/4	—	10	1 3/4	1 3/4	1 1/2	7/8
R-3508-B2*	22 1/2	22 1/2	11 1/4	11 1/4	35	Dia.	10	6	1	10	1 3/4	1 3/4	1	7/8
R-3508-C*	22 3/4	22 3/4	11 3/8	11 3/8	38	Dia.	13 1/2	4 1/4	1 3/16	10	2 3/8	1/2	1 3/8	1
R-3509	17	22	8 1/2	8 1/2	25	29	5 1/4	1 1/4	1 1/4	5 1/4	1 3/4	1	6 3/4	1 1/4
R-3510§	21 3/4	35 3/4	13 7/8	7 7/8	30	44	9 1/2	10 3/8	1 1/8	6	2	1	1 7/8	1 1/8
R-3511	19	30	8 1/8	10 7/8	27	38	8	8 1/2	1 1/8	7	2	1 3/8	1 7/8	1 1/8
R-3513	24	24	16 1/4	7 3/4	36	35 5/8	7	1 1/4	1	7	1 7/8	2 1/2	4	2 1/4
R-3514-F†	29 3/8	28 1/8	19 1/8	10 1/4	38 1/4	36 1/4	11 1/2	7 1/2	1	8	2	1 1/2	1 1/2	1
R-3514-F2	29 3/8	28 1/8	19 1/8	10 1/4	38 1/4	69 1/2	11 1/2	7 1/2	1	8	2	1 1/2	1 1/2	1
R-3517	22 1/4	22 1/4	11 1/8	11 1/8	36	Dia.	6	6	1	6	2	2-Jan	2	1


*No base flange at rear.

††No base flange on front.

§Not recommended for bicycle traffic.

†Also available with 44" diameter base flange.

Illustrating R-3508-A2 Illustrating R-3508-C with depressed bar grate

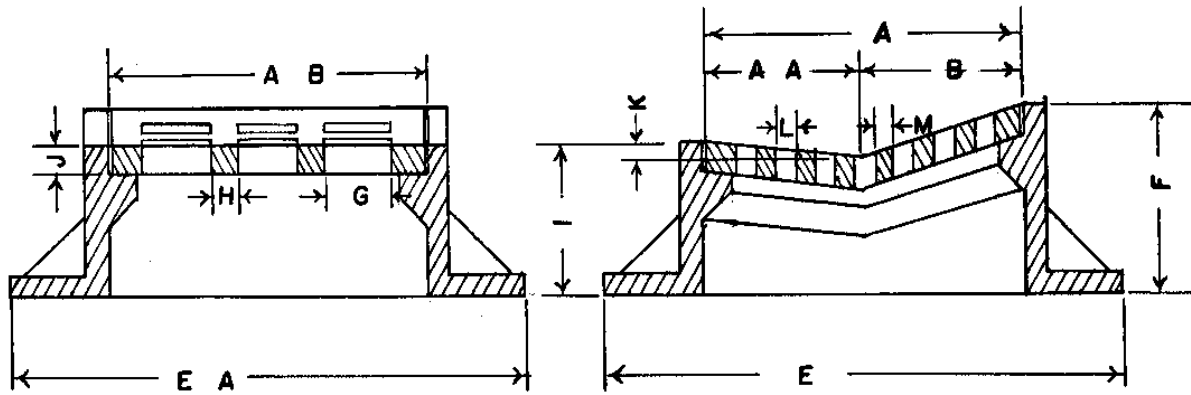

[Free Open Area Tables](#)

To Calculate Drainage Water Flow
Listed by Product Number

[TRUSTWORTHY ♦ GLOBAL ♦ TECHSUPPLY](#)

[Better Business Bureau](#)



[Independent Report on PM&I](#)

MANUFACTURING & DISTRIBUTION
SINCE 1985

[SEARCH PM&I SITE](#)

[PM&I Company Causes](#)



PACIFIC MARINE & INDUSTRIAL
is a registered service mark of:

QUALITY PACIFIC MANUFACTURING, INC
Copyright © 1985-2012
All rights reserved.
Version 2.24

[Society of Naval Architects](#)



[& Marine Engineers](#)