

BRICK MASONRY AND CAST STONE JOINT LEGEND
SCALE: N/A

CJ = CONTROL JOINT
MJ = MORTAR JOINT

SEE DETAILS 1, 2, 3, 5 AND 6/AS602
TYPICAL BETWEEN CAST STONE BASE PANELS AND BELT COURSE PANELS EXCEPT AT CONTROL JOINTS. PANELS NOT TO EXCEED 15" THICKNESS WITH CONTROL JOINTS NOT TO EXCEED 25'-0" O.C.

NOTE: CONTROL JOINTS IN THE FACE BRICK SHALL BE CONTINUOUS FROM THE TOP OF THE CAST STONE PANEL OR THE HEAD OF THE WINDOW AS APPLICABLE TO THE TOP OF THE BRICK VENEER. JOINTS IN THE CAST STONE PANEL AND BELT COURSE SHALL BE AS INDICATED ON THE ELEVATIONS. REFER TO STRUCTURAL DRAWINGS FOR LOCATIONS OF CONTROL JOINTS IN THE CMU BACKING. SHADED BRICK AREAS ARE SETBACK 1' FROM UNSHADED AREAS.

Keynote Number	Description
1	PREFINISHED METAL COPING AND FASCIA
2	PREFINISHED METAL WALL CLADDING
3	4-1/2" CAST STONE BELT COURSE
4	4" BRICK VENEER WITH 8" CMU BACKUP
5	5" CAST STONE PANEL
6	DOUBLE SOLDIER COURSE HEADER
7	ASPHALT SHINGLES
8	FORMED PREFINISHED METAL FASCIA AND SOFFIT
9	CONCRETE KNEE-WALL
10	BRICK PIER WITH PRECAST CAP
11	ALUMINUM ORNAMENTAL FENCING
12	PRECAST WALL CAP
13	ARCHITECTURAL ALUMINUM LOUVER (L-1A), SEE SHEET AS301 FOR LOUVER TYPES
14	ARCHITECTURAL ALUMINUM LOUVER (L-1B), SEE SHEET AS301 FOR LOUVER TYPES
15	ARCHITECTURAL ALUMINUM LOUVER (L-2), SEE SHEET AS301 FOR LOUVER TYPES
16	ARCHITECTURAL ALUMINUM LOUVER (L-3), SEE SHEET AS301 FOR LOUVER TYPES
17	ROOF SCUPPER - SEE ROOF PLAN SHEET AS104
18	PROVIDE 3/4" SOFT JOINT BOTH SIDES OF LOW WALL WHERE IT MEETS BUILDING WALL SIMILAR TO 20/AS602. STOP FENCE 3/4" FROM BUILDING WALL WITH END POST. REFER TO STRUCTURAL DRAWINGS FOR BELOW GRADE CONNECTION.
19	SIAMESE CONNECTION - SEE FIRE PROTECTION



100% OWNER REVIEW
NOT FOR CONSTRUCTION
12/16/2011



RSP Architects
1220 Marshall Street NE
Minneapolis
Minnesota 55413-1036
612.677.7100
612.677.7499 fax
www.rsparch.com

NOTICE: The designs shown and described herein including all technical drawings, graphics, and models thereof, are proprietary and cannot be copied, duplicated or commercially exploited, in whole or in part, without express written permission of RSP Architects. These are available for limited review and evaluation by clients, consultants, contractors, government agencies, vendors and office personnel only in accordance with this Notice.

© Copyright RSP Architects 2011. All rights reserved.



CONSULTANTS:

Structural
Van Sickle, Allen & Assoc.
2955 Xenium Lane N
Suite 110
Plymouth, MN 55441

Civil
EVS
10250 Valley View Road
Suite 113
Eden Prairie, MN 55344

MEP
Dunham Associates
50 South Sixth Street
Suite 1100
Minneapolis, MN 55402

Fire Protection
Gary Travinski Associates
Engineering
94 Boston Hill
Larksville, PA 18651-3298

Landscape
Damon Farbar Assoc.
823 Nicollet Mall
Minneapolis, MN 55402

I hereby certify that this plan, specification or report was prepared by me or under my direct supervision and that I am a duly licensed Architect under the laws of the State of Minnesota.


Signature
Registration No.
Date

APPROVED SERVICE LINE DIRECTOR	DATE	APPROVED INFECTION CONTROL NURSE	DATE
APPROVED GENE COORDINATOR	DATE	APPROVED PATIENT SAFETY	DATE
APPROVED PROJECTS SECTION MANAGER	DATE	APPROVED CHIEF OF POLICE	DATE
APPROVED DIRECTOR FMS	DATE	APPROVED SAFETY MANAGER	DATE

DRAWING TITLE	DATE
LINK CONNECTION PLANS AND ELEVATIONS	12/16/2011
APPROVED CHIEF OF STAFF	DATE
APPROVED MEDICAL CENTER DIRECTOR	DATE

PROJECT TITLE	DATE
LINK CONNECTION / INTERMEDIATE PSYCHIATRIC UNIT	12/16/2011
BUILDING No.	CHECKED BY
4801 VETERANS DRIVE, ST CLOUD MN	Author

PROJECT NO.	DATE
1002.001.00	12/16/2011
DRAWING NO.	DATE
AS102	12/16/2011

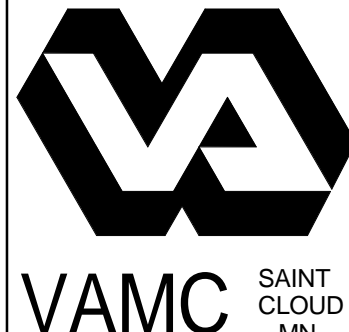

16" SCALE: 1/8" = 1'-0"

C:\Revit Projects\VA_SCloud_2011_MCreve.rvt
12/15/2011 3:34:13 PM