


**NOTES**

1. BACKGROUND INFORMATION TAKEN FROM TOPOGRAPHIC SURVEY PERFORMED BY E.V.S., INC., EDEN PRAIRIE, MN, EXPRESSLY FOR THIS PROJECT. ADDITIONAL UTILITY AND SITE INFORMATION SHOWN IN DASHED LINES REPRESENTS SURVEY INFORMATION TO BE FIELD VERIFIED PRIOR TO EXCAVATION/CONSTRUCTION. IF ANY DISCREPANCIES ARE NOTED, THE CONTRACTOR SHOULD IMMEDIATELY NOTIFY THE VA (CONTRACTOR) FOR IMMEDIATE RESOLUTION.
2. THE UNDERGROUND UTILITIES SHOWN HAVE BEEN LOCATED FROM FIELD SURVEY INFORMATION AND EXISTING DRAWINGS. THE SURVEYOR MAKES NO GUARANTEE THE UNDERGROUND UTILITIES SHOWN COMPRISE ALL SIZES UTILITIES IN THE AREA, EITHER ABOVE OR BELOW GROUND. THE SURVEYOR HAS MADE A VISUAL CHECK OF THE UNDERGROUND UTILITIES SHOWN ARE IN EXACT LOCATION INDICATED, ALTHOUGH HE DOES CERTIFY THAT THEY ARE LOCATED AS ACCURATELY AS POSSIBLE FROM THE INFORMATION AVAILABLE. THE SURVEYOR HAS NOT PHYSICALLY LOCATED THE UNDERGROUND UTILITIES SHOWN. THE CONTRACTOR SHOULD VERIFY ALL LOCATED UTILITIES PRIOR TO ANY CONSTRUCTION.

**LEGEND**

- ===== EXISTING CURB
- EXISTING EDGE OF PAVEMENT
- EXISTING STORM SEWER
- EXISTING SANITARY SEWER
- EXISTING VA WATER
- EXISTING CITY WATERMAIN
- EXISTING ELECTRIC UTILITY
- EXISTING STEAM LINE
- EXISTING RETAINING WALL
- EXISTING BUILDING
- EXISTING DECIDUOUS TREE
- EXISTING CONFEROUS TREE

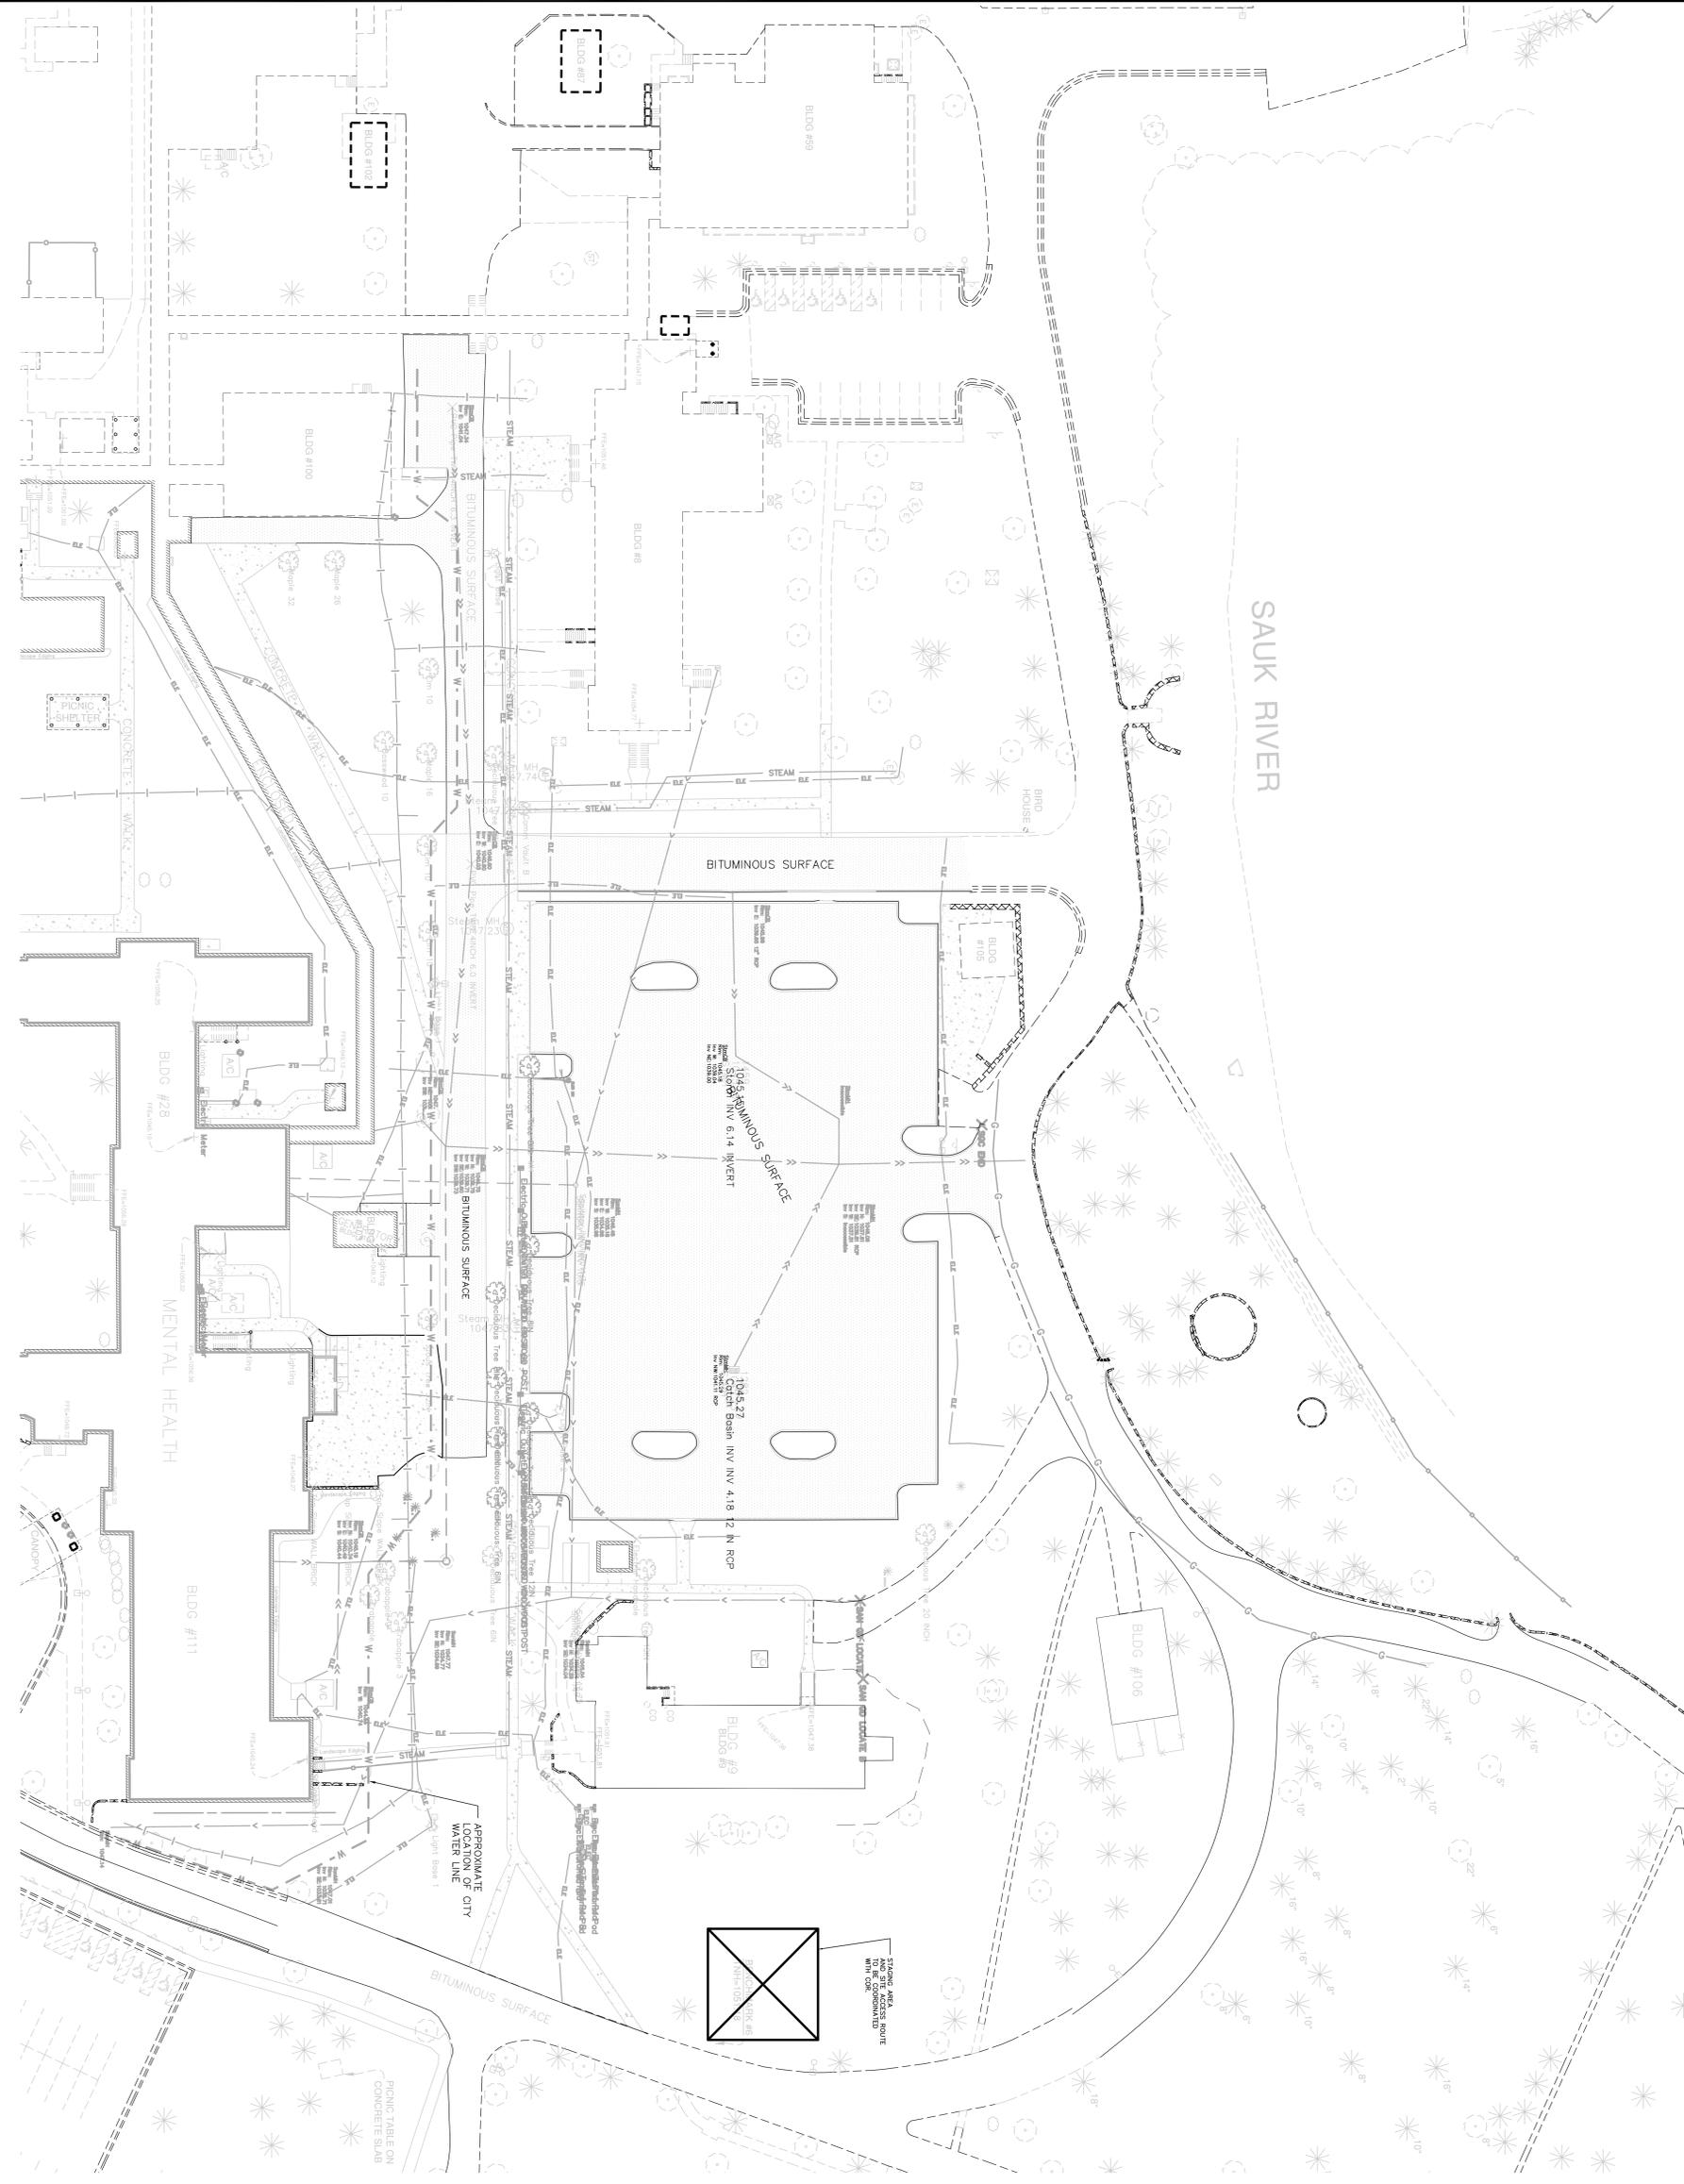

NO. 1008  
 DATE 12/21/11  
 NAME

**RSP Architects**  
 1200 Hennepin Avenue  
 Minneapolis, MN 55413-1036  
 612.677.7489 fax  
 www.rsparch.com

**EVS ENGINEERS**  
 14200 National Avenue, Suite 123  
 Eden Prairie, Minnesota 55346  
 952.948.4400  
 www.evs-engineers.com

DATE: 12/21/11  



