




1 8\"/>

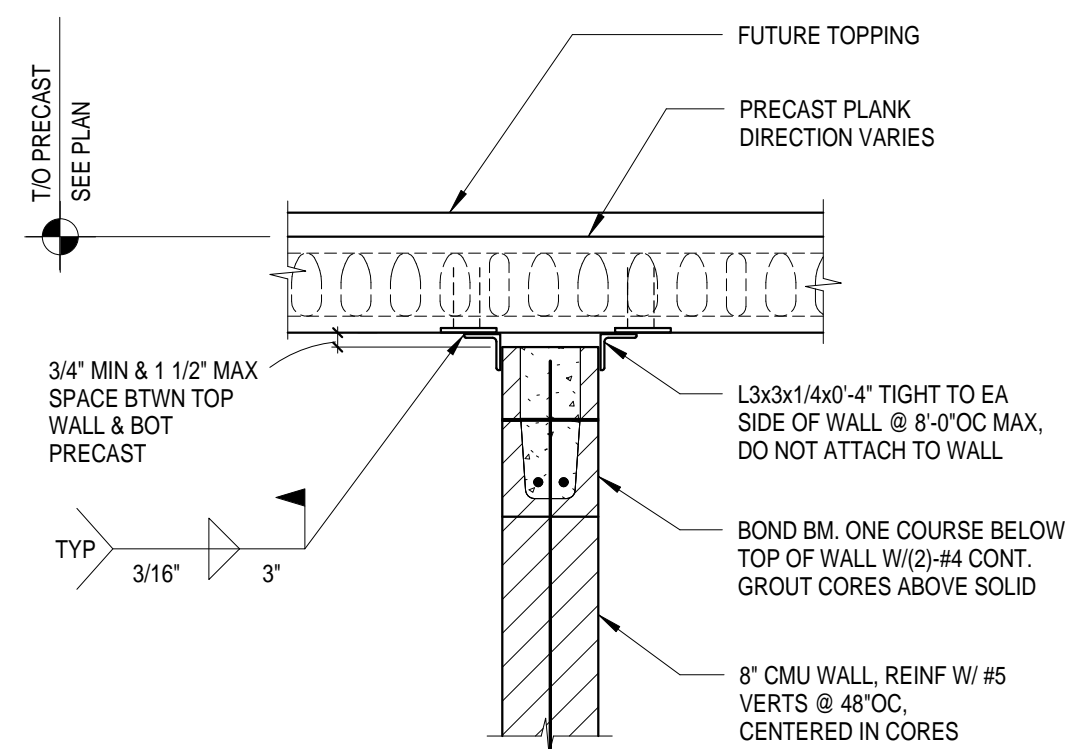

2 NON-BRG CMU LATERAL WALL SUPPORT BELOW PLANK TOPPED  
3/4\"/>

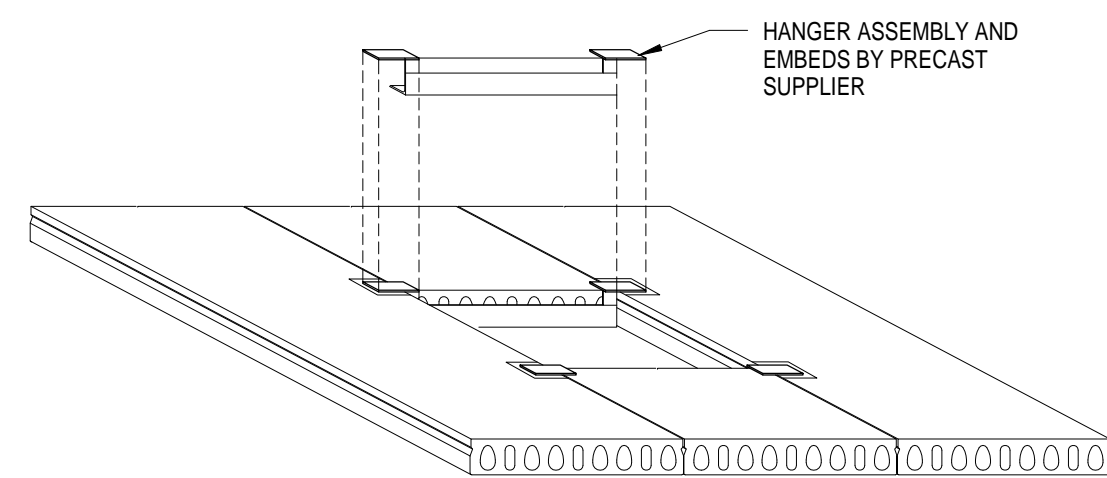


3 TYP PRECAST PLANK OPENING  
3/4\"/>

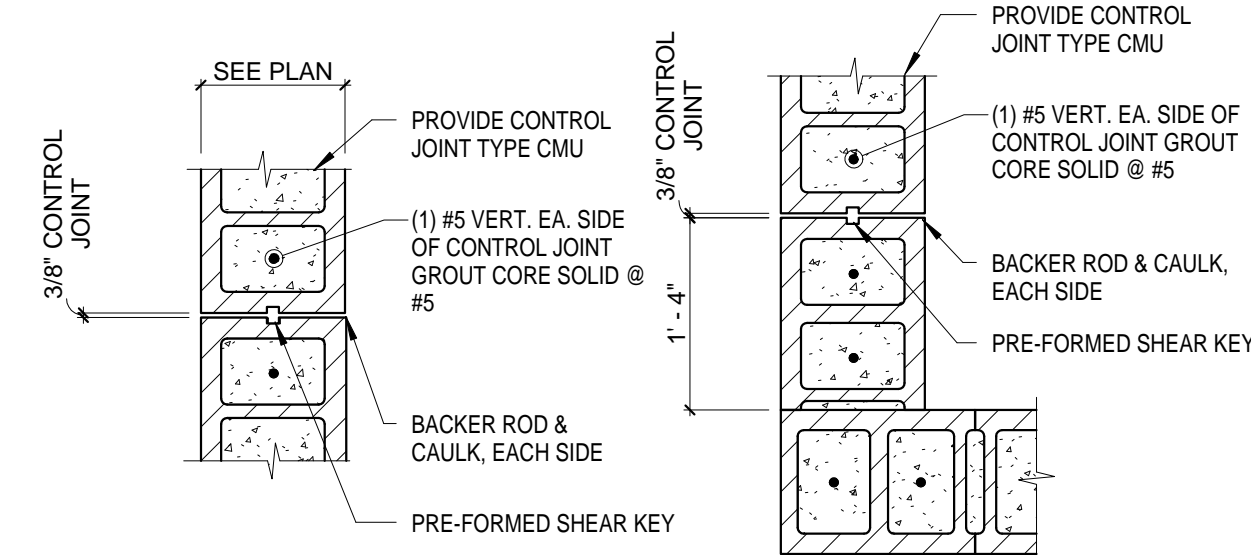


TYP. CONDITION

CORNER CONDITION


4 TYP CMU CONTROL JOINTS  
3/4\"/>

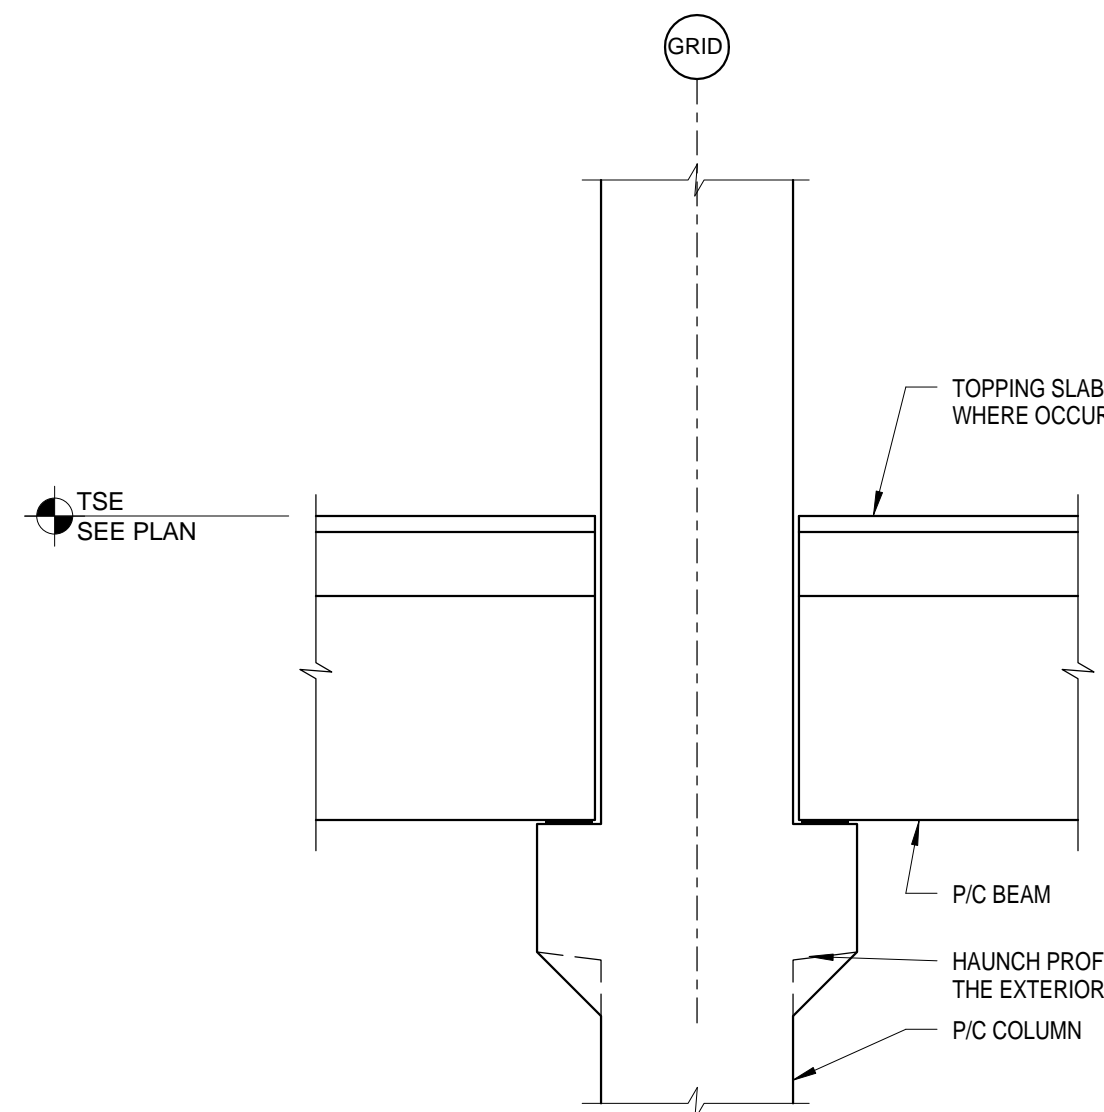


5 TYP PRECAST COLUMN  
1/2\"/>

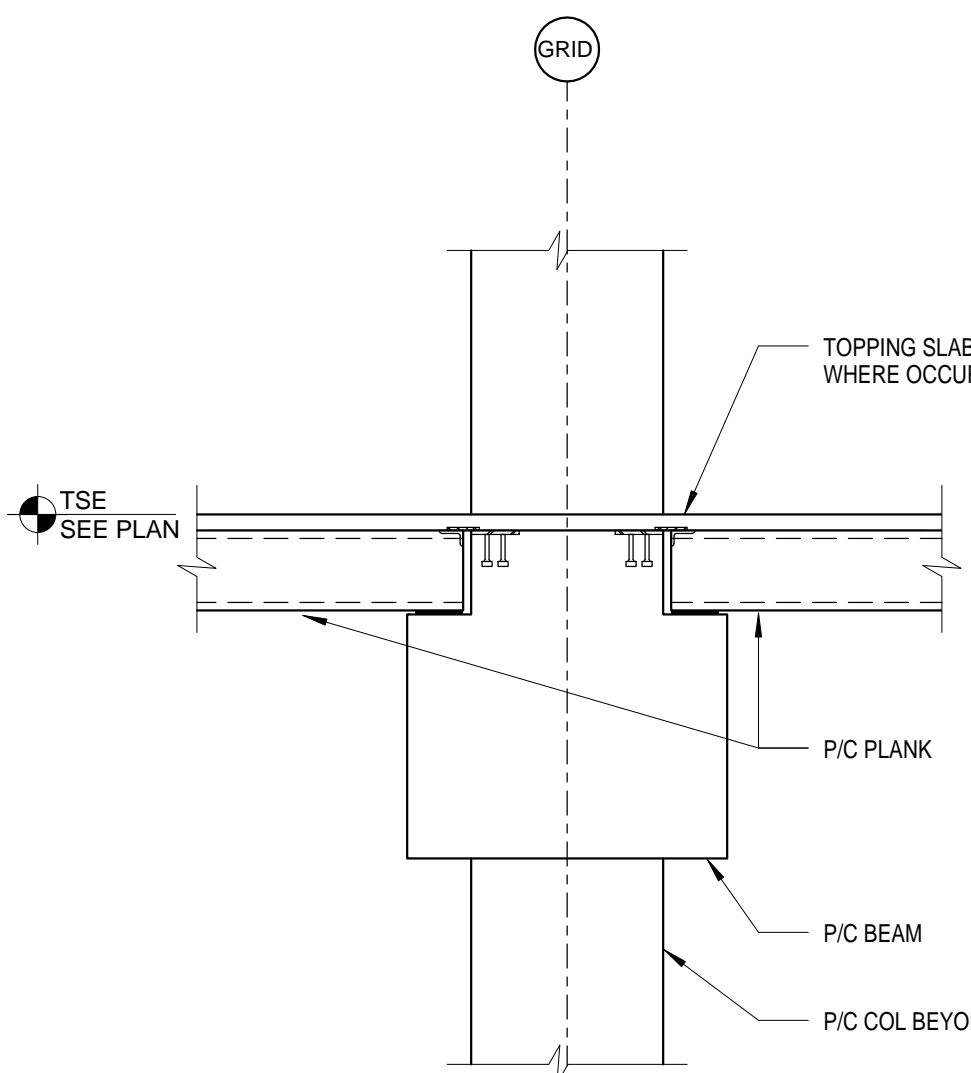


6 SOLID PRECAST SLAB BEARING  
1/2\"/>

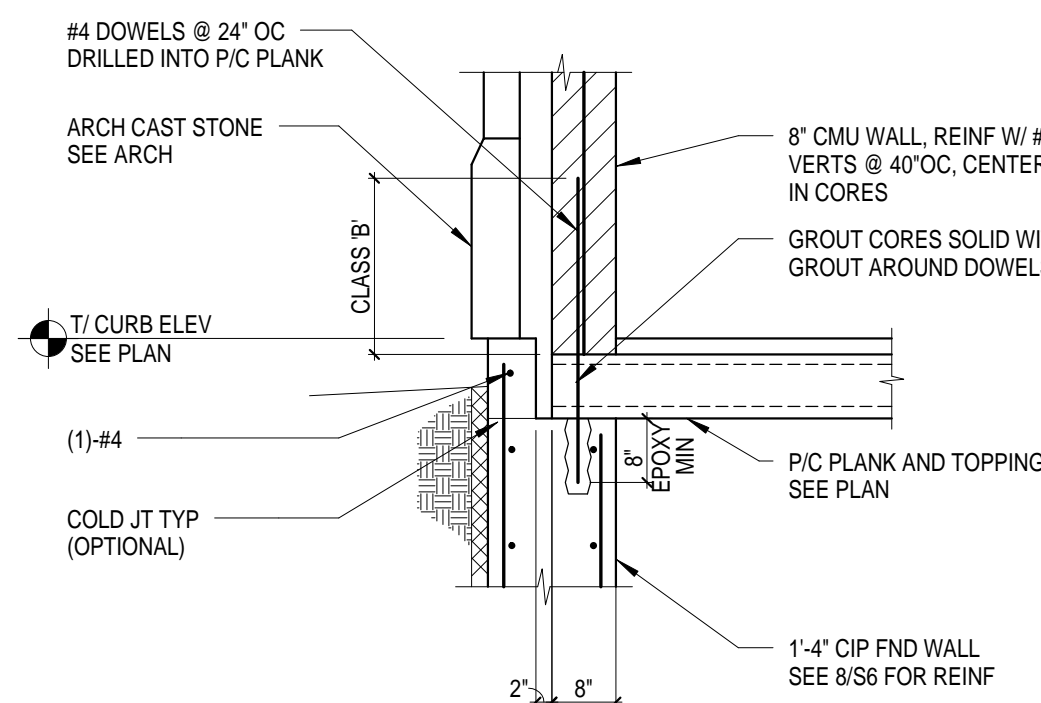


7 TYP EXTERIOR FND WALL  
1/2\"/>

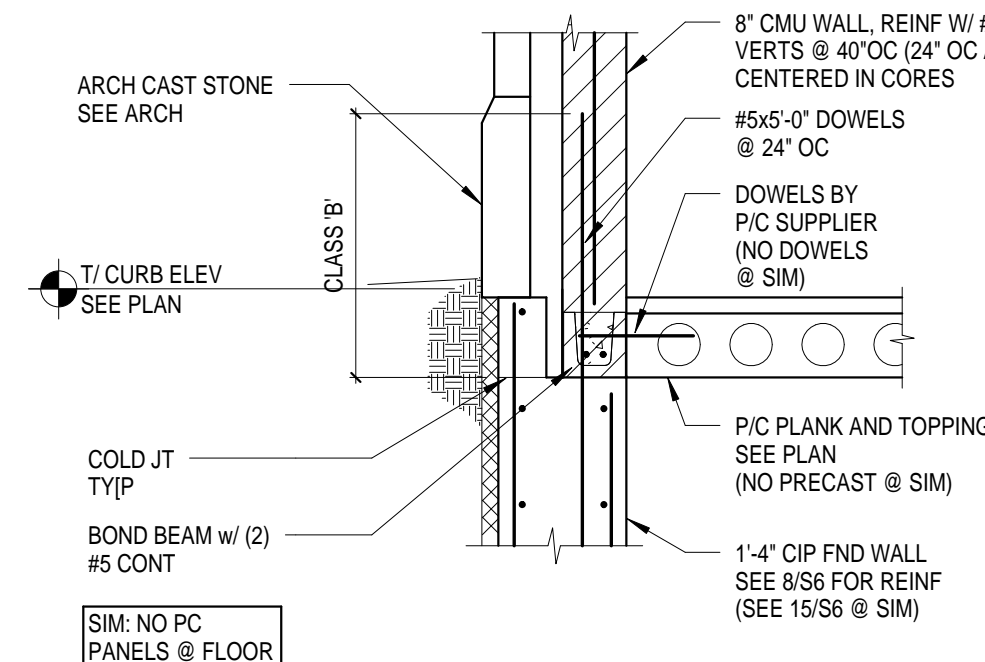


8 TYP EXTERIOR FND WALL  
1/2\"/>

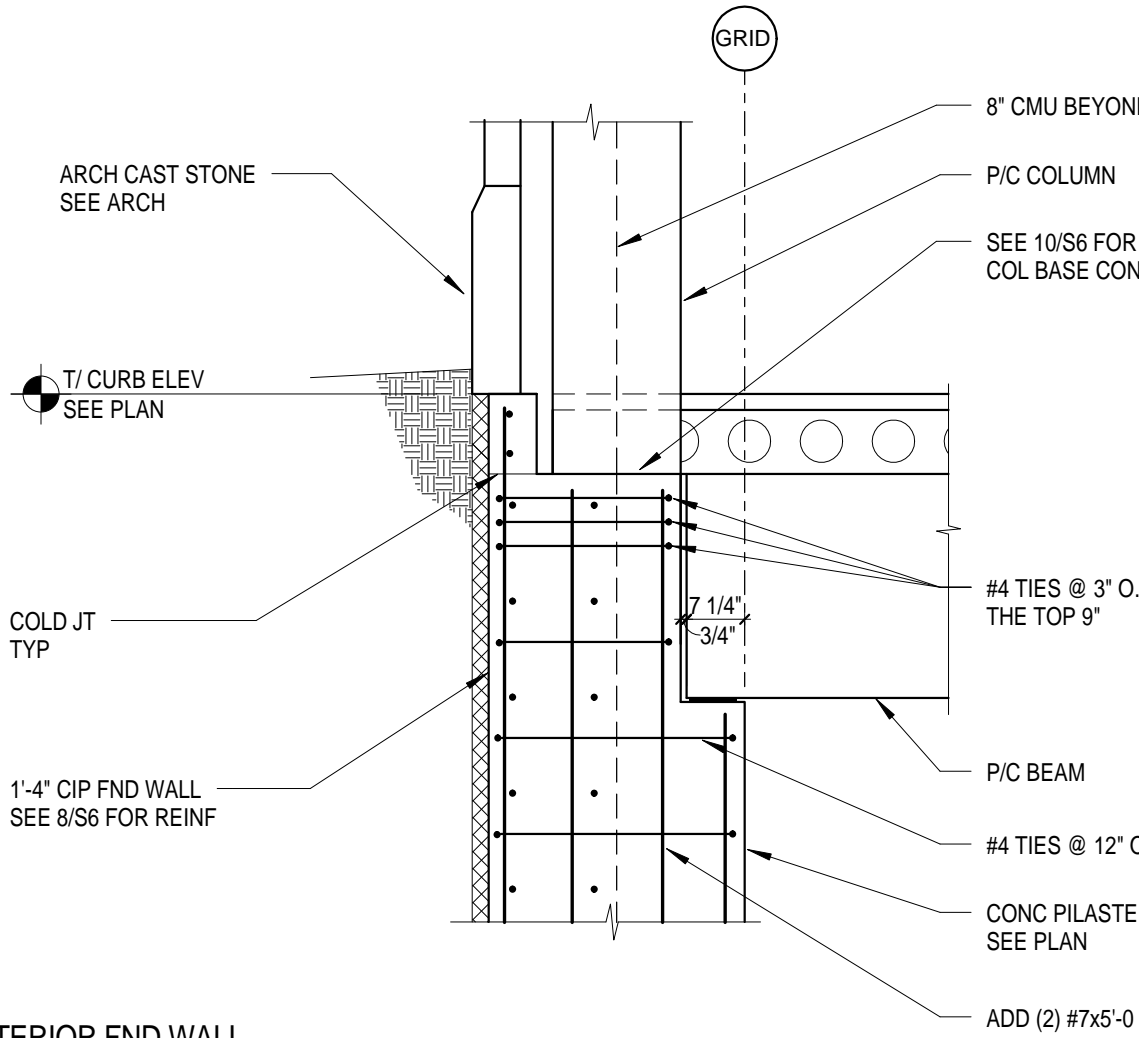


9 TYP EXTERIOR FND WALL  
1/2\"/>

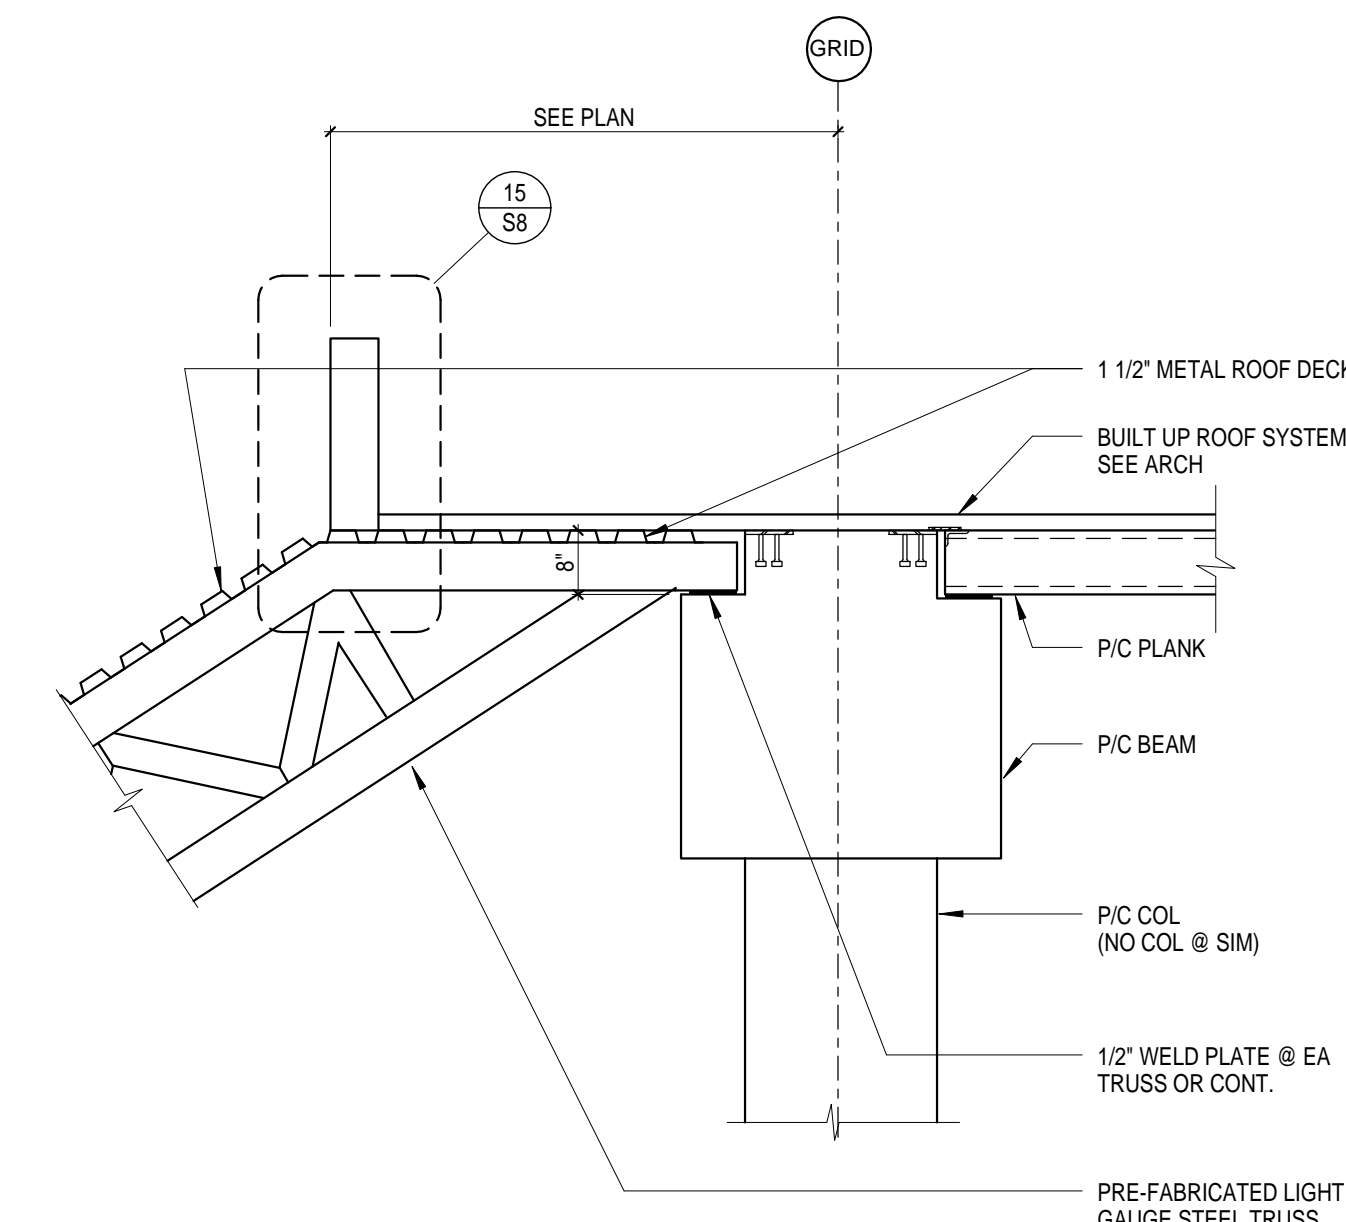


10 SOLID PRECAST SLAB BEARING  
1/2\"/>

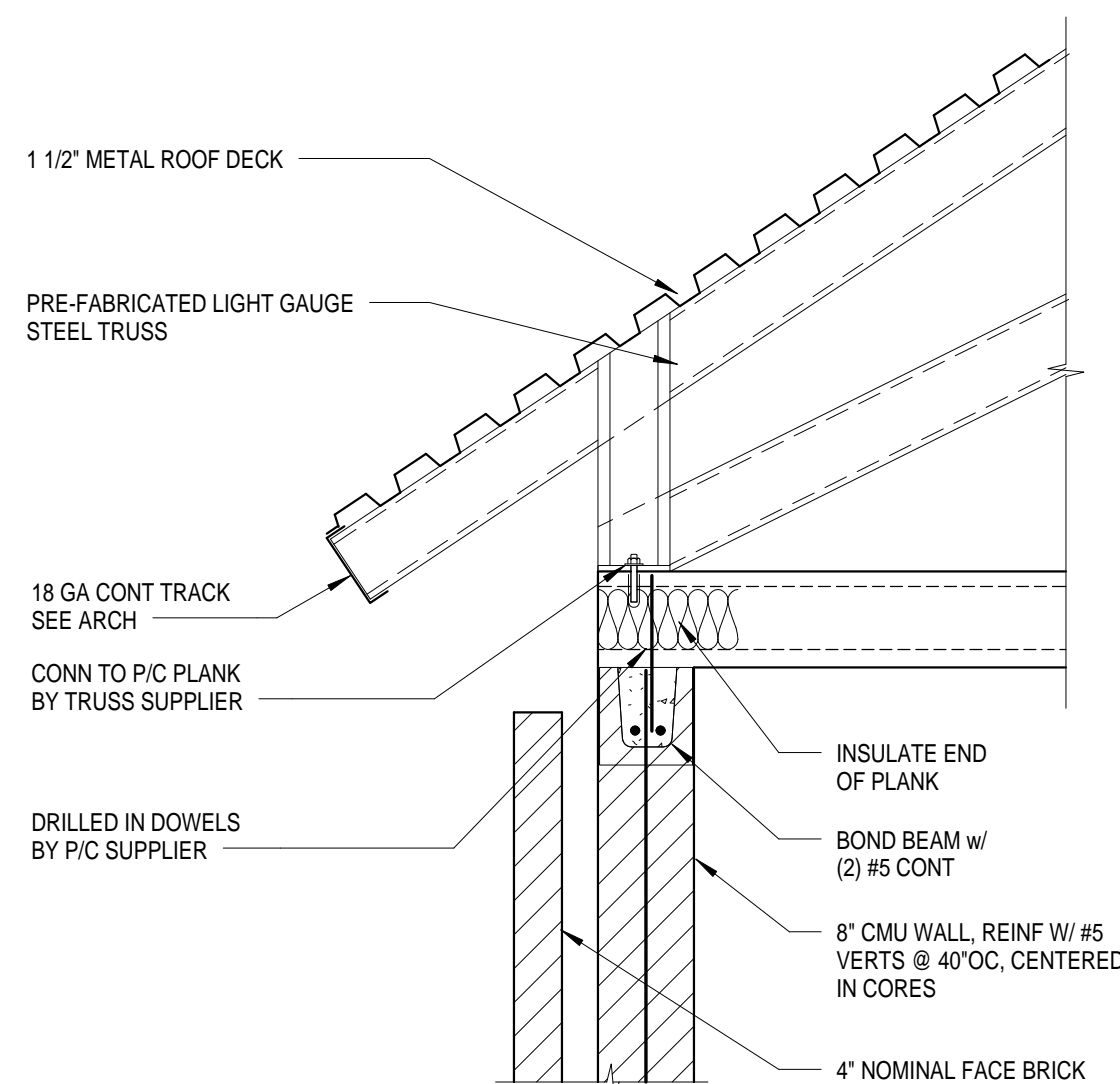


11 8\"/>

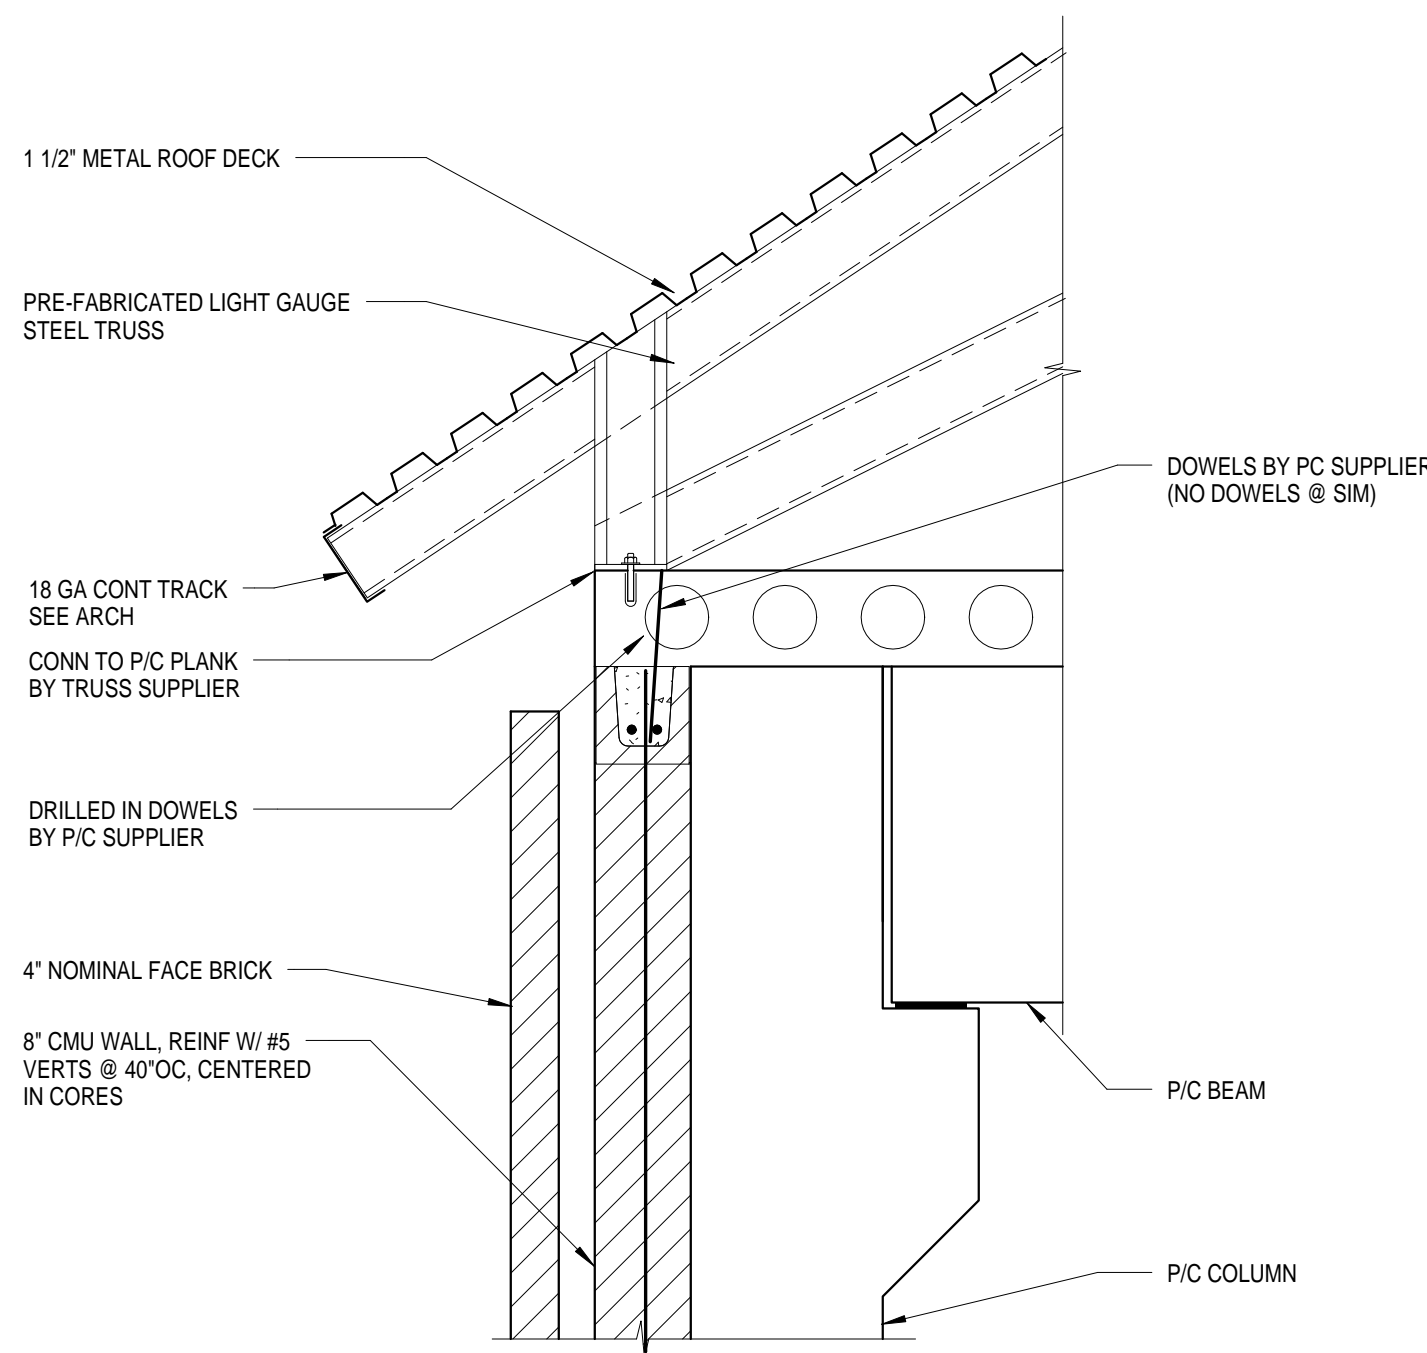


12 8\"/>

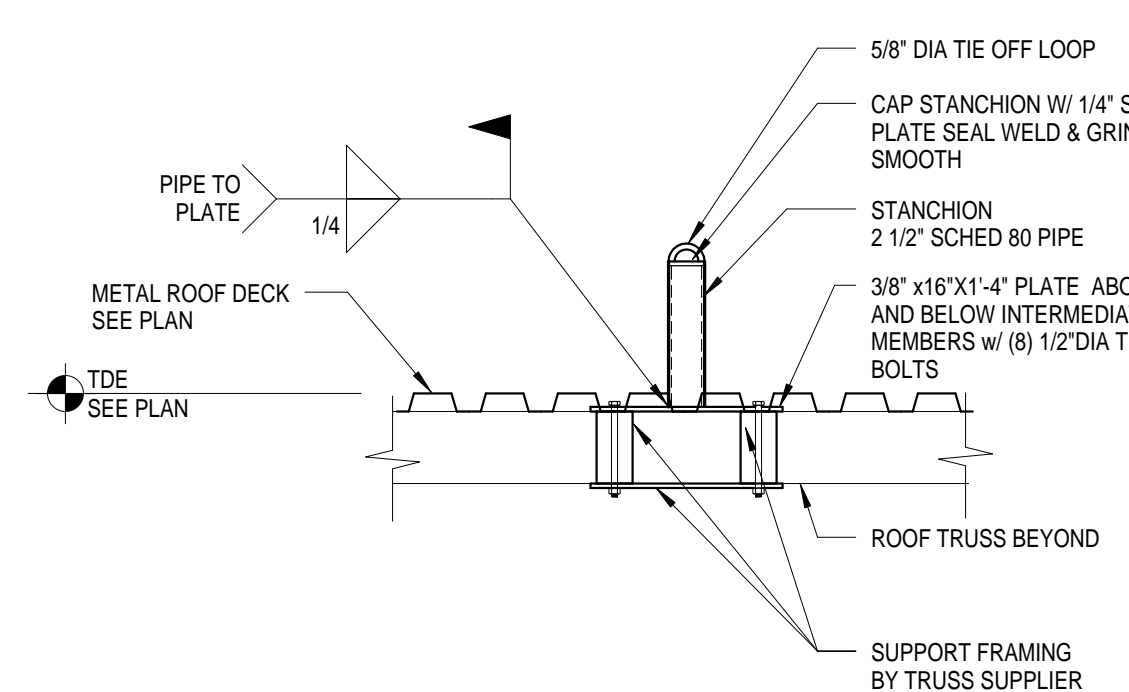

13 ROOF TIE OFF DETAIL  
3/4\"/>

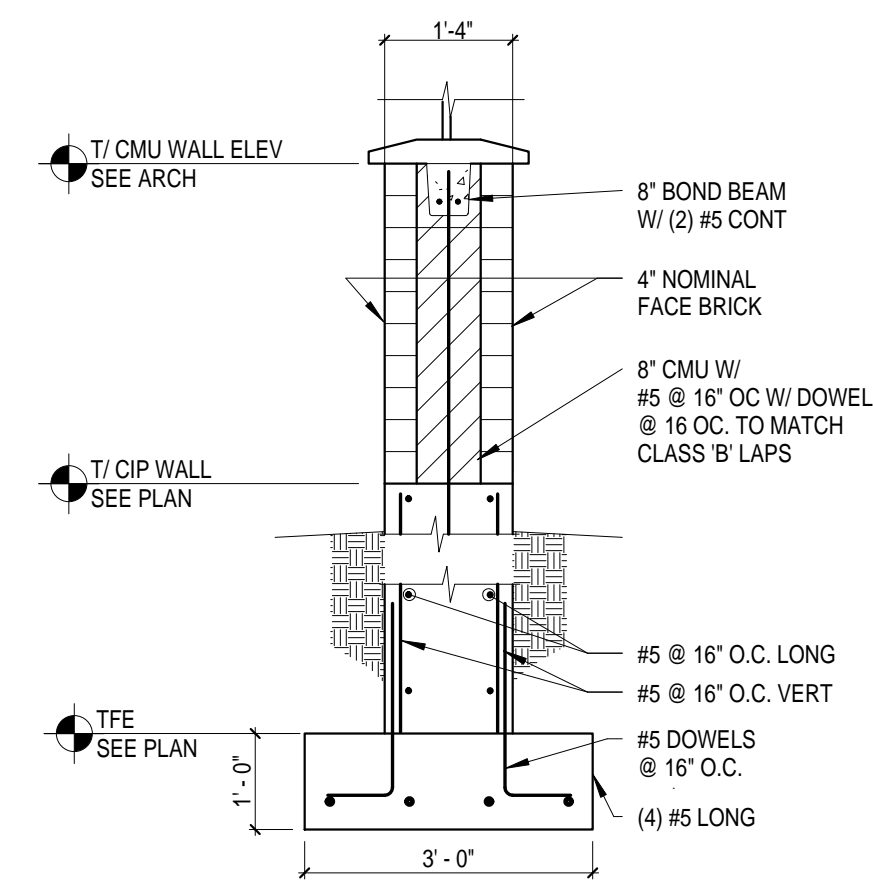

14 EXTERIOR COURT YARD PIER FOUND  
1/2\"/>

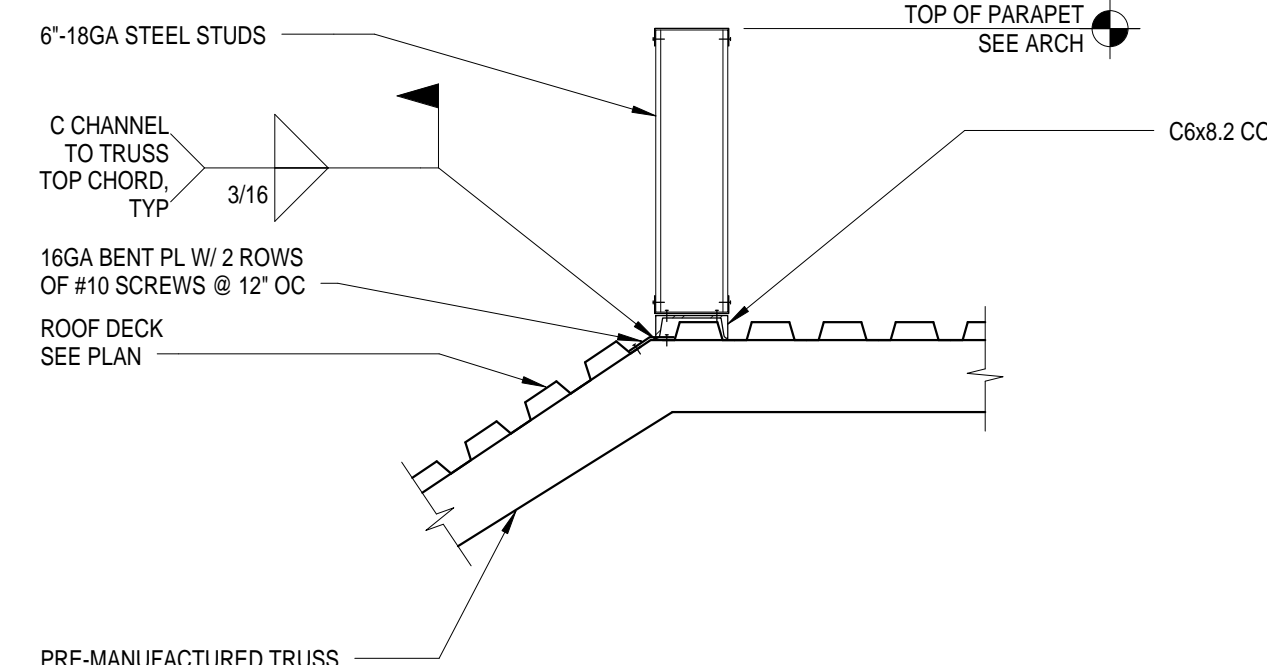

15 TYPICAL PARAPET CONNECTION  
3/4\"/>