

PARADIGM  
ENGINEERS AND CONSTRUCTORS  
Louisville, Kentucky 40263  
PO BOX 439223  
502-539-8511 www.paradigmusa.com

UPGRADE SPD AND SECURITY DOCK  
PROJECT: 646-367  
VA PITTSBURGH  
HEALTHCARE SYSTEM  
UNIVERSITY DRIVE C  
PITTSBURGH, PENNSYLVANIA 15240



Department of  
Veterans Affairs




PH1.0  
INTERIOR PHASING  
PLAN  
DATE: 7-28-11  
CHECKED: JG  
MADE BY: JG

PHASING LEGEND:

- PHASE 1 - REMOVE EXISTING VARIOLAE ENCLOSURE. CONSTRUCT NEW VARIOLAE ENCLOSURE. CONSTRUCT PERIMETER CMU WALLS FOR OFFICE AREAS
- PHASE 2A - CONSTRUCT DOCKS AT NORTH LOADING DOCK AREA. CONSTRUCT PERIMETER CMU WALLS FOR OFFICE AREAS
- PHASE 2B - CONSTRUCT INTERIOR WALLS AND COMPLETE CONSTRUCTION FOR OFFICE AREAS. BEGIN CONSTRUCTION MODIFICATIONS FOR MECHANICAL ROOM AND NEW HVAC UNIT
- PHASE 3 - CONSTRUCT TRASH AREA, BED STORAGE, CONFERENCE ROOM AND BREAK ROOM
- PHASE 3C - CONSTRUCT WALLS FOR CORRIDORS AND LIFTS TO COMPLETE NORTH LOADING DOCK
- PHASE 4A - CONSTRUCT LINEN AREAS, LINEN DELIVERY/RECEIVING, AND WEST LOADING DOCK
- PHASE 4B - CONSTRUCT BEST ROOMS, COMPLETE CORRIDORS AND REMAINDER OF PROJECT

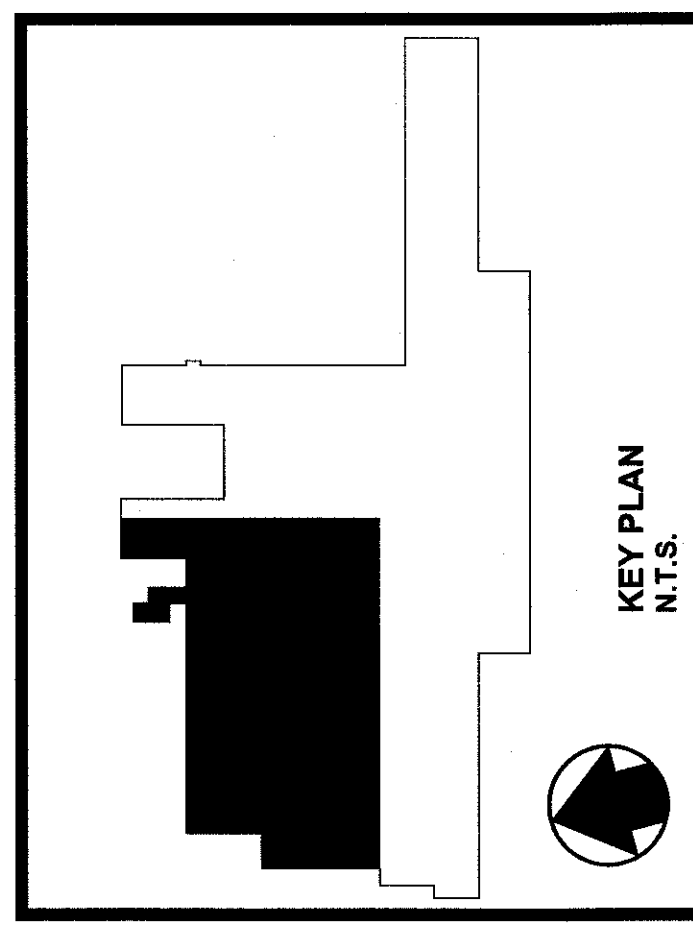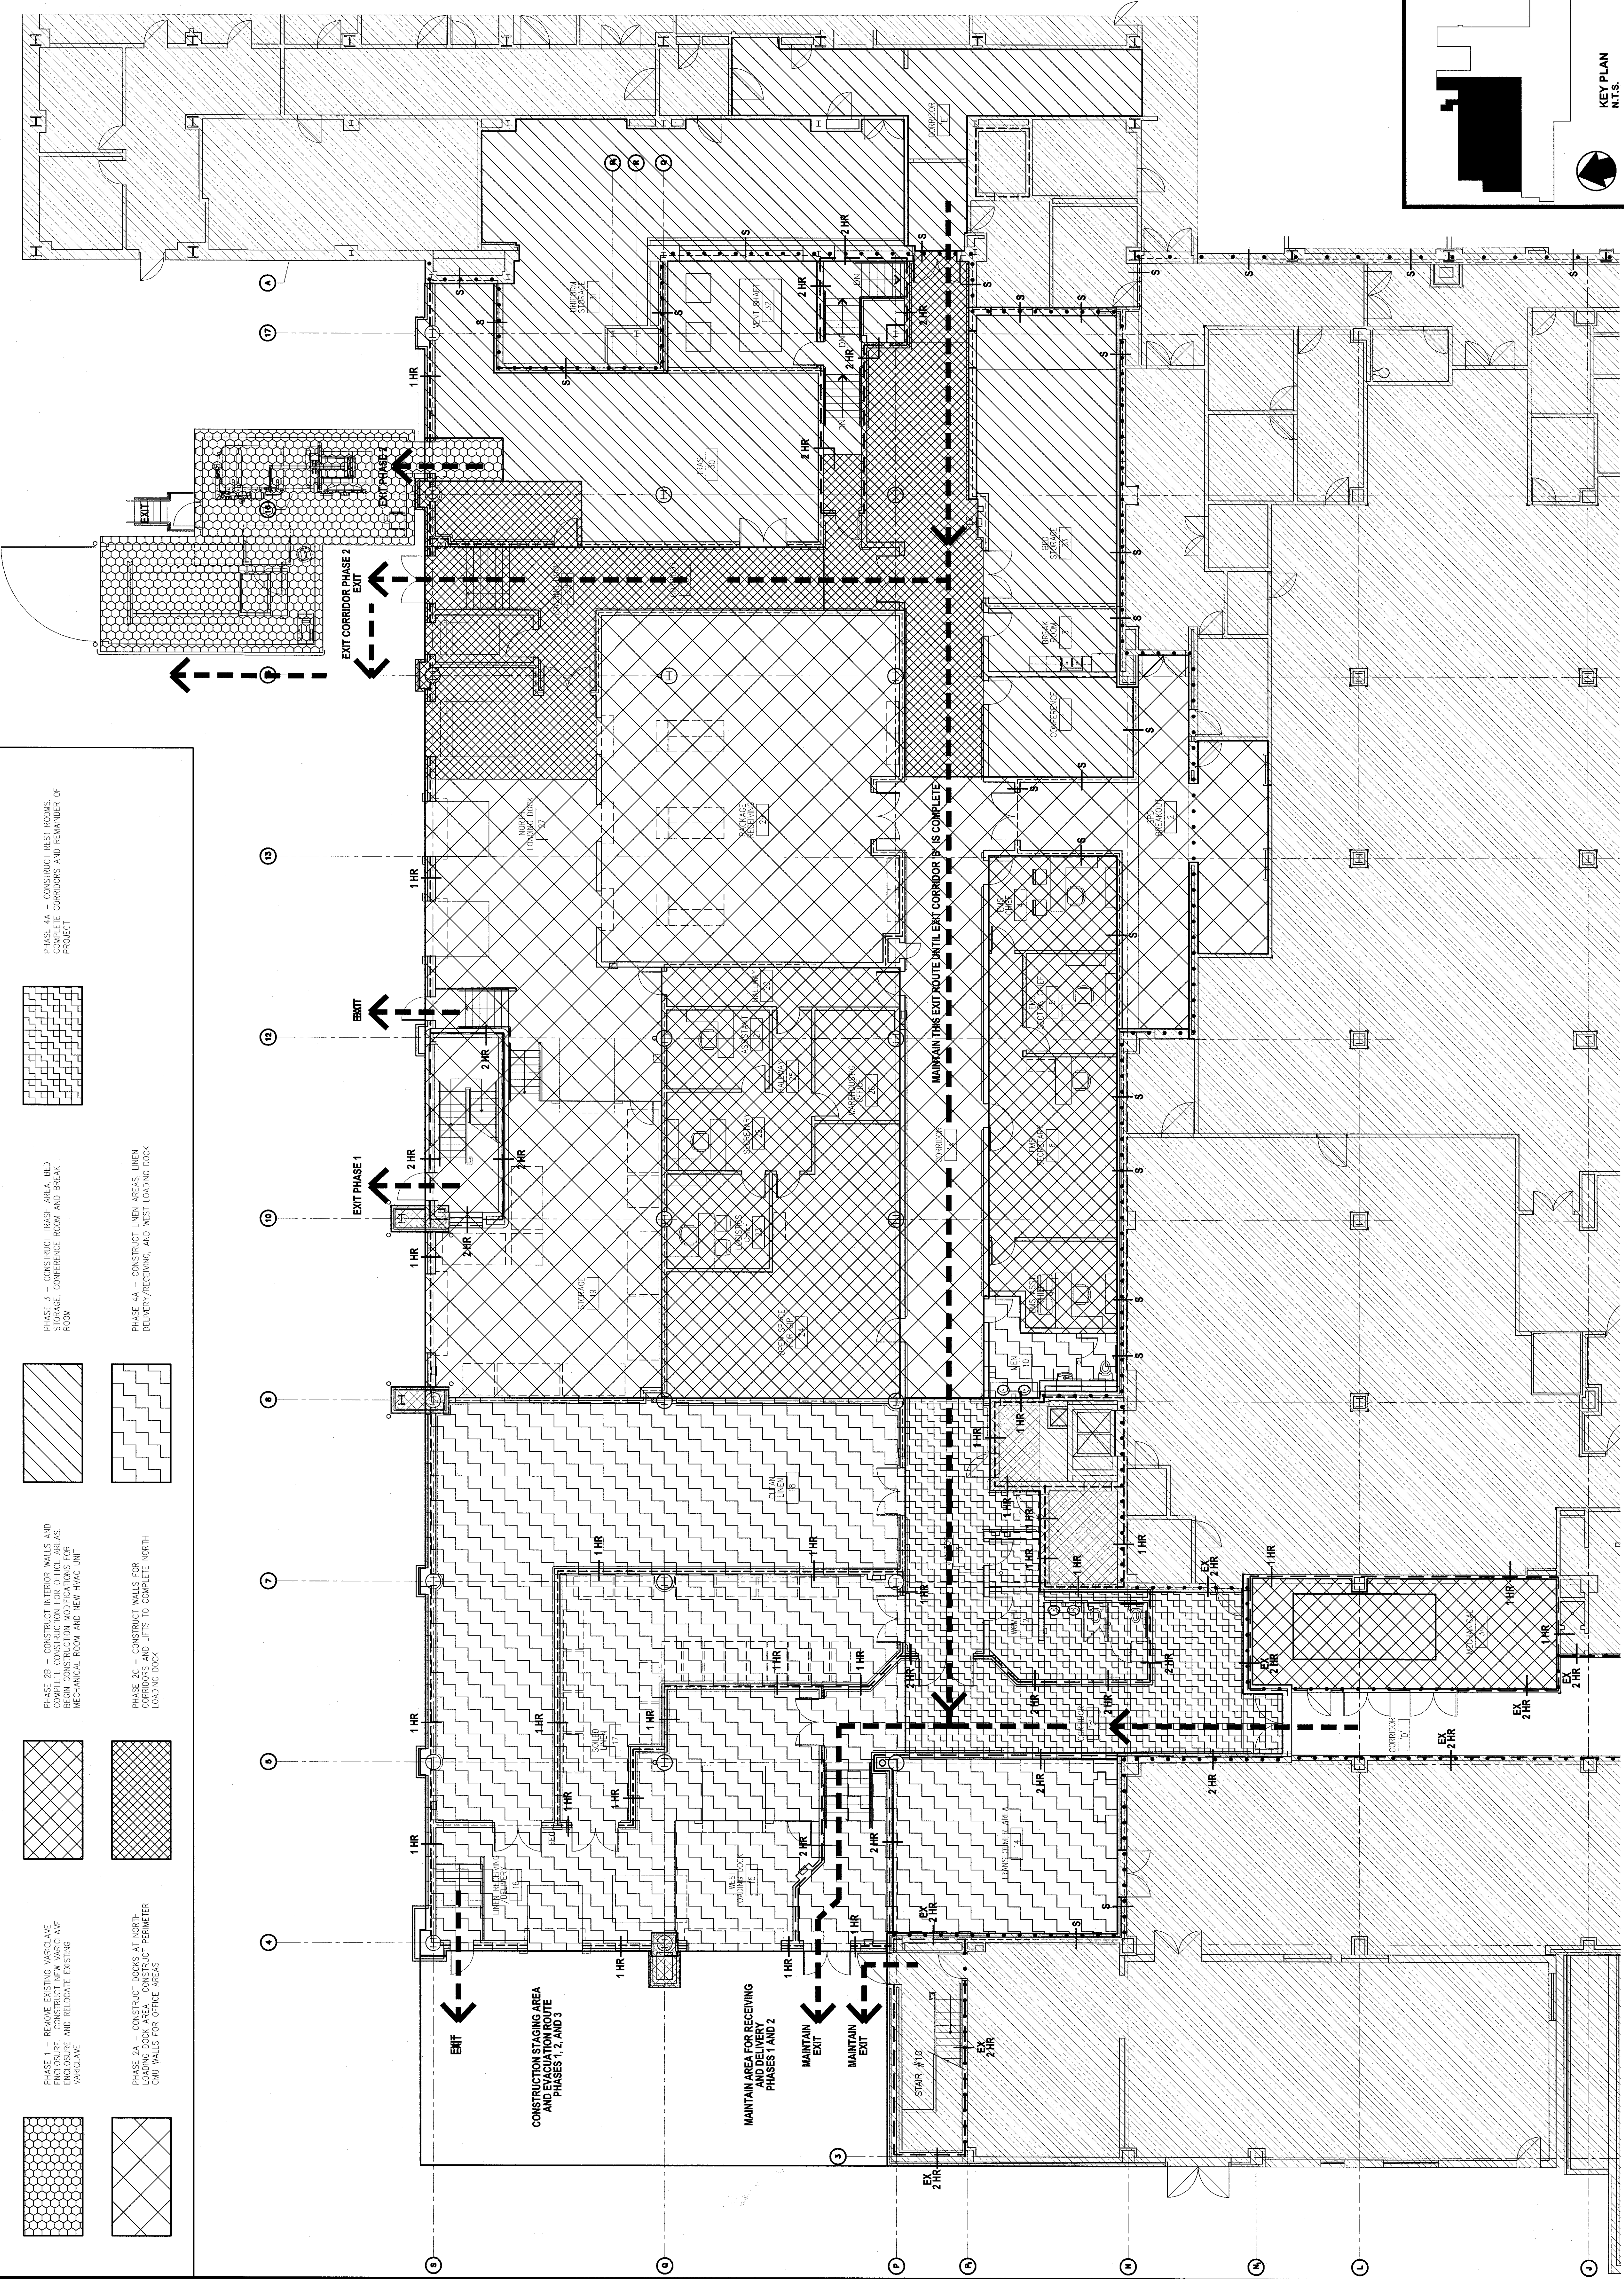

INTERIOR PHASING PLAN  
GRAPHIC SCALE: SUPERSIZES ANIMAS SCALE  
0 4 8 16'  
SCALE: 1/8" = 1'-0"

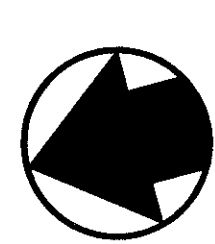

FULLY SPRINKLERED BUILDING  
BID DOCUMENTS