




CHANNEL OVER WALL CONNX. 12
GRAPHIC SCALE SUPERSEDES NUMERIC SCALE
0 8" 16" 32"
SCALE: 3/4" = 1'-0"

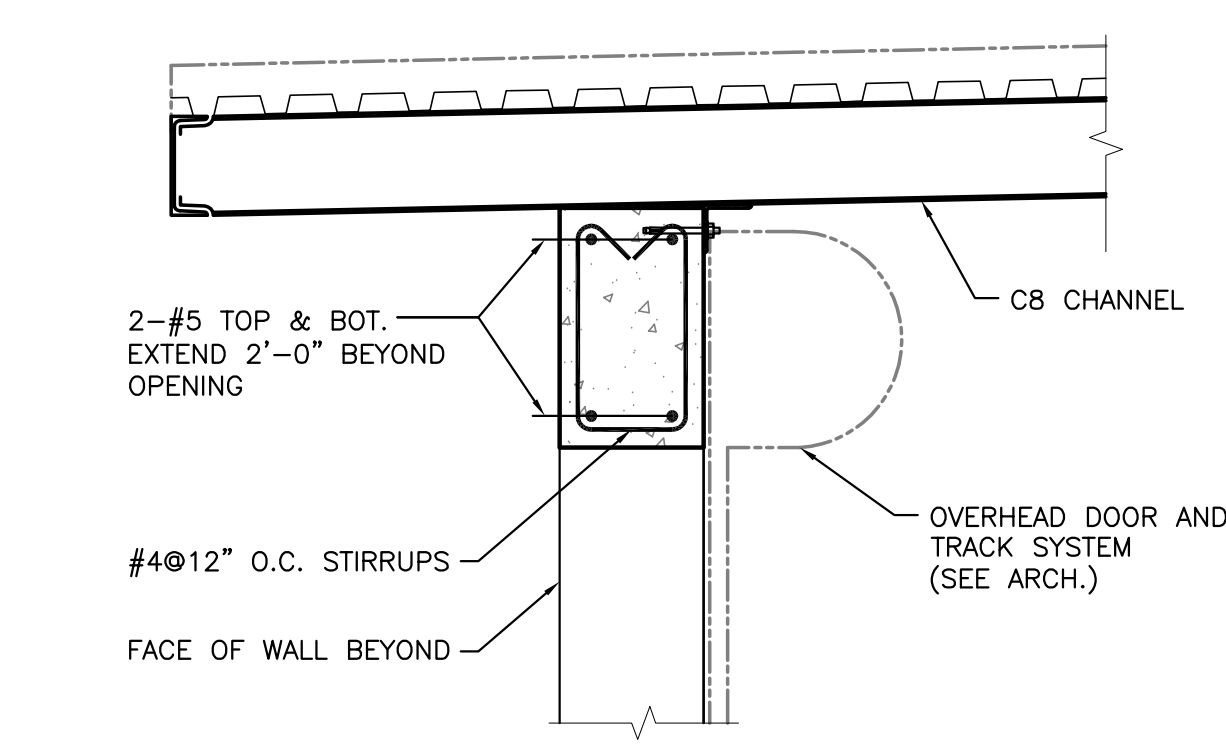


SECTION AT OVERHEAD DOOR 8
GRAPHIC SCALE SUPERSEDES NUMERIC SCALE
0 8" 16" 32"
SCALE: 3/4" = 1'-0"

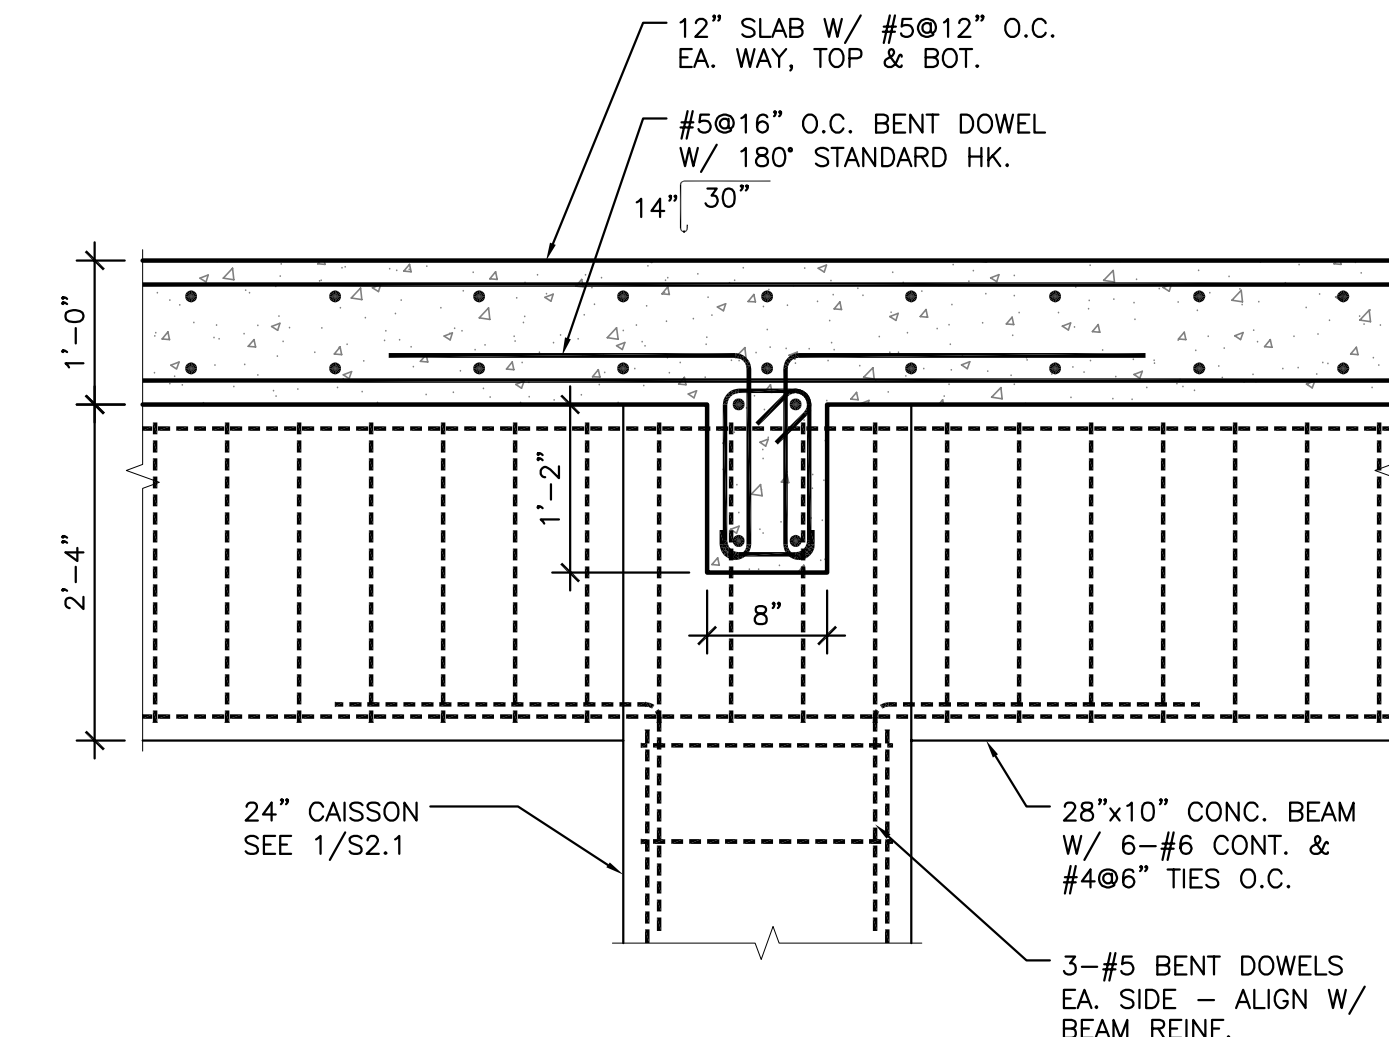


DUMPSTER PLATFORM BEAM 4
GRAPHIC SCALE SUPERSEDES NUMERIC SCALE
0 8" 16" 32"
SCALE: 3/4" = 1'-0"

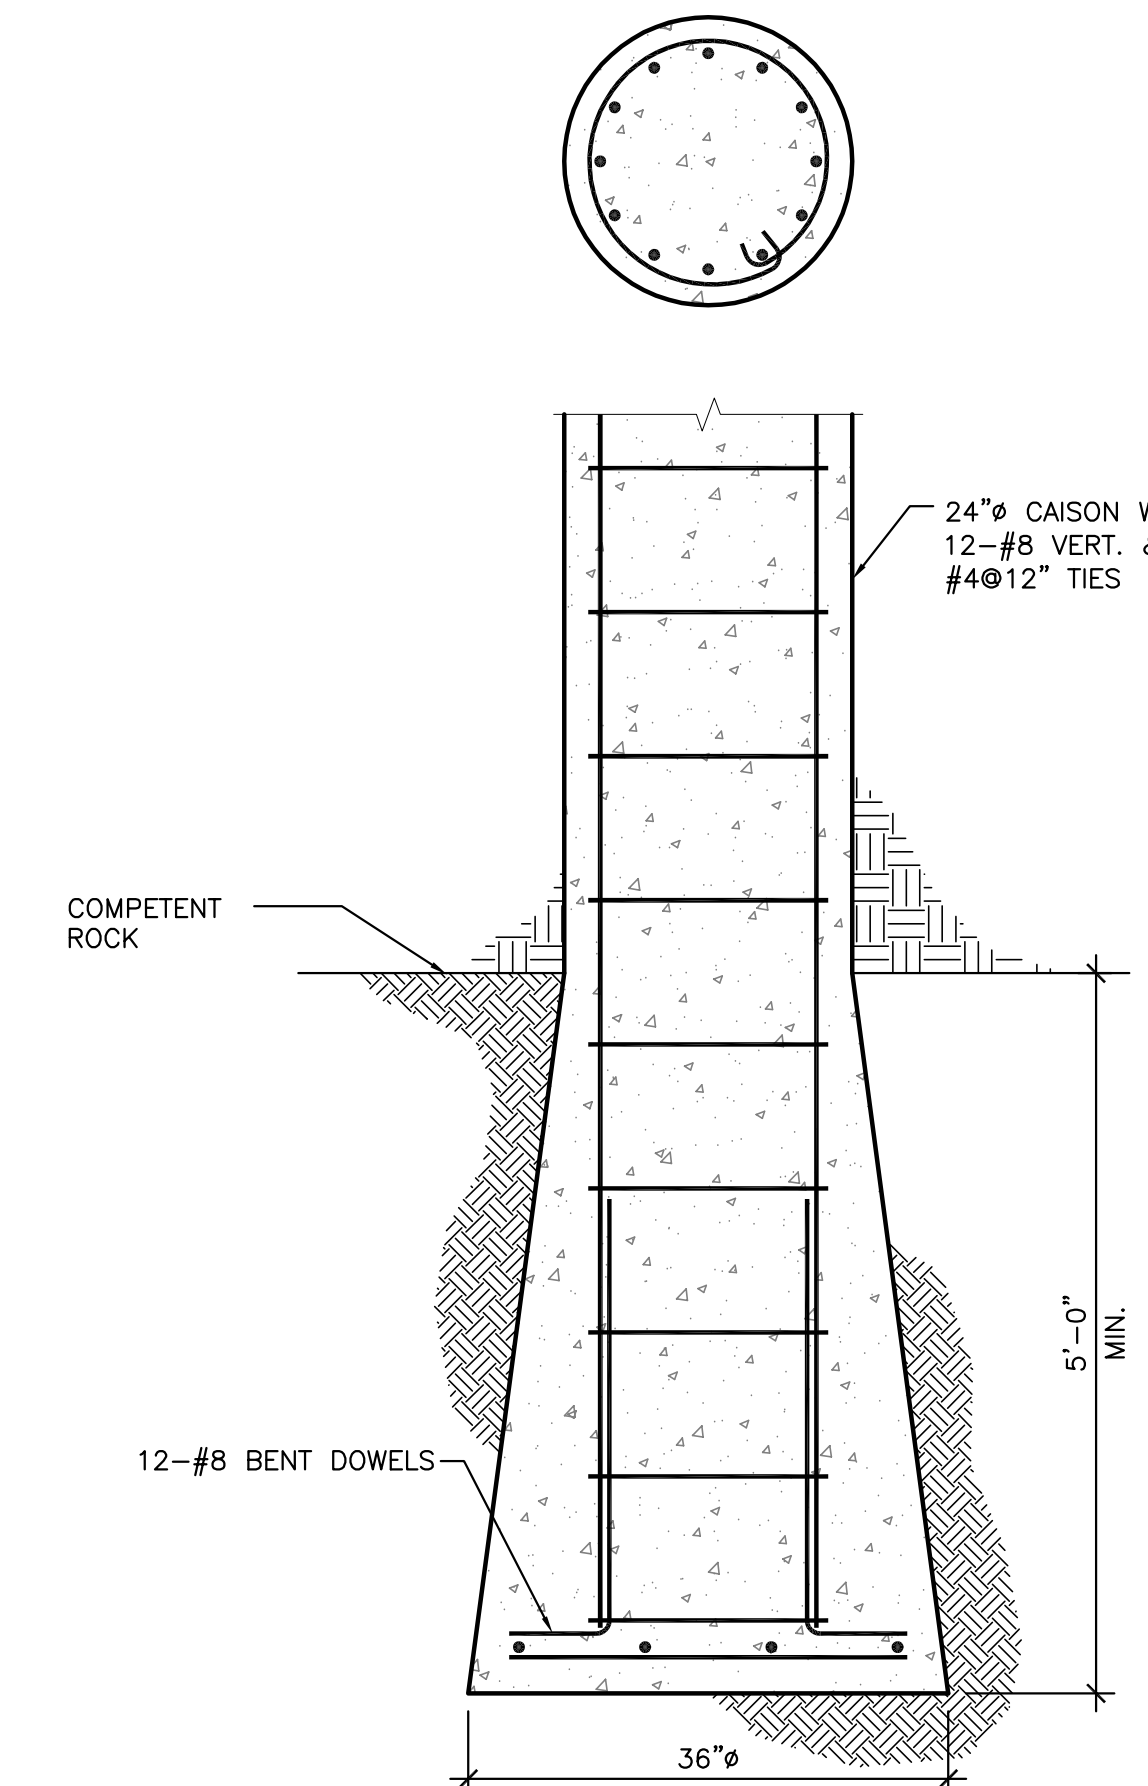


SECTION AT DRILLED PIER 1
GRAPHIC SCALE SUPERSEDES NUMERIC SCALE
0 8" 16" 32"
SCALE: 3/4" = 1'-0"

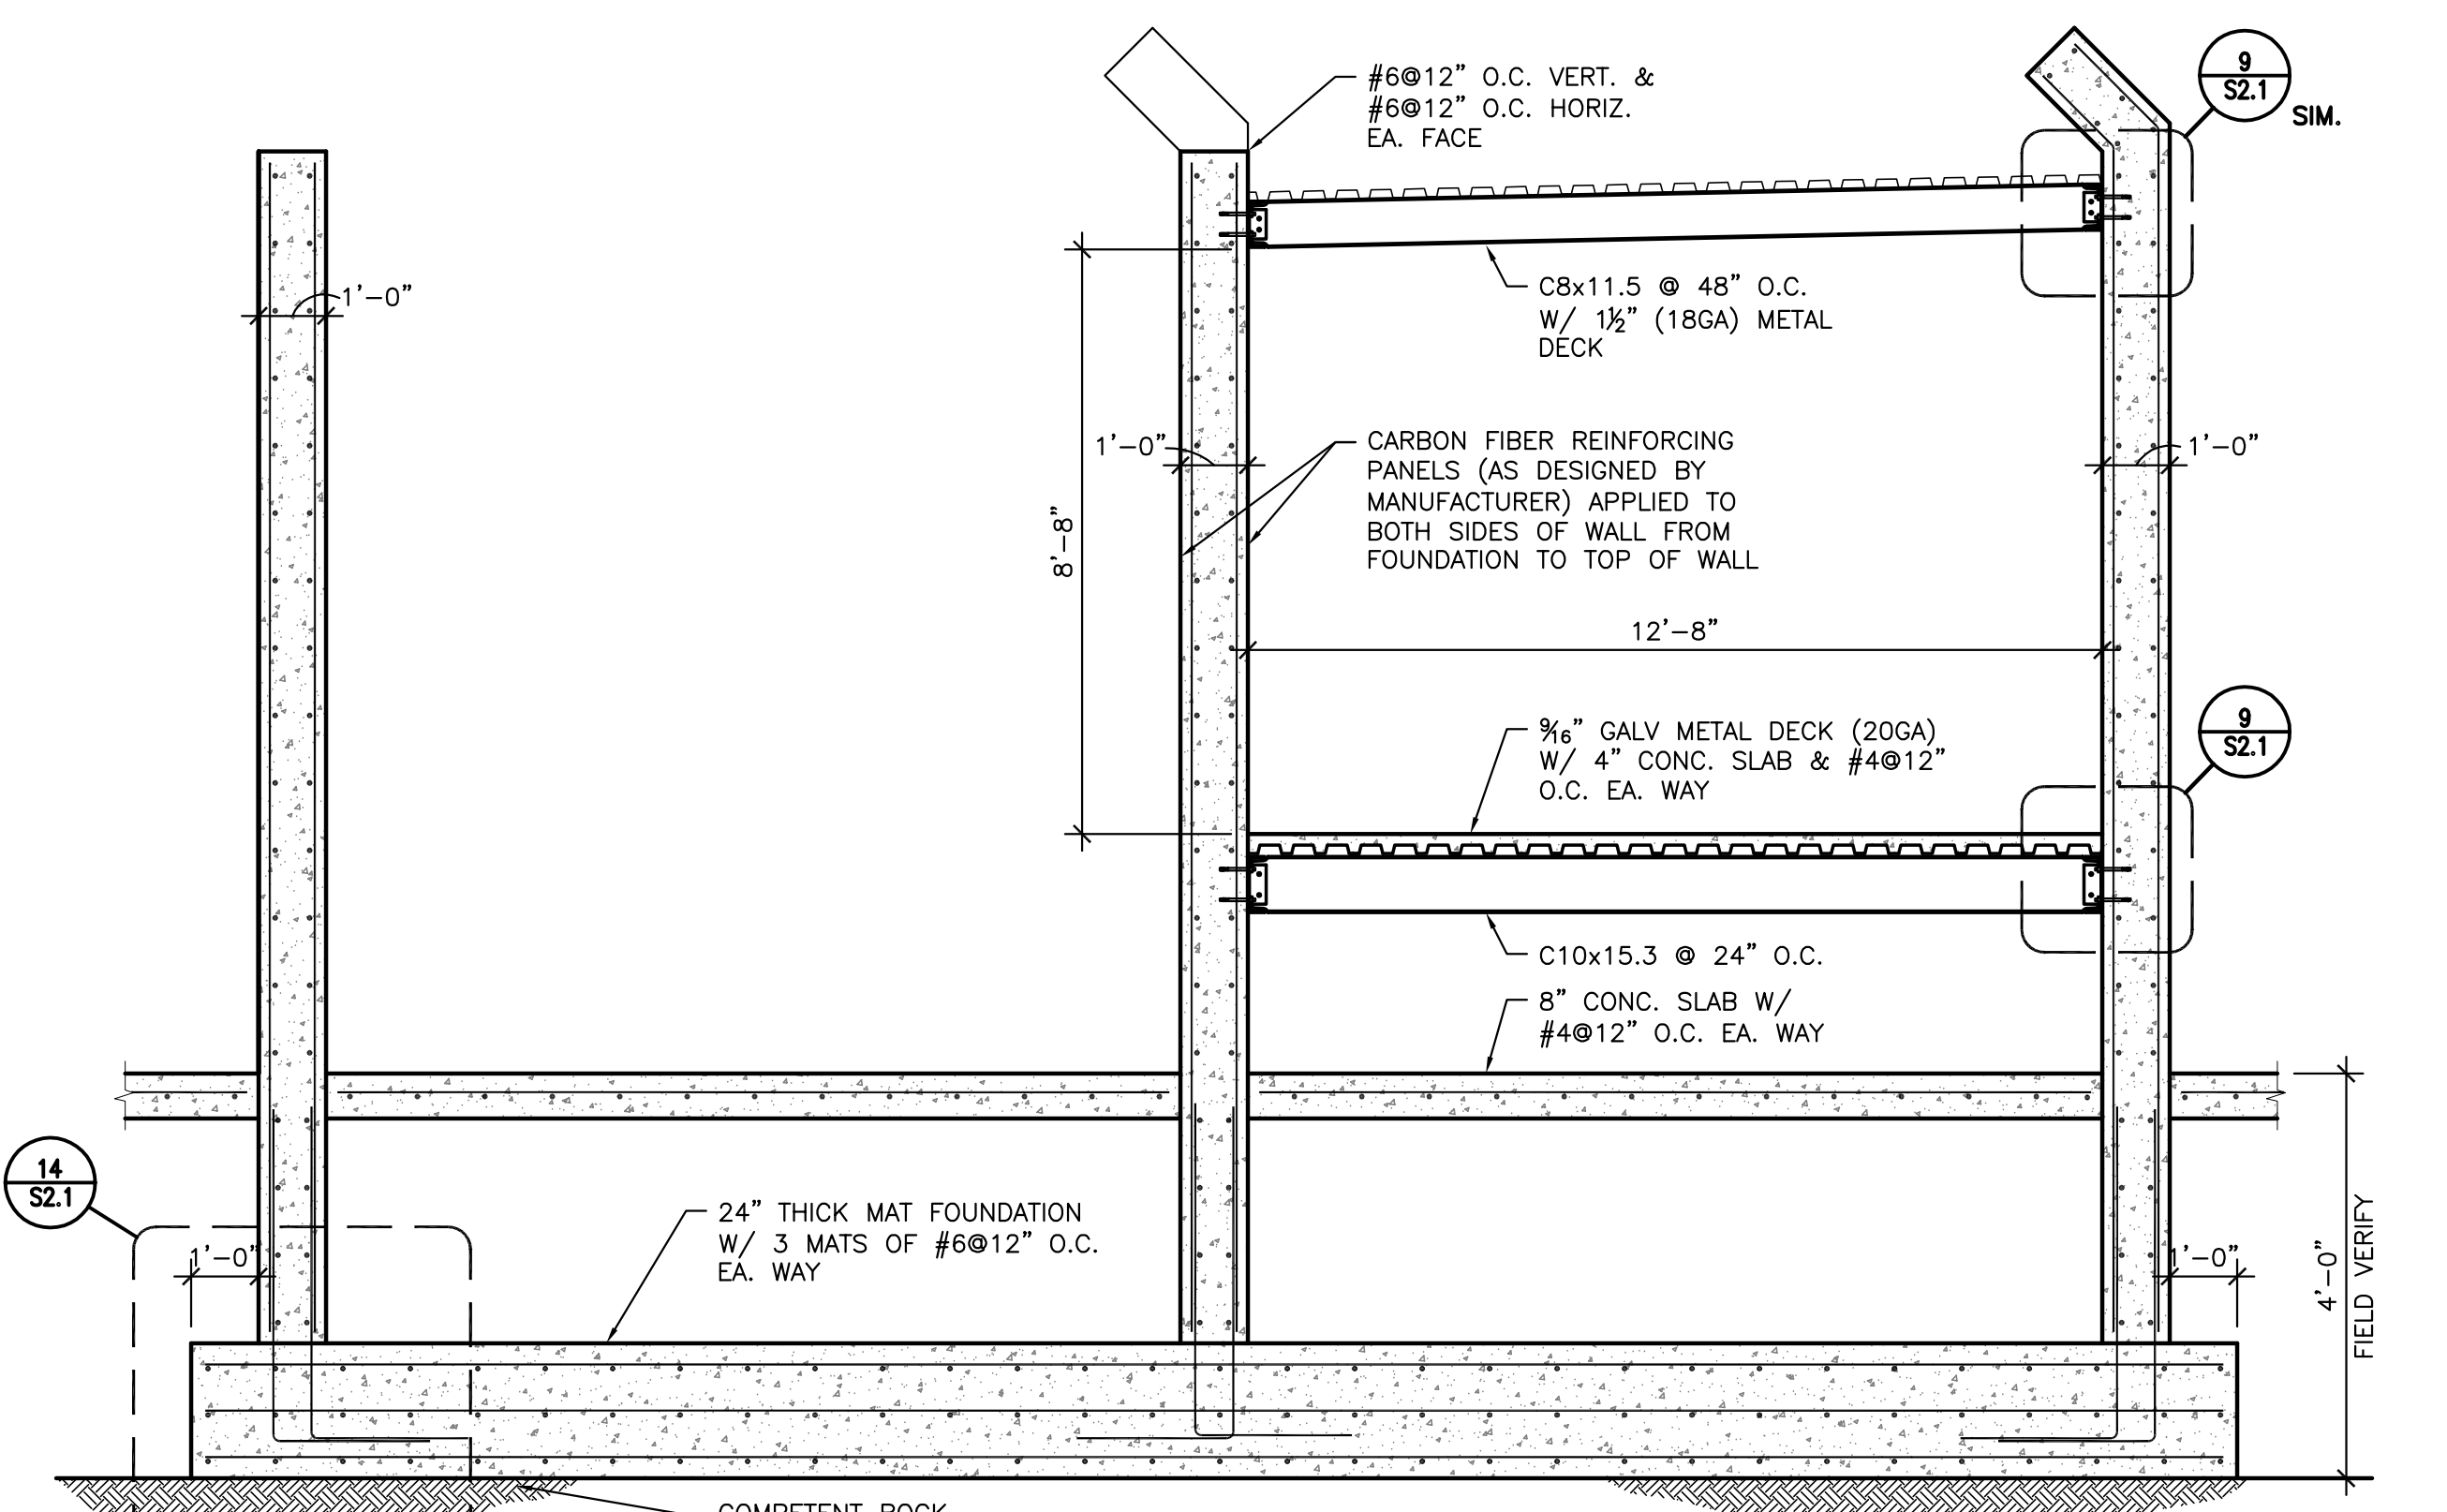


VARICLAVE SECTION 13
GRAPHIC SCALE SUPERSEDES NUMERIC SCALE
0 8" 16" 32"
SCALE: 3/4" = 1'-0"

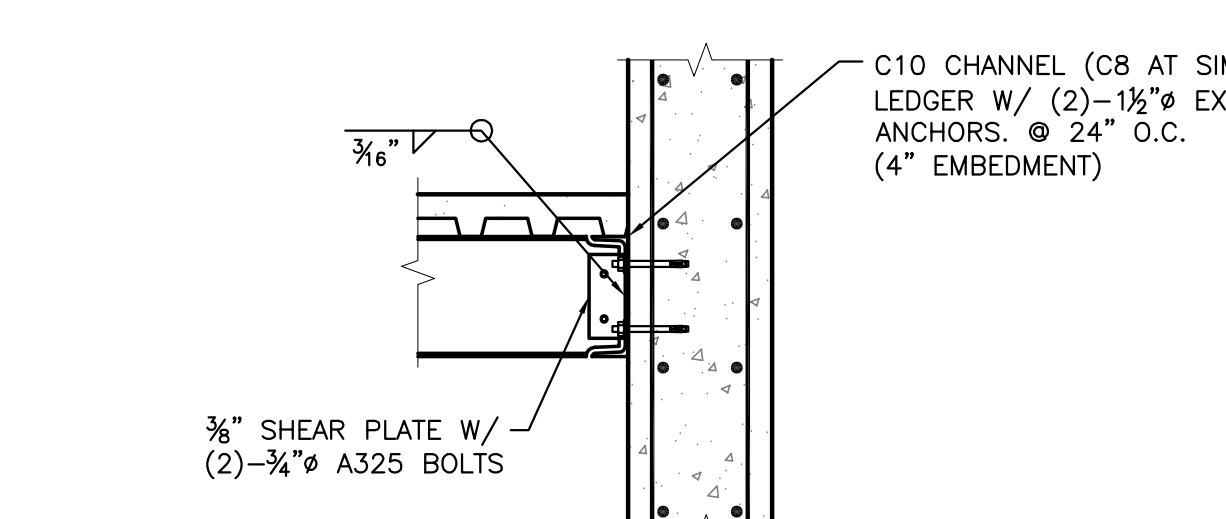


CHANNEL TO CONC. CONNECTION 9
GRAPHIC SCALE SUPERSEDES NUMERIC SCALE
0 8" 16" 32"
SCALE: 3/4" = 1'-0"

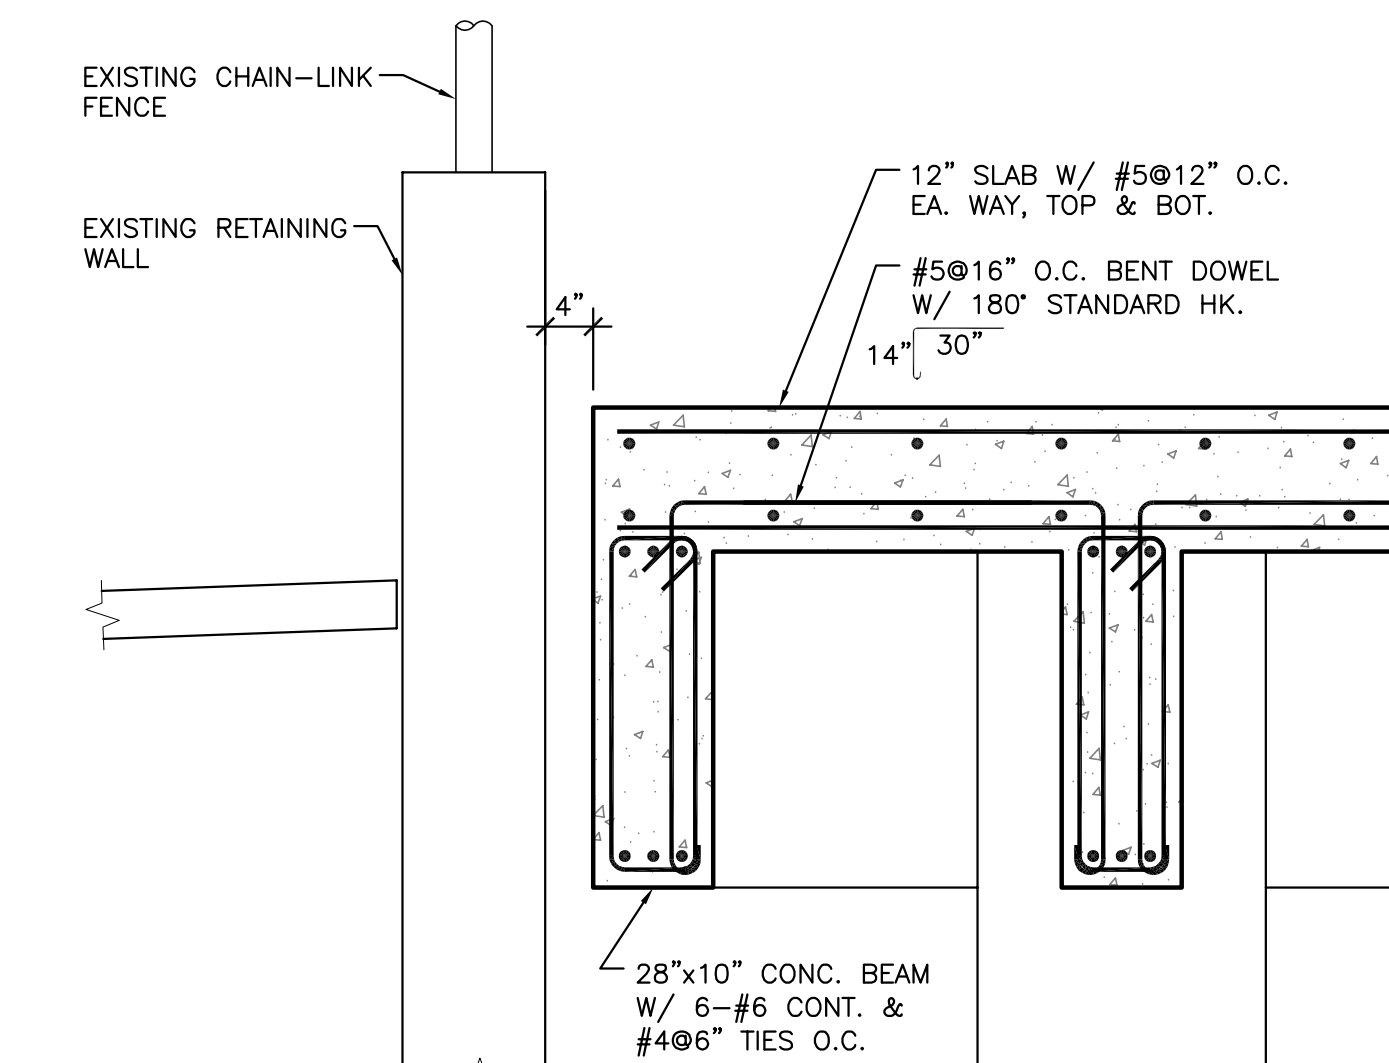


SECTION AT RETAINING WALL 5
GRAPHIC SCALE SUPERSEDES NUMERIC SCALE
0 8" 16" 32"
SCALE: 3/4" = 1'-0"

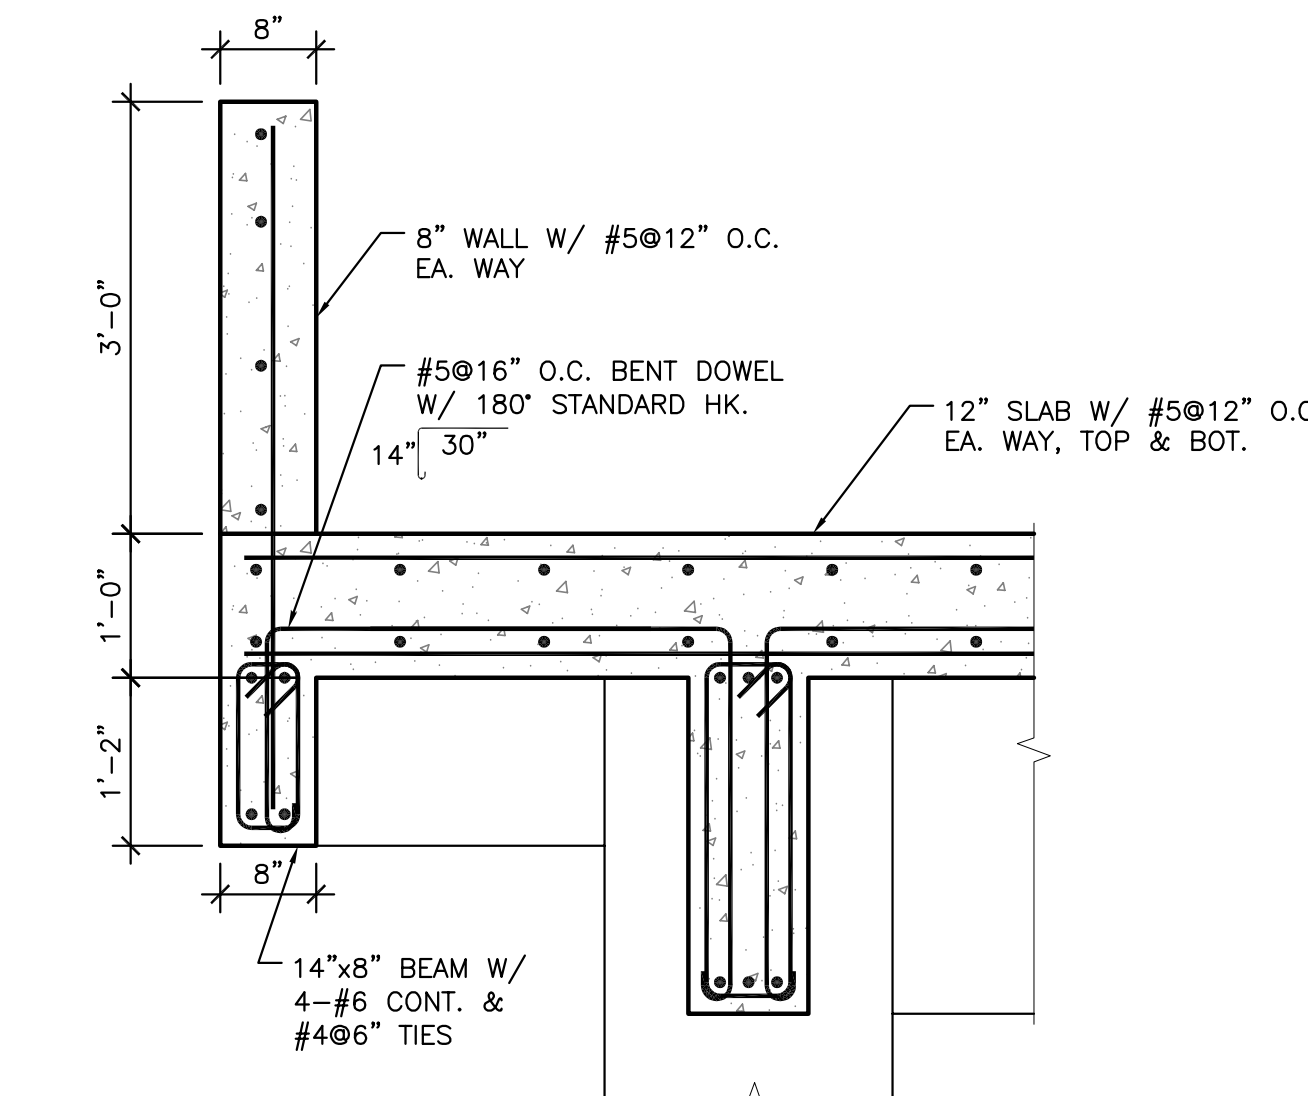


DUMPSTER PLATFORM END WALL 2
GRAPHIC SCALE SUPERSEDES NUMERIC SCALE
0 8" 16" 32"
SCALE: 3/4" = 1'-0"

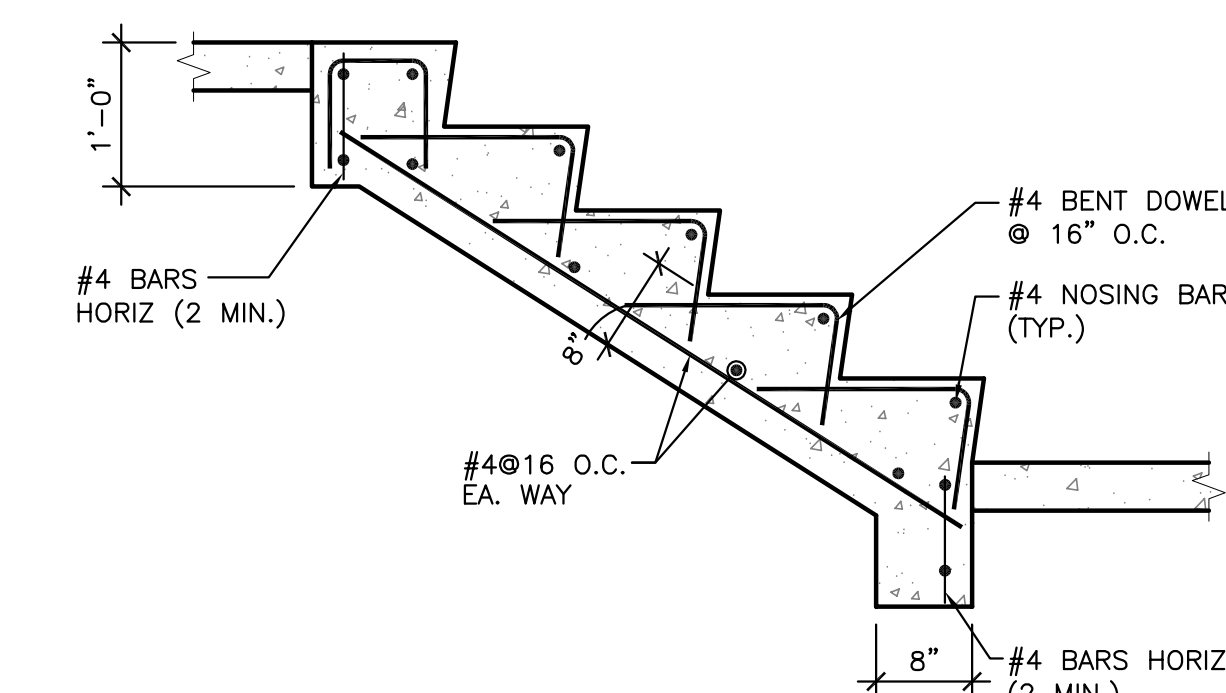


TYPICAL STAIR DETAIL 10
GRAPHIC SCALE SUPERSEDES NUMERIC SCALE
0 8" 16" 32"
SCALE: 3/4" = 1'-0"

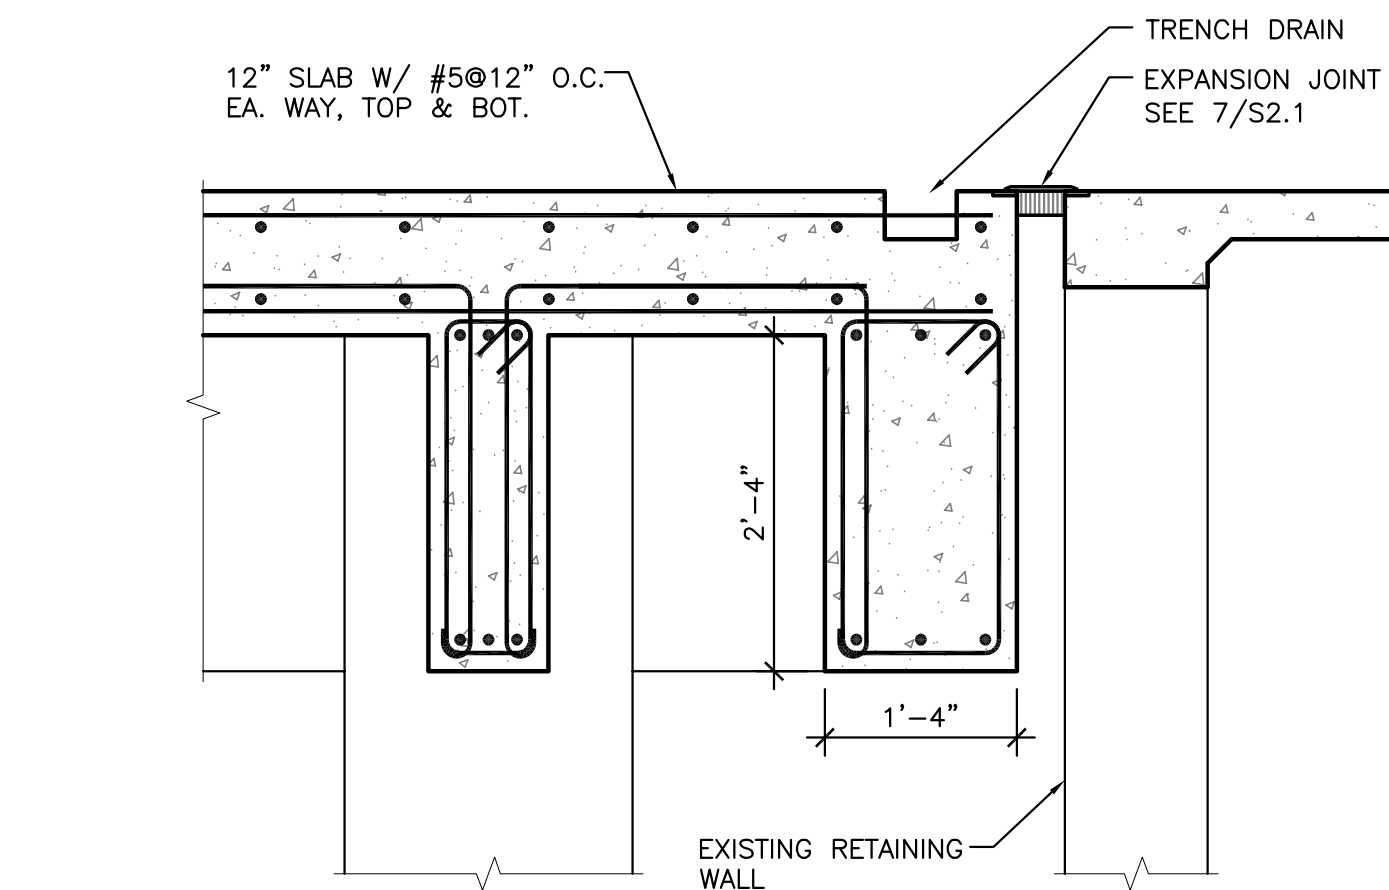


DUMPSTER PLATFORM ENTRY 6
GRAPHIC SCALE SUPERSEDES NUMERIC SCALE
0 8" 16" 32"
SCALE: 3/4" = 1'-0"

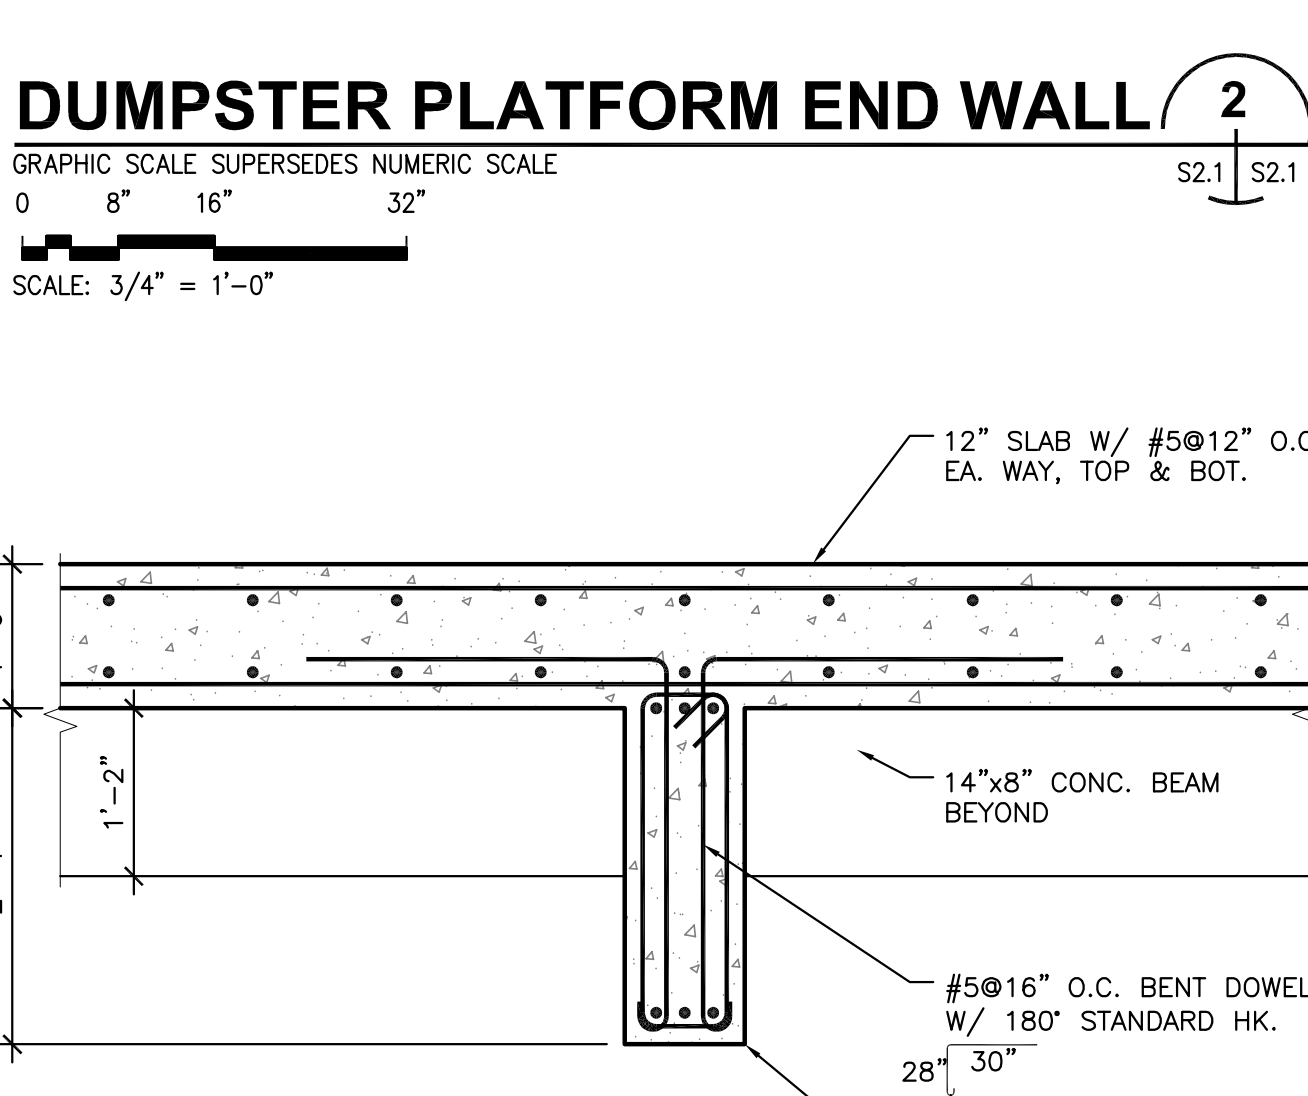


DUMPSTER PLATFORM BEAM 3
GRAPHIC SCALE SUPERSEDES NUMERIC SCALE
0 8" 16" 32"
SCALE: 3/4" = 1'-0"

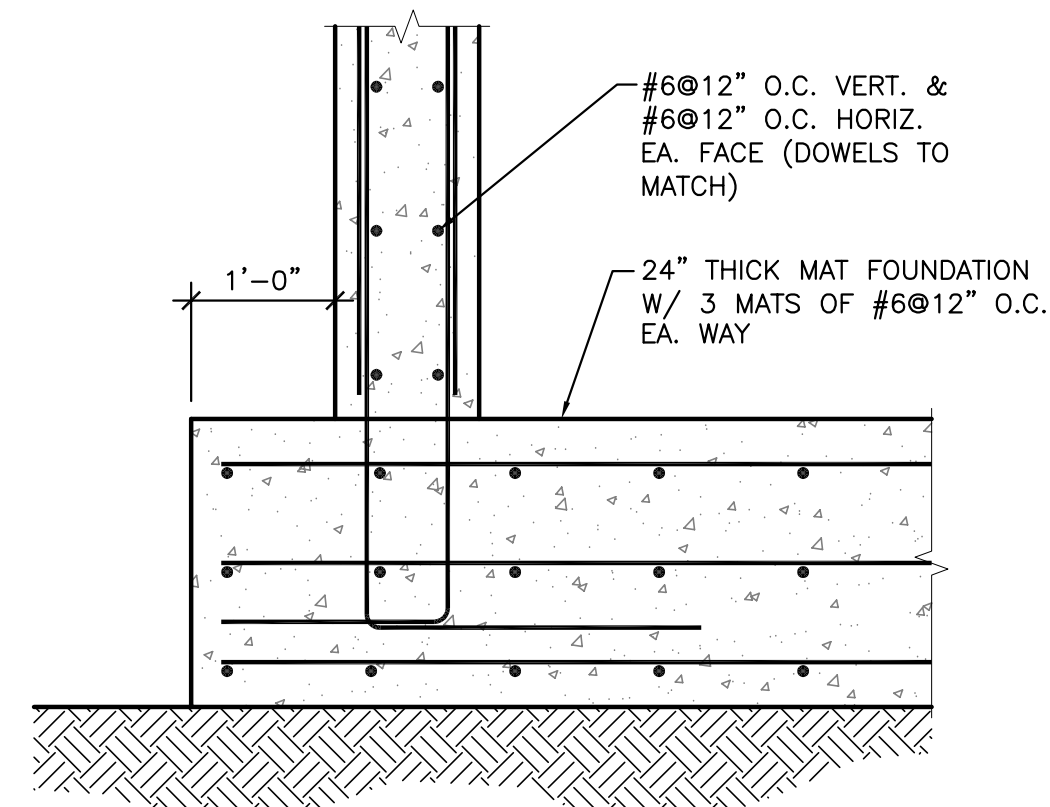

VARICLAVE FOUNDATION 14
GRAPHIC SCALE SUPERSEDES NUMERIC SCALE
0 8" 16" 32"
SCALE: 3/4" = 1'-0"

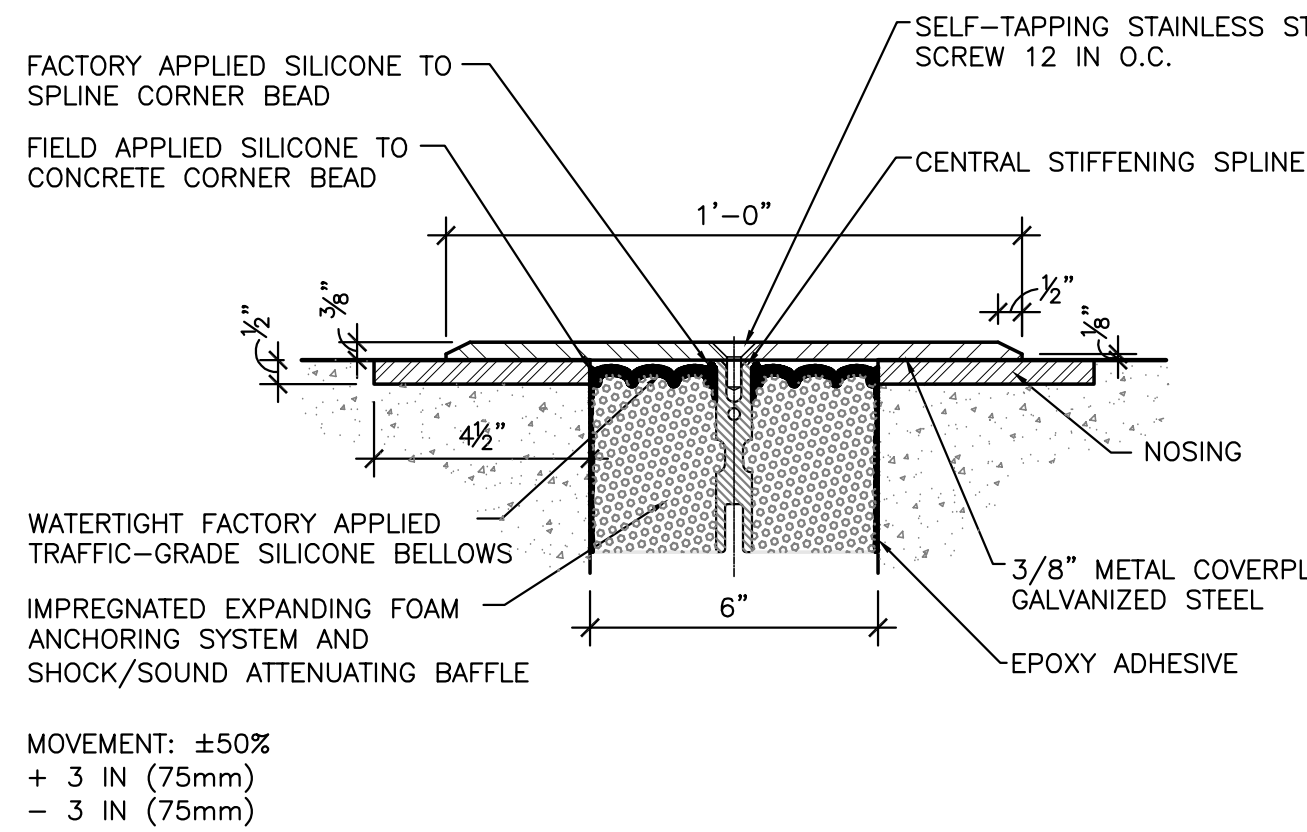

EXPANSION JOINT DETAIL 11
N.T.S.
SCALE: 3/4" = 1'-0"

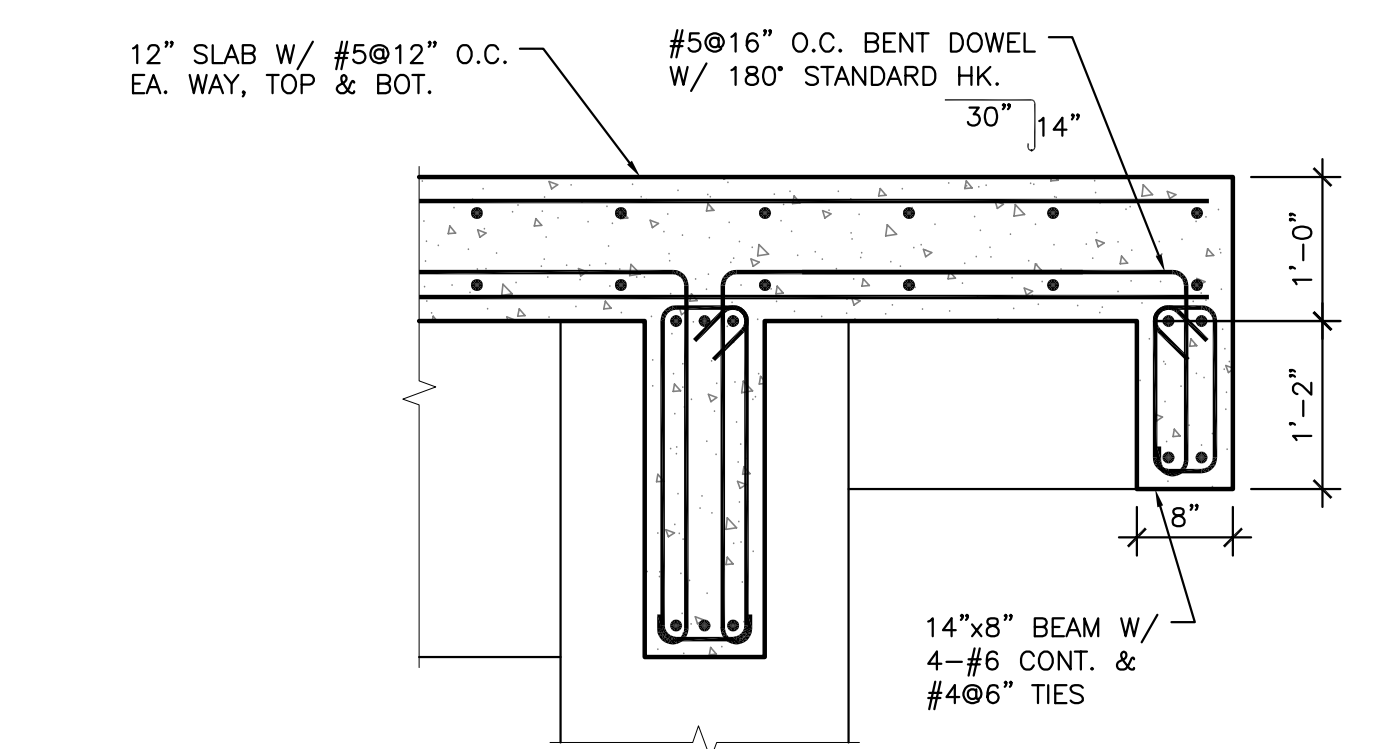

DUMPSTER PLATFORM EDGE 7
GRAPHIC SCALE SUPERSEDES NUMERIC SCALE
0 8" 16" 32"
SCALE: 3/4" = 1'-0"


NO.	REVISIONS	DATE
1		
2		
3		
4		
5		
6		
7		
8		
9		

100% BID DOCUMENTS SUBMITTAL



PARADIGM
ENGINEERS AND CONSTRUCTORS
PO BOX 436223
Louisville, Kentucky 40253
502-338-8511 www.paradigmusa.com

UPGRADE SPD AND SECURITY DOCK
PROJECT: 646-367
VA PITTSBURGH
HEALTHCARE SYSTEM
UNIVERSITY DRIVE C
PITTSBURGH, PENNSYLVANIA 15240

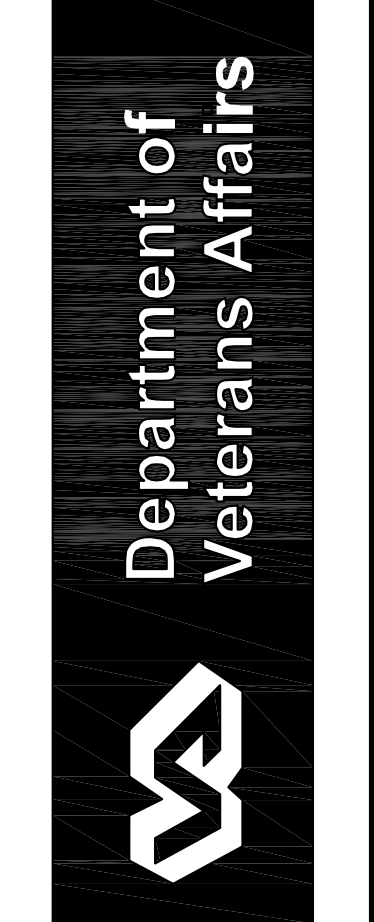

MADE BY	CHECKED
DATE	2-09-11
SECTIONS AND DETAILS	
DRAWING NO.	80 PKG
S2.1	