


1

## FLOOR PLAN SOUTH/WEST WING - LIGHTING

SCALE: 1/4"=1'-0"

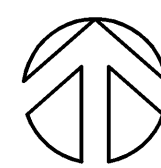

## CONSULTANTS:



**BALZHISER  
& HUBBARD**  
ENGINEERS 2100-031-10es-102.1\_4.dwg

MECHANICAL

ELECTRICAL

CIVIL


SURVEYING

100 WEST 20TH AVENUE

EUGENE, OR 97402


P. 541-343-5333

F. 541-343-5333

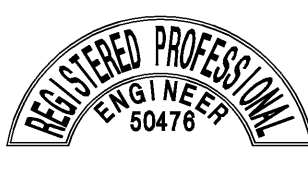

OREGON  
KEY IN M. WHITE  
EXPIRES 8/30/14

## ARCHITECT/ENGINEERS:

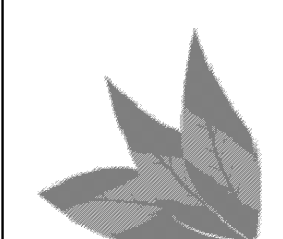

**Tina Ely architect**

2915 Wingate Street / Eugene, OR 97408  
541.521.2477 / Tina.Ely@comcast.net

Drawing Title  
FLOOR PLAN SOUTH/WEST WING - LIGHTING

Approved: Project Director

Project Title  
SEISMIC REPLACEMENT BLDG 2  
PHASE 1 MINOR  
ACUTE PSYCHIATRIC WARD

Location  
ROSEBURG, OREGON

Date  
30 APR 2012

Checked  
KMW

Drawn  
GCH

VA Project Number  
653-322Building Number  
086Sheet Number  
ES-102.1

Office of  
Construction  
and Facilities  
Management



Department of  
Veterans Affairs

## GENERAL NOTES:

1. ALL EXIT SIGNS SHOWN SHALL BE CIRCUITED TO PANEL "LS1", CIRCUIT LS1-22.

## SHEET NOTES:

- ① DEVICE TO BE INSTALLED ABOVE NEAREST ACCESSIBLE CEILING.
- ② 6"x6" JUNCTION BOX WITH (4) LIGHTING CONTROL MODULES ABOVE CEILING. REFERENCE DETAIL 8/ES-105 FOR WIRING INFORMATION.
- ③ PROVIDE JUNCTION BOX WITH BLANK STAINLESS STEEL COVERPLATE. J-BOX FOR FUTURE LOW VOLTAGE SWITCH. REFERENCE DETAIL 8/ES-105 FOR WIRING INFORMATION.
- ④ PROVIDE UNSWITCHED FEED TO NIGHT LIGHT. REFERENCE DETAIL 8/ES-105 FOR WIRING INFORMATION.
- ⑤ PROVIDE ENCELIUM LUMINAIRE CONTROL MODULE WITH GREENBUS II COMMUNICATION CAPABILITIES. REFERENCE GREENBUS II RISER DIAGRAM FOR CONNECTION DETAILS.
- ⑥ PROVIDE ENCELIUM SENSOR INTERFACE MODULE WITH GREENBUS II COMMUNICATION CAPABILITIES. REFERENCE GREENBUS II RISER DIAGRAM FOR CONNECTION DETAILS.
- ⑦ PROVIDE ENCELIUM ZONE CONTROL WALL STATION WITH GREENBUS II COMMUNICATION CAPABILITIES. REFERENCE GREENBUS II RISER DIAGRAM FOR CONNECTION DETAILS.

three inches = one foot

one inch = one foot

one inch = one foot

three quarters inch = one foot

one half inch = one foot

three eighths inch = one foot

one quarter inch = one foot

one eighth inch = one foot