
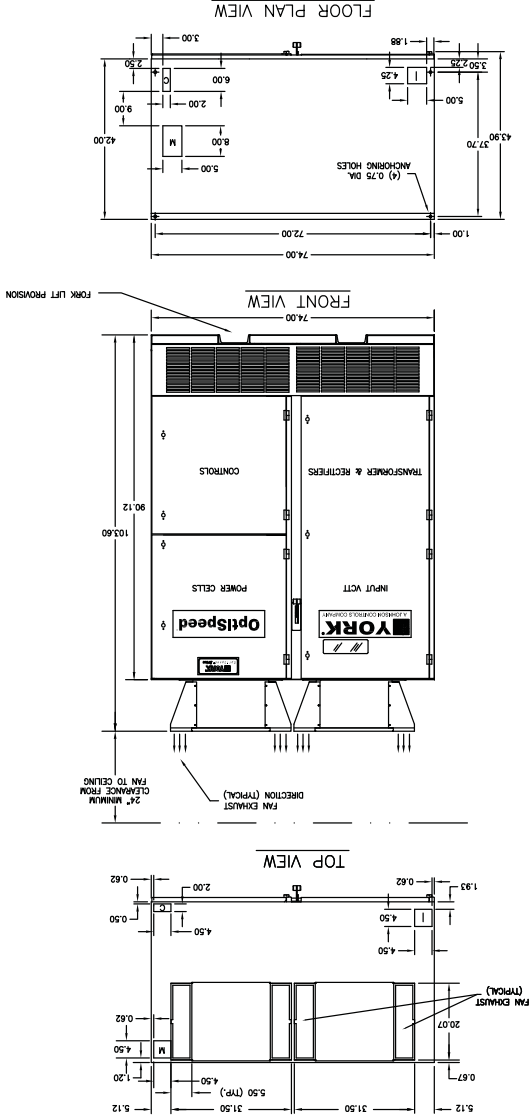



4160V FO  
4000V FO

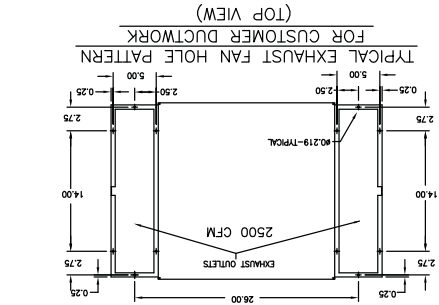

VFD		6,400 lbs	6,600 lbs	6,800 lbs	7,200 lbs	7,500 lbs
CR, CS	CT, CU	CY, CW, CX	CY, CZ	CA, CB		

NOTES  
1. ENCLOSURE TYPE: NEMA 1 W/GASKETED DOORS  
2. ALL WEIGHTS ARE APPROXIMATE  
3. ALL DIMS ARE IN INCHES  
4. POWER CELLS NEED TO BE REMOVED FOR ACCESS

CABLE TERMINATIONS		ENTRY	TOP	BOTTOM
CONTROL WIRE		LEADS	C	M
MOTOR		CABLES	I	M
INCOMING		C		
MOTOR TERMINATIONS USE NEMA 4-HOLE PATTERN				

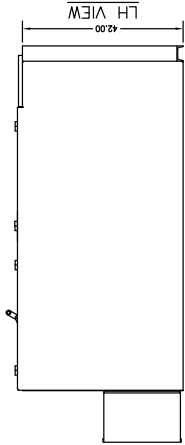

**PRODUCT DRAWING**  
Medium Voltage Optispeed VSD  
NOT FOR CONSTRUCTION