




1 2 3 4 5 6 7 8 9

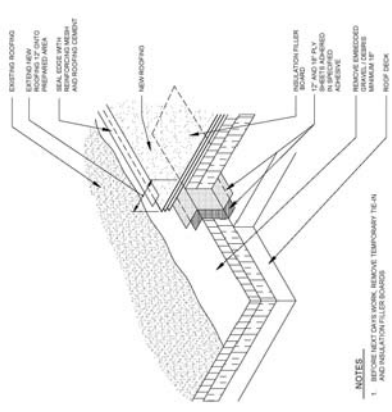


DAILY WATERSTOP TIE-IN N.T.S.

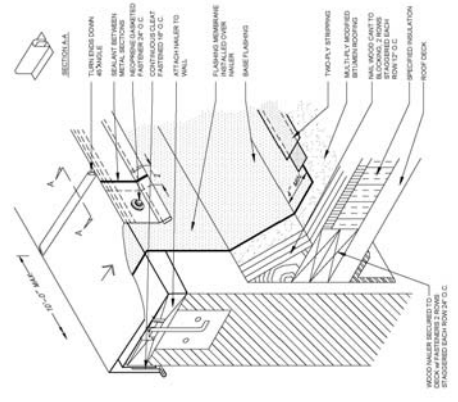


METAL COPING CAP N.T.S.

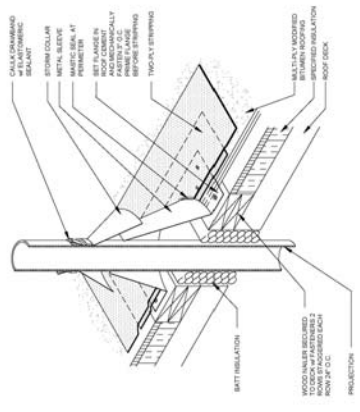

METAL SLEEVE AND STORM COLLAR N.T.S.

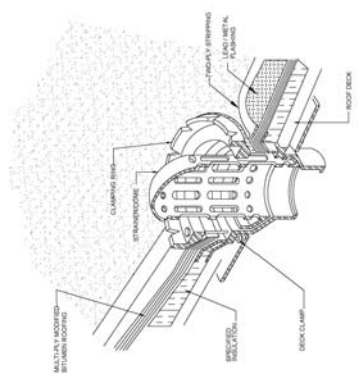

ROOF DRAIN N.T.S.

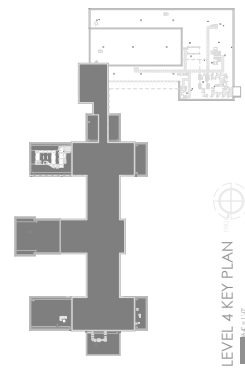

ARCHITECT/ENGINEERS:		PROJECT FILE:		PROJECT NUMBER:	
VAMC CLARKSBURG 1 MED CENTER DRIVE CLARKSBURG, WV 26301		REPLACING OF OPERATING ROOM AND ICU ROOFS		OFFICE OF FACILITIES MANAGEMENT	
		DRAWING FILE:		DRAWING NUMBER:	
		04-5-07-2018		CLINICAL ADDITION	
		04-5-07-2018		DRAWING NUMBER:	
		04-5-07-2018		540-184255	
		04-5-07-2018		1 of 3	