


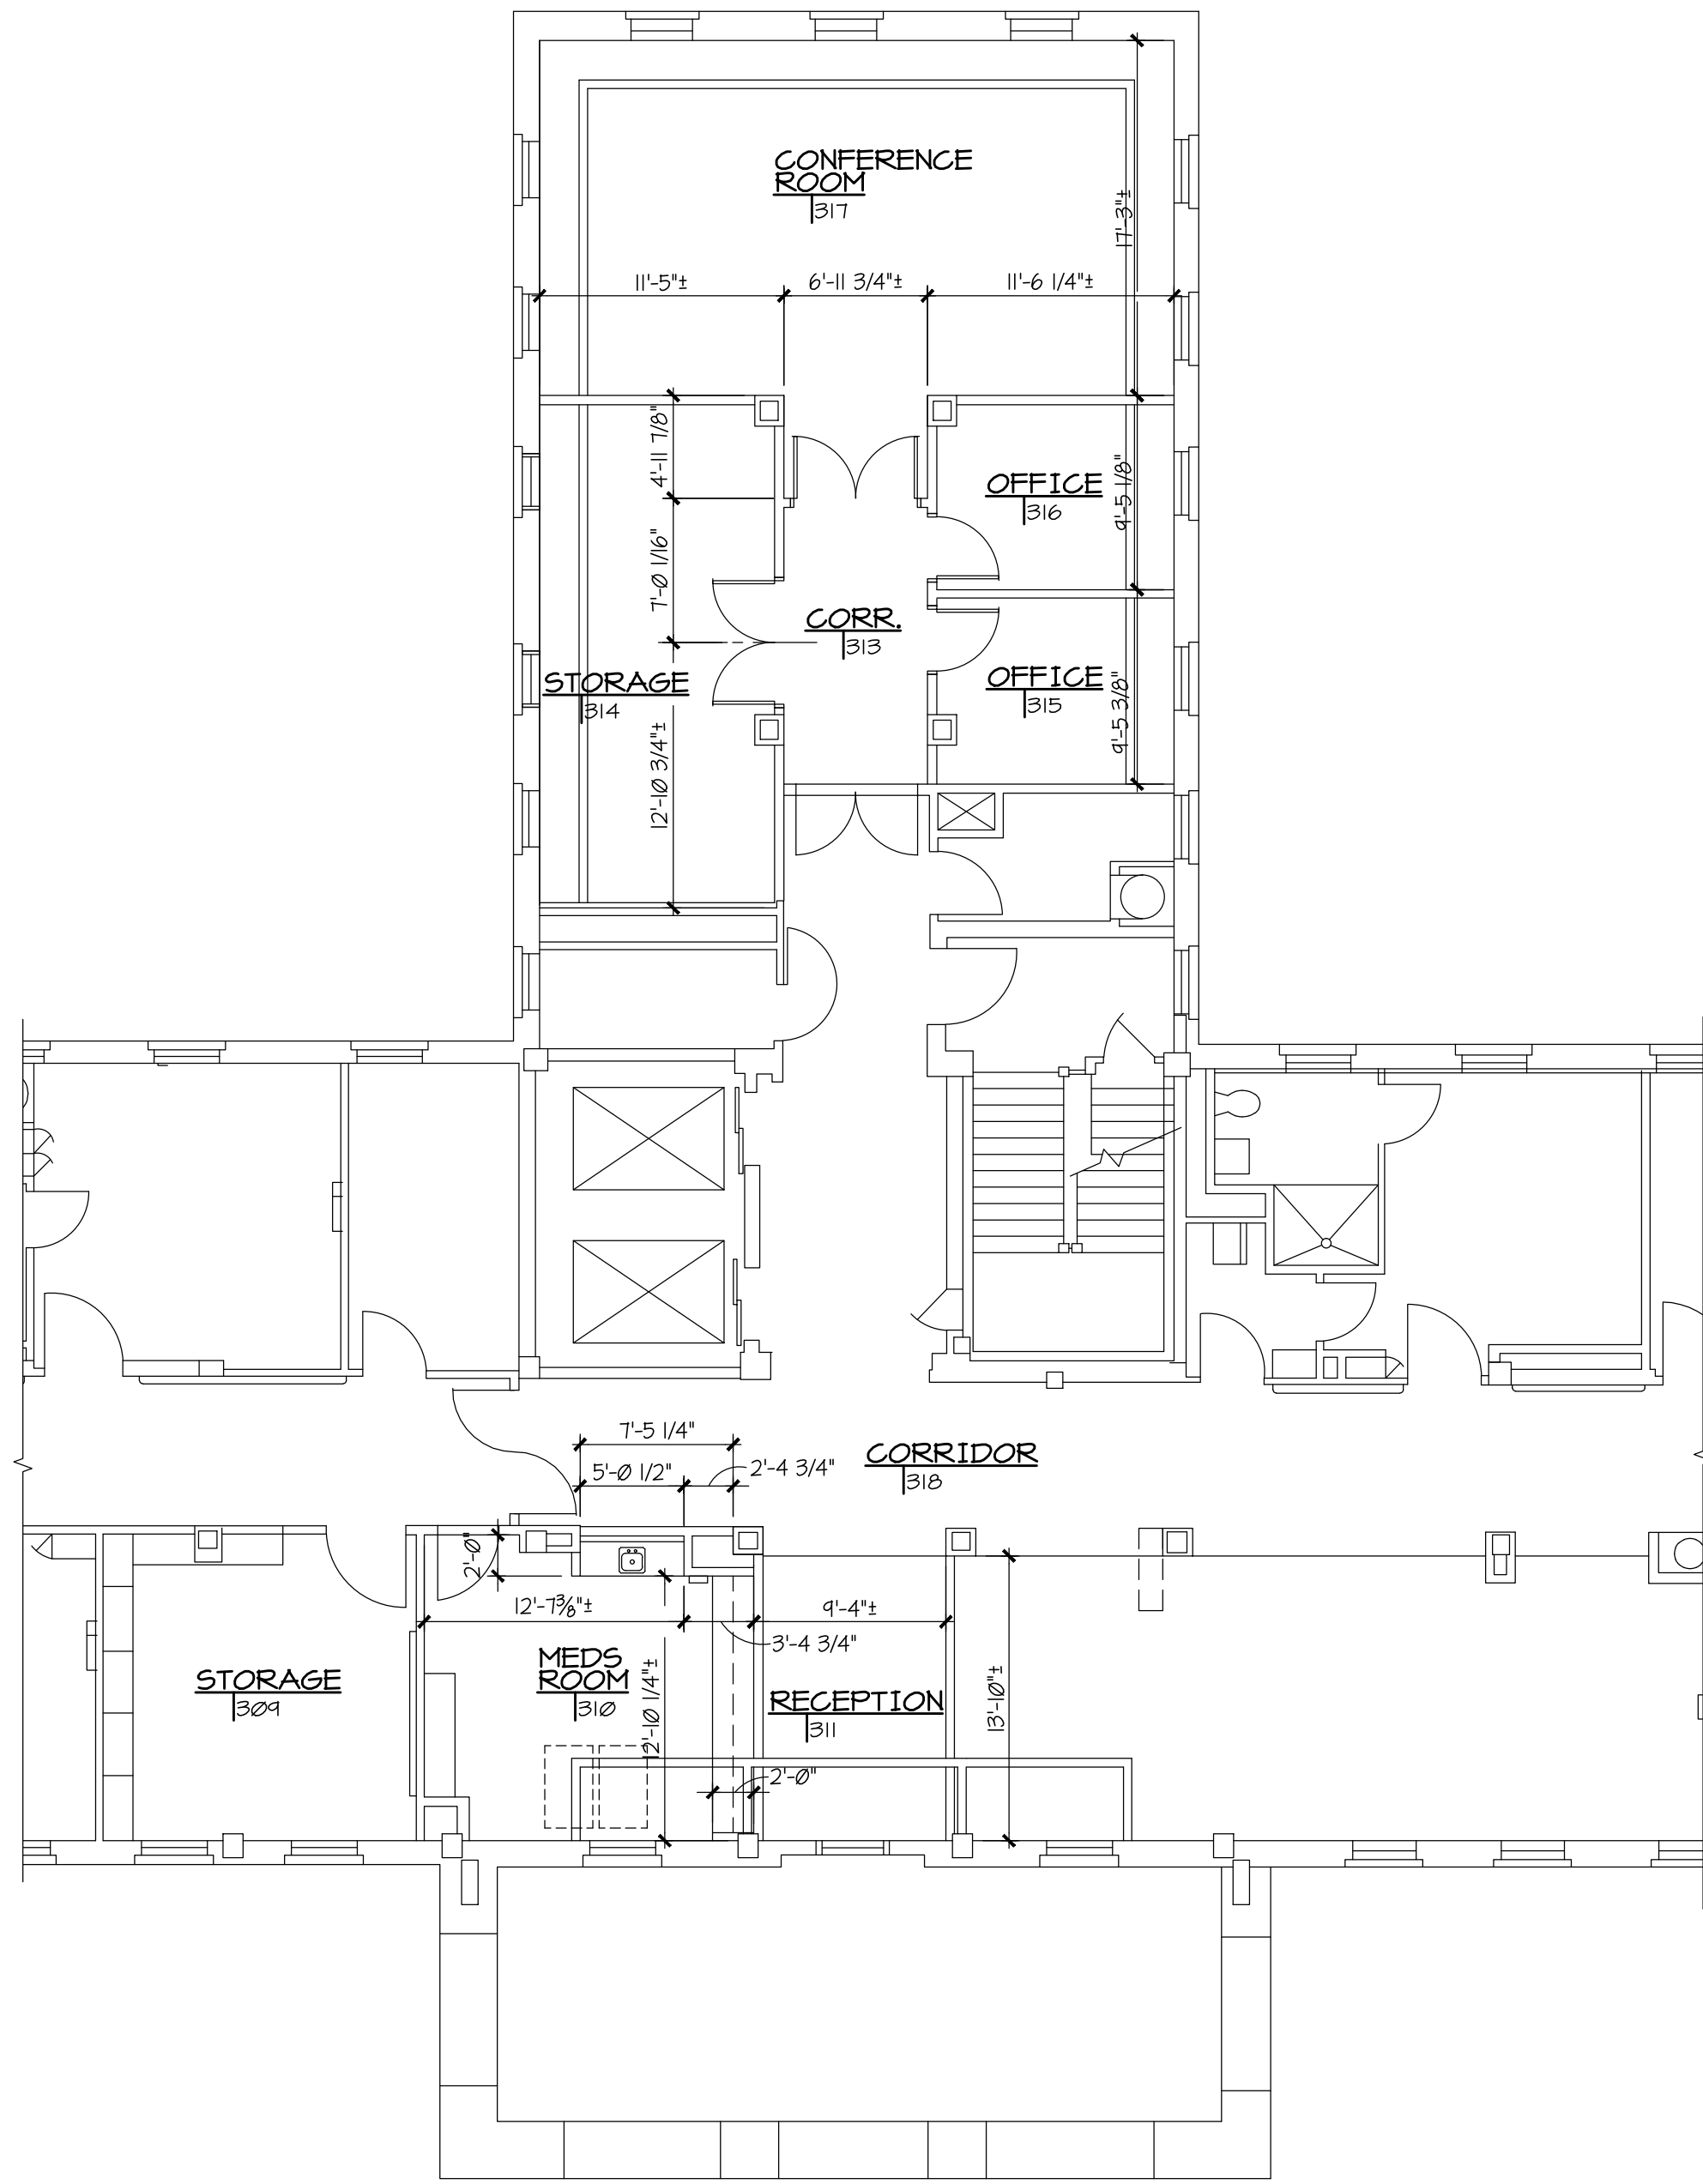

PARTIAL EXISTING THIRD FLOOR DIMENSION PLAN

1/8" = 1'-0"

2 THIRD FLOOR DIMENSION PLAN

1/8" = 1'-0"



CONSTRUCTION DOCUMENTS

Approved: Energy Engineer

Approved: Infection Control

Approved: Service Chief

Drawing Title:
THIRD FLOOR
DIMENSION PLANS

Project Title:
Patient Dining Area CLC
VA Medical Center
SFCS Commission Number: 6527.00

Project Number:
658-307
Building Number(s):
2/2A

Office of
Construction
and Facilities
Management



Approved: Safety Manager

Approved: Chief of Staff

Approved: Chief of Facility Management Services

Location:
Salem, Virginia

Drawing Number:
A1.4

Dwg. 12 of 65

Approved: GEMS Coordinator

Approved: Associate Director

Approved: Medical Center Director

Date:
03/15/12

Checked:
DPJ

Drawn:
MCA