


1
2
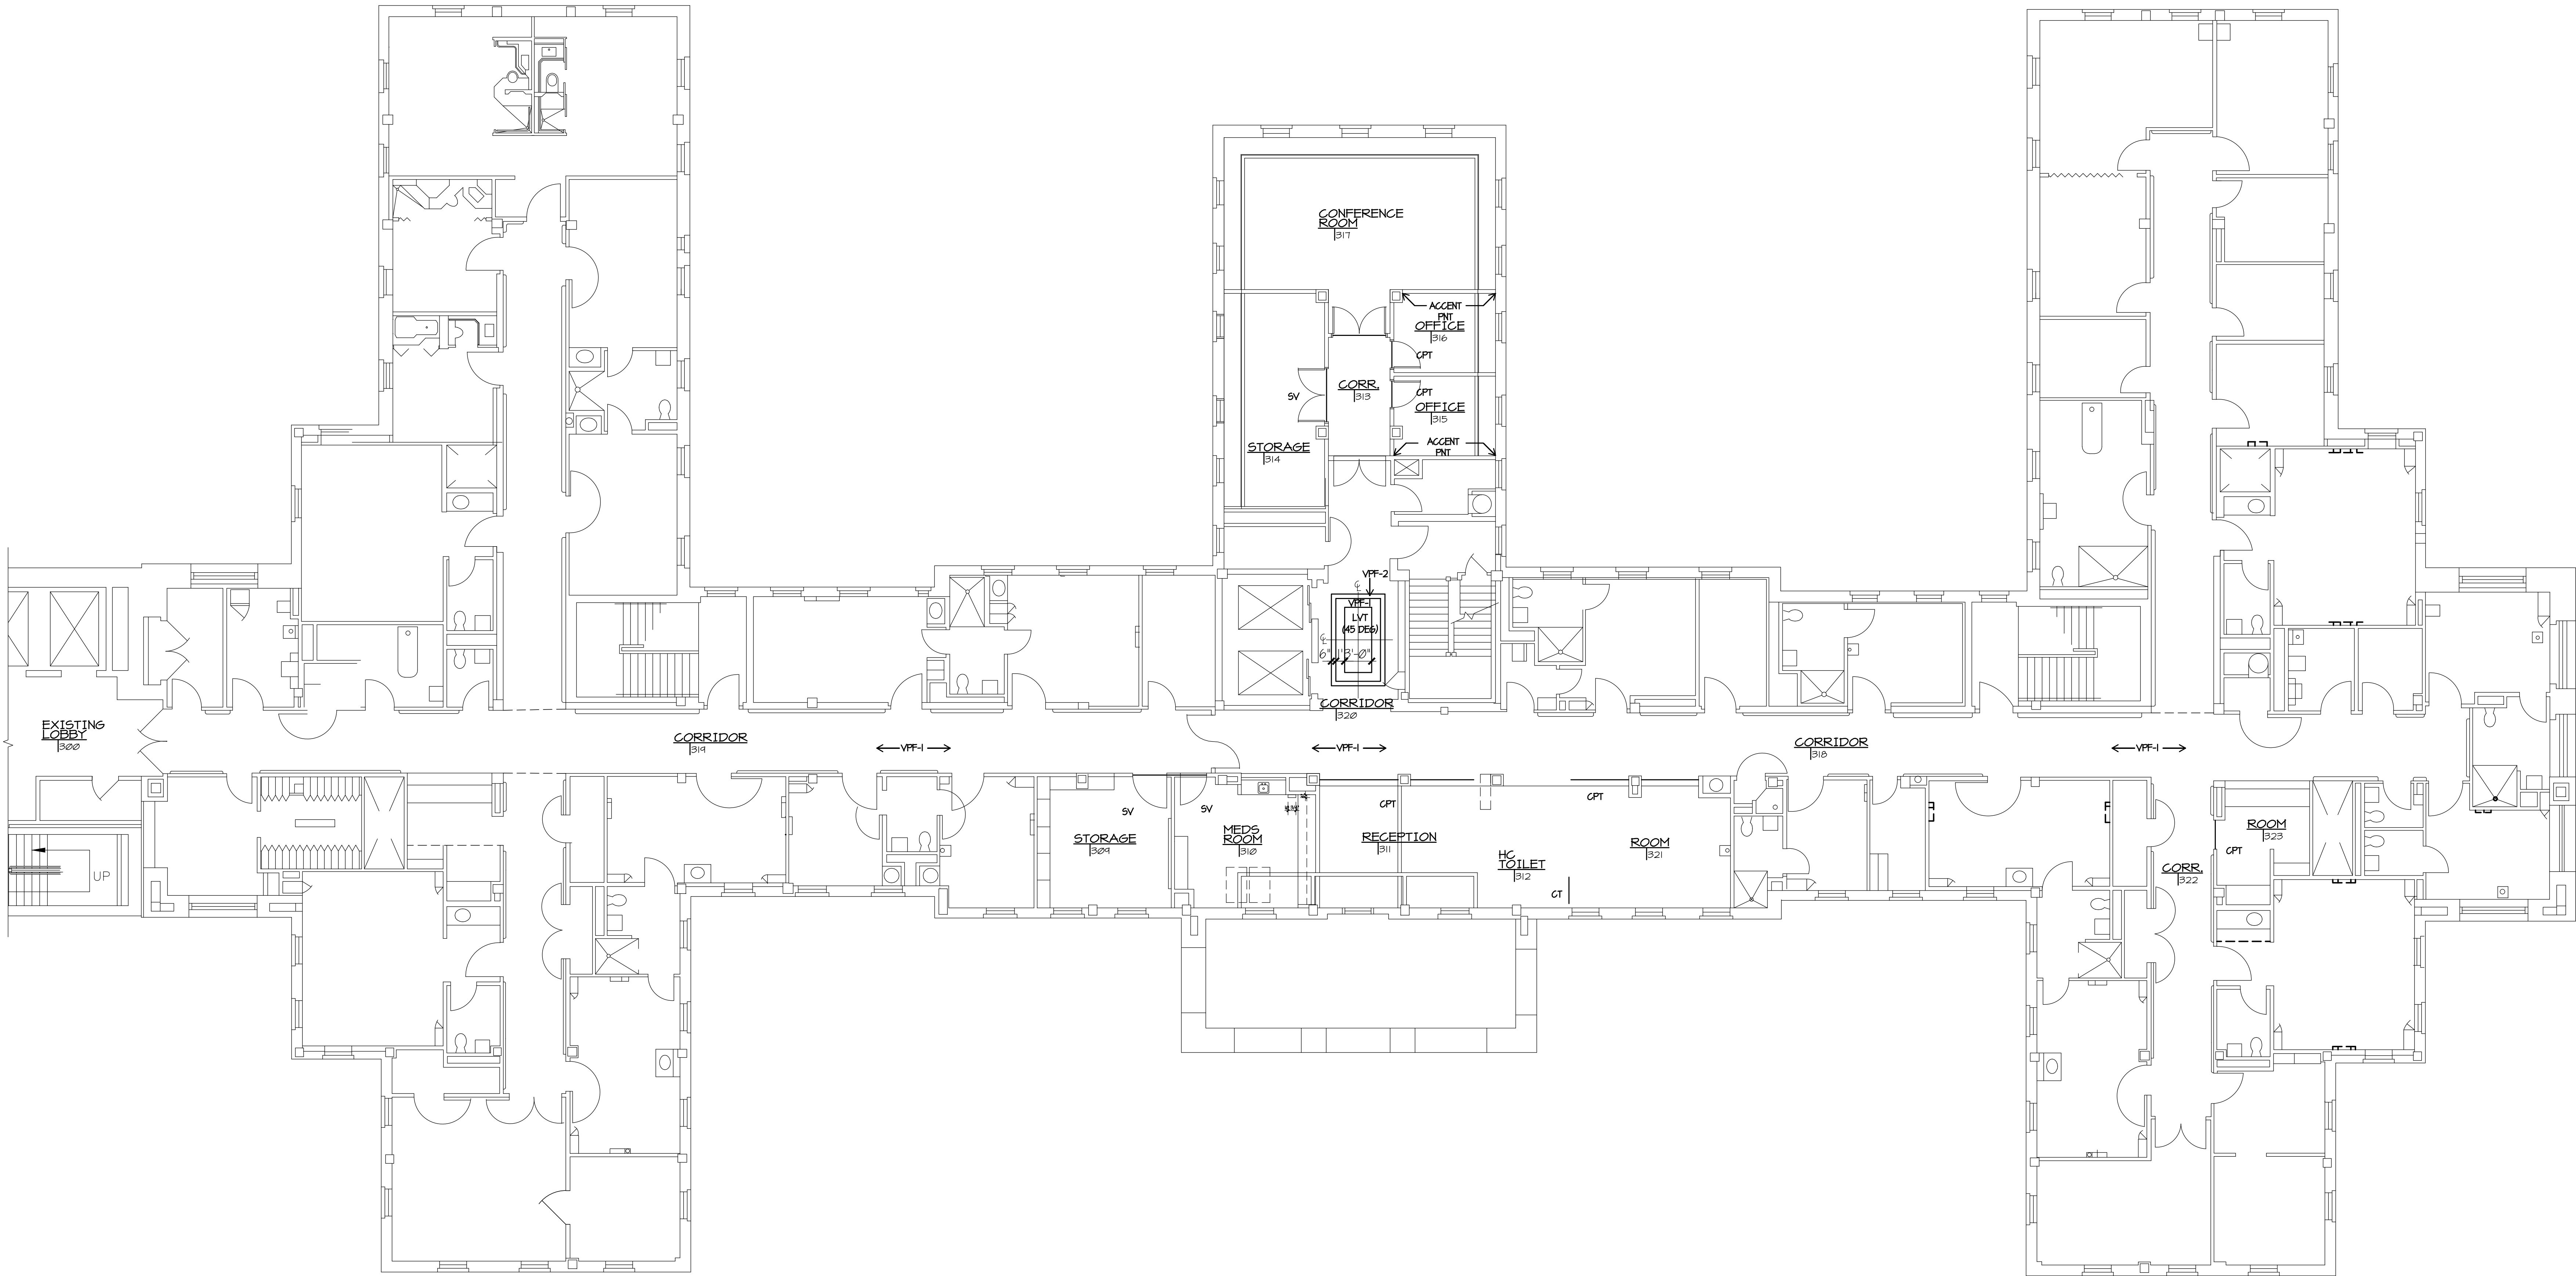

EXISTING THIRD FLOOR FINISH PLAN

ARCHITECT/ENGINEERS:

SFC

SFCS Inc. • 305 South Jefferson Street
Roanoke, Virginia 24011.2003
540.344.6664 • Fax 540.343.6925
www.sfcs.com



CONSTRUCTION
DOCUMENTS

Approved: Energy Engineer

Approved: Infection Control

Approved: Service Chief

Drawing Title:
EXISTING THIRD
FLOOR FINISH PLAN

Project Title:
Patient Dining Area CLC
VA Medical Center
SFCS Commission Number: 6527.00

Project Number:
658-307
Building Number(s):
2/2A

Office of
Construction
and Facilities
Management



Approved: Chief of Facility Management Services

Location:
Salem, Virginia

Drawing Number:
11.4

Approved: Medical Center Director

Date:
03/15/12

Checked:
-

Drawn:
MCA

Dwg. 33 of 65