


three inches = one foot
one and one half inches = one foot
one inch = one foot
three quarters inch = one foot
one half inch = one foot
three eighths inch = one foot
one quarter inch = one foot
one eighth inch = one foot

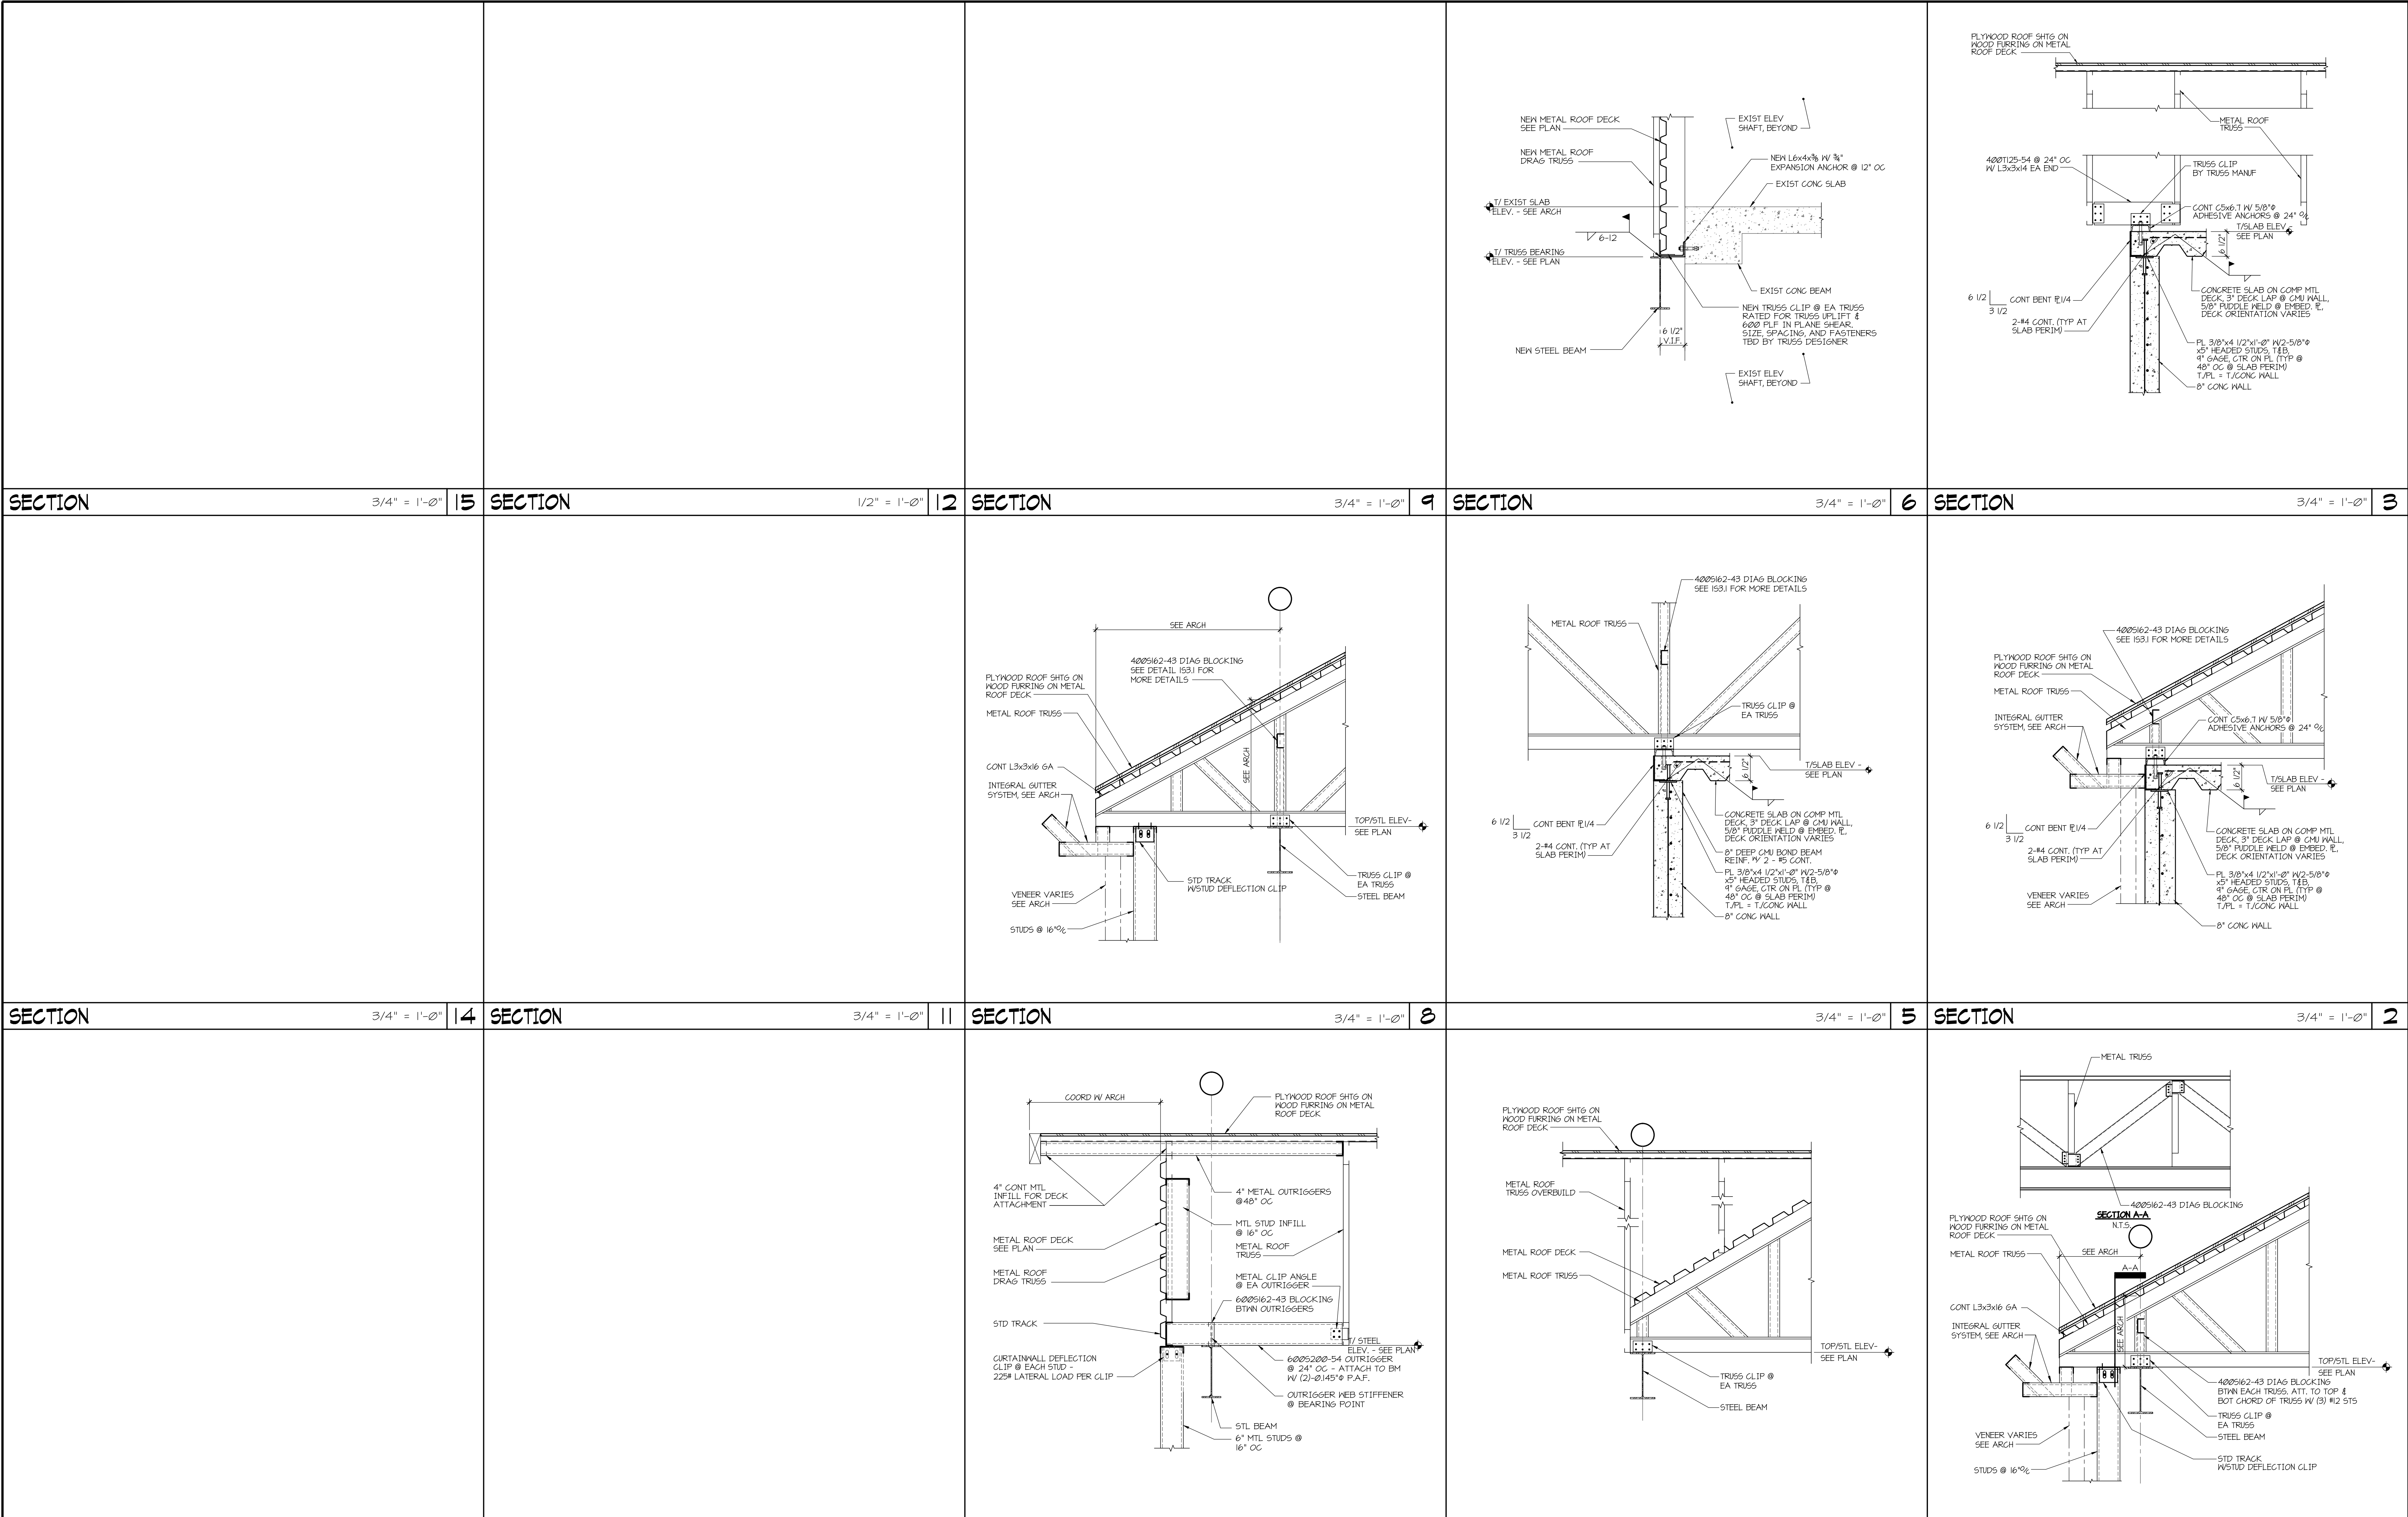

SECTION 3/4" = 1'-0" 13		SECTION 3/4" = 1'-0" 10		SECTION 1" = 1'-0" 7		SECTION 3/4" = 1'-0" 4		SECTION 3/4" = 1'-0" 1									
ARCHITECT/ENGINEERS: SFC SFC Inc. • 305 South Jefferson Street Roanoke, Virginia 24011.2003 540.344.6664 • Fax 540.343.6925 www.sfc.com				Approved: Energy Engineer CONSTRUCTION DOCUMENTS		Approved: Infection Control Approved: Safety Manager Approved: GEMS Coordinator		Approved: Service Chief Approved: Chief of Staff Approved: Associate Director		Drawing Title: FRAMING SECTIONS AND DETAILS Approved: Chief of Facility Management Services Approved: Medical Center Director		Project Title: Patient Dining Area CLC VA Medical Center SFC Commission Number: 6527.00 Location: Salem, Virginia Date: 03/15/12		Project Number: 658-307 Building Number(s): 2/2A Drawing Number: S3.1 Dwg 43 of 65		Office of Construction and Facilities Management Department of Veterans Affairs	