
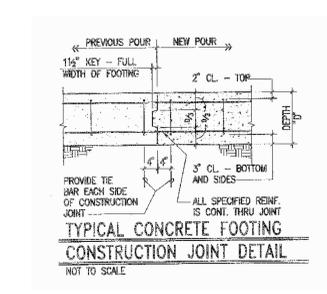
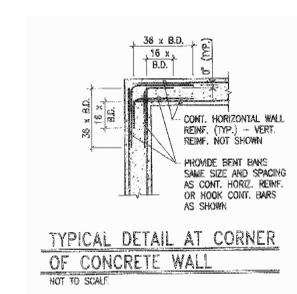
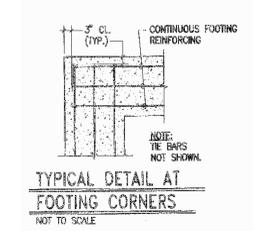
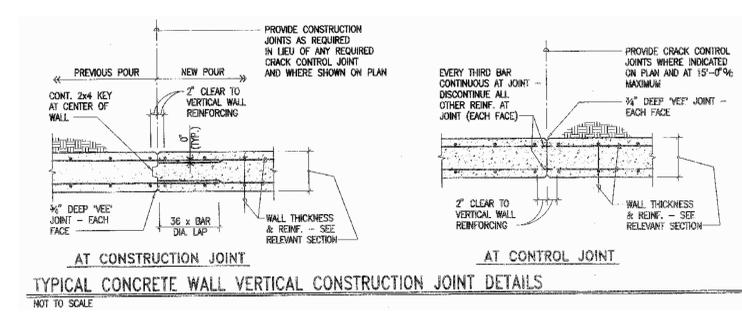
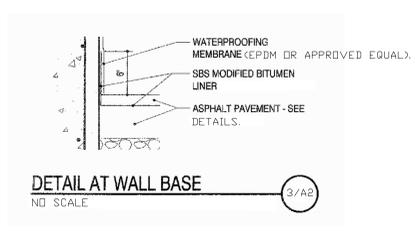
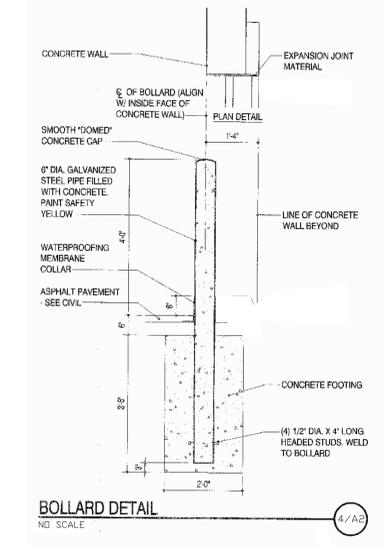
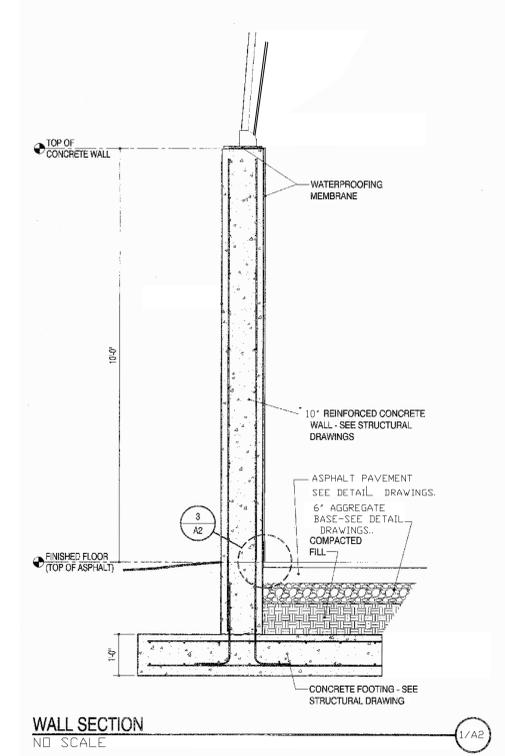


three inches = one foot  
 one and one-half inches = one foot  
 one inch = one foot  
 three-quarters inch = one foot  
 one-half inch = one foot  
 three-eighths inch = one foot  
 one-quarter inch = one foot  
 one-eighth inch = one foot

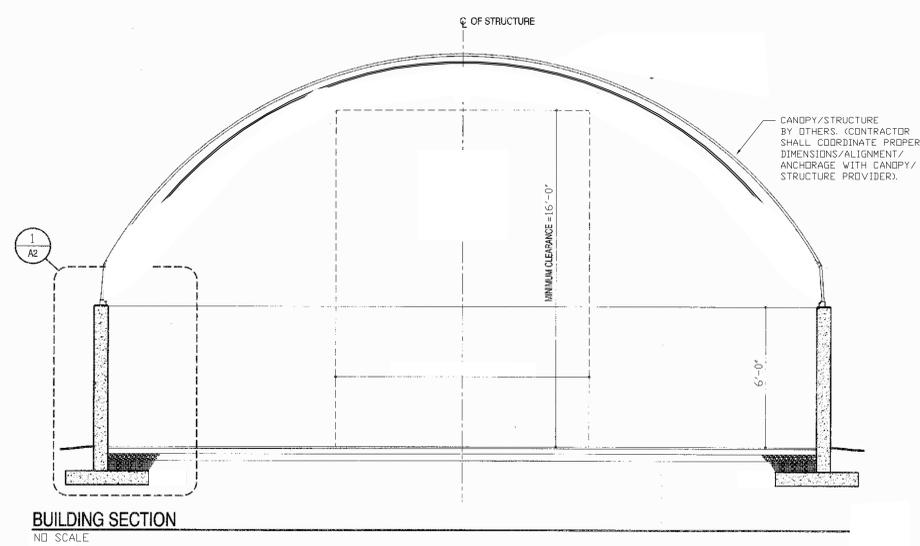

Revisions		Date		Approved: Energy Engineer	Approved: Safety Manager	Approved: Service Chief	Drawing Title NEW BLDG. 170 SALT STORAGE PAD DETAILS AND ELEVATIONS SHEET.	Project Title INSTALL ACCESS TO BUILDINGS 77 & 169.	Date 8-9-12	Veterans Affairs	
					Approved: Infection Control Officer	Approved: Chief of Staff	Approved: Chief of Engineering Svc.	Building Number 77, 169 & 170	Checked VGJ		Drawn WBJ
					Approved: GEMS Coordinator	Approved: Associate Director	Approved: Medical Center Director	Location V.A.M.C. SALEM 24153	DRAWING NO. A2 2546B		Dwg. 6 Of 6