



three eighths inch = one foot  
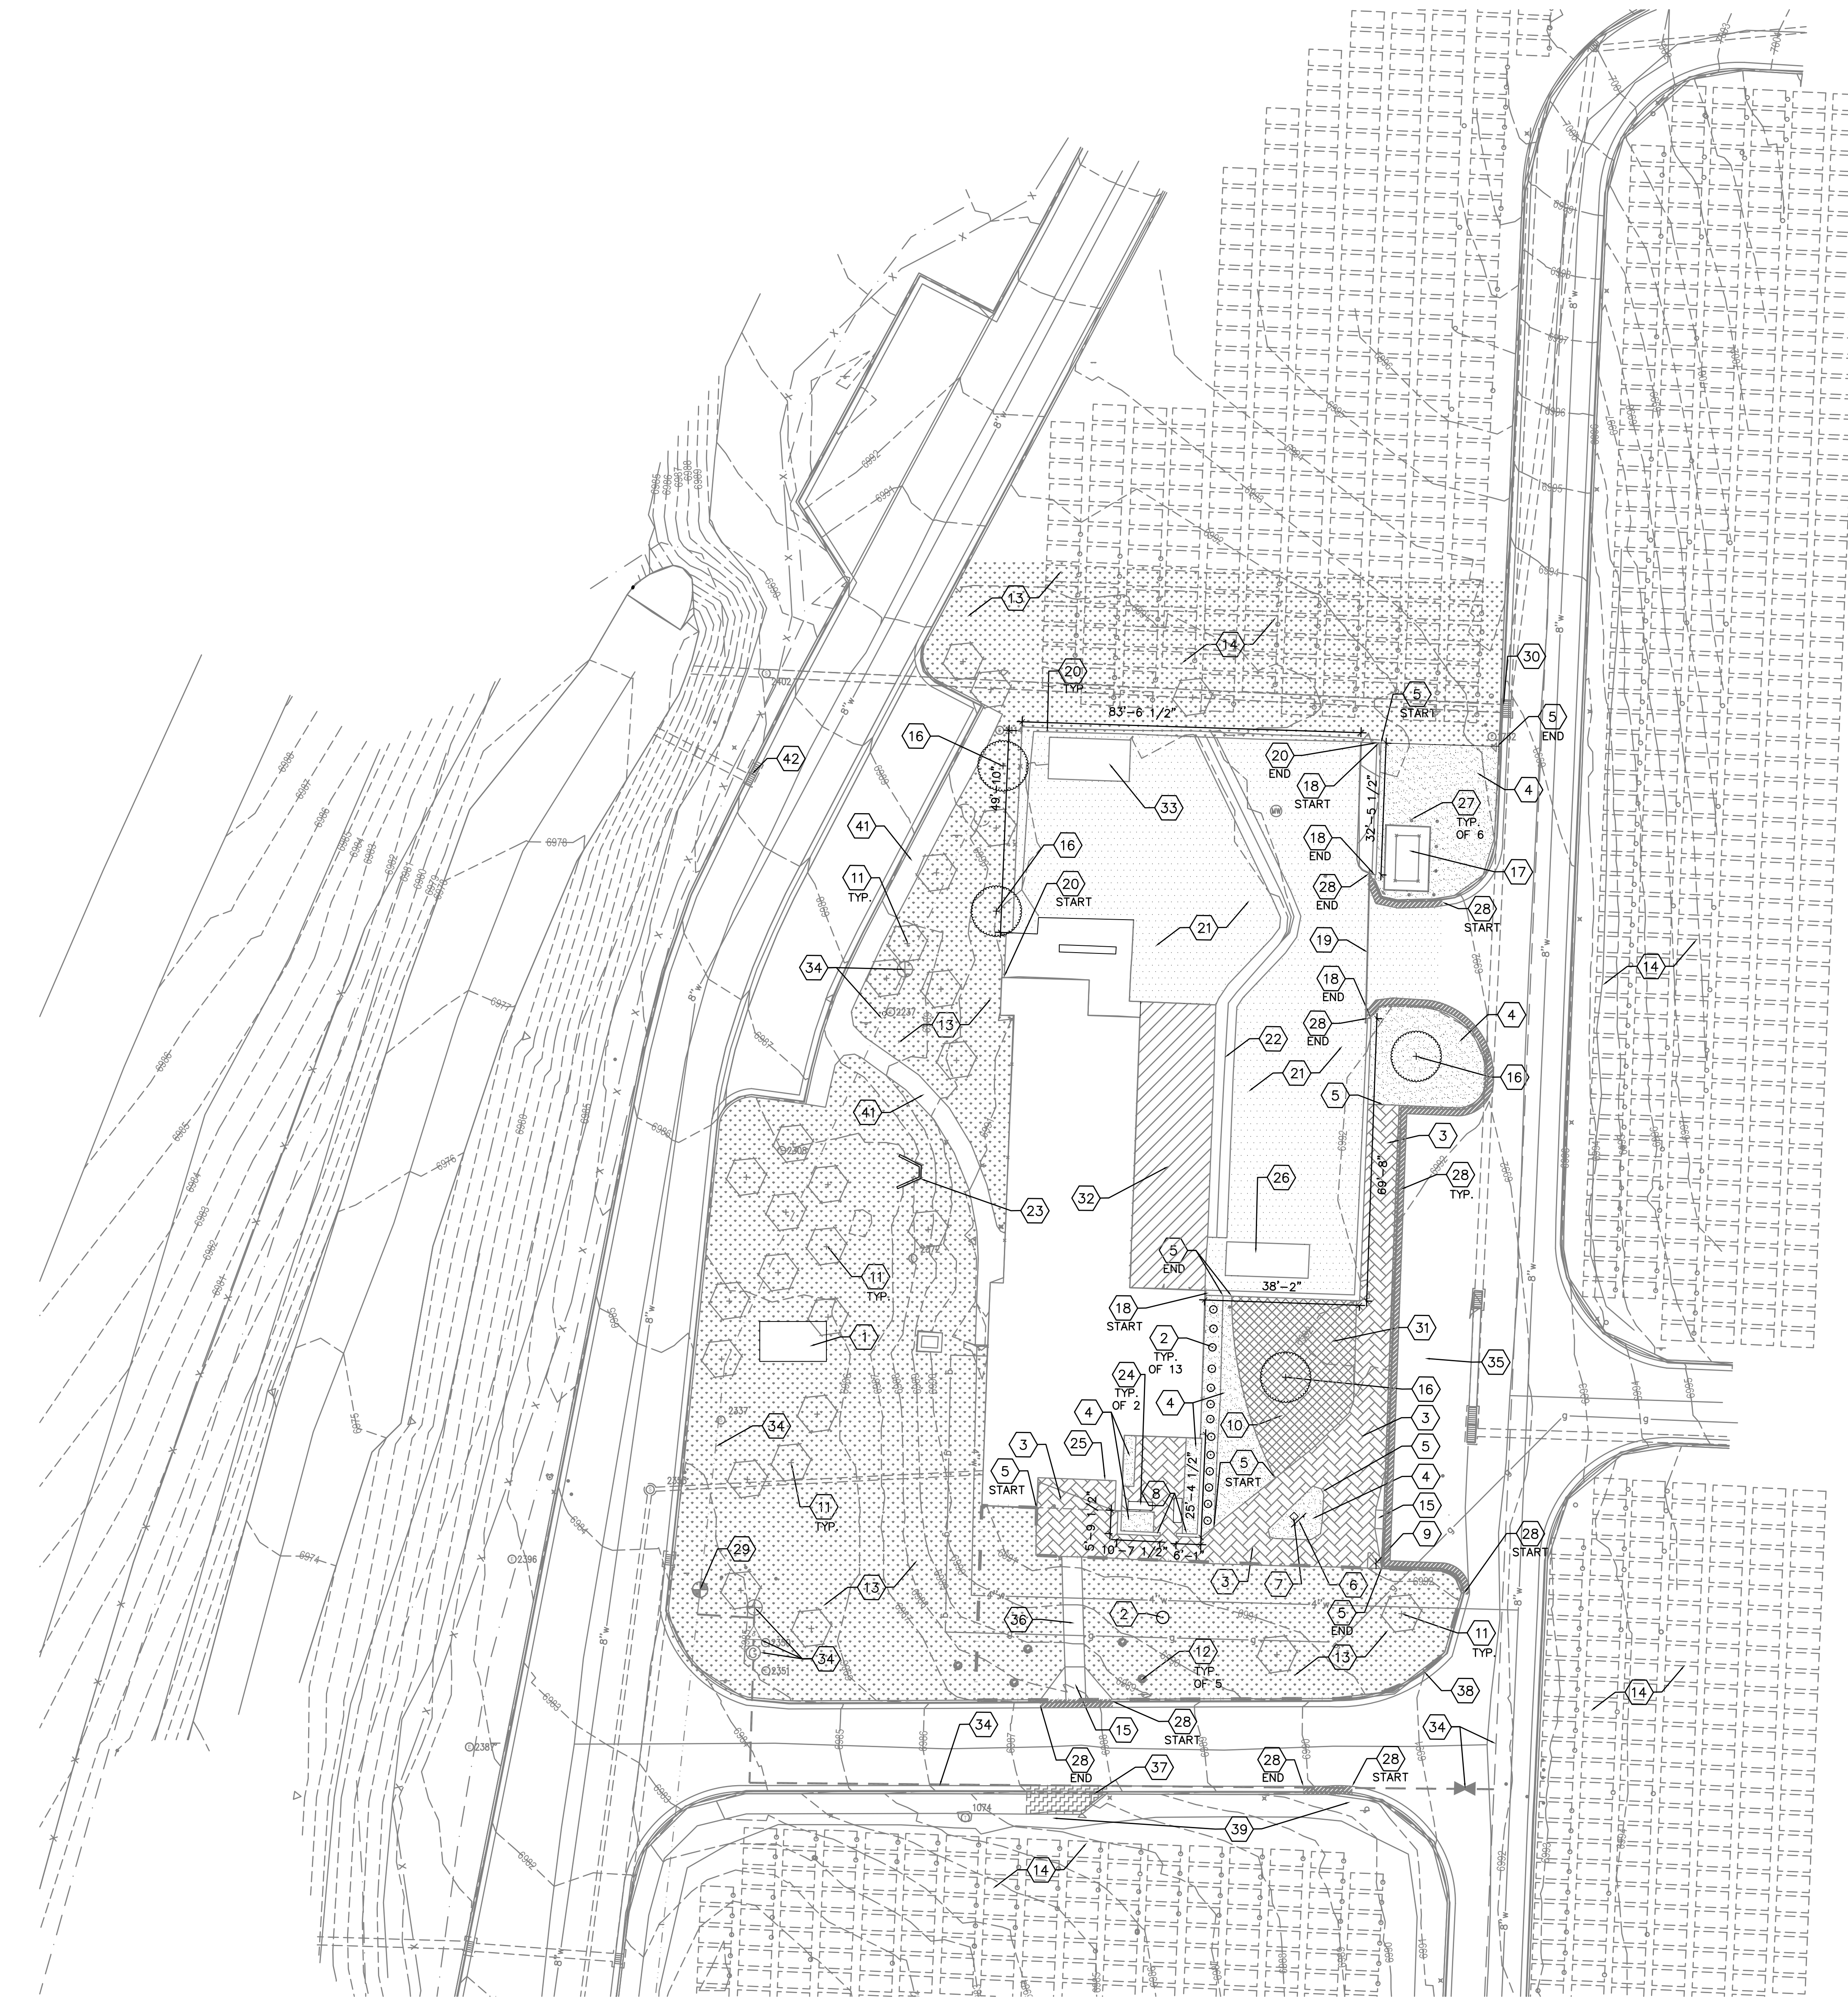


- DEMOLITION GENERAL NOTES**
1. DEMOLITION WORK SHALL BE IN ACCORDANCE WITH CONSTRUCTION SEQUENCING ON SHEET X-101 AND WITH SPECIFICATION SECTION 024100.
  2. THE CONTRACTOR SHALL TAKE ALL NECESSARY PRECAUTIONS TO ASSURE NO DAMAGE OCCURS TO EXISTING STRUCTURES, TREES, AND UTILITIES THAT ARE TO REMAIN IN PLACE AND MAY BE AFFECTED BY CONSTRUCTION OPERATIONS. THE CONTRACTOR SHALL BE RESPONSIBLE TO SECURE ALL ABOVEGROUND AND UNDERGROUND UTILITIES, INSTALL AND MAINTAIN ALL NECESSARY PROTECTION MEASURES WHILE PERFORMING ANY SITE CLEARING AND DEMOLITION. ANY DAMAGE TO EXISTING STRUCTURES, TREES, AND UTILITIES EVEN THOSE NOT INDICATED ON THE CONTRACT DRAWINGS RESULTING FROM CONSTRUCTION OPERATIONS SHALL BE REPAIRED AND/OR REPLACED AT NO ADDITIONAL COST TO THE OWNER.
  3. THE CONTRACTOR SHALL COORDINATE WITH THE PROPER LOCAL AUTHORITIES OR RESPECTIVE UTILITY COMPANIES TO LOCATE UNDERGROUND UTILITIES PRIOR TO COMMENCING THE DEMOLITION WORK.
  4. THE CONTRACTOR SHALL BE RESPONSIBLE FOR LOCATION VERIFICATION, SUPPORT, AND PROTECTION OF ALL ABOVEGROUND AND UNDERGROUND UTILITIES TO REMAIN IN PLACE, INCLUDING ANY UTILITIES NOT INDICATED ON CONTRACT DRAWINGS.
  5. ALL AREAS ADJACENT TO THE SITE SHALL BE MAINTAINED IN A CLEAN CONDITION, MUD AND DUST FREE AT ALL TIMES.
  6. THE CONTRACTOR SHALL ENSURE THAT WORK PERFORMED UNDER THIS CONTRACT SHALL NOT IMPACT THE OPERATION OF ADJACENT BURIAL SECTIONS OR PUBLIC ACCESS TO EXISTING BURIAL SECTIONS. IF A SITUATION ARISES IN WHICH CONSTRUCTION OPERATIONS COULD IMPACT CEMETERY OPERATIONS, THE CONTRACTOR SHALL NOTIFY THE CEMETERY DIRECTOR A MIN. OF 72 HOURS PRIOR TO THAT OPERATION.
  7. CONTRACTOR SHALL SEQUENCE WORK AS NECESSARY TO ENSURE THAT ALL UTILITY SERVICES, INCLUDING FIRE HYDRANTS, REMAIN OPERATIONAL DURING CONSTRUCTION.
  8. CONTRACTOR SHALL FILL AND COMPACT ALL VOIDS CREATED BY DEMOLITION WORK WITH CLEAN BACKFILL MATERIAL. BACKFILL SHALL BE COMPACTED TO 85% MODIFIED PROCTOR IN LANDSCAPE AREAS AND 95% IN PAVED AREAS.
  9. CONTRACTOR SHALL PRESERVE AND PROTECT EXISTING TREES AND SHRUBS DESIGNATED TO REMAIN FROM DAMAGE BY CONSTRUCTION OPERATIONS. ANY TREE DAMAGED BY CONSTRUCTION OPERATIONS SHALL BE REPLACED WITH A TREE OF THE SAME SPECIES AND SIZE. IF SIZE OF EXISTING TREE IS NOT AVAILABLE CONTRACTOR SHALL REPLACE WITH A 2" CAL. TREE (DECIDUOUS) OR 6" HT. TREE (EVERGREENS) AND SHALL PROVIDE A CREDIT TO THE OWNER FOR THE MONETARY DIFFERENCE IN VALUE. ANY SHRUB DAMAGED BY CONSTRUCTION OPERATIONS SHALL BE REPLACED BY A SHRUB OF THE SAME SPECIES AND SIZE. IF SIZE OF EXISTING SHRUB IS NOT AVAILABLE CONTRACTOR SHALL REPLACE WITH A 15-GAL. SHRUB AND SHALL PROVIDE A CREDIT TO THE OWNER FOR THE MONETARY DIFFERENCE IN VALUE.
  10. CONTRACTOR SHALL PRESERVE AND PROTECT EXISTING TURF DESIGNATED TO REMAIN FROM DAMAGE BY CONSTRUCTION OPERATIONS. ANY TURF DAMAGED BY CONSTRUCTION OPERATIONS SHALL BE REPLACED WITH SOD TO MATCH EXISTING.
  11. CONTRACTOR SHALL PRESERVE AND PROTECT EXISTING IRRIGATION EQUIPMENT AND PIPING DESIGNATED TO REMAIN FROM DAMAGE BY CONSTRUCTION OPERATIONS. ANY IRRIGATION EQUIPMENT DAMAGED BY CONSTRUCTION OPERATIONS SHALL BE REPAIRED OR REPLACED AT NO ADDITIONAL COST TO THE OWNER.
  12. FOR DEMOLITION IN AREAS TO RECEIVE TEMPORARY FACILITIES, SEE SHEETS X-101 AND X-102.
  13. IN THE EVENT THAT BONES OR HISTORIC ARCHAEOLOGICAL REMAINS ARE UNCOVERED DURING CONSTRUCTION OR EARTH-DISTURBING ACTIVITIES, CEASE WORK IMMEDIATELY AND PROTECT THE REMAINS FROM FURTHER DISTURBANCE. NOTIFY THE OWNER, THE DIRECTOR AT SANTA FE NATIONAL CEMETERY, THE OWNER WILL CONTACT THE NEW MEXICO HISTORIC PRESERVATION DIVISION (SHIP). THE OWNER AND SHOP MAY DISCUSS THE APPROPRIATE WAY TO PROCEED. DIRECTION TO THE CONTRACTOR WILL BE PROVIDED BY THE OWNER.

- DEMOLITION KEYED NOTES**
1. EXISTING SEPTIC TANK TO REMAIN. APPROXIMATE SIZE AND LOCATION SHOWN. CONTRACTOR SHALL FIELD VERIFY.
  2. REMOVE AND PROPERLY DISPOSE OF EXISTING SHRUB.
  3. REMOVE AND PROPERLY DISPOSE OF EXISTING BRICK PAVERS.
  4. REMOVE AND PROPERLY DISPOSE OF EXISTING GRAVEL MULCH AND FILTER FABRIC.
  5. REMOVE AND PROPERLY DISPOSE OF EXISTING STEEL EDGING.
  6. REMOVE AND PROPERLY DISPOSE OF EXISTING FLORAL REGULATIONS AND BANDED ACTIVITIES SIGNAGE.
  7. EXISTING 'BIVOUAC OF THE DEAD' TO BE REMOVED AND RELOCATED. SEE SHEET L-101.
  8. REMOVE AND PROPERLY DISPOSE OF EXISTING 3'-0" HT. WALL AND FOOTING.
  9. EXISTING HC PARKING SIGN TO BE REMOVED AND PROPERLY DISPOSED OF.
  10. EXISTING TURF AND ROOTS TO BE REMOVED TO A DEPTH OF 12". REPLACE WITH COMPACTED CLEAN FILL AS REQUIRED FOR PROPOSED CONSTRUCTION.
  11. EXISTING TREE TO REMAIN. EXISTING TREES SHALL BE PROTECTED PER DETAIL F7/D-101. SEE DEMOLITION GENERAL NOTE 9.
  12. EXISTING LARGE SHRUB TO REMAIN. SEE DEMOLITION GENERAL NOTE 9.
  13. EXISTING TURF GRASS TO REMAIN. SEE DEMOLITION GENERAL NOTE 10.
  14. EXISTING GRAVESITES. SEE DEMOLITION GENERAL NOTE 6.
  15. REMOVE AND PROPERLY DISPOSE OF EXISTING CONCRETE CURB RAMP.
  16. REMOVE AND PROPERLY DISPOSE OF EXISTING TREE. GRIND STUMP AND ROOTS TO A MIN. 2'-0" DEPTH BELOW GRADE.
  17. EXISTING FUEL TANK AND CONCRETE PAD TO REMAIN. CONTRACTOR SHALL PRESERVE AND PROTECT EXISTING FUEL TANK AND CONCRETE PAD TO REMAIN FROM DAMAGE BY CONSTRUCTION OPERATIONS. ANY DAMAGE SHALL BE REPAIRED AT NO ADDITIONAL COST TO THE OWNER.
  18. REMOVE AND PROPERLY DISPOSE OF EXISTING WALL AND FOOTING. HEIGHT VARIES FROM APPROXIMATELY 6'-0" TO 8'-0".
  19. REMOVE AND PROPERLY DISPOSE OF EXISTING CHAIN LINK ROLL GATE AND ALL APPURTENANCES.
  20. REMOVE AND PROPERLY DISPOSE OF EXISTING CHAIN LINK FENCE AND ADJACENT WOOD FENCE.
  21. REMOVE AND PROPERLY DISPOSE OF EXISTING ASPHALT PAVEMENT AND BASE MATERIAL. REGRADE AS NECESSARY TO CONSTRUCT NEW PAVEMENT. REFERENCE SHEETS C-101 AND L-101.
  22. REMOVE AND PROPERLY DISPOSE OF EXISTING CONCRETE VALLEY GUTTER.
  23. REMOVE AND PROPERLY DISPOSE OF EXISTING CONCRETE HEAD WALL, PIT, AND GRATE.
  24. REMOVE AND PROPERLY DISPOSE OF EXISTING BENCH.
  25. EXISTING GRAVE LOCATOR TO BE REMOVED AND RELOCATED. REFERENCE ARCHITECTURAL DRAWINGS.
  26. EXISTING TRAILER TO BE RELOCATED. REFERENCE SHEET X-101.
  27. EXISTING BOLLARD TO BE REMOVED AND REPLACED. SEE SHEET L-101.
  28. REMOVE AND PROPERLY DISPOSE OF EXISTING CONCRETE CURB AND GUTTER AND TO CONSTRUCT NEW CONCRETE CURB AND GUTTER OR NEW ADA ACCESSIBLE RAMP. LIMITS SHOWN ARE A MINIMUM AND ARE APPROXIMATE. CONTRACTOR SHALL REMOVE CURB AND GUTTER TO THE NEAREST EXISTING CONTROL JOINT. SEE SHEET L-101.
  29. EXISTING CONTROL VALVE TO BE REUSED FOR NEW BUBBLER SYSTEM. CUT AND CAP LATERAL LINE IMMEDIATELY DOWNSTREAM OF EXISTING VALVE. LATERAL LINES SHALL BE ABANDONED IN PLACE.
  30. REMOVE AND PROPERLY DISPOSE OF EXISTING CURB INLET AND GRATE. SEE SHEETS C-101 AND C-501.
  31. IRRIGATION HEADS IN TURF AREA TO BE REMOVED AND RETURNED TO THE OWNER. LATERAL LINES SHALL BE ABANDONED IN PLACE.
  32. REMOVE AND PROPERLY DISPOSE OF EXISTING CONCRETE PAVEMENT AND BASE MATERIAL. REGRADE AS NECESSARY TO CONSTRUCT NEW PAVEMENT. REFERENCE SHEETS C-101 AND L-101.
  33. EXISTING TOOL STORAGE SHED TO BE RELOCATED. CONTRACTOR SHALL COORDINATE WITH THE OWNER FOR NEW LOCATION.
  34. EXISTING IRRIGATION EQUIPMENT AND PIPING TO REMAIN. SEE DEMOLITION GENERAL NOTE #11.
  35. RESTRIPE EXISTING PUBLIC PARKING AREA. SEE SHEET L-101.
  36. REMOVE AND PROPERLY DISPOSE OF EXISTING CONCRETE WALK.
  37. REMOVE AND PROPERLY DISPOSE OF EXISTING RAMP, HEADER CURB, AND CURB AND GUTTER AS REQUIRED TO CONSTRUCT NEW CONCRETE WALK. LIMITS SHOWN ARE APPROXIMATE. CONTRACTOR SHALL REMOVE CURB AND GUTTER TO THE NEAREST EXISTING CONTROL JOINT. SEE SHEET L-101.
  38. AT THE CONTRACTOR'S OPTION, THE AREA WITHIN THE DASHED LINE MAY OR MAY NOT BE USED FOR CONSTRUCTION STAGING. IN THE EVENT THAT THE CONTRACTOR ELECTS TO USE THE SPACE FOR CONSTRUCTION STAGING, TREES, SHRUBS, TURF, AND IRRIGATION SHALL BE RESTORED TO ORIGINAL CONDITION PER THE DEMOLITION GENERAL NOTES. IN THE EVENT THAT THE CONTRACTOR ELECTS NOT TO USE THE AREA FOR CONSTRUCTION STAGING, TREES, SHRUBS, TURF, AND IRRIGATION SHALL BE PROTECTED PER THE DEMOLITION GENERAL NOTES. ADDITIONALLY, THE OWNER SHALL HAVE FULL ACCESS TO THE AREA AS REQUIRED FOR IRRIGATION, MOWING, PRUNING, AND OTHER NORMAL MAINTENANCE IN THE AREA.
  39. IRRIGATION HEADS, RISERS IN THIS AREA SHALL BE RELOCATED AS NECESSARY TO CONSTRUCT CONCRETE WALK AND ADA RAMP. SEE SHEETS L-101 AND L-101.
  40. REMOVE AND PROPERLY DISPOSE OF EXISTING DRAIN INLET. PLUG PIPE AND ABANDON IN PLACE. CONTRACTOR SHALL RESTORE TURF SURROUNDING DRAIN TO ORIGINAL CONDITION. PER DEMOLITION GENERAL NOTE #10.
  41. EXISTING CONCRETE WALK TO REMAIN. SEE DEMOLITION GENERAL NOTE #2.
  42. REMOVE AND PROPERLY DISPOSE OF EXISTING INLET GRATE AND OUTFALL PIPE. SEE SHEET C-501.

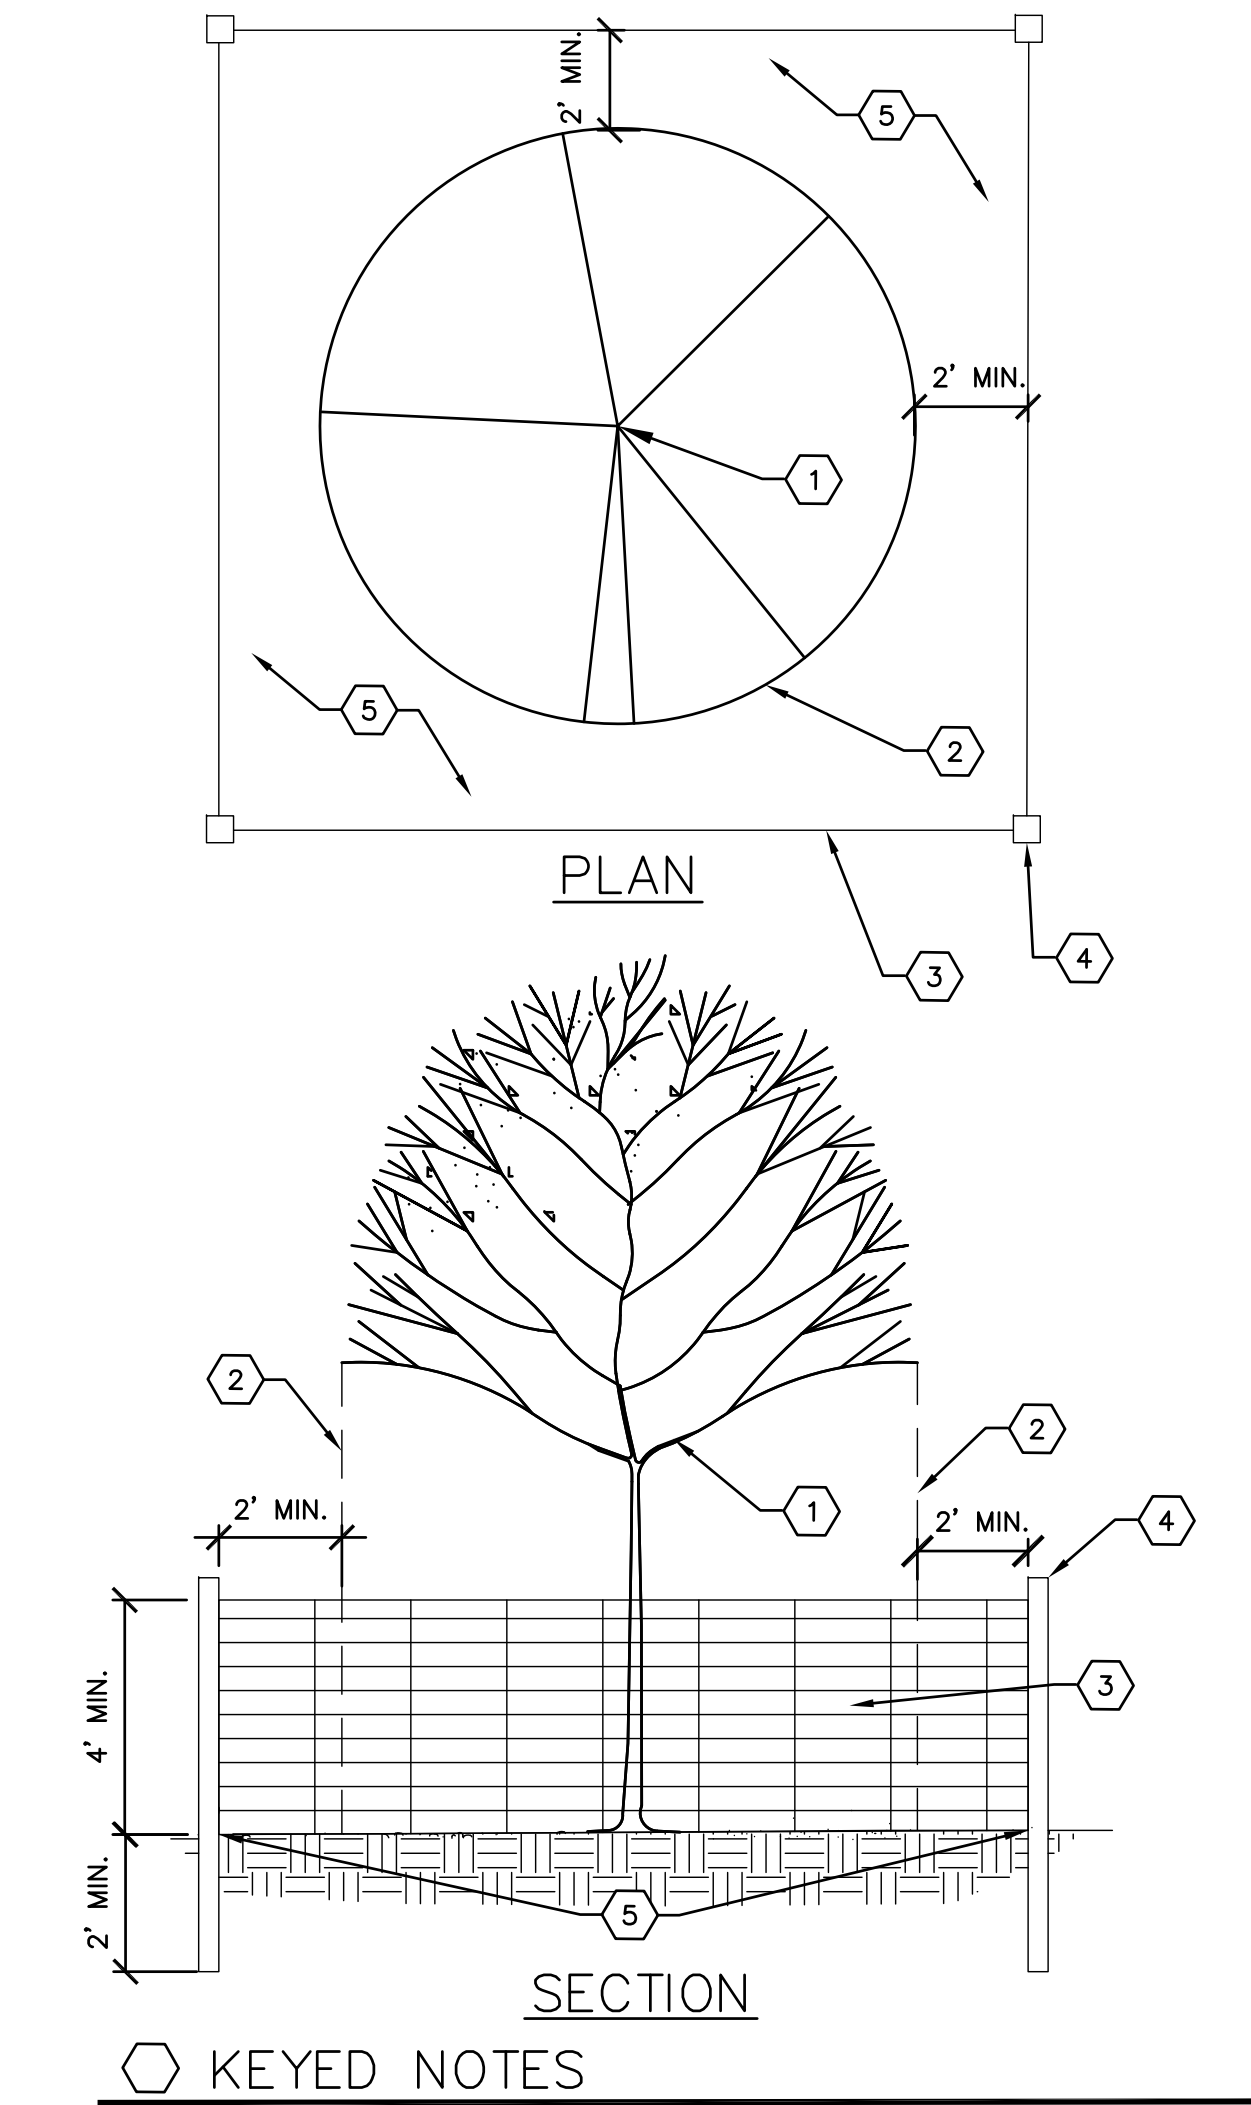

- KEYED NOTES**
1. EXISTING TREE
  2. DRIP LINE
  3. PERIMETER FENCING. FENCING SHALL BE MIN. 4'-0" HIGH ORANGE POLYETHYLENE LAMINAR SAFETY NETTING, OR EQUIVALENT STURDY FENCE.
  4. PERIMETER FENCING POST. POST SHALL BE DURABLE METAL "T" OR EQUIVALENT.
  5. TREE PROTECTION ZONE (TPZ). NO GRADING OR CONSTRUCTION SHALL OCCUR WITHIN TPZ.
- F7 TREE PROTECTION**  
SCALE: N.T.S.

- HATCH LEGEND**
- |  |  |
|--|--|
|  | EXISTING BRICK PAVERS TO BE REMOVED. SEE DEMOLITION KEYED NOTE #3.                                     |
|  | EXISTING TURF TO BE REMOVED. SEE DEMOLITION KEYED NOTE #10.  |
|  | EXISTING TURF TO REMAIN. SEE DEMOLITION KEYED NOTE #13.  |
|  | EXISTING GRAVEL MULCH TO BE REMOVED. SEE DEMOLITION KEYED NOTE #4.                                     |
|  | EXISTING CONCRETE PAVEMENT TO BE REMOVED. SEE DEMOLITION KEYED NOTE #32.                               |
|  | EXISTING ASPHALT PAVEMENT TO BE REMOVED. SEE DEMOLITION KEYED NOTE #21.                                |
|  | EXISTING CONCRETE CURB AND GUTTER TO BE REMOVED. SEE DEMOLITION KEYED NOTE #28.                        |
|  | EXISTING CONCRETE RAMP, HEADER CURB, AND CURB AND GUTTER TO BE REMOVED. SEE DEMOLITION KEYED NOTE #37. |

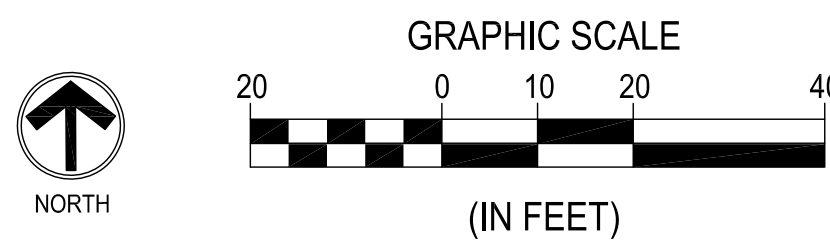

| |
|---|
| |</ |
|---|