



BLDG #4 - PIPE BASEMENT
SCALE: 1/4" = 1'-0"

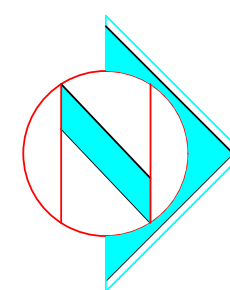



BLDG #4 - FIRST FLOOR
SCALE: 1/4" = 1'-0"

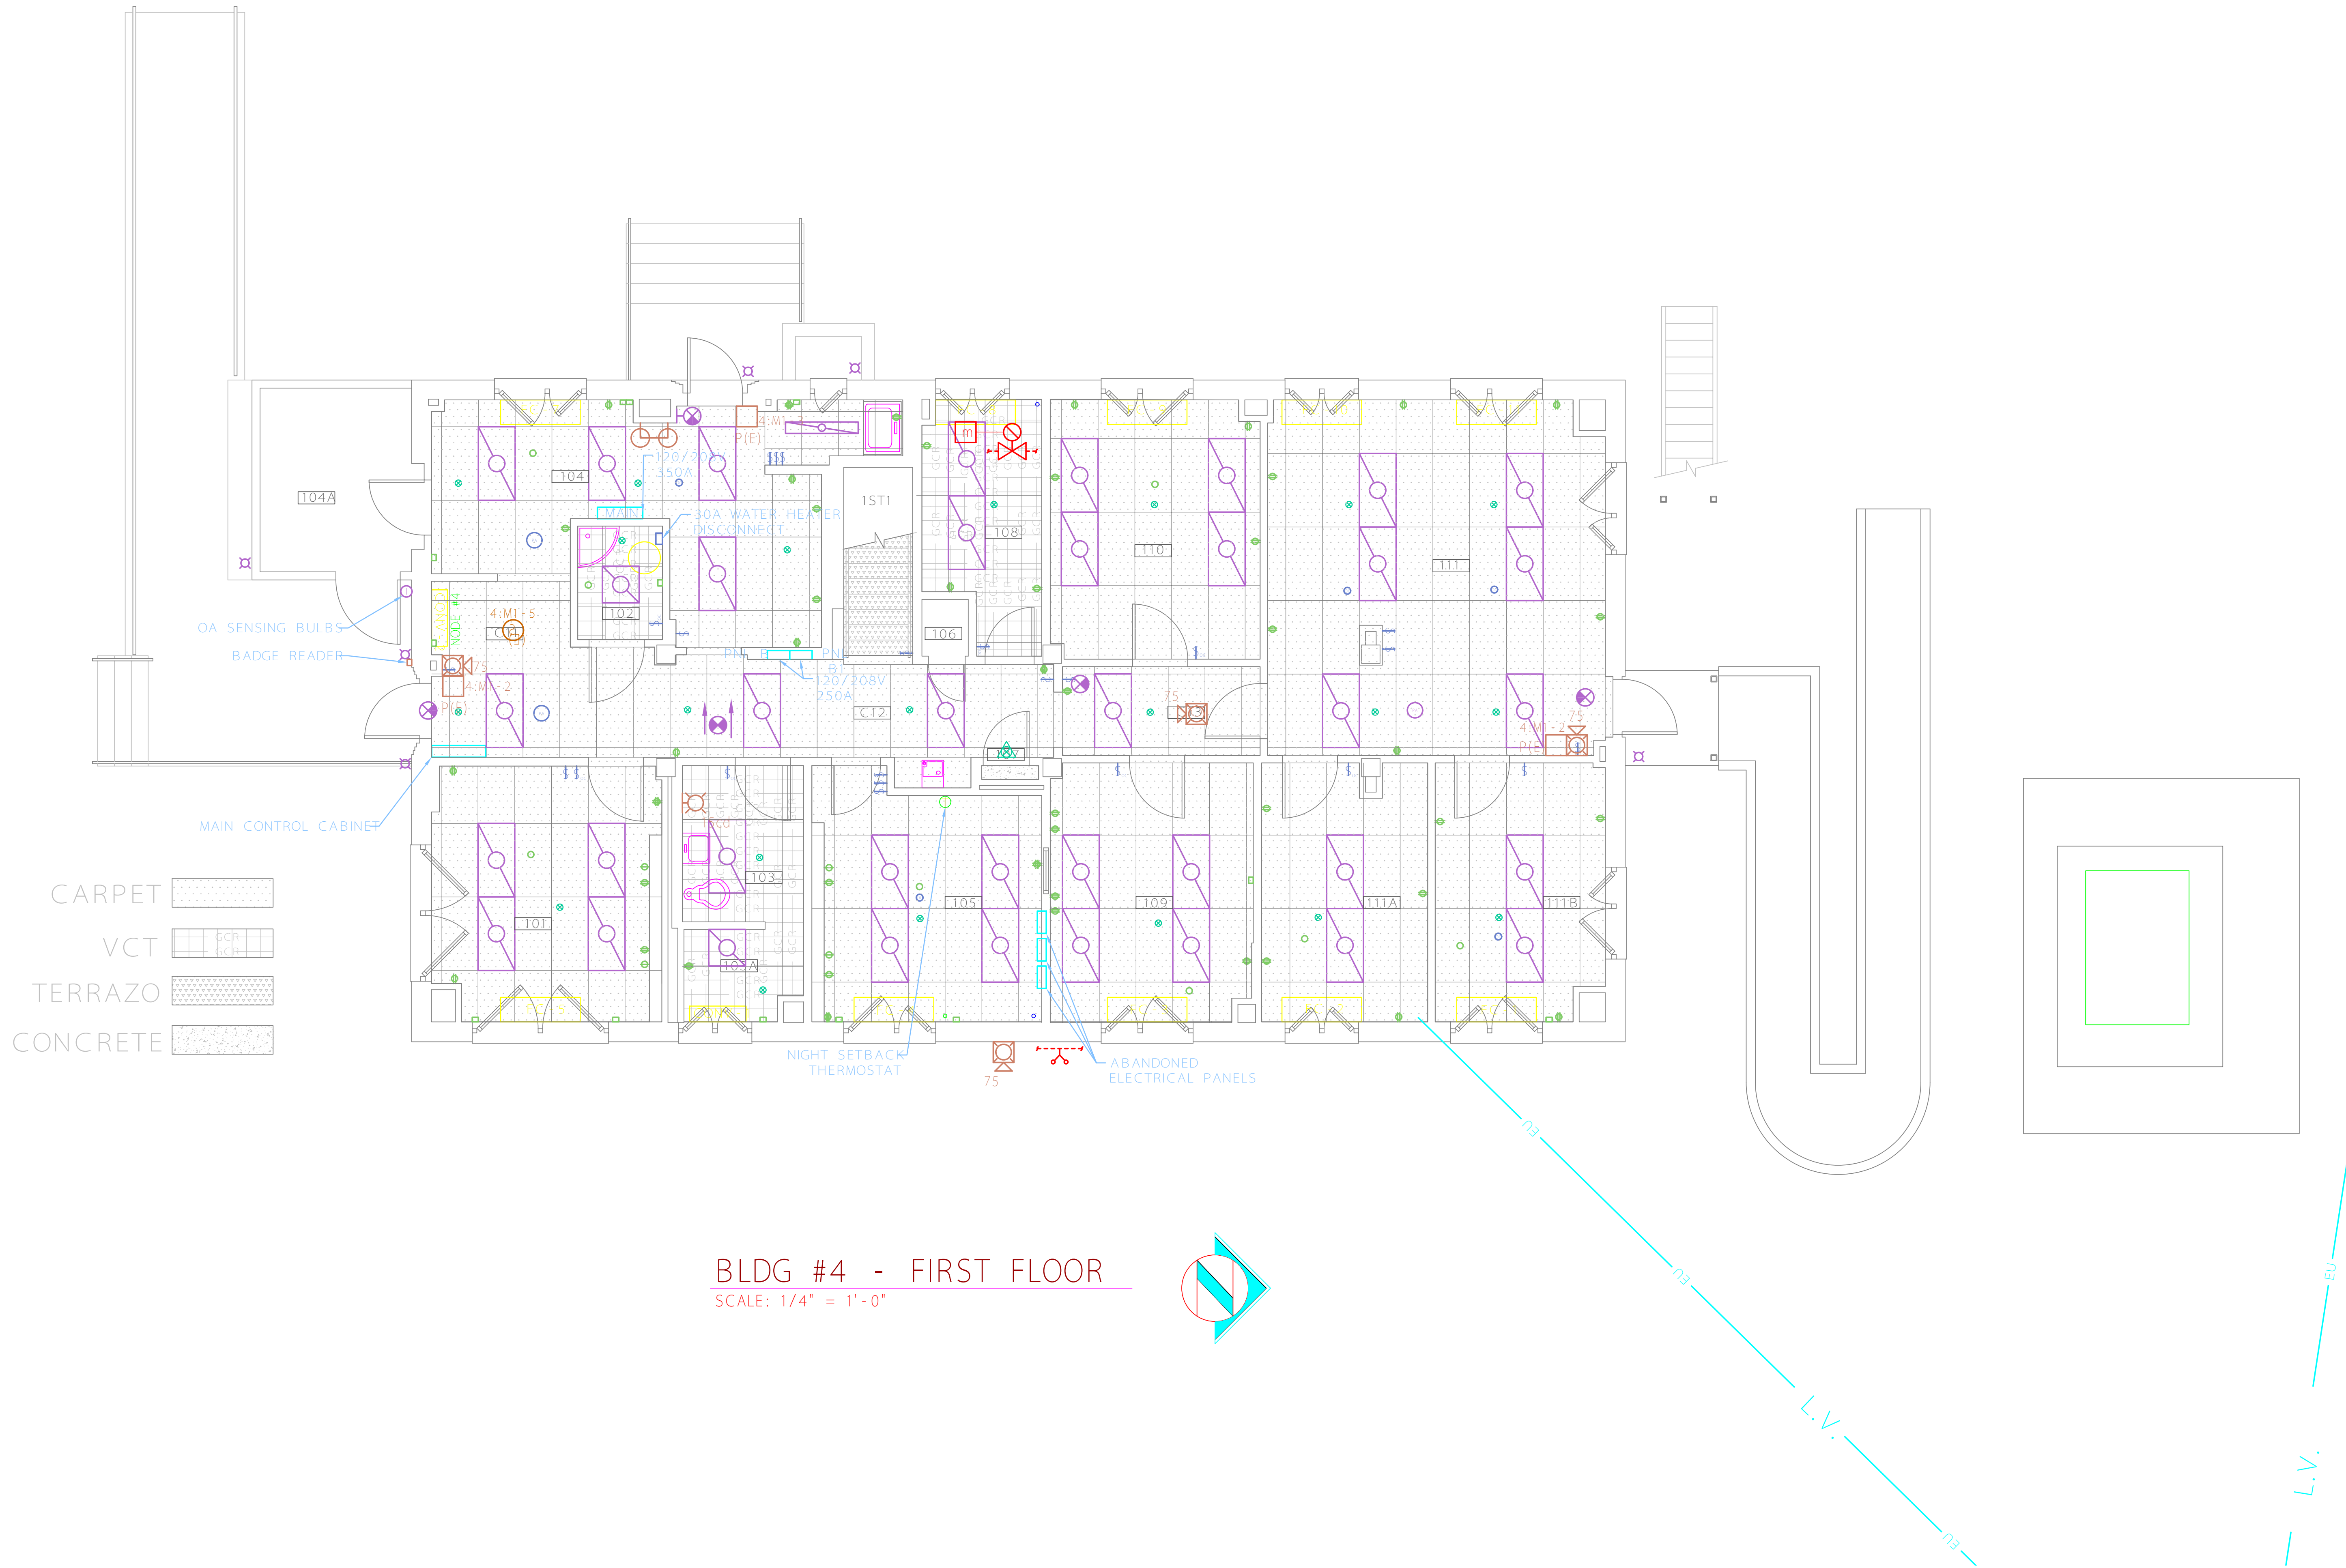