

6/14/2009 12:39:03 PM
File Path
VA FORM 08 - 6231

Revisions:	Date:

CONSULTANT
engineering discipline <EDIT TEXT>:
Consultant firm name
Consultant firm street address
Consultant firm city, state, zip code
Consultant firm phone number
Consultant POC

ARCHITECT/ENGINEER OF RECORD
A/E:
Paul Lorenz, AIA
Salisbury VA

STAMP

Office of Construction and Facilities Management
VA U.S. Department of Veterans Affairs

Drawing Title
Sheet Name
Approved: Project Director



Phase
BID DOCUMENTS

Project Title
Project Location
Issue Date
1.31.18

Project Number
659-18-202
Building Number
BLDG. 2 - ALL ROOFS
Drawing Number
AE-100

Checked By
Chkd By

Drawn PDL

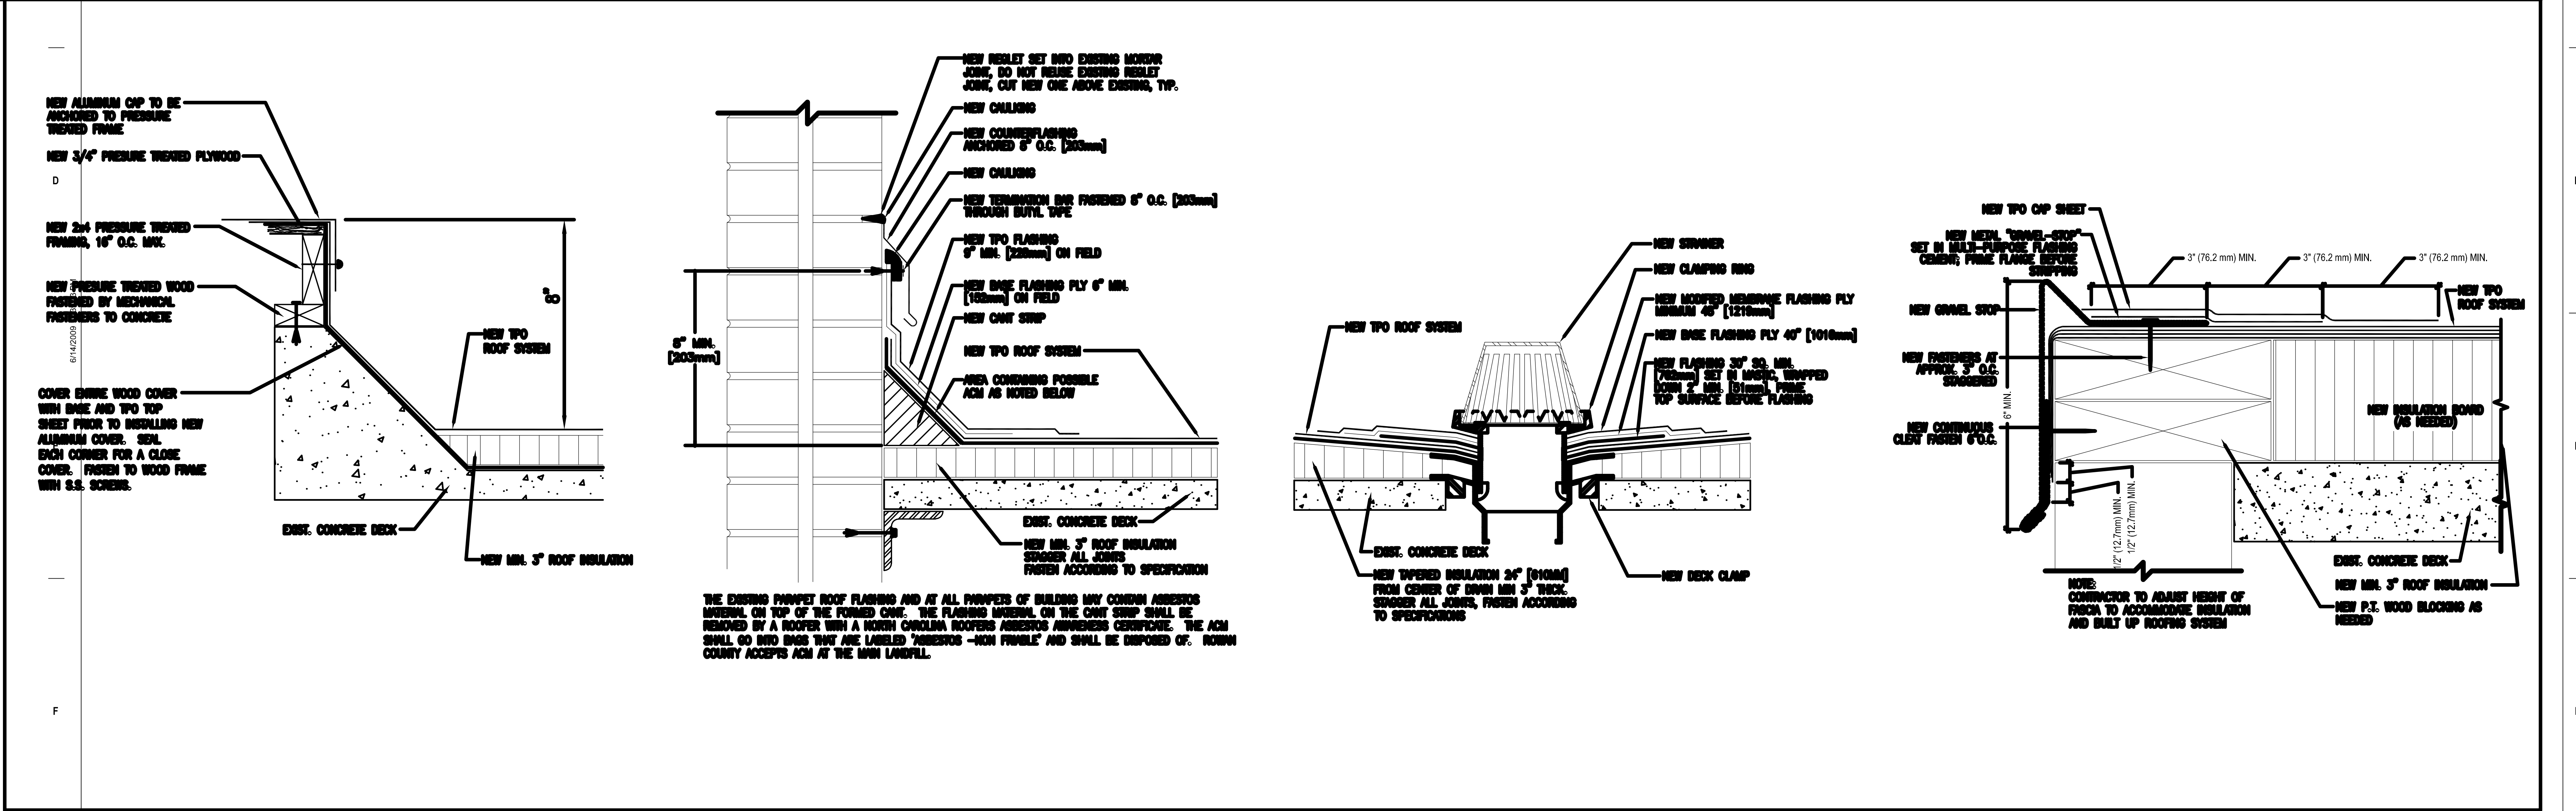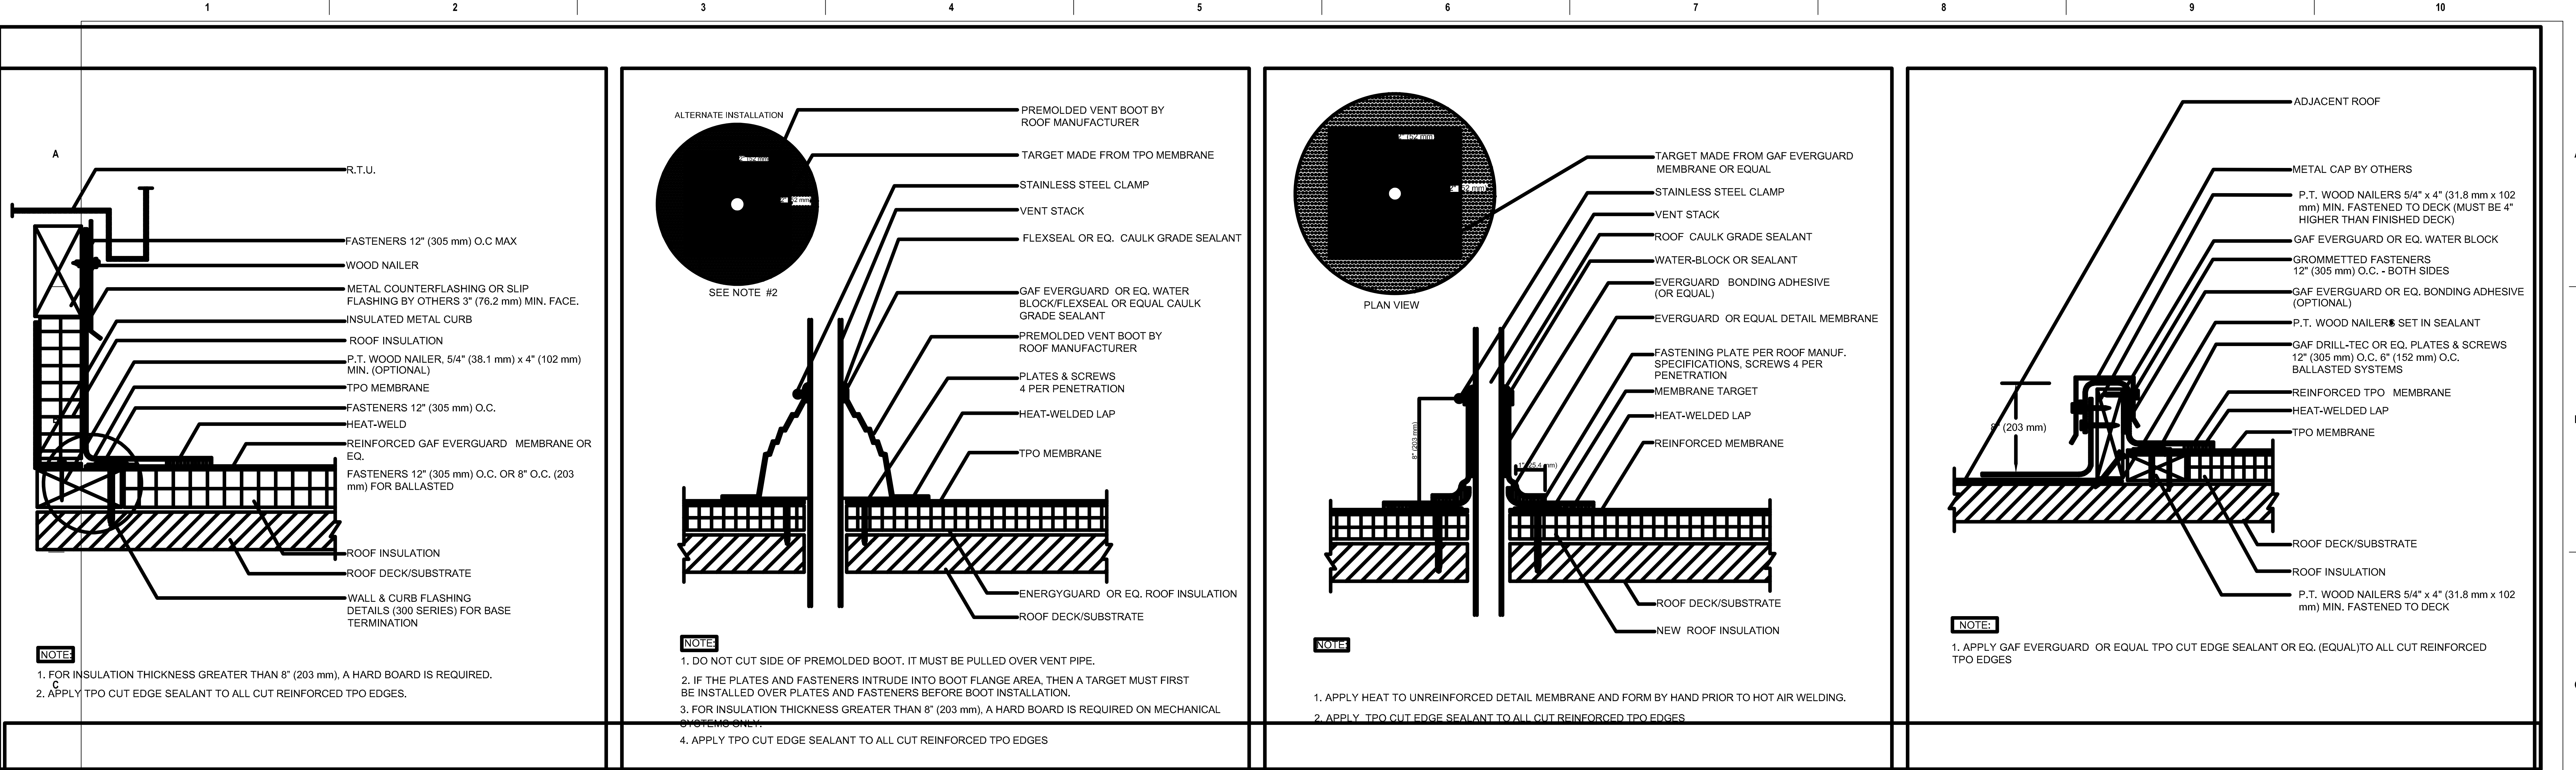

<div>Revisions:</div>		<div>CONSULTANT</div> <div>engineering discipline <EDIT TEXT></div> <div>Consultant firm name</div> <div>Consultant firm street address</div> <div>Consultant firm city, state, zip code</div> <div>Consultant firm phone number</div> <div>Consultant POC</div>		<div>ARCHITECT/ENGINEER OF RECORD</div> <div>A/E:</div> <div>Paul Lorenz, AIA</div> <div>Salisbury VA</div>		<div>STAMP</div>		<div>Office of Construction and Facilities Management</div> <div>VA</div> <div>U.S. Department of Veterans Affairs</div>		<div>Drawing Title</div> <div>Sheet Name</div> <div>Approved: Project Director</div>		<div>Phase</div> <div>BID DOCUMENTS</div>		<div>Project Title</div> <div>Project Title</div> <div>Location</div> <div>Project Location</div> <div>Issue Date</div> <div>1.31.18</div> <div>Checked</div> <div>Chkd By</div> <div>Drawn</div> <div>PDL</div>		<div>Project Number</div> <div>659-18-202</div> <div>Building Number</div> <div>BLDG. 2 - ALL ROOFS</div> <div>Drawing Number</div> <div>AE-101</div>	
-----------------------	--	--	--	---	--	------------------	--	--	--	--	--	---	--	--	--	---	--