


NOTE:

CONTRACTOR SHALL BE RESPONSIBLE FOR ADEQUATELY WATERING ALL NEWLY PLANTED LANDSCAPING, & SODDED AREAS BY INSTALLING & OPERATING A TEMPORARY WATERING SYSTEM FOR A PERIOD OF ONE (1) YEAR AFTER DATE OF FINAL ACCEPTANCE. THE CONTRACTOR SHALL INCLUDE IN HIS BID ALL MATERIALS, LABOR & EQUIPMENT NECESSARY FOR THE INSTALLATION & OPERATION OF A WATERING METHOD OF THE CONTRACTOR'S DISCRETION TO INCLUDE WATERING TRUCK, IN GROUND OR ABOVE GROUND SYSTEM AND APPROVED BY THE CONTRACTING OFFICER. AFTER THE ONE (1) YEAR PERIOD, THE CONTRACTOR SHALL DISASSEMBLE AND REMOVE FROM THE SITE THE TEMPORARY WATERING SYSTEM AND SHALL REPAIR ANY DISTURBED AREAS.

UNITED STATES NAVY
PARCEL
#31229-000-000
O.R. BOOK 47 PG
141

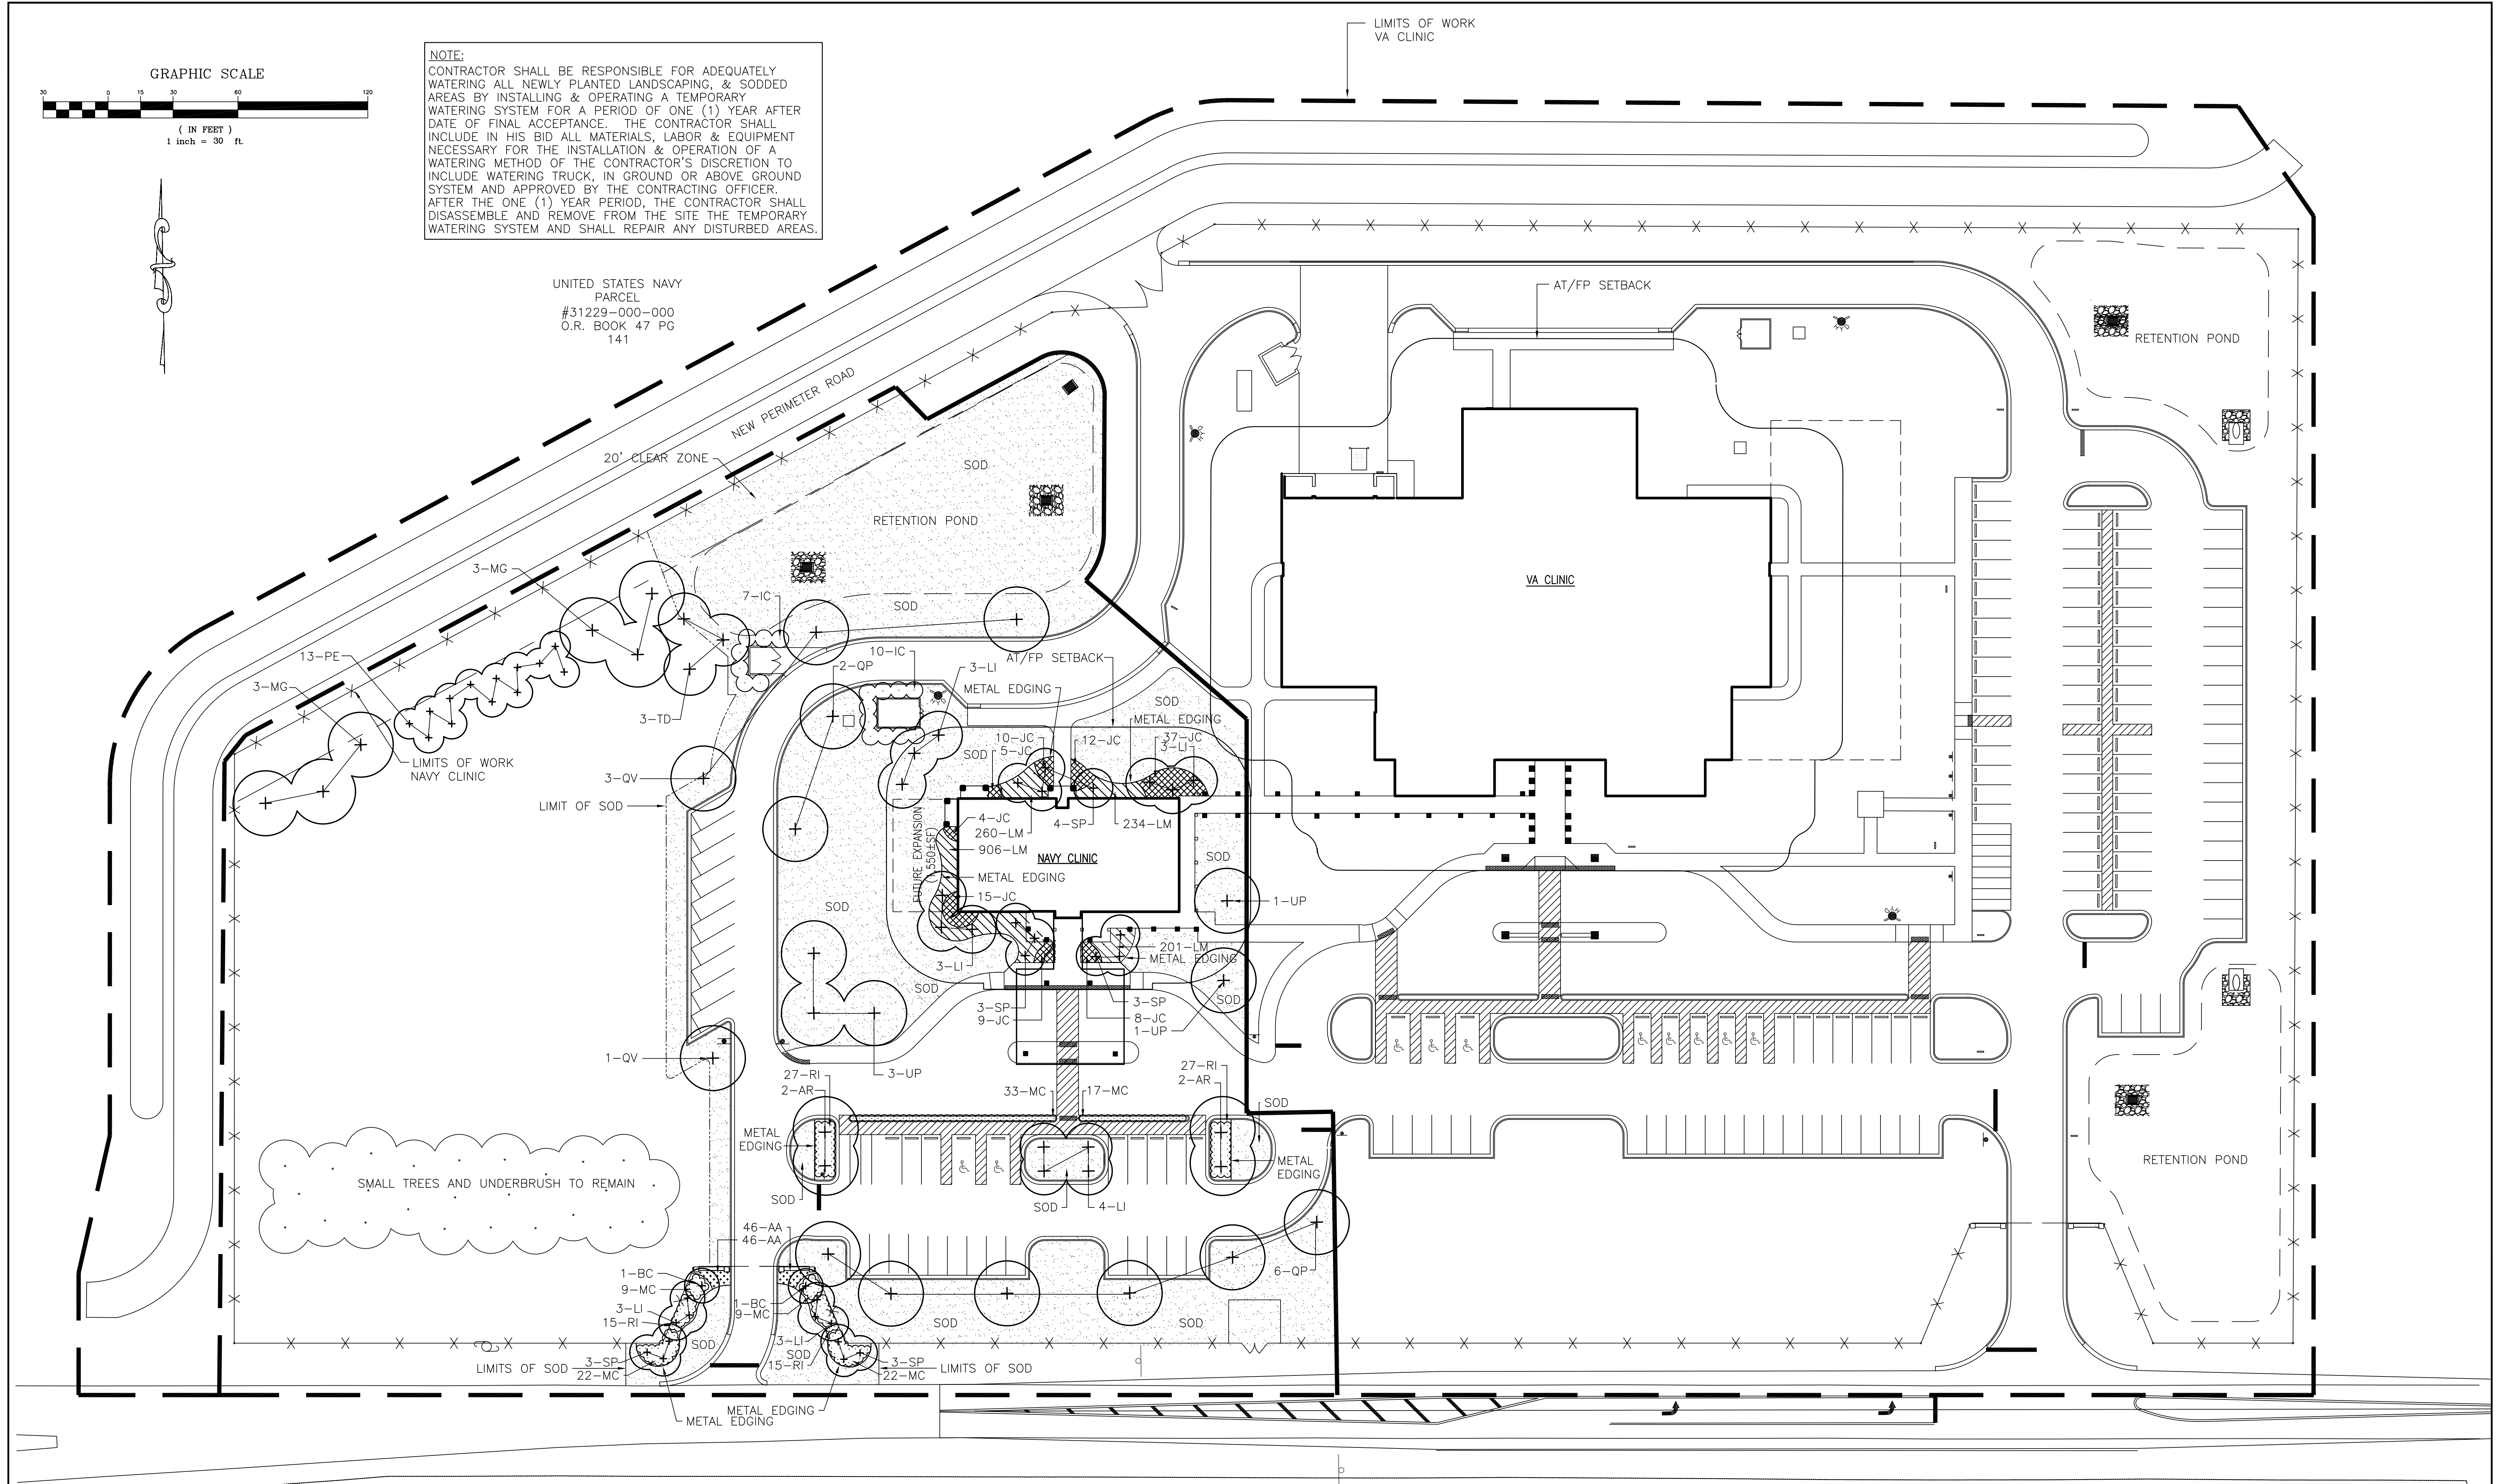



MAGNOLIA BEACH ROAD

FINAL SUBMISSION
APRIL 6, 2012

IF SHEET IS LESS THAN (30"x42") IT IS
A REDUCED PRINT; SCALE ACCORDINGLY

L101

 <p>706 MIDDLE ST., FARMHIDE, AL 36532 251-990-5178</p> <p>ARCH. & ENGR. SEAL</p> 	<p>NATURAL RESOURCES & ENVIRONMENTAL AFFAIRS</p> <p>SATISFACTORY TO DATE</p>	<p>P.W. DWG. NO.</p>	<p>DEPARTMENT OF THE NAVY NAVAL SUPPORT ACTIVITY PANAMA CITY, FLORIDA</p>
	<p>SAFETY DEPARTMENT</p> <p>SATISFACTORY TO DATE</p>	<p>DRAWN BY JAS</p>	<p>PANAMA CITY JOINT OUTPATIENT CLINIC NAVAL GULF COAST HEALTH CARE</p>
	<p>FIRE DEPARTMENT</p> <p>SATISFACTORY TO DATE</p>	<p>CHECKED BY JEC</p>	
	<p>PUBLIC WORKS SUPERVISOR</p> <p>SATISFACTORY TO DATE</p>	<p>SUPERVISOR JECROWE</p>	
		<p>APPROVED DATE MARCH 2012</p>	<p>SIZE F CODE IDENT. NO. 80091 HONOLULU PROJ. NO. BE1206M CONSTR. CONTR. NO. N69450-11-D-2529 SCALE 1"=30'-0" T.O.# MACC. SHEET 1 OF 2</p>