



SECTION  
1  
A-301  
SCALE: 1/4" = 1'-0"  
0 2' 4' 8'

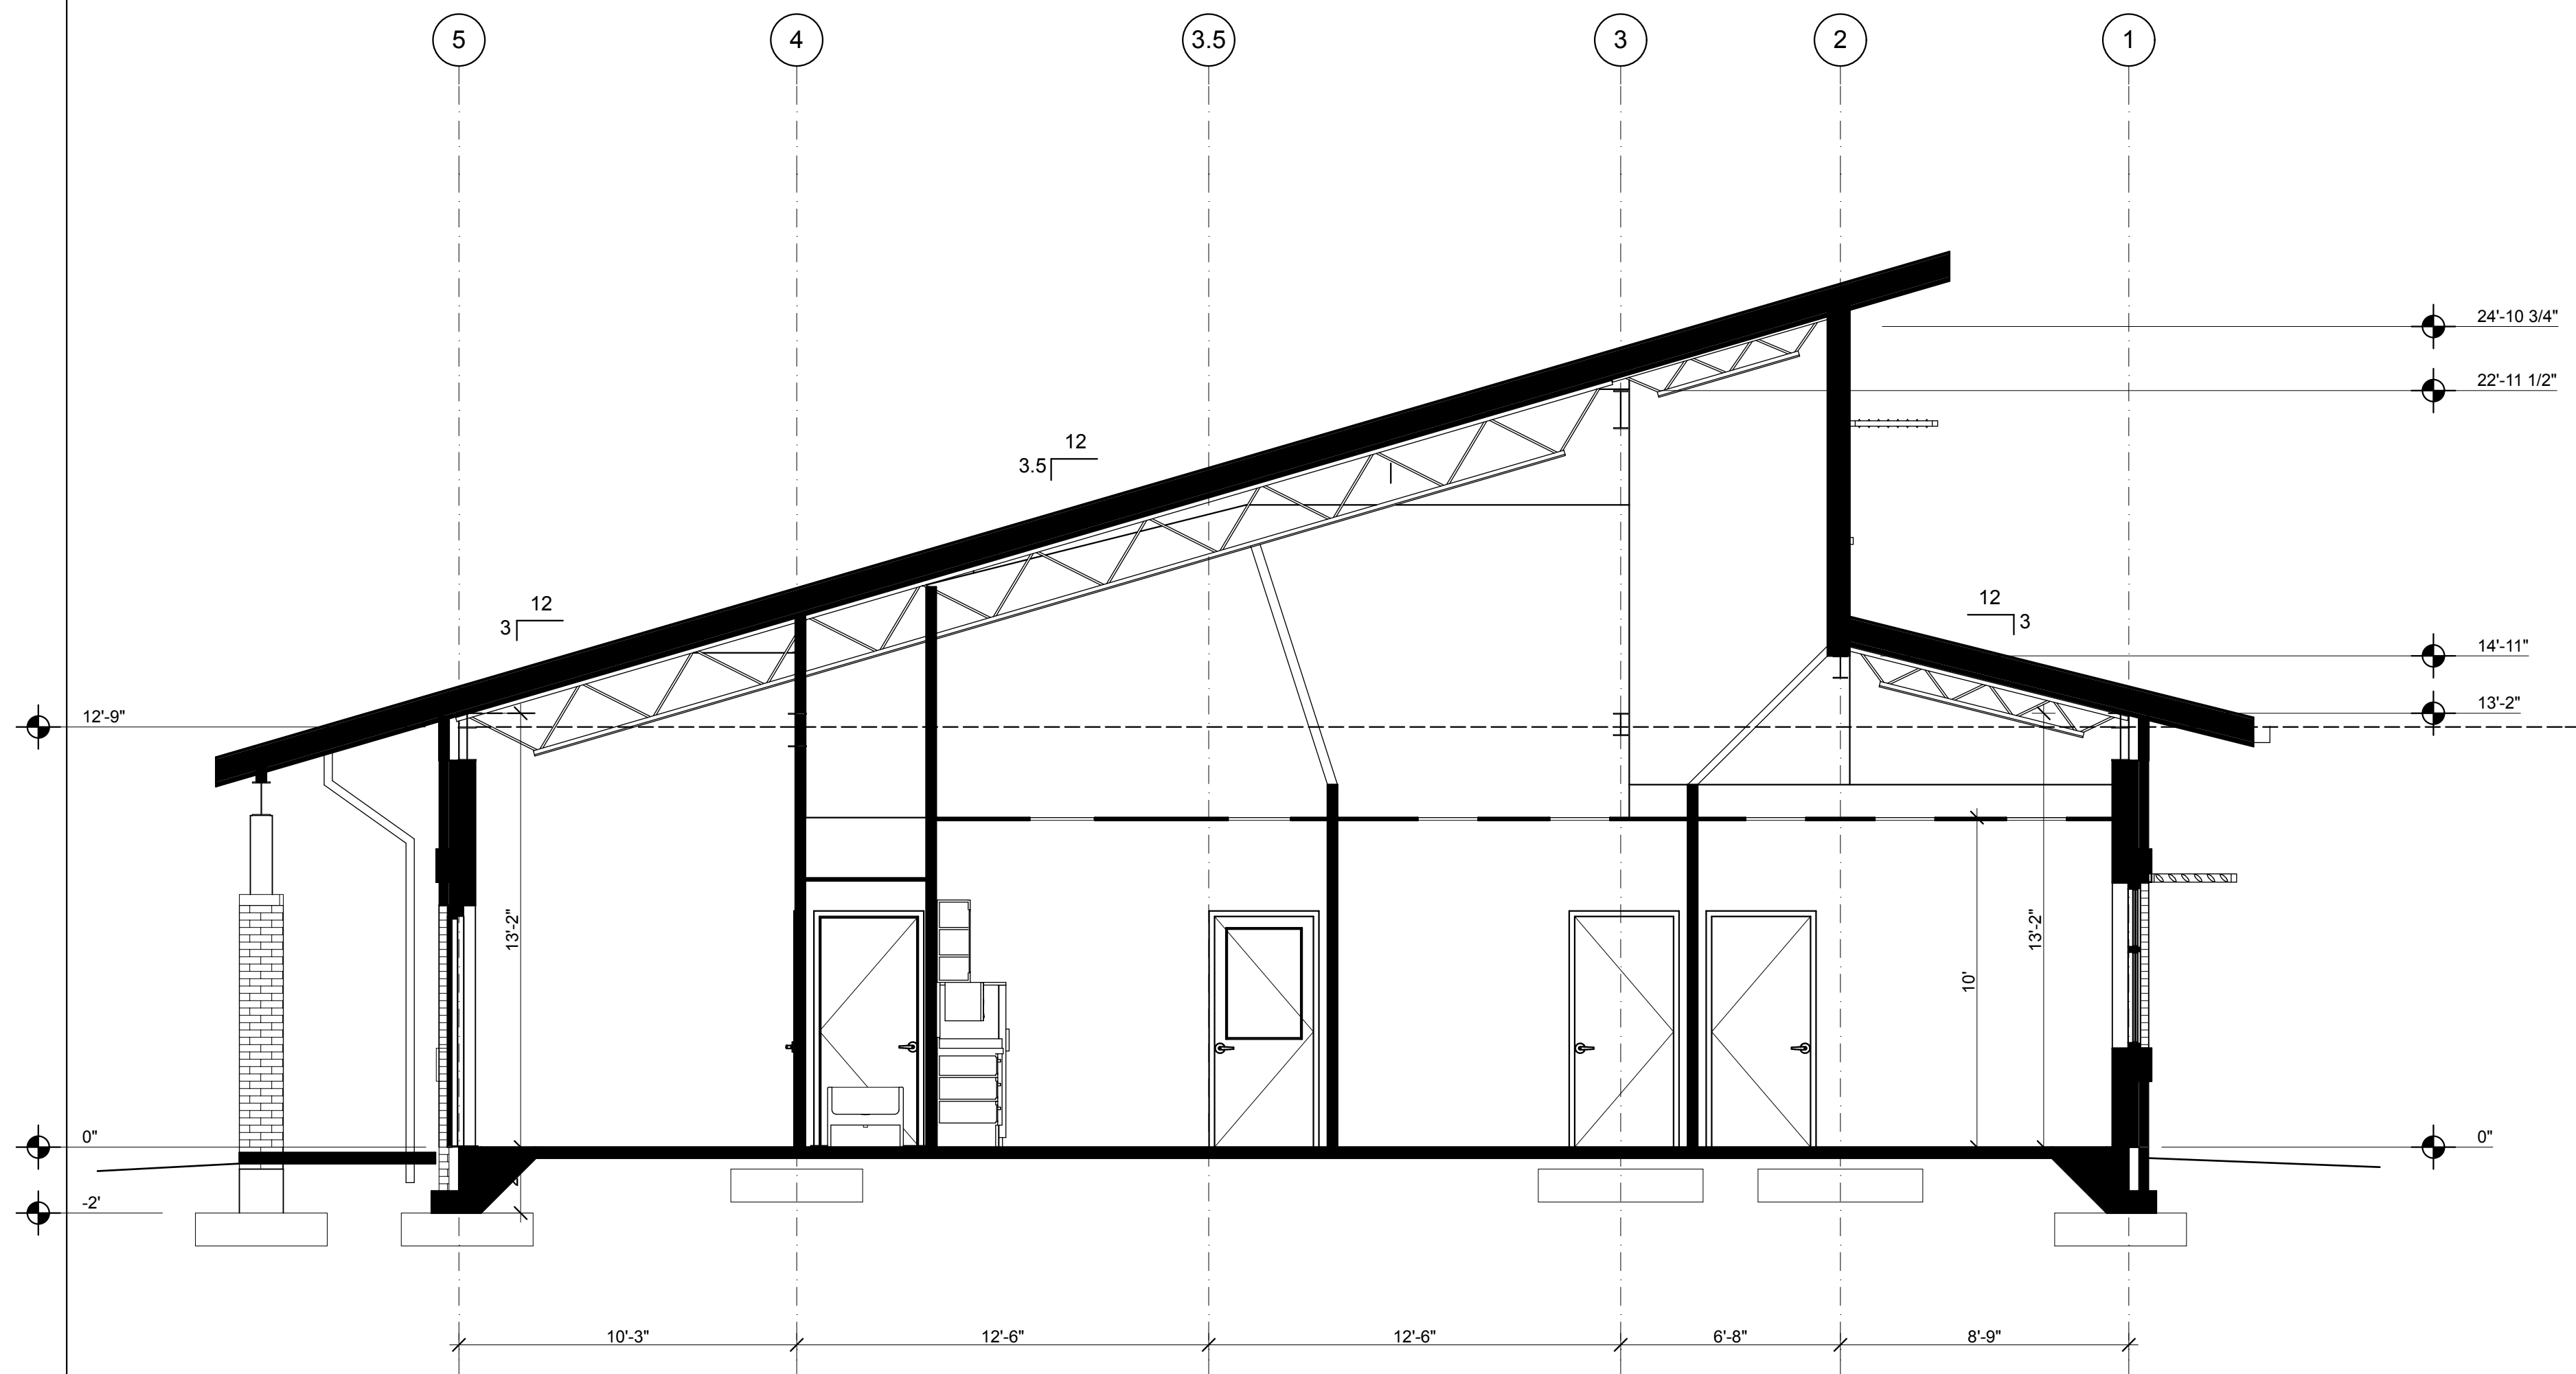

SECTION  
3  
A-301  
SCALE: 1/4" = 1'-0"  
0 2' 4' 8'

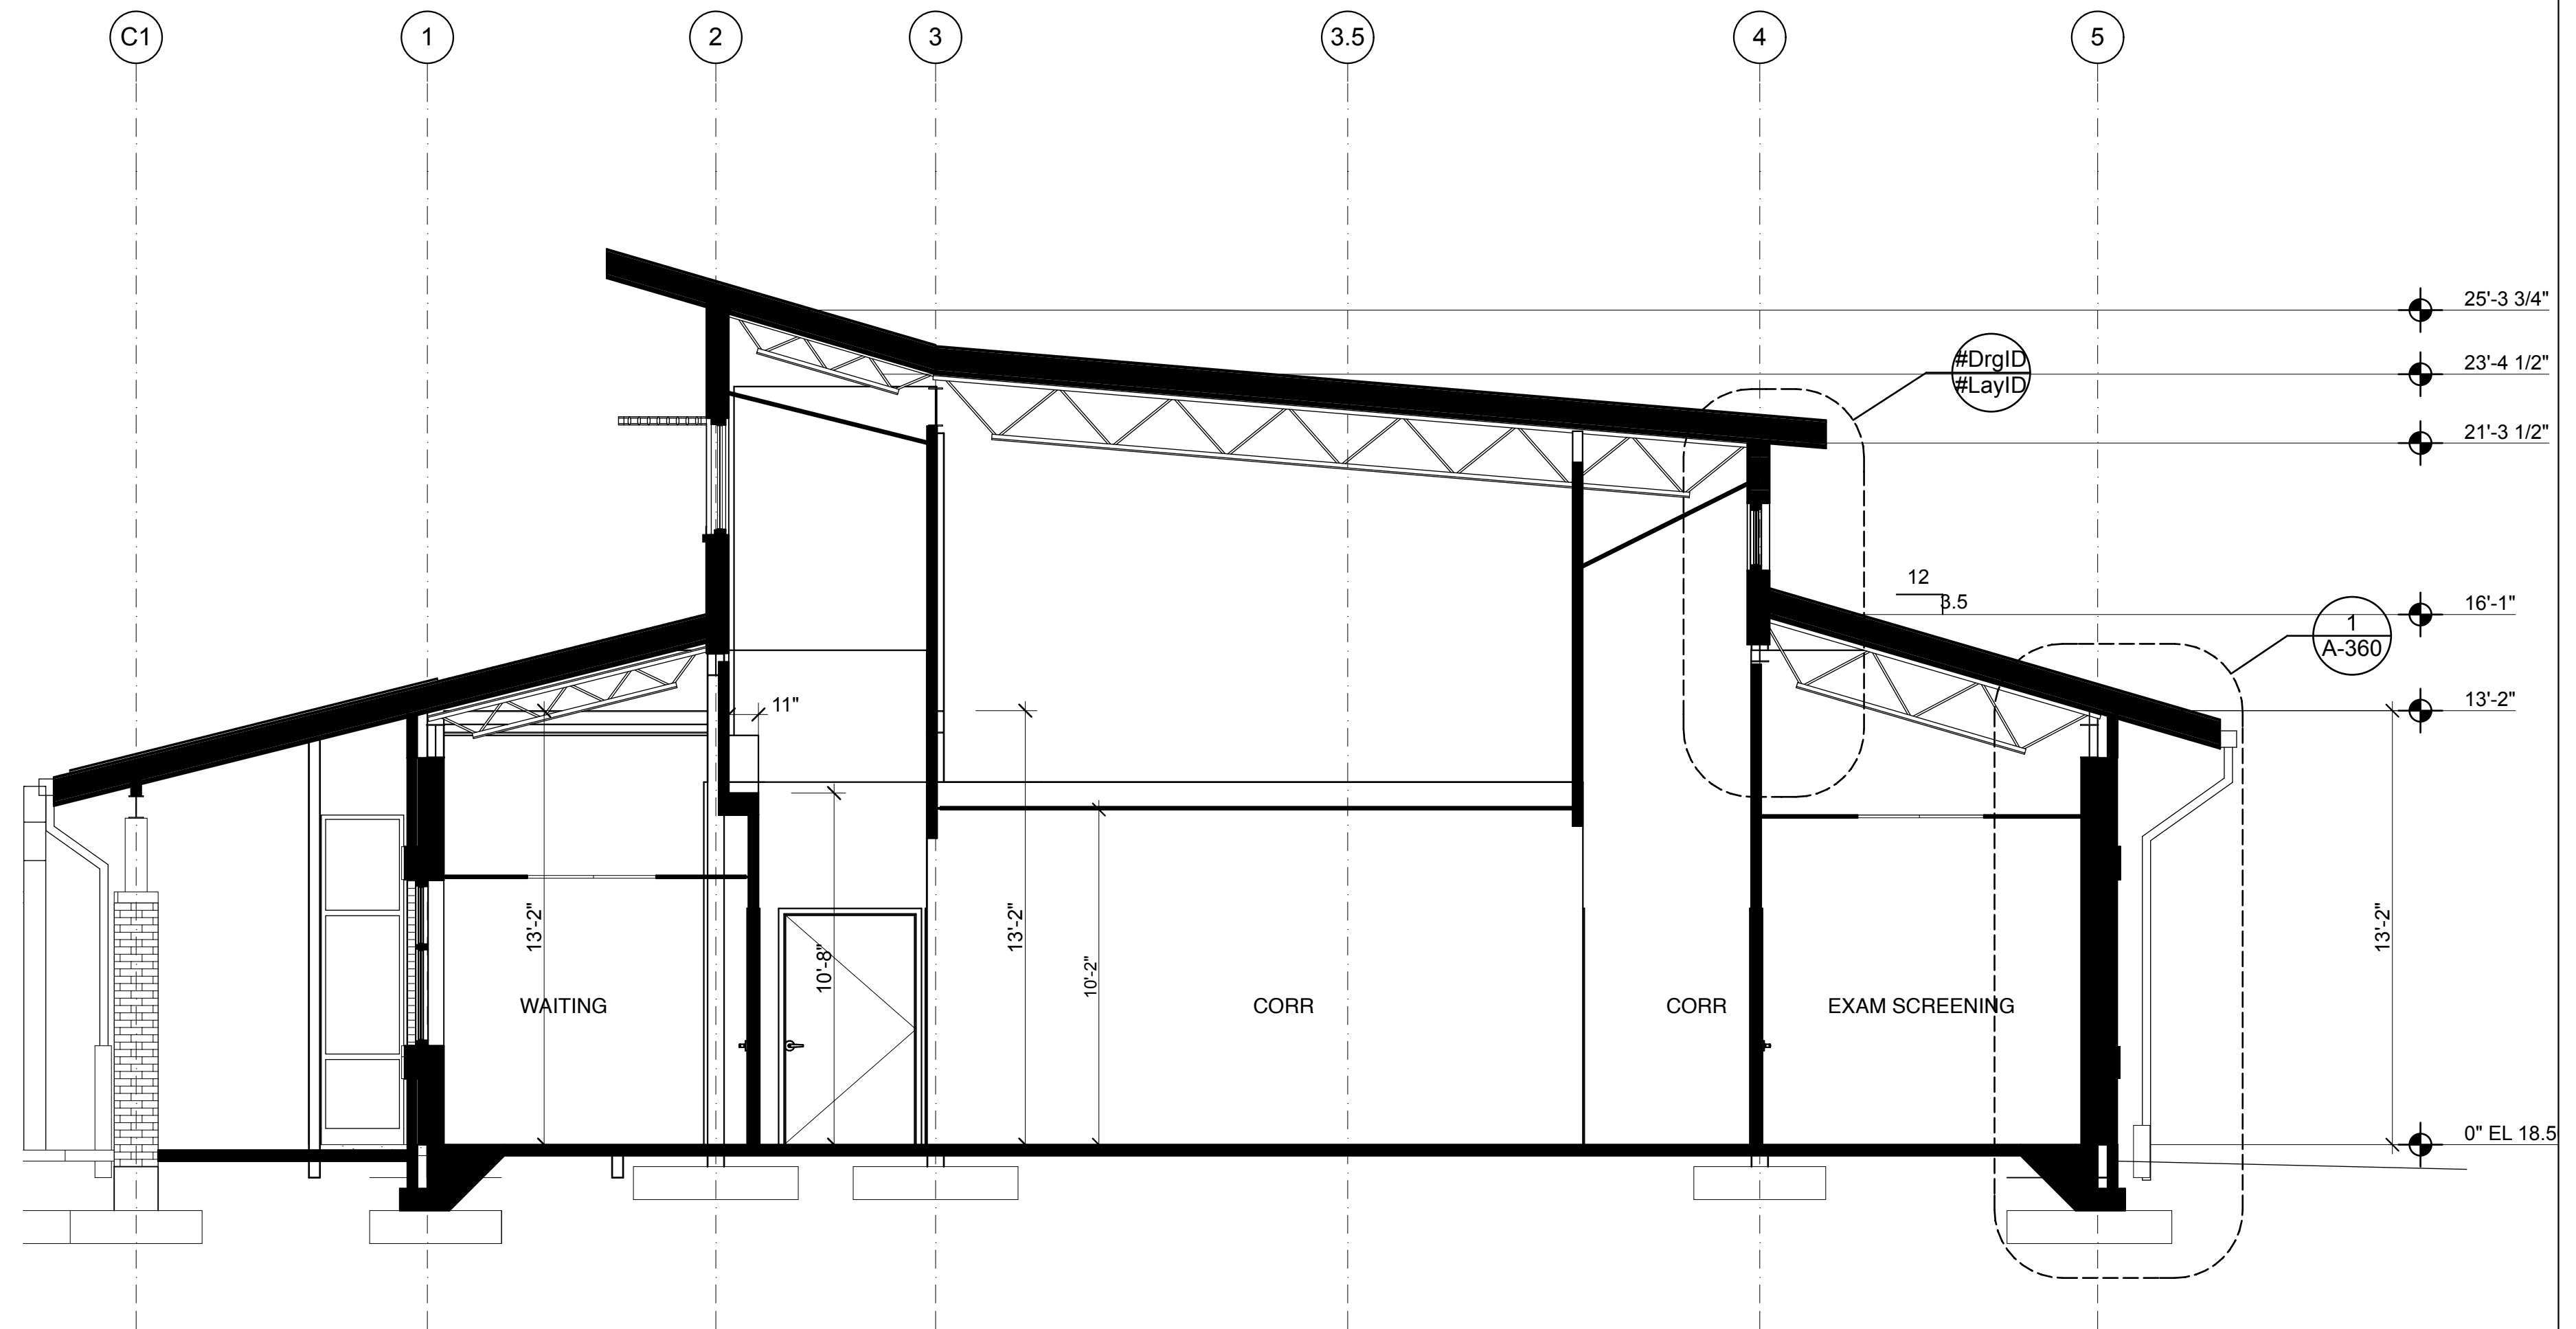


SECTION  
2  
A-301  
SCALE: 1/4" = 1'-0"  
0 2' 4' 8'

FINAL SUBMISSION  
MARCH 2012

IF SHEET IS LESS THAN (30"x42") IT IS  
A REDUCED PRINT; SCALE ACCORDINGLY

A301
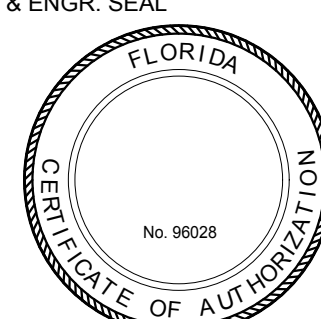
<b>BES</b> DESIGN/BUILD 766 MIDDLE ST., FAIRHOPE, AL 36532 251-590-5778 ARCH. & ENGR. SEAL 		NATURAL RESOURCES & ENVIRONMENTAL AFFAIRS SAFETY DEPARTMENT FIRE DEPARTMENT PUBLIC WORKS SUPERVISOR		P.W. DWG. NO. DRAWN BY RW/C CHECKED BY WWB SUPERVISOR WWB APPROVED DATE PUBLIC WORKS OFFICER		DEPARTMENT OF THE NAVY NAVAL FACILITIES ENGINEERING COMMAND PANAMA CITY, FLORIDA <b>PANAMA CITY JOINT OUTPATIENT CLINIC</b> <b>NAVAL GULF COAST HEALTH CARE</b> <b>BUILDING SECTIONS</b> SIZE <b>F</b> CODE IDENT. NO. <b>80091</b> NAV FAC DRAWING NO. <b>N/A</b> HQM/C PROJ. NO. <b>BE1206M</b> CONSTR. CONTR. NO. <b>N69450-11-D-2529</b> SCALE <b>AS NOTED</b> MACC. <b>T.O. #</b> SHEET <b>OF</b>			
--	--	--	--	---	--	--	--	--	--