

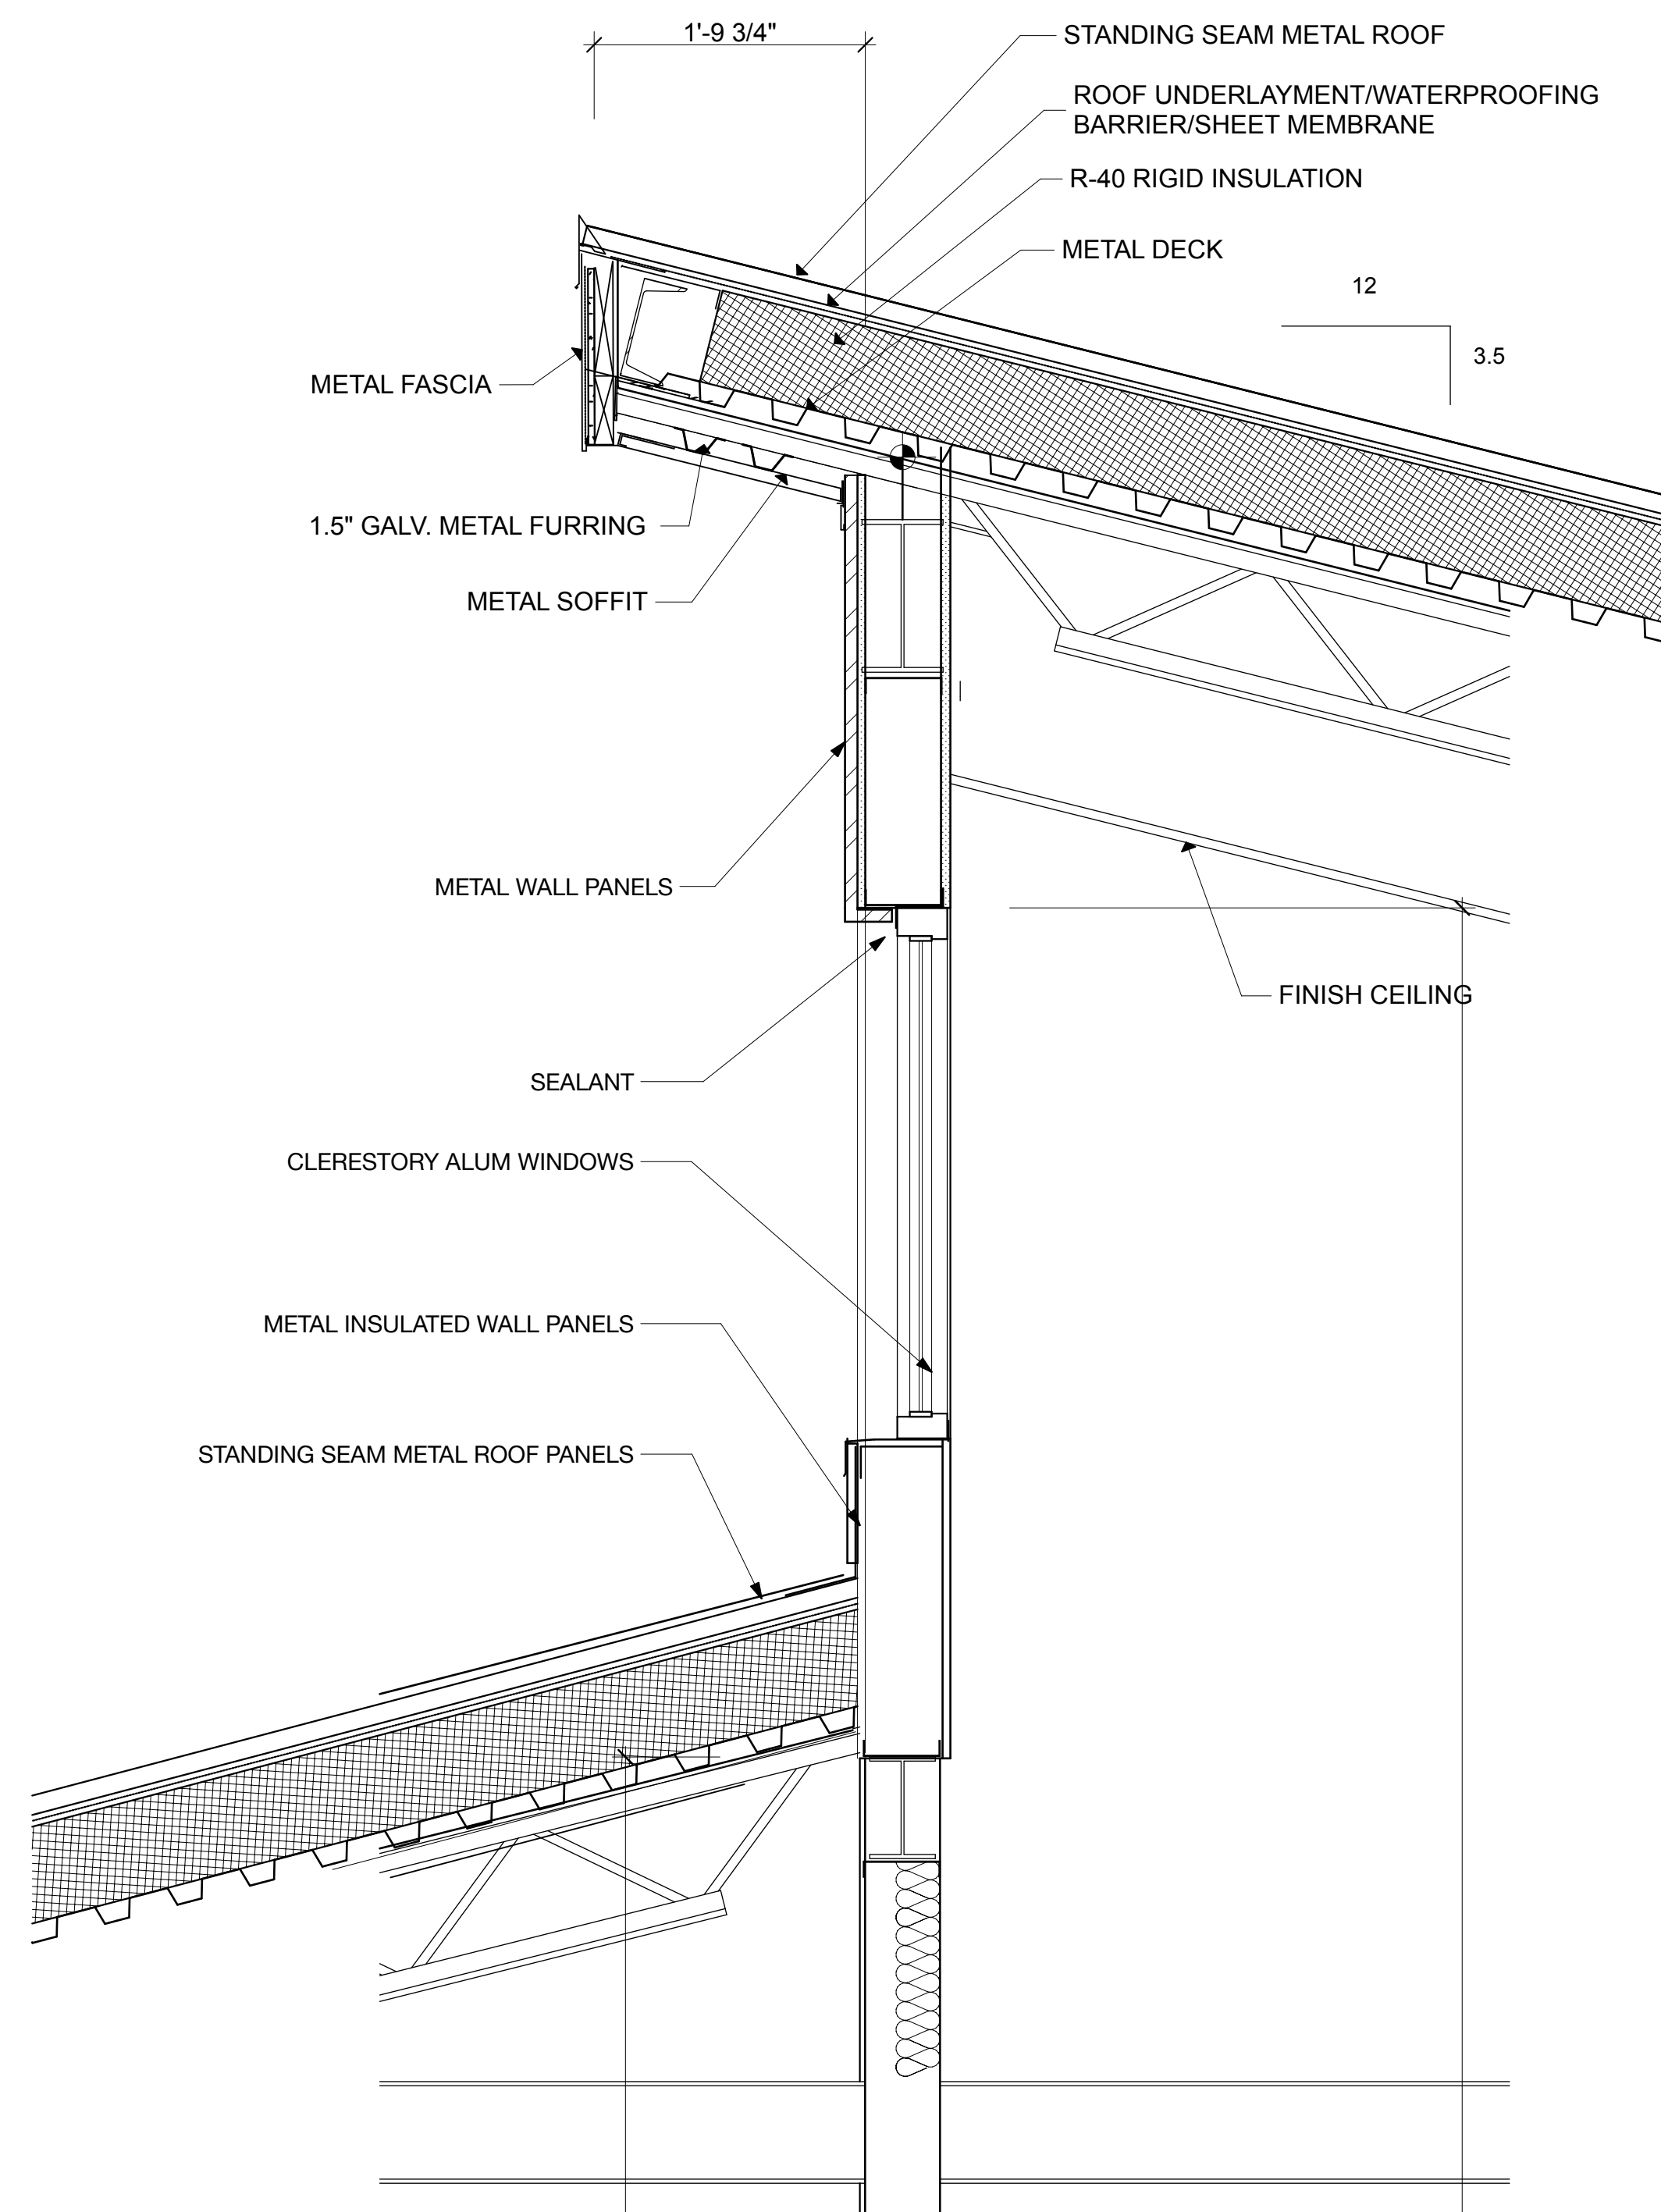


**1**  
A-361  
**DETAIL**  
SCALE: 1" = 1'-0"

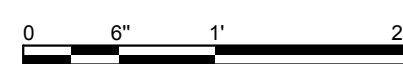

**2**  
A-361  
**DETAIL**  
SCALE: 1" = 1'-0"

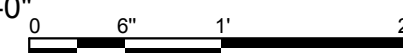

FINAL SUBMISSION  
MARCH 2012

IF SHEET IS LESS THAN (30"x42") IT IS  
A REDUCED PRINT; SCALE ACCORDINGLY

**A361**

 766 MIDDLE ST., FAIRHOPE, AL 36532 251-590-5778 ARCH. & ENGR. SEAL 	NATURAL RESOURCES & ENVIRONMENTAL AFFAIRS		P.W. DWG. NO.		DEPARTMENT OF THE NAVY NAVAL FACILITIES ENGINEERING COMMAND PANAMA CITY, FLORIDA	
	SAFETY DEPARTMENT		DRAWN BY RWC		PANAMA CITY JOINT OUTPATIENT CLINIC NAVAL GULF COAST HEALTH CARE	
	FIRE DEPARTMENT		CHECKED BY WWB		WALL SECTIONS	
	PUBLIC WORKS SUPERVISOR		SUPERVISOR WWB			
APPROVED		DATE		SIZE F		CODE IDENT. NO. 80091
PUBLIC WORKS OFFICER				HQM/C PROJ. NO.		CONSTR. CONTR. NO. N69450-11-D-2529
				SCALE AS NOTED		MACC. T.O.#
				SHEET		OF