

DOOR SCHEDULE											
MARK	SIZE			MATL	EL	GLZ	FRAME		DETAIL	HARDWARE SET NO	NOTES
	W	HT	THK				MATL	EL			
001A	8'	7'	0'-1 3/4"	HM	A		HM	2	3 A603	SEE SPECIFICATIONS	WP THRESHOLD
001B	8'	7'	0'-1 3/4"	HM	A		HM	2	3 A 603		WP THRESHOLD
001C	3'	7'	0'-1 3/4"	HM	A		HM	1	4 A603		SOUND THRESHOLD
002	3'	7'	0'-1 3/4"	WD	B	1/4" TEMP.	HM	1	1 A603		OBSURE GLASS
003	3'	7'	0'-1 3/4"	WD	A		HM	1	1 A603		
004	3'	7'	0'-1 3/4"	WD	A		HM	1	1 A603		
006	3'	7'	0'-1 3/4"	WD	A		HM	1	1 A603		
009	3'	7'	0'-1 3/4"	WD	A		HM	1	1 A603		
010	3'	7'	0'-1 3/4"	WD	A		HM	1	1 A603		
011	4'	7'	0'-1 3/4"	WD	A		HM	1	1 A603		
012	4'	7'	0'-1 3/4"	WD	A		HM	1	1 A603		
013	3'	7'	0'-1 3/4"	WD	A		HM	1	1 A603		
014	4'	7'	0'-1 3/4"	WD	A		HM	1	1 A603		
015	4'	7'	0'-1 3/4"	WD	A		HM	1	1 A603		
016	3'	7'	0'-1 3/4"	WD	A		HM	1	1 A603		
017	3'	7'	0'-1 3/4"	WD	A		HM	1	1 A603		
018	3'	7'	0'-1 3/4"	WD	A		HM	1	1 A603		
019	5'	7'	0'-1 3/4"	WD	A		HM	1	1 A603		
020	4'	7'	0'-1 3/4"	WD	A		HM	1	4 A603		
021	4'	7'	0'-1 3/4"	WD	A		HM	1	1 A603		
022	3'-1/4"	7'	0'-1 3/4"	WD	A		HM	1	1 A603		
023	2'-11...	7'	0'-1 3/4"	WD	A		HM	1	1 A603		
024	3'	7'	0'-1 3/4"	WD	A		HM	1	1 A603		
025	3'	7'	0'-1 3/4"	WD	A		HM	1	1 A603		
026	3'-6"	7'	0'-1 3/4"	WD	A		HM	1	1 A603		
027	3'-6"	7'	0'-1 3/4"	WD	A		HM	1	1 A603		
028	3'-6"	7'	0'-1 3/4"	WD	A		HM	1	1 A603		OBSCURE GLASS
029	3'	7'	0'-1 3/4"	WD	B	1/4" TEMP.	HM	1	1 A603		OBSCURE GLASS
030	3'	7'	0'-1 3/4"	WD	A		HM	1	1 A603		
031	3'	7'	0'-1 3/4"	WD	A		HM	1	1 A603		


DOOR SCHEDULE											
MARK	SIZE			MATL	EL	GLZ	FRAME		DETAIL	HARDWARE SET NO	NOTES
	W	HT	THK				MATL	EL			
033	4'	7'	0'-1 3/4"	WD	A		HM	1	1 A603		
034	3'	7'	0'-1 3/4"	WD	A		HM	1	1 A603		
036	3'	7'	0'-1 3/4"	WD	C	1/4' TEMP	HM	1	1 A603		OBSCURE GLASS
038	4'	7'	0'-1 3/4"	WD	A		HM	1	1 A603		
039	5'	7'	0'-1 3/4"	HM	A		HM	2	3 A603 2 A360		ADA WP THRESHOLD
040	2'-12"	7'	0'-1 3/4"	WD	B	1/4" TEMP.	HM	1	1 A603		OBSCURE GLASS
042A	9'-4"	10'	0'-1 1/2"	ALUM		IMPACT E2	ALUM	1	1 A361		STOREFRONT ADA THRESHOLD
042B	9'-4"	10'	0'-1 1/2"	ALUM		IMPACT E2	ALUM	1	1 A361 SIM.		STOREFRONT ADA THRESHOLD

WINDOW SCHEDULE								
MARK	QUANTITY	EL	SIZE		TYPE	FRAME	GLASS	NOTES
			WIDTH	HEIGHT				
S-03	2	EL 2 A601	9'	10'		ALUM	IMPACT LOW E 2	SEE NOTES A602-TYP. ALL WINDOWS
S-04	2	EL3 A601	2'-6"	10'		ALUM	IMPACT LOW E 2	
W-101	5	EL -C	4'	2'		ALUM	IMPACT LOW E 2	
W-102-A	5	EL -A	4'	5'		ALUM	IMPACT LOW E 2	LOWER PANEL SPRANDEL GLAZING
W-102-B	7	EL-B	4'	5'		ALUM		
W-201	5	EL-D	6'	2'		ALUM	IMPACT LOW E 2	
W-202	11	EL-E	4'	3'-6"		ALUM	IMPACT LOW E 2	

FINAL SUBMISSION
APRIL 6, 2012

IF SHEET IS LESS THAN (30"x42") IT IS
A REDUCED PRINT; SCALE ACCORDINGLY

A601

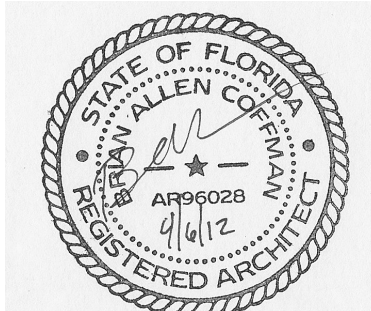

 766 MIDDLE ST., FAIRHOPE, AL 36532 251-590-5778 ARCH. & ENGR. SEAL 	NATURAL RESOURCES & ENVIRONMENTAL AFFAIRS	P.W. DWG. NO.	DEPARTMENT OF THE NAVY NAVAL FACILITIES ENGINEERING COMMAND PANAMA CITY, FLORIDA	
	SATISFACTORY TO DATE	DRAWN BY RWC	PANAMA CITY JOINT OUTPATIENT CLINIC	
	SAFETY DEPARTMENT	CHECKED BY BC	NAVAL GULF COAST HEALTH CARE	
	FIRE DEPARTMENT	SUPERVISOR WWB	DOOR FRAME SCHEDULE	
	PUBLIC WORKS SUPERVISOR	APPROVED DATE	SIZE F	CODE IDENT. NO.
SATISFACTORY TO DATE		HQ/MC PROJ. NO.	CONSTR. CONTR. NO.	
		SCALE AS NOTED	MACC.	T.O.# _____ SHEET 21 OF 32