

ROOM FINISH SCHEDULE continued

COUNTERTOP			REMARKS
NO.	COLOR NO. / MANUFACTURE	ROOM LOCATION	
PLM-1	POLAR CAP/ECO BT COSSENTINO	ROOM 006, ROOM 026	
SS-1	SWANNAN/CORIAN	ROOM 002, ROOM 005	
SS-2	SWANNAN/CORIAN	ROOM 007, ROOM 009, ROOM 010, ROOM 11, ROOM 12, ROOM 14,	
SS-3	WITCH HAZEL/CORIAN	ROOM 015, ROOM 016, ROOM 019, ROOM 022, ROOM 023, ROOM 024	
		ROOM 025, ROOM 030	

CASEWORK MATERIALS			REMARKS
NO.	COLOR NO. / MANUFACTURE	ROOM LOCATION	
PLM-1	STUDIO TEAK/7850K-18/WILSONART LAMINATE	ROOM 002, ROOM 005	
PLM-2	CHARCONNAH/785-58/WILSONART LAMINATE	ROOM 011, ROOM 012, ROOM 014, ROOM 015,	
		ROOM 016, ROOM 019	
PLM-3	GREY/1500-60/WILSONART LAMINATE	ROOM 022.5, ROOM 023.5, ROOM 028	ROOMS 022.5 AND 23.5 PLM-3 WILL BE USED ON BENCH

WALL PANELING			REMARKS
NO.	COLOR NO. / MANUFACTURE	ROOM LOCATION	
AP	SWH + REF + REF: 3 FORN WBA EGRESSIN	ROOM 008	

WALL PROTECTION			REMARKS
NO.	COLOR NO. / MANUFACTURE / NOTES NUMBER		
WS-1	WAL GUARD - COLOR 100 EGGSHELL / CS GROUP / ACRYON - SCR-64N		
CS-1	CORNER GUARD - COLOR 100 EGGSHELL / CS GROUP / ACRYON - SW-25N		
CS-2	CORNER GUARD - COLOR 100 EGGSHELL / CS GROUP / ACRYON - FSC-25N		

CEILING				REMARKS
NO.	MATERIAL	SIZE	COLOR/NO.	
ACT	ACOUSTIC CEILING TILE	2'x2'	WHITE (WH)/CERUS/SQUARE LAY-IN	SEE RCP FOR ACT LOCATION
GWB	GYPSED WALL BOARD	SEE RCP	SW 7102/WHITE FLOOR/EGGSHELL	SHERWIN-WILLIAMS USE SEMI-GLOSS PAINT IN THE FOLLOWING ROOMS: ROOM 019, ROOM 024

SOLAR SHADING			REMARKS
NO.	COLOR NO. / MANUFACTURE		
SS	MENOSHAGE, EUROVEL 5300 SERIES BASKETWEAVE, COLOR: SAND 5304, 5% OPENNESS FACTOR WITH VALANCE		


TMM			REMARKS
NO.	MATERIAL	COLOR NO. / MANUFACTURE	
P-1	PAINT	SHERWIN WILLIAMS/SW 7102 WHITE FLOOR/SEM-GLOSS	INTERIOR DOOR FRAMES AND INTERIOR WINDOW FRAMES, U.N.O.

GENERAL NOTES

1. ALL EXTERIOR WINDOWS TO RECEIVE WOVEN SOLAR SHADES WITH 5% TRANSPARENCY FACTOR AND VALANCES, UNLESS NOTED OTHERWISE.
2. WINDOWS IN EXAM ROOMS TO RECEIVE 1" MINI BLINDS.
3. INTERIOR WOOD DOORS TO BE MARSHFIELD; PLAIN SLOED WHITE OAK; COLOR: NUTMEG 48-97.
4. INTERIOR STOREFRONT FRAMES TO BE BRONZE.
5. LIGHT SWITCHES, POWER, COMM AND DATA COVERS TO BE WHITE ENAMEL.
6. ALL PORCELAIN TILE FLOOR AND WALL TILES TO HAVE GROUT MATCHING THE COLOR OF THE TILE. GROUT JOINTS SHALL BE NO MORE THAN 3/8" WIDE.

FINAL SUBMISSION

APRIL 6, 2012

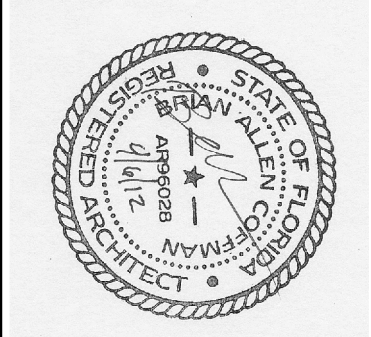

BES DESIGN/BUILD		706 WOOD ST., PALM BEACH, FL 3342 201-990-5778		ARCH. & ENGR. SEAL	
NATURAL RESOURCES & ENVIRONMENTAL AFFAIRS		P.W. DWG. NO.		IF SHEET IS LESS THAN (30"x42") IT IS A REDUCED PRINT; SCALE ACCORDINGLY	
SAFETY DEPARTMENT		DRAWN BY AAC		PANAMA CITY JOINT OUTPATIENT CLINIC	
FIRE DEPARTMENT		CHECKED BY KAM		NAVAL GULF COAST HEALTH CARE	
PUBLIC WORKS SUPERVISOR		APPROVED		FINISH SCHEDULE & FLOOR INSTALLATION PATTERN	
DATE		DATE		N/A	
SCALE		SCALE		N/A	
MISC.		CONSTR. CONTR. NO.		SHEET 2 OF 7	