



EXTERIOR SIGNAGE PLAN

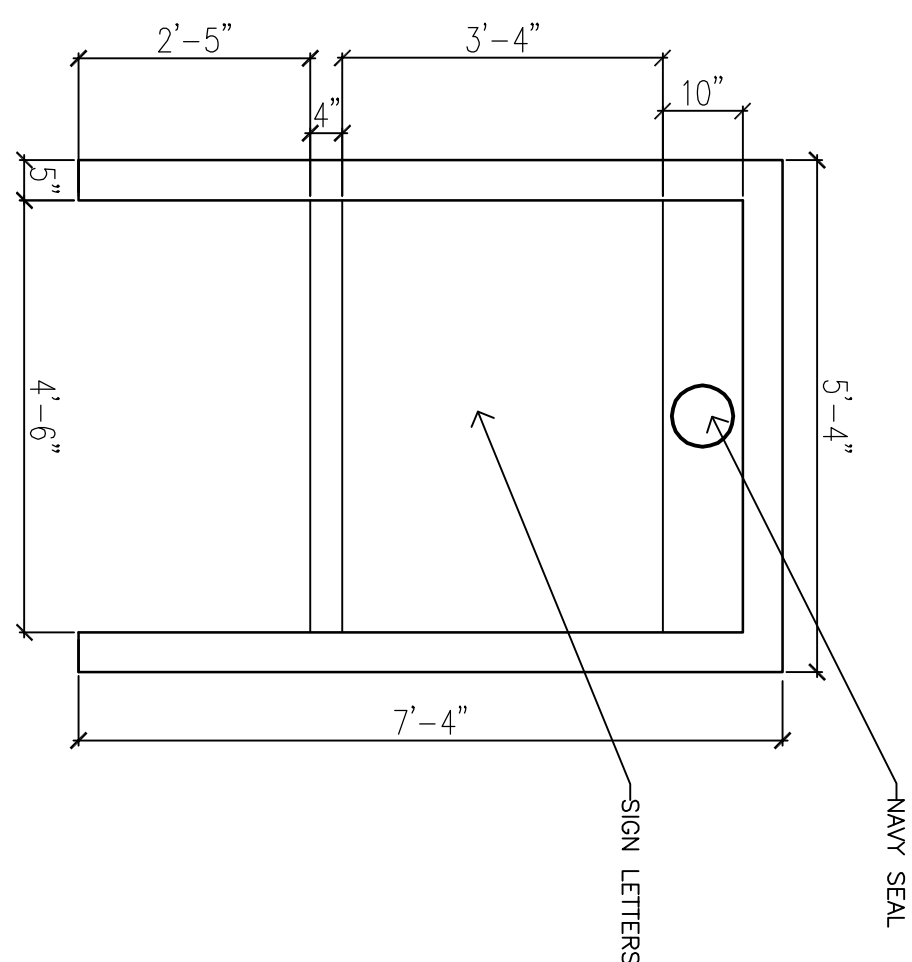

1 EXTERIOR SIGNAGE
1/2" = 1'-0"

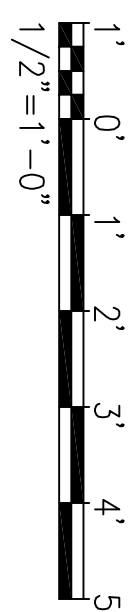

NOTE: A MINIMUM LATERAL CLEARANCE OF 12'-0" FROM THE ROADWAY IS RECOMMENDED.


PLACE SIGNS A MINIMUM OF 6'-0" FROM THE ROADWAY TO THE INNER EDGE OF THE SIGN AND ROTATE THE SIGN TOWARDS THE ROAD 3 DEGREES TO REDUCE REFLECTIVITY.

THE BACKGROUND COLOR FOR THE SIGNAGE FIELD IS BLUE. PANTONE COLOR #19-4052TPX. ALL GATE ENTRY SIGNAGE SHOULD USE ARIAL BLACK LETTERFORMS. ALL WAYFINDING SIGNAGE WITHIN NSA PANAMA CITY WILL USE HELVETICA MEDIUM AND HELVETICA REGULAR TYPOGRAPHY FOR PRIMARY AND SECONDARY INFORMATION ON SIGNS. ALL SIGNAGE LETTERING SHOULD BE WHITE TO CONTRAST CONSISTENTLY WITH BACKGROUND COLORS AND REFLECTIVE TO IMPROVE READABILITY AT NIGHT. THE SHAPES OF LETTERFORMS ARE TO BE BASED ON ARIAL BLACK FONT.

FINAL SUBMISSION
APRIL 6, 2012

IF SHEET IS LESS THAN (30"x42") IT IS
A REDUCED PRINT, SCALE ACCORDINGLY

IN105

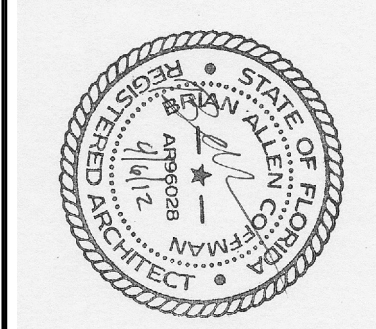

BES DESIGN/BUILD ARCH. & ENGR. SEAL 706 MOBILE ST., PANORAMA, FL 3352 201-906-5778		NATURAL RESOURCES & ENVIRONMENTAL AFFAIRS DATE: _____ DRAWN BY: AAC CHECKED BY: KAM SUPERVISOR: _____ APPROVED: _____ DATE: _____ PUB. WORKS OFFICER: _____		P.W. DWG. NO. _____		DEPARTMENT OF THE NAVY NAVAL SUPPORT ACTIVITY PANAMA CITY, FLORIDA		NAVAL FACILITIES ENGINEERING COMMAND NAVAL GULF COAST HEALTH CARE EXTERIOR SIGNAGE PLAN		SIZE: _____ SCALE: _____ DATE: _____ CONSTR. CONTR. NO. _____ T.O.# _____ SHEET 5 OF 7	
