



1
INI04

CEILING DETAIL: ARMSTRONG WOODWORKS GRILLE

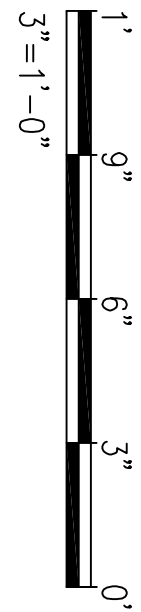


NOTE: ARMSTRONG WOODWORKS GRILLE IS
BEND USED FOR THE BASIS OF DESIGN.

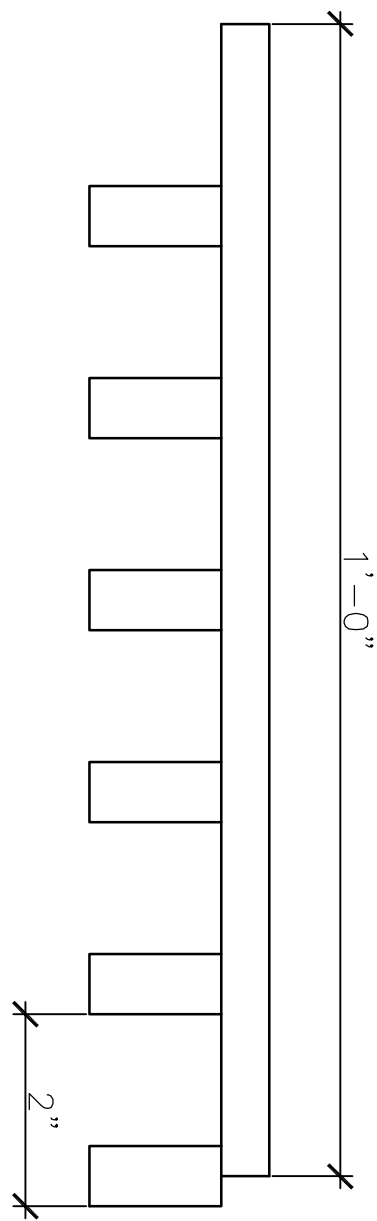

2
INI04

CEILING DETAIL: ARMSTRONG WOODWORKS GRILLE

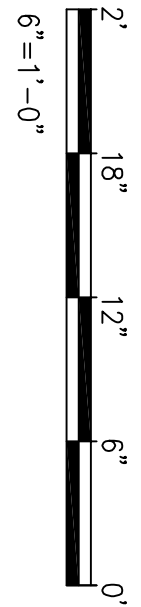

NOTE: ARMSTRONG WOODWORKS GRILLE IS
BEND USED FOR THE BASIS OF DESIGN.

FINAL SUBMISSION

APRIL 6, 2012

IF SHEET IS LESS THAN (30"x42") IT IS
A REDUCED PRINT, SCALE ACCORDINGLY

1500

BES DESIGN/BUILD		708 MOBILE ST., FORTLAUDERDALE, FL 33602 261-990-5778	
ARCH. & ENGR. SEAL		P.W. DWG. NO.	
NATURAL RESOURCES & ENVIRONMENTAL AFFAIRS		DRAWN BY	
SUPERVISOR		AAC	
SAFETY DEPARTMENT		CHECKED BY	
TO DATE		KAM	
FIRE DEPARTMENT		SUPERVISOR	
TO DATE		APPROVED	
PUBLIC WORKS SUPERVISOR		DATE	
TO DATE		PUBLIC WORKS OFFICER	
DEPARTMENT OF THE NAVY		NAVAL FACILITIES ENGINEERING COMMAND	
NAVAL SUPPORT ACTIVITY		PANAMA CITY, FLORIDA	
PANAMA CITY JOINT OUTPATIENT CLINIC		NAVAL GULF COAST HEALTH CARE	
INTERIOR DETAILS		N.A.T.F.C. DRAWING NO.	
SITE		CODE IDENT. NO.	
NAT. PROJ. NO.		CONSTR. CONTR. NO.	
SCALE		I.M.C.C. T.O.#	
SHEET 7 OF 7			

