


LIGHTING FIXTURE SCHEDULE																			
ID	DESCRIPTION	ELEC DATA		LAMP DATA		BASIS OF DESIGN		MOUNT TYPE											
		LOAD VA	VOLTAGE	QTY	WATTAGE	MANUFACTURER	MODEL OR SERIES	LOCATION						ARRANGEMENT					
								CEILING	FLOOR	GROUND	POLE	ROOF	SUSPENDED	WALL	FLUSH	PEDESTAL	PENDANT	RECESSED	SURFACE
A	RECESSED, LED	50	120	-	50W LED	LITHONIA	2RTL4 46L MVOLT D50 LP835	■									■		
AE	RECESSED, LED, EMER	55	120	-	50W LED	LITHONIA	2RTL4 46L MVOLT D50 LP835 EL14L	■									■		
B	RECESSED, LED	50	120	-	50W LED	LITHONIA	2TL4 46L RW A19 MVOLT D50 LP835 NDX	■									■		
BE	RECESSED, LED, EMER	55	120	-	50W LED	LITHONIA	2TL4 46L RW A19 MVOLT D50 LP835 NDX EL14L	■									■		
C	STRIPLIGHT, LED	75	120	-	75W LED	LITHONIA	ZL2 L48 4600L MVOLT D75 LP835 ZACVH	■									■	■	
CE	STRIPLIGHT, LED, EMER	80	120	-	75W LED	LITHONIA	ZL2 L48 4600L MVOLT D75 LP835 BSL722 ZACVH	■									■	■	
D1	24"Ø ARCHITECTURAL PENDANT	48	120	4	13W TRT	OCL	FB1-P1AV-24-BC/GW-PTD___-4TT13-120-30	■									■		
D2	36"Ø ARCHITECTURAL PENDANT	48	120	8	13W TRT	OCL	FB1-P1AV-36-BC/GW-PTD___-8TT13-120-30	■									■		
D2E	36"Ø ARCHITECTURAL PENDANT, EMER	48	120	8	13W TRT	OCL	FB1-P1AV-36-BC/GW-PTD___-8TT13-120-30-EMI	■									■		
D3E	48"Ø ARCHITECTURAL PENDANT, EMER	48	120	8	13W TRT	OCL	FB1-P1AV-48-BC/GW-PTD___-4TT13-120-30-EMI	■									■		
E	LINEAR DIRECT/INDIRECT	66	120	3	28W T5	PEERLESS	7CRM2-3-28T5-WHR-SSB-120-LP835-F3___	■									■		
EE	LINEAR DIRECT/INDIRECT, EMER	72	120	3	28W T5	PEERLESS	7CRM2-3-28T5-WHR-SSB-120-LP835-F3___-EN	■									■		
F	CANOPY LIGHTING	50	120	-	50W LED	LITHONIA	VOR5C SOLED MVOLT DDBT LPI	■										■	
G	RECESSED DOWNLIGHT, WET LISTED	16	120	-	LED	LITHONIA	DOM6 LED 600L 3500K 120 DL6T73	■										■	
GE	RECESSED DOWNLIGHT, WET LISTED, EMER	20	120	-	LED	LITHONIA	DOM6 LED 600L 3500K 120 DL6T73 ELR8722	■										■	
H	24" SURFACE, VOLUMETRIC, LED	26	120	-	26W LED	LITHONIA	STL2 22L MVOLT D26 LP835	■										■	
HE	24" SURFACE, VOLUMETRIC, LED, EMER	32	120	-	26W LED	LITHONIA	STL2 22L MVOLT D26 LP835 EL14L	■										■	
J	RECESSED, DOWNLIGHT, LED	16	120	-	LED	LITHONIA	DOM6 LED 600L 3500K 120 D06	■										■	
JE	RECESSED, DOWNLIGHT, LED, EMER	20	120	-	LED	LITHONIA	DOM6 LED 600L 3500K 120 D06 ELR8722	■										■	
K	ARCHITECTURAL SCONCE	16	120	1	13W QUAD	LBL	PW 5498 OP PC 13Q HE								■			■	
M	ARCHITECTURAL PENDANT	16	120	1	13W QUAD	LBL	PF 242 BU SC 13Q HE	■									■		
N	LED TROFFER, MEDICAL GRADE	50	120	-	50W LED	LITHONIA	HST124-F-UNV-6LT8-1C-EM30-AM	■										■	
S	RECESSED, UPLIGHT, LED W/ XFMR	3	120	-	LED	B-K	BK UM LED ø12 SP FINISH 12 TR150 120		■									■	
U	UNDERCABINET LIGHT	14	120	-	LED	LITHONIA	RAZ24 UCDB UC ERC24R14		■									■	
W	WALL DIRECT/INDIRECT	33	120	1	28W T5	PEERLESS	CRW4 1 28T5 WHR 120 LP835 DU								■			■	
WP	EXTERIOR WALL PACK, LED	35	120	-	LED	LITHONIA	OLAW23 53K 120 BZ								■			■	
XE	EXIT SIGN	6	120	-	LED	LITHONIA	SOLO W 1/2 GMR	■										■	
XE2	EXIT SIGN, END MOUNTED	6	120	-	LED	LITHONIA	SOLO W 2 RA/LA GMR EM								■			■	

FINAL SUBMISSION
APRIL 6, 2012

IF SHEET IS LESS THAN (30"x42") IT IS
A REDUCED PRINT; SCALE ACCORDINGLY

E702

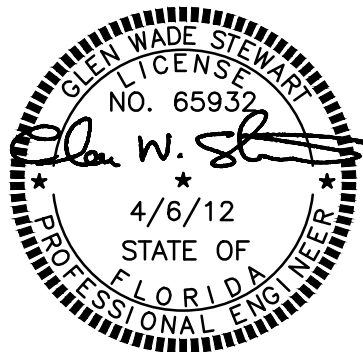

NATURAL RESOURCES & ENVIRONMENTAL AFFAIRS	
SATISFACTORY TO DATE	
SAFETY DEPARTMENT	
SATISFACTORY TO DATE	
FIRE DEPARTMENT	
SATISFACTORY TO DATE	
PUBLIC WORKS SUPERVISOR	
SATISFACTORY TO DATE	

P.W. DWG. NO.	
DRAWN BY GWS	
CHECKED BY GWS	
SUPERVISOR WWB	
APPROVED	DATE
PUBLIC WORKS OFFICER	

DEPARTMENT OF THE NAVY		NAVAL FACILITIES ENGINEERING COMMAND	
NAVAL SUPPORT ACTIVITY			
PANAMA CITY, FLORIDA			
PANAMA CITY JOINT OUTPATIENT CLINIC			
NAVAL GULF COAST HEALTH CARE			
LIGHTING SCHEDULES			
SIZE F	CODE IDENT. NO.	H A Y F A C DRAWING NO. N/A	
HOMC PROJ. NO.		CONSTR. CONTR. NO.	
SCALE NONE	MACC.	T.O.#	SHEET 13 OF 13