


three inches = one foot
one and one half inches = one foot
one inch = one foot
three quarters inch = one foot
one half inch = one foot
three eighths inch = one foot
one quarter inch = one foot
one eighth inch = one foot

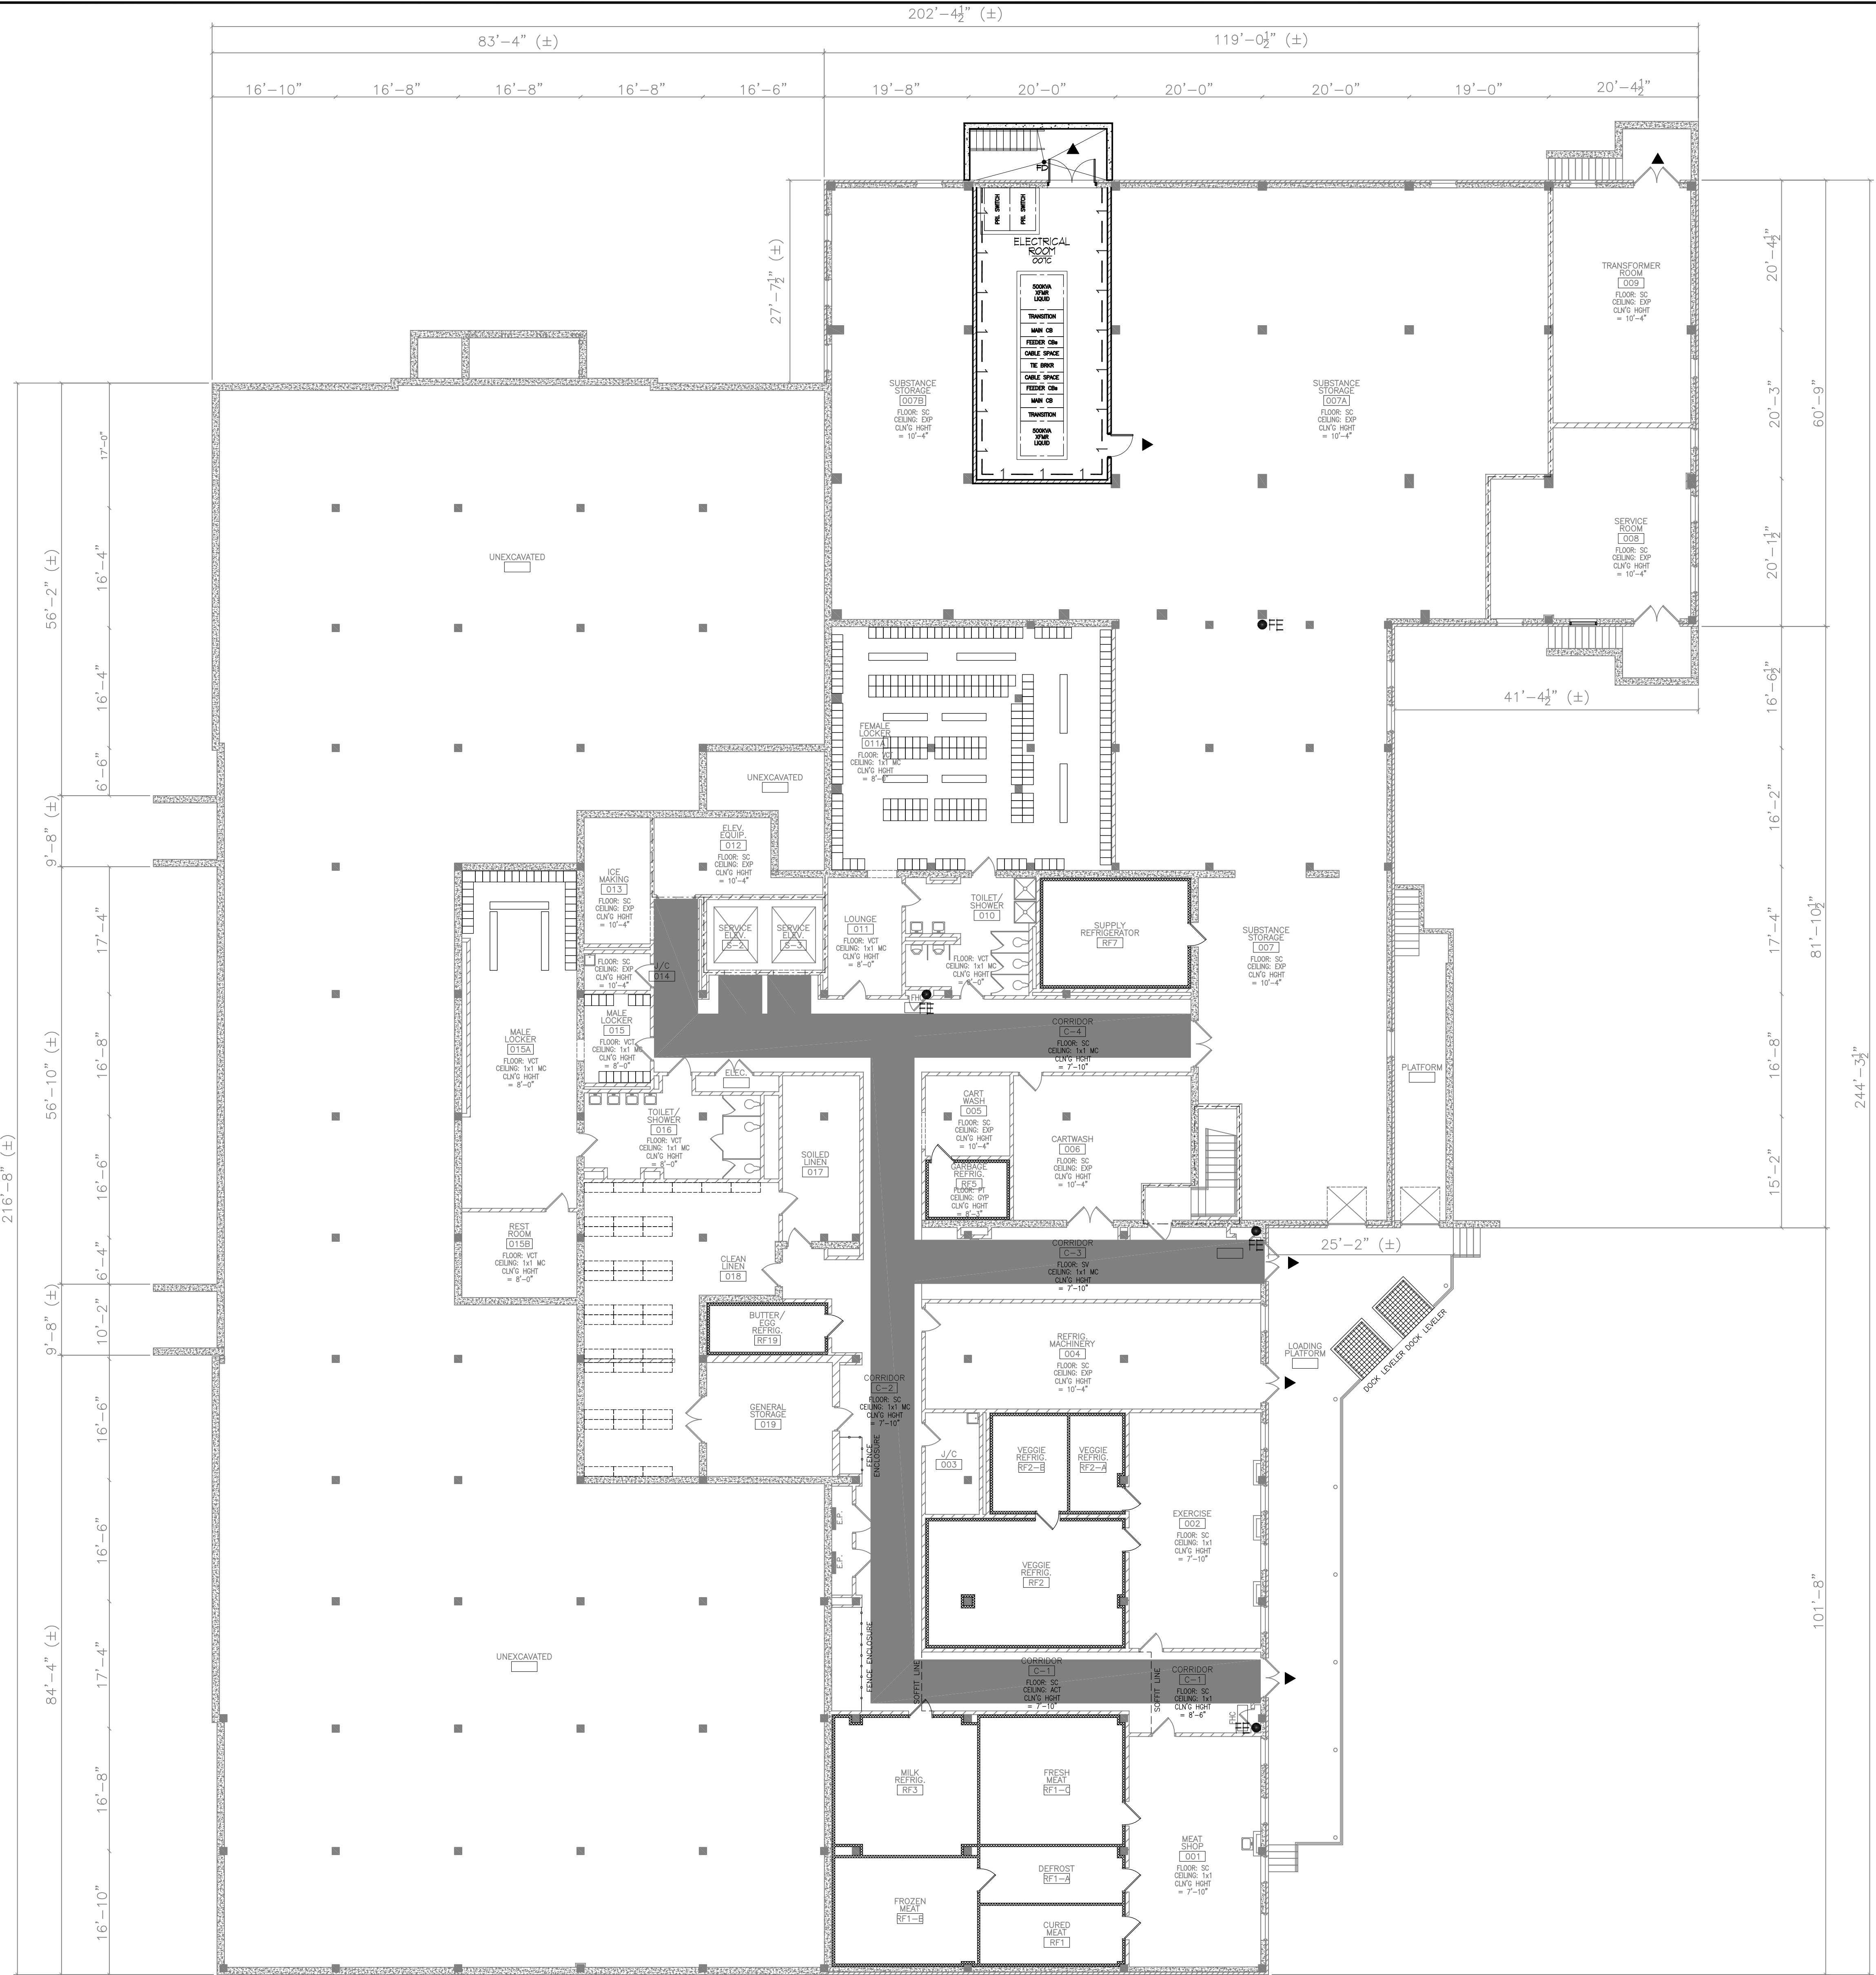

- WALL RATING - SYMBOLS LEGEND**
- SUITE
 - SUITE DESIGNATION
 - ONE HOUR RATING, 45 MINUTE 10' LABEL DOORS
 - STORAGE ROOMS MORE THAN 100 SF, 45 MINUTE DOOR - LATCHING REQUIRED
 - SOILED ROOMS, RUBBER COLLECTION ROOMS
 - PHYSICAL PLANT MAINTENANCE SHOPS
 - ATRIUM AREAS
 - ONE HOUR RATED SMOKE BARRIER, 20 MINUTE DOORS
 - SMOKE TIGHT CORRIDOR WALL CONSTRUCTION SHALL BE SMOKE TIGHT, WALL IS NOT RATED, NO DAMPERS OR FIRE STOPPING REQUIRED.
 - DOORS REQUIRE POSITIVE LATCHING
 - CLOSERS NOT REQUIRED OTHER THAN EXITS AND HAZARDOUS AREAS
 - DOORS TO TOILET ROOMS, BATH ROOMS, ETC. NEED NOT COMPLY WITH THESE REQUIREMENTS
 - GIFT SHOPS
 - EMPLOYEE LOCKER ROOMS
 - STORAGE ROOMS MORE THAN 50 SF BUT LESS THAN 100 SF
 - EXISTING ONE HOUR RATING, 45 MINUTE 10' LABEL DOORS
 - EGRESS CORRIDORS
 - SUITE
 - EXIT
 - BARRIER FREE ACCESS ROUTE
 - FE
 - FIRE EXTINGUISHER
 - EXISTING FIRE HOSE CABINET

OVERALL BASEMENT FLOOR LIFE SAFETY PLAN
FINISHED FLOOR = 89'-1 1/8" 3/32"x1'-0"

FINAL BID DOCUMENTS

<p>FINAL BID DOCUMENTS</p> <p>90% CONSTRUCTION DOCUMENTS SUBMISSION 05-17-12</p> <p>50% CONSTRUCTION DOCUMENTS SUBMISSION 04-06-12</p> <p>35% DOCUMENTS SUBMISSION 02-22-12</p> <p>SCHEMATIC DESIGN SUBMISSION 11-21-11</p> <p>Revisions: Date</p>	<p>Federal Health Care Center</p> <p>U.S. Department of Veterans Affairs U.S. Department of Defense</p> <p>Captain James A. Lovell</p> <p>Federal Health Care Center</p> <p>3001 Green Bay Road</p> <p>North Chicago, IL, 60064</p>	<p>CAPTAIN JAMES A. LOVELL</p> <p>FEDERAL HEALTH CARE CENTER</p>	<p>CONSULTANTS:</p> <p>ARNOLD & O'SHERIDAN</p> <p>Consulting Engineers</p> <p>CHEQUAMEGON BAY ENGINEERING, INC.</p> <p>MACKESY AND ASSOCIATES, LLC</p>	<p>PROJECT LEADER:</p> <p>Plunkett Rysich Architects</p> <p>11000 West Park Place • Milwaukee WI 53224 • Tel 414 359-3060 • Fax 414 359-3070</p> <p>Intelligent Designs</p> <p>Inspired Results</p> <p>www.prarch.com</p> <p>PRA Job No. 110172-01</p>	<p>Drawing Title</p> <p>Overall Basement Floor Life Safety Plan</p> <p>Approved: Project Director</p>	<p>Project Title</p> <p>AE SCIP for Building 6 FHCC</p> <p>Location</p> <p>North Chicago, IL</p> <p>Date</p> <p>June 26, 2012</p> <p>Checked By:</p> <p>PRA</p> <p>Drawn By:</p> <p>RLS</p>	<p>Project Number</p> <p>556-11-119</p> <p>Building Number</p> <p>6</p> <p>Drawing Number</p> <p>AS-200L</p>	<p>Office of Facilities Management</p> <p>Department of Veterans Affairs</p>
--	--	--	---	---	--	--	---	--