


three inches = one foot  
one and one half inches = one foot  
one inch = one foot  
three quarters inch = one foot  
one half inch = one foot  
three eighths inch = one foot  
one quarter inch = one foot  
one eighth inch = one foot

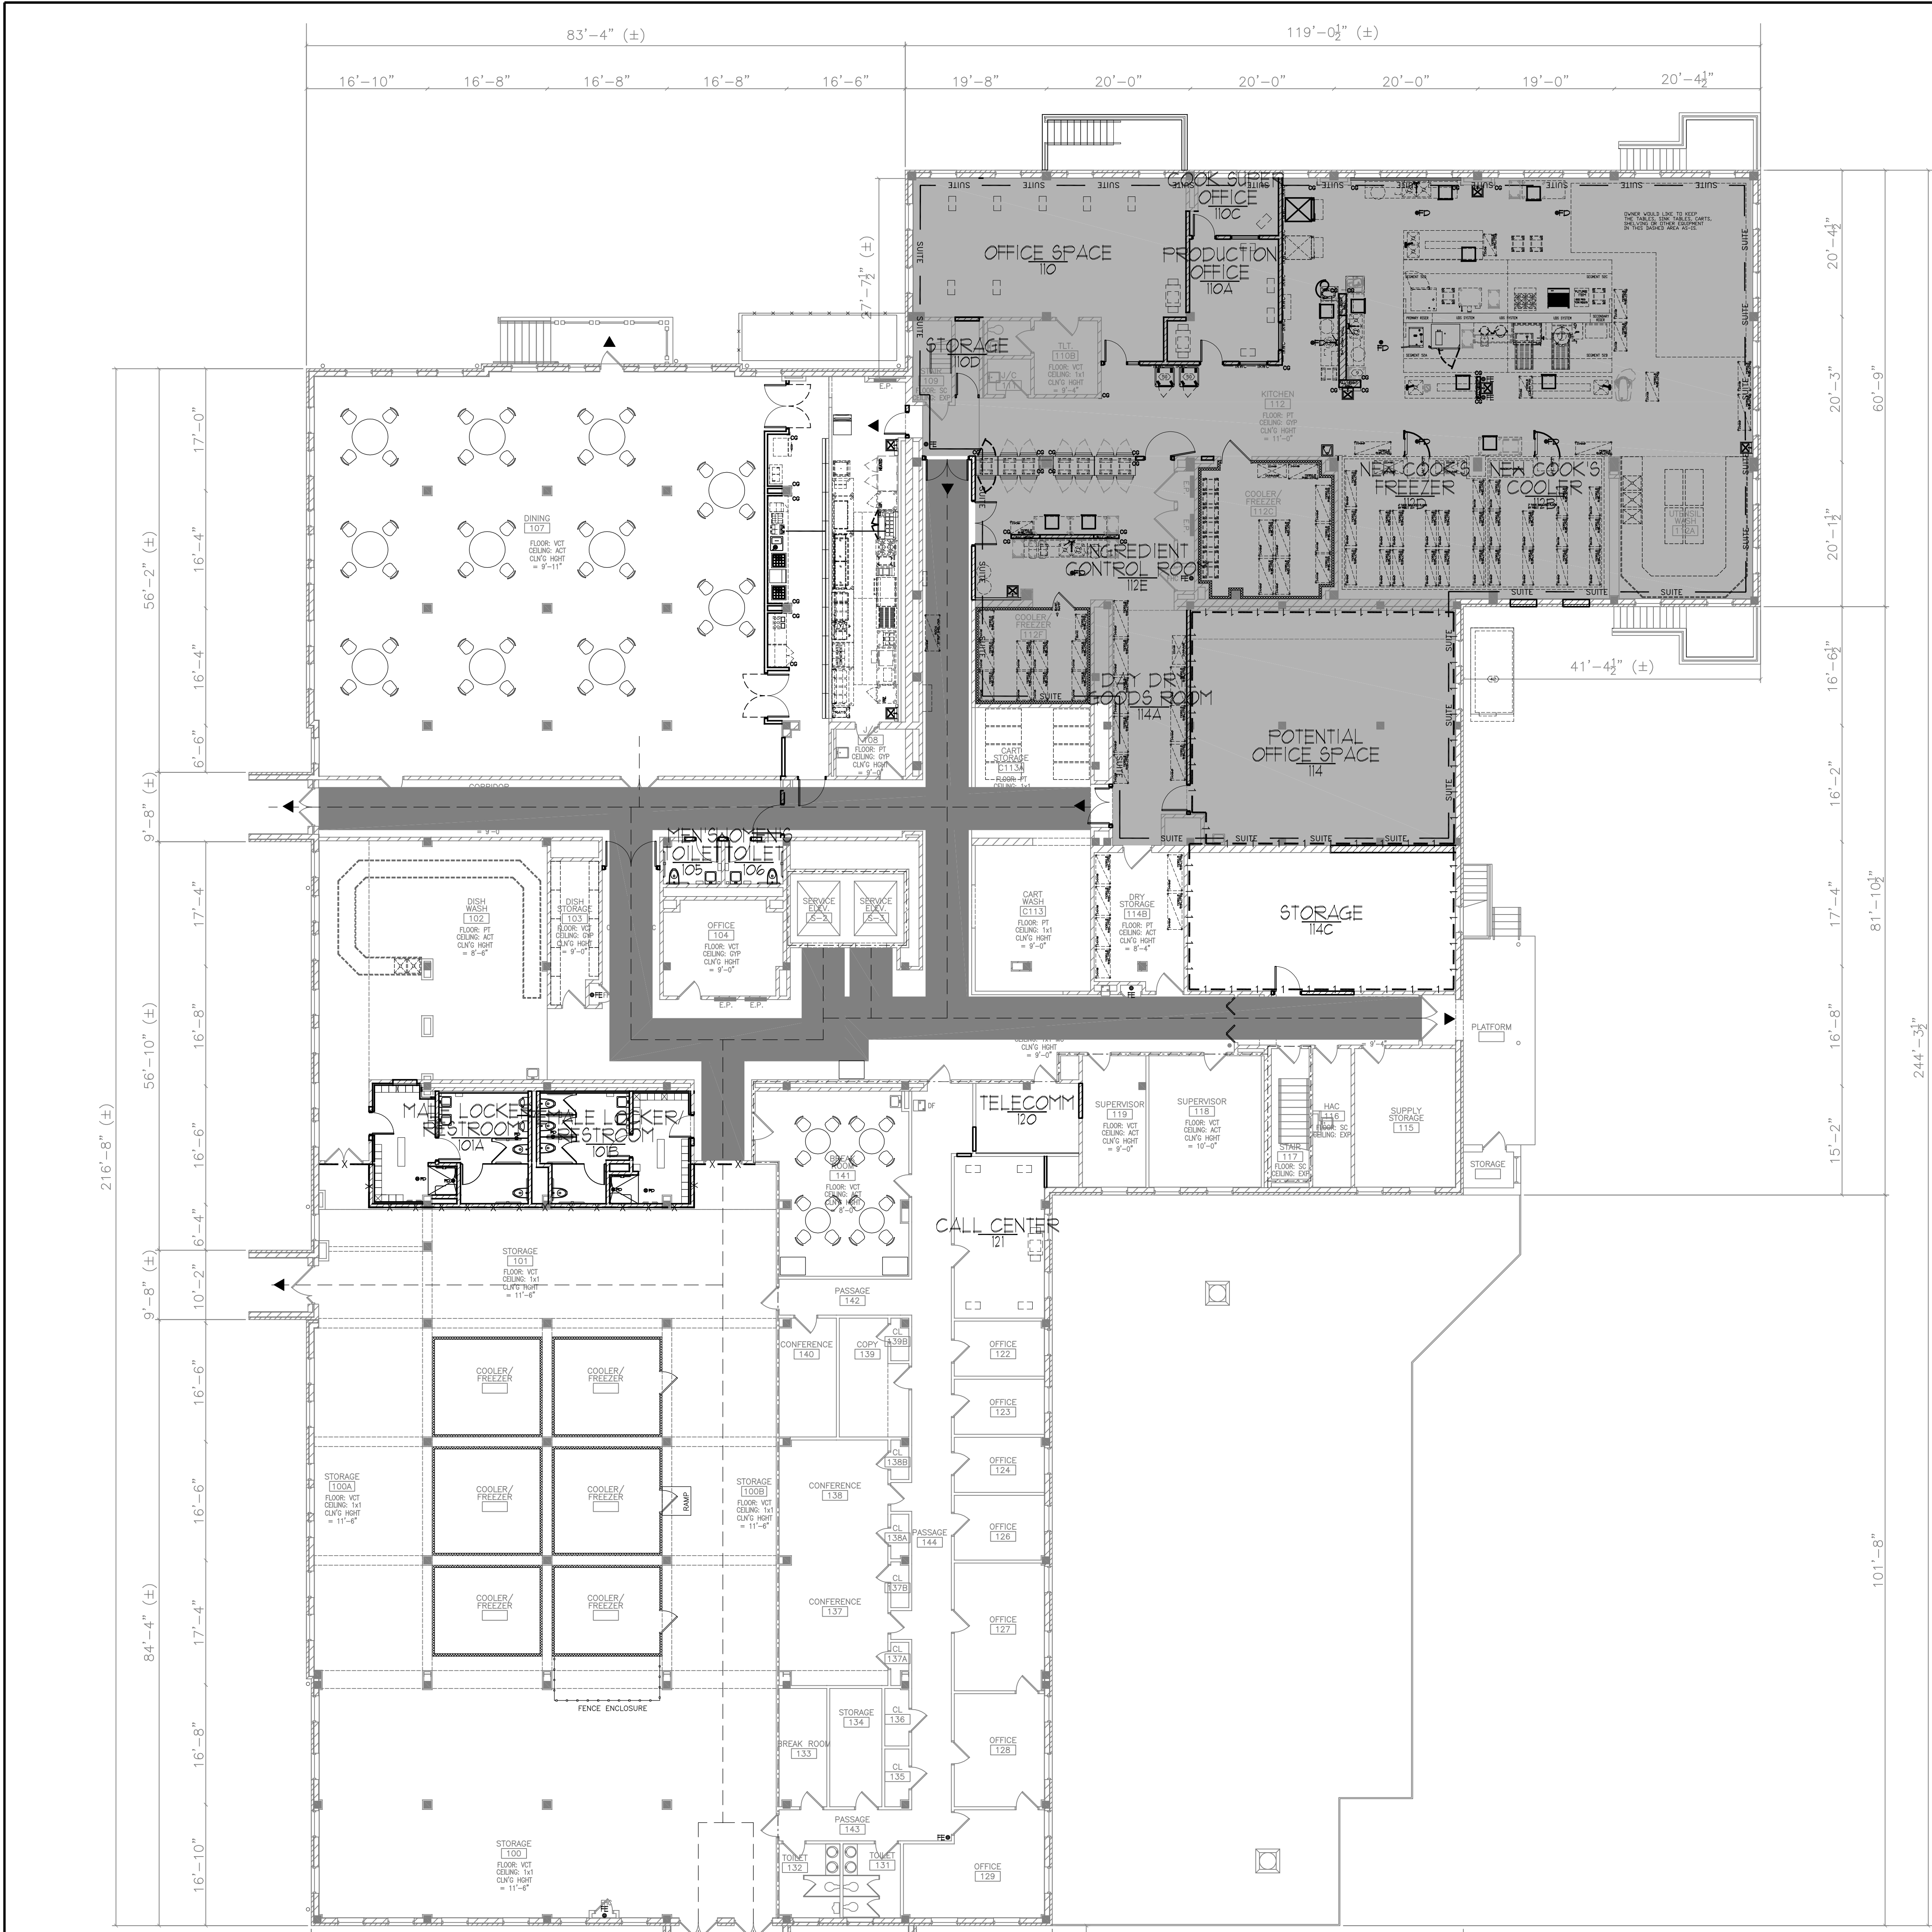

- WALL RATING - SYMBOLS LEGEND**
- SUITE
  - SUITE DESIGNATION
  - ONE HOUR RATING, 45 MINUTE 'C' LABEL DOORS
    - STORAGE ROOMS MORE THAN 100 SF, 45 MINUTE DOOR - LATCHING REQUIRED
    - SOILED ROOMS, RUBBISH COLLECTION ROOMS
    - PHYSICAL PLANT MAINTENANCE SHOPS
    - ATRIUM AREAS
  - ONE HOUR RATED SMOKE BARRIER, 20 MINUTE DOORS
  - SMOKE TIGHT CORRIDOR WALL CONSTRUCTION SHALL BE SMOKE TIGHT, WALL IS NOT RATED, NO DAMPERS OR FIRE STOPPING REQUIRED
    - DOORS REQUIRE POSITIVE LATCHING
    - CLOSERS NOT REQUIRED OTHER THAN EXITS AND HAZARDOUS AREAS
    - DOORS TO TOILET ROOMS, BATH ROOMS, ETC. NEED NOT COMPLY WITH THESE REQUIREMENTS
    - GIFT SHOPS
    - EMPLOYEE LOCKER ROOMS
    - STORAGE ROOMS MORE THAN 50 SF BUT LESS THAN 100 SF
  - EXISTING ONE HOUR RATING, 45 MINUTE 'C' LABEL DOORS
  - EGRESS CORRIDORS
  - SUITE
  - EXIT
  - BARRIER FREE ACCESS ROUTE
  - FE FIRE EXTINGUISHER
  - EXISTING FIRE HOSE CABINET

**OVERALL FIRST FLOOR LIFE SAFETY PLAN**  
3/32"=1'-0"

<b>FINAL BID DOCUMENTS</b> 90% CONSTRUCTION DOCUMENTS SUBMISSION 05-17-12 50% CONSTRUCTION DOCUMENTS SUBMISSION 04-06-12 35% DOCUMENTS SUBMISSION 02-22-12 SCHEMATIC DESIGN SUBMISSION 11-21-11 Revisions: Date	<b>Federal Health Care Center</b> U.S. Department of Veterans Affairs   U.S. Department of Defense <b>Captain James A. Lovell</b> Federal Health Care Center 3001 Green Bay Road North Chicago, IL, 60064	<b>CONSULTANTS:</b> <b>ARNOLD &amp; O'SHERIDAN</b> Consulting Engineers <b>CHEQUAMEGON BAY ENGINEERING, INC.</b> <b>MACKESY AND ASSOCIATES, LLC</b>	<b>PROJECT LEADER:</b> <b>Plunkett Raysich Architects</b> 11000 West Park Place • Milwaukee WI 53224 • Tel 414 359-3060 • Fax 414 359-3070 <b>Intelligent Designs</b> <b>Inspired Results</b> www.prarch.com PRA Job No. 110172-01	<b>Drawing Title</b> Overall First Floor Life Safety Plan <b>Approved:</b> Project Director	<b>Project Title</b> AE SCIP for Building 6 FHCC <b>Location</b> North Chicago, IL <b>Date</b> June 26, 2012 <b>Checked By:</b> PRA <b>Drawn By:</b> RLS	<b>Project Number</b> 556-11-119 <b>Building Number</b> 6 <b>Drawing Number</b> AS-201L	<b>Office of Facilities Management</b> <b>Department of Veterans Affairs</b>
--	--	---	--	---	---	--	---