


three inches = one foot
one and one half inches = one foot
one inch = one foot
three quarters inch = one foot
one half inch = one foot
three eighths inch = one foot
one quarter inch = one foot
one eighth inch = one foot

A
B
C
D
E
F

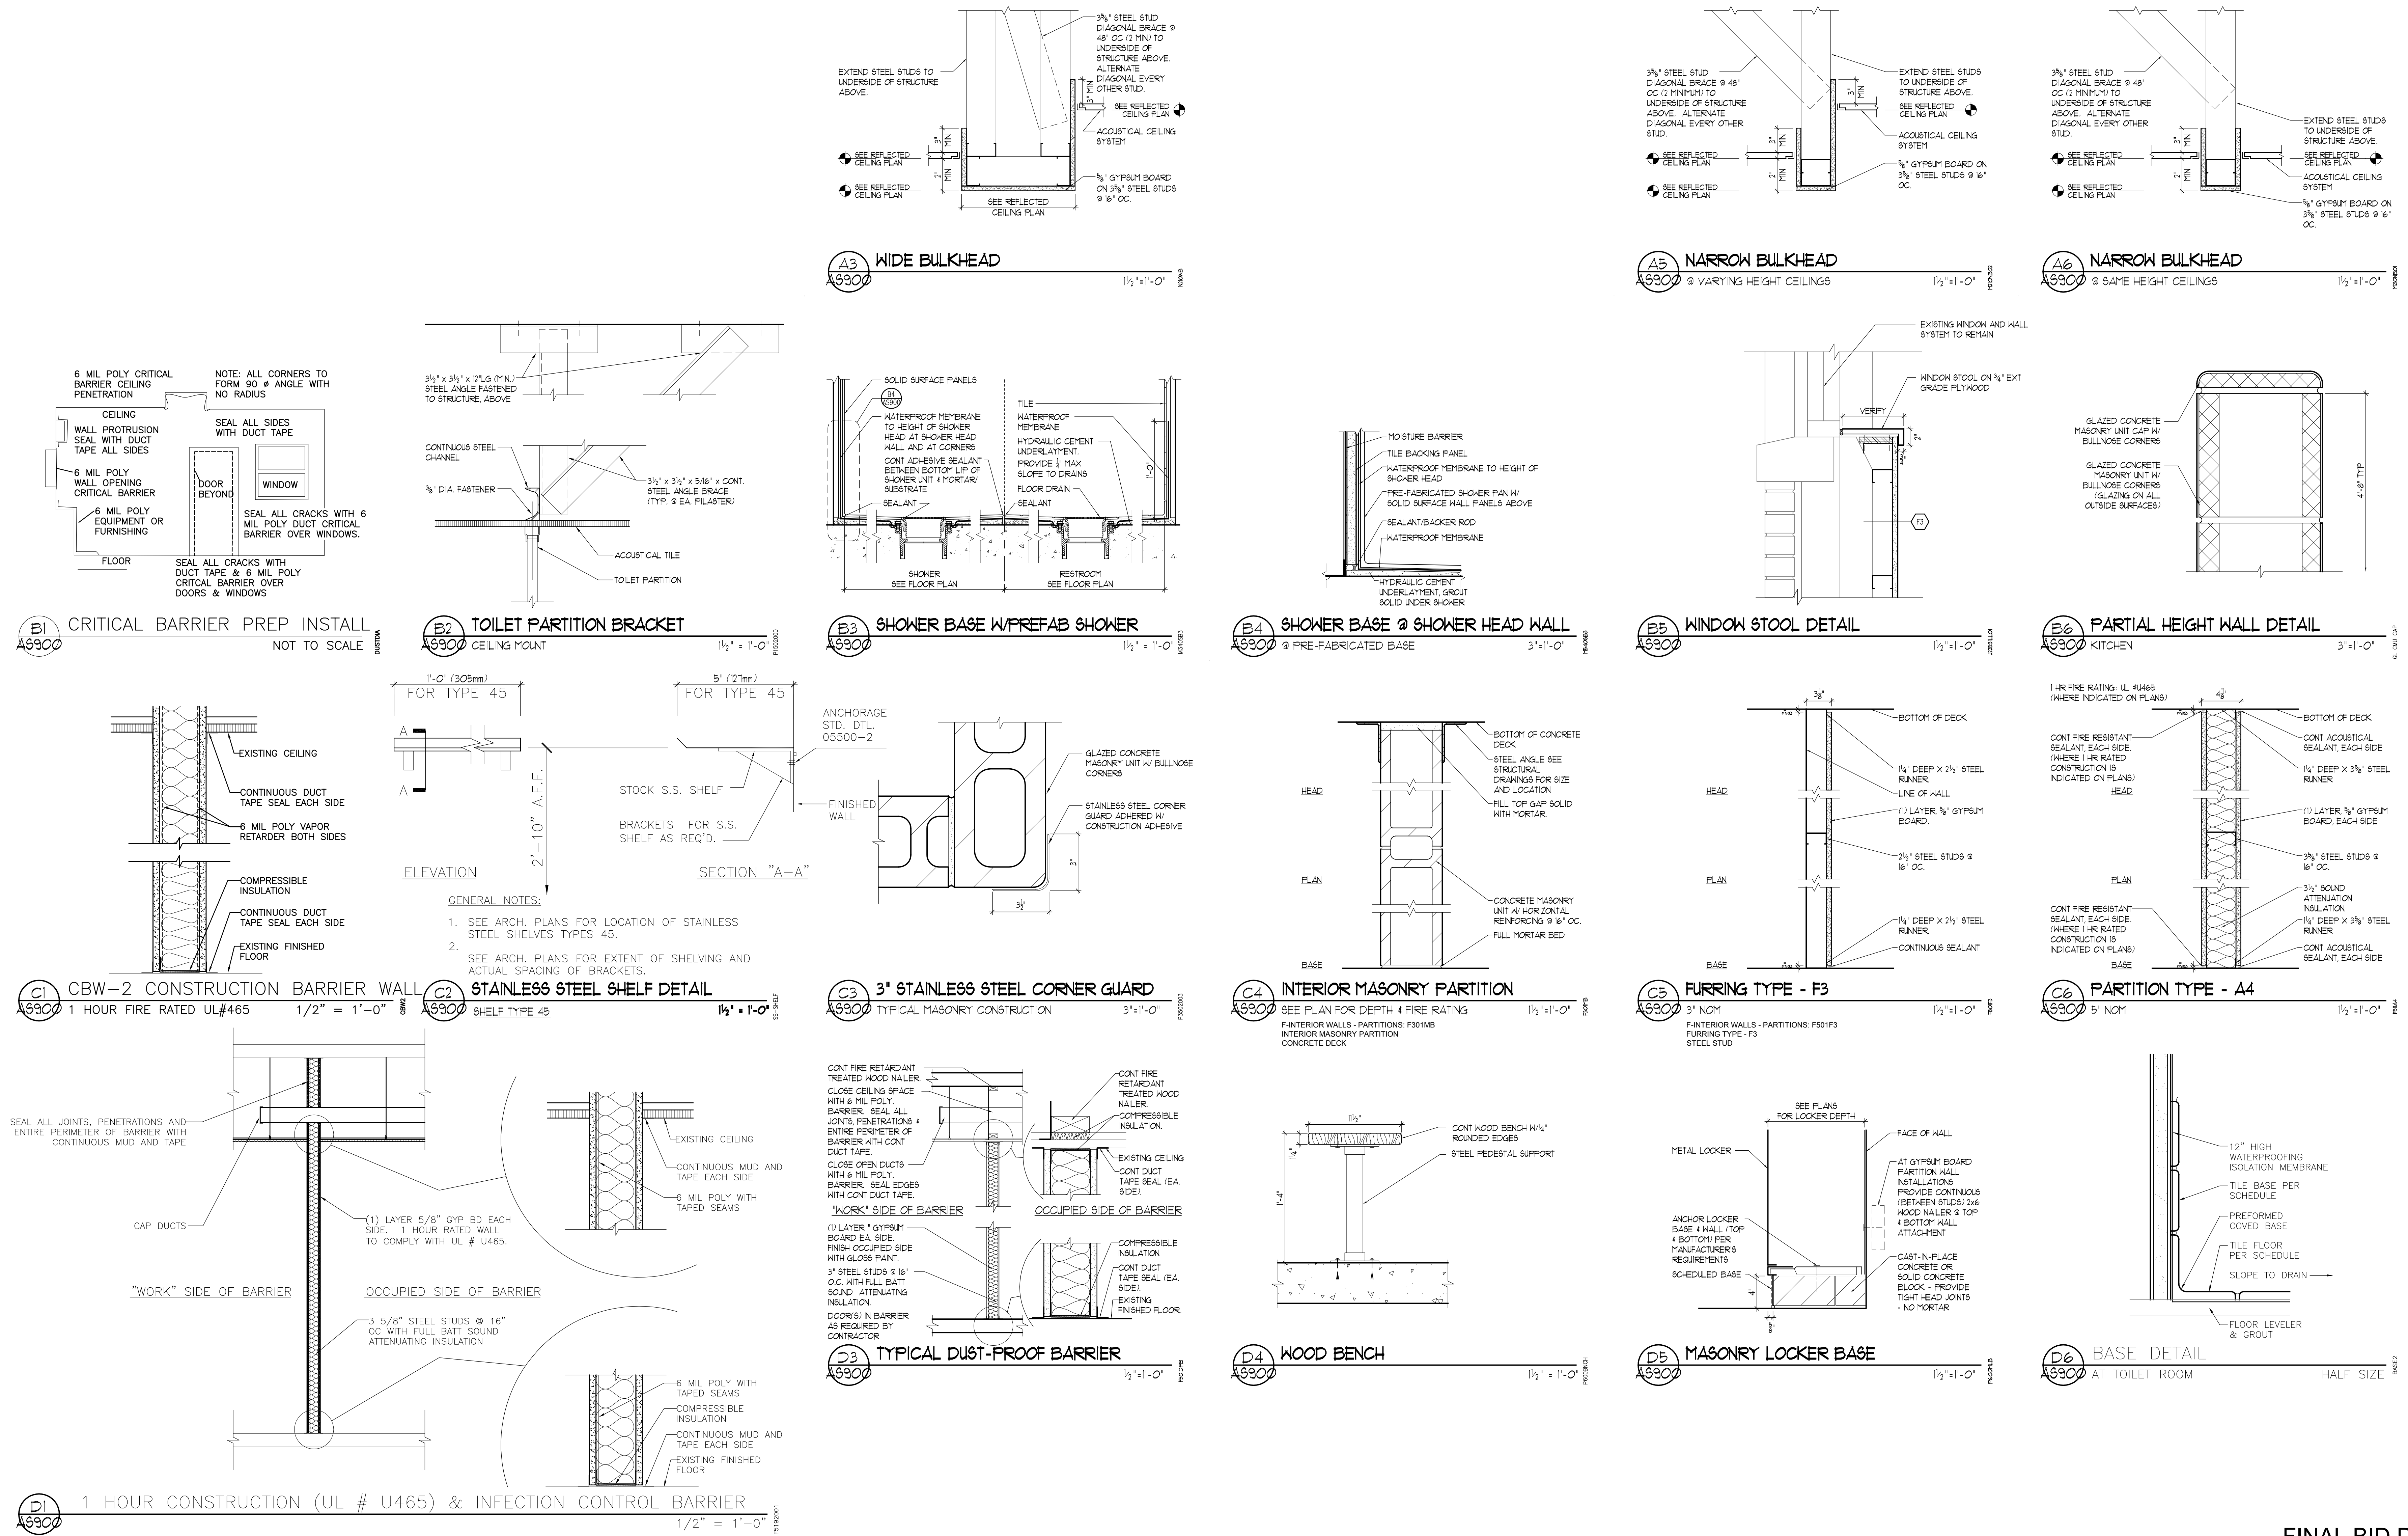

Federal Health Care Center U.S. Department of Veterans Affairs U.S. Department of Defense		CONSULTANTS: ARNOLD & O'SHERIDAN Consulting Engineers MACKESY AND ASSOCIATES, LLC		PROJECT LEADER: Punkett Rysch Architects Intelligent Designs Inspired Results www.p.r.a.r.c.h.c.o.m		Drawing Title Interior Details		Project Title AE SCIP for Building 6 FHCC		Project Number 556-11-119		Office of Facilities Management	
Captain James A. Lovell Federal Health Care Center 3001 Green Bay Road North Chicago, IL, 60064		CAPTAIN JAMES A. LOVELL FEDERAL HEALTH CARE CENTER		11000 West Park Place • Milwaukee WI 53224 • Tel 414 359-3060 • Fax 414 359-3070		Approved: Project Director		Location North Chicago, IL		Building Number 6		Department of Veterans Affairs	
FINAL BID DOCUMENTS 90% CONSTRUCTION DOCUMENTS SUBMISSION 50% CONSTRUCTION DOCUMENTS SUBMISSION 35% DOCUMENTS SUBMISSION SCHEMATIC DESIGN SUBMISSION Revisions:		06-26-12 05-17-12 04-06-12 02-22-12 11-21-11 Date		Date June 26, 2012		Checked By: PRA		Drawn By: RLS		Drawing Number AS-900			