

A

B

C

D

E

F

A

B

C

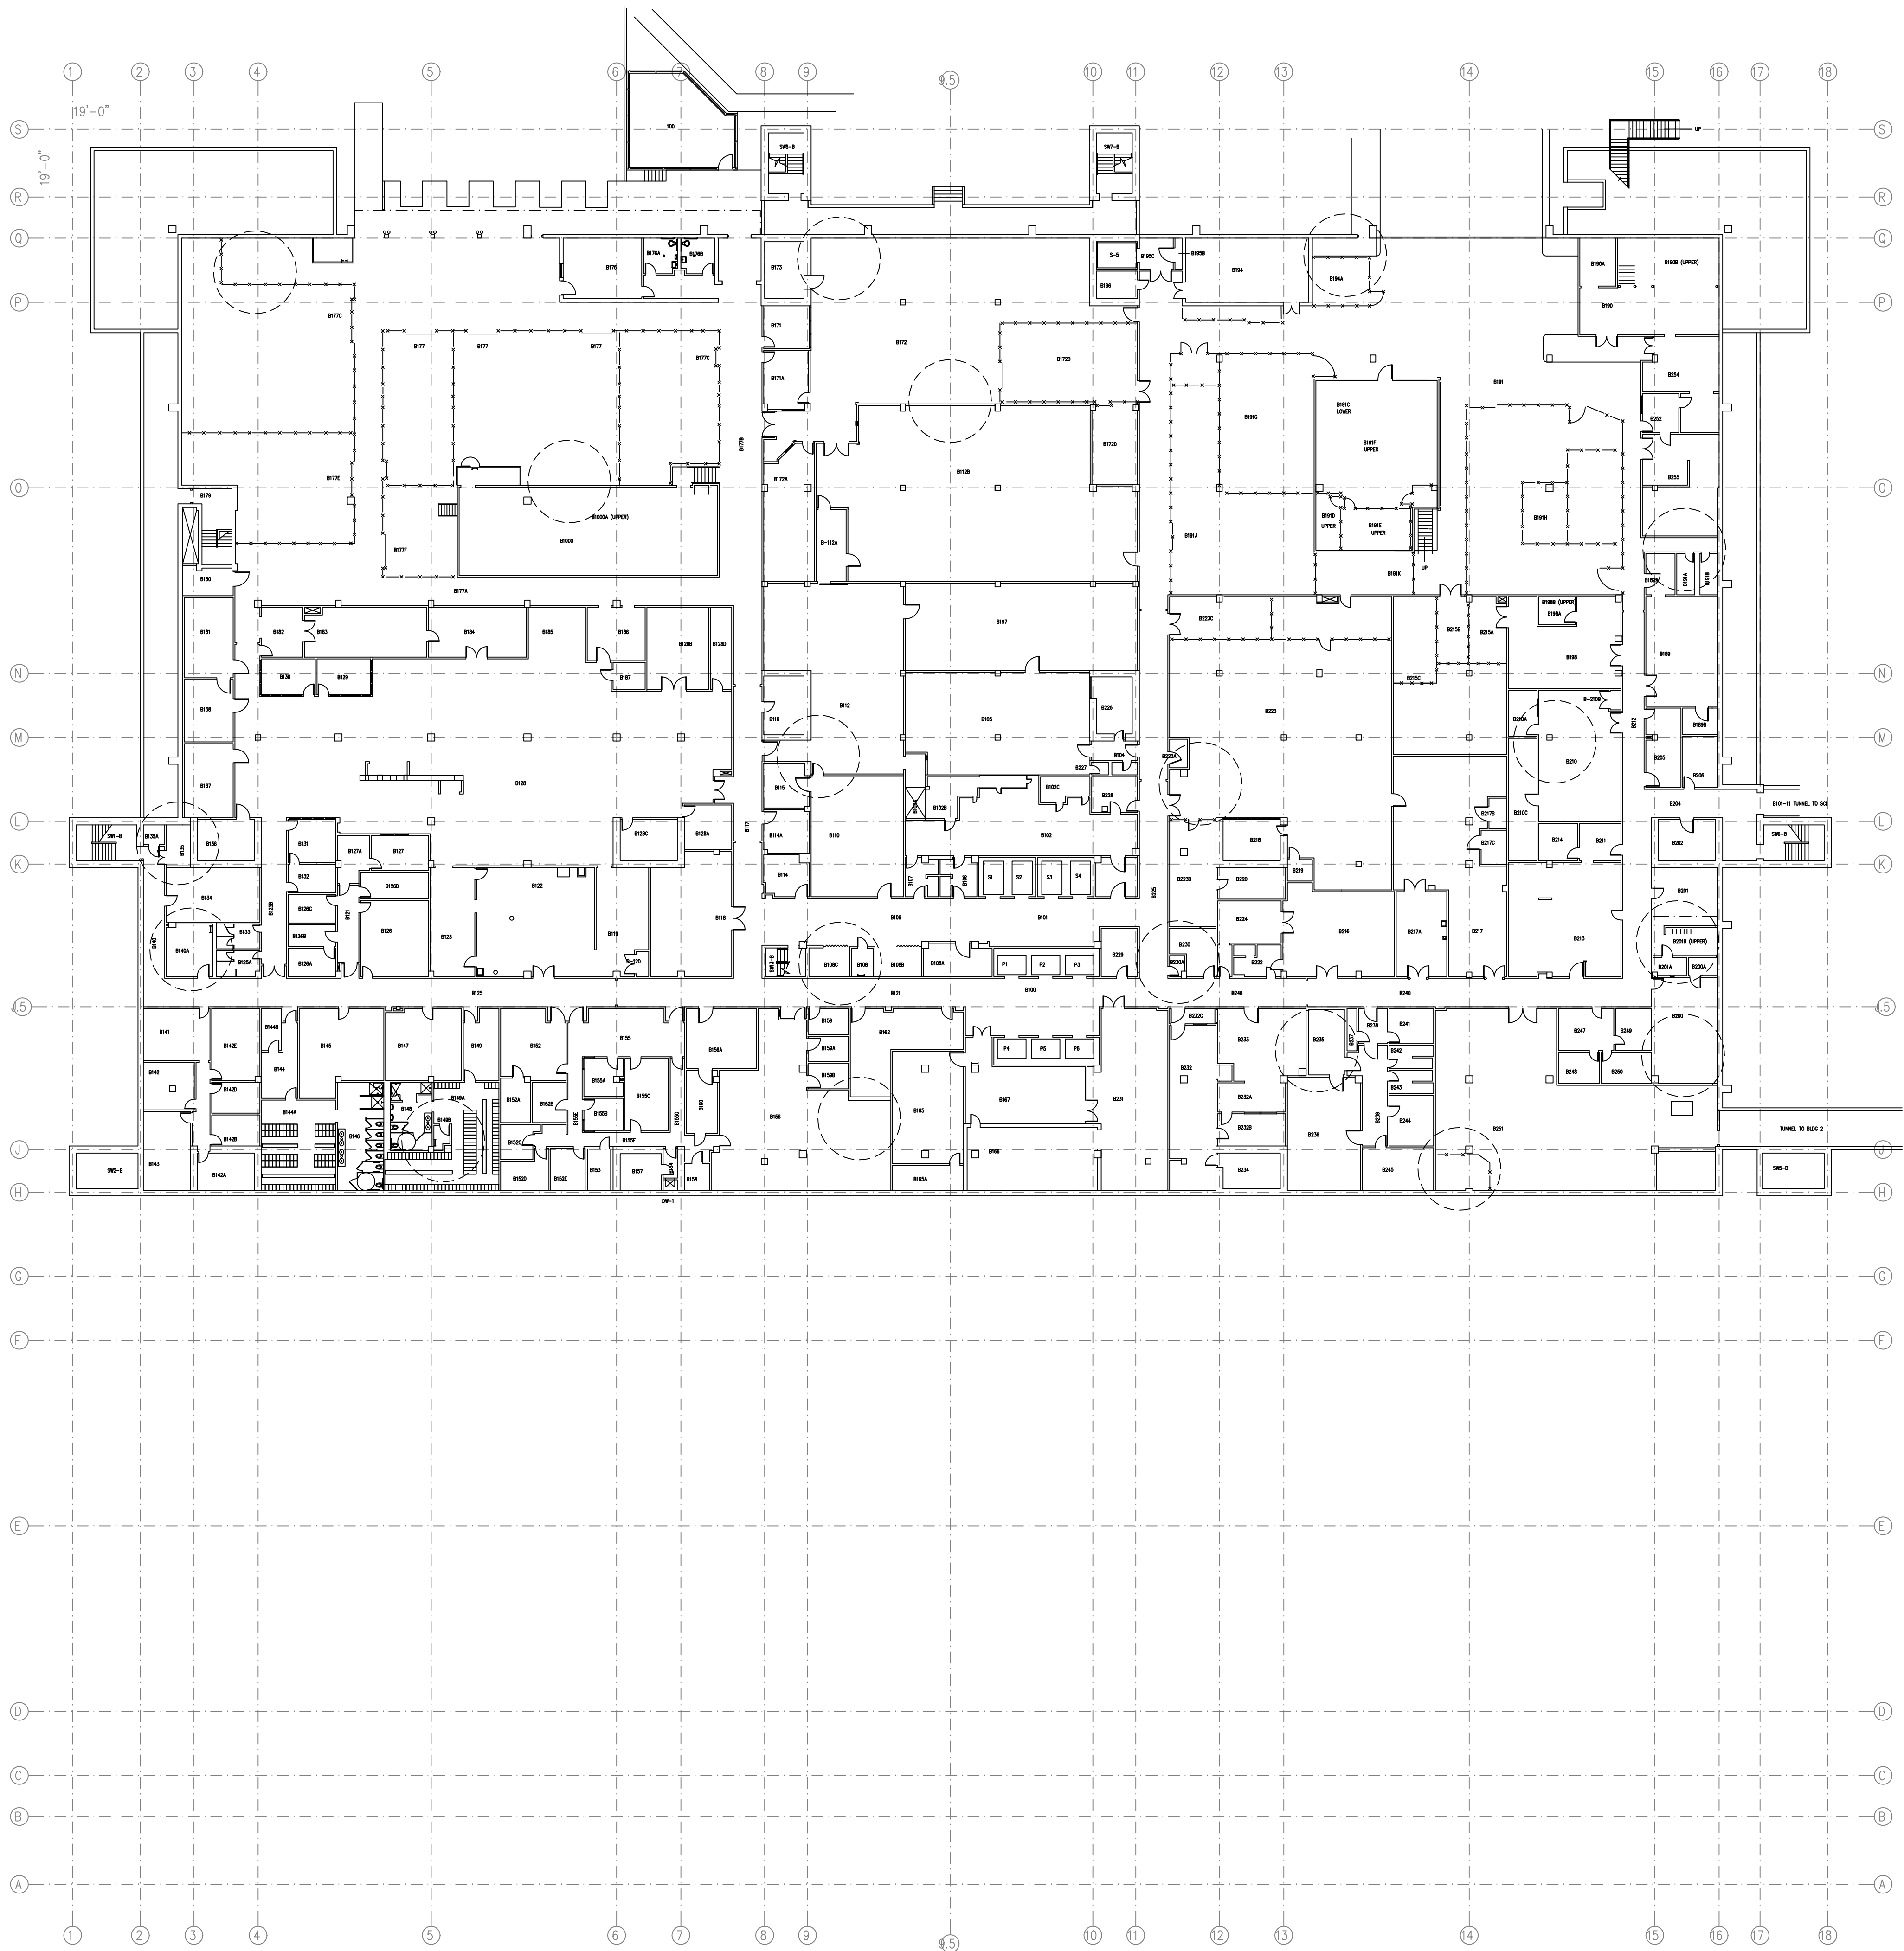
D

E

F

BUILDING KEY

- ③ — — — — — BUILDING GRID LINE
- INTERSTITIAL ACCESS DOOR
- DOOR
- WALL
- WINDOW / GLASS
- X — X — FENCE
- STAIRS
- TOILET
- SHOWER
- SINK
- CATWALK



1

2

3

4

5

6

7

8

9

CONSULTANTS:

ARCHITECT/ENGINEERS:

Drawing Title
- BASEMENT ARCHITECTURAL LAYOUT

Project Title
- VA MEDICAL CENTER SAN DIEGO
- SCALE 1"=25'-0"

Project Number

Building Number

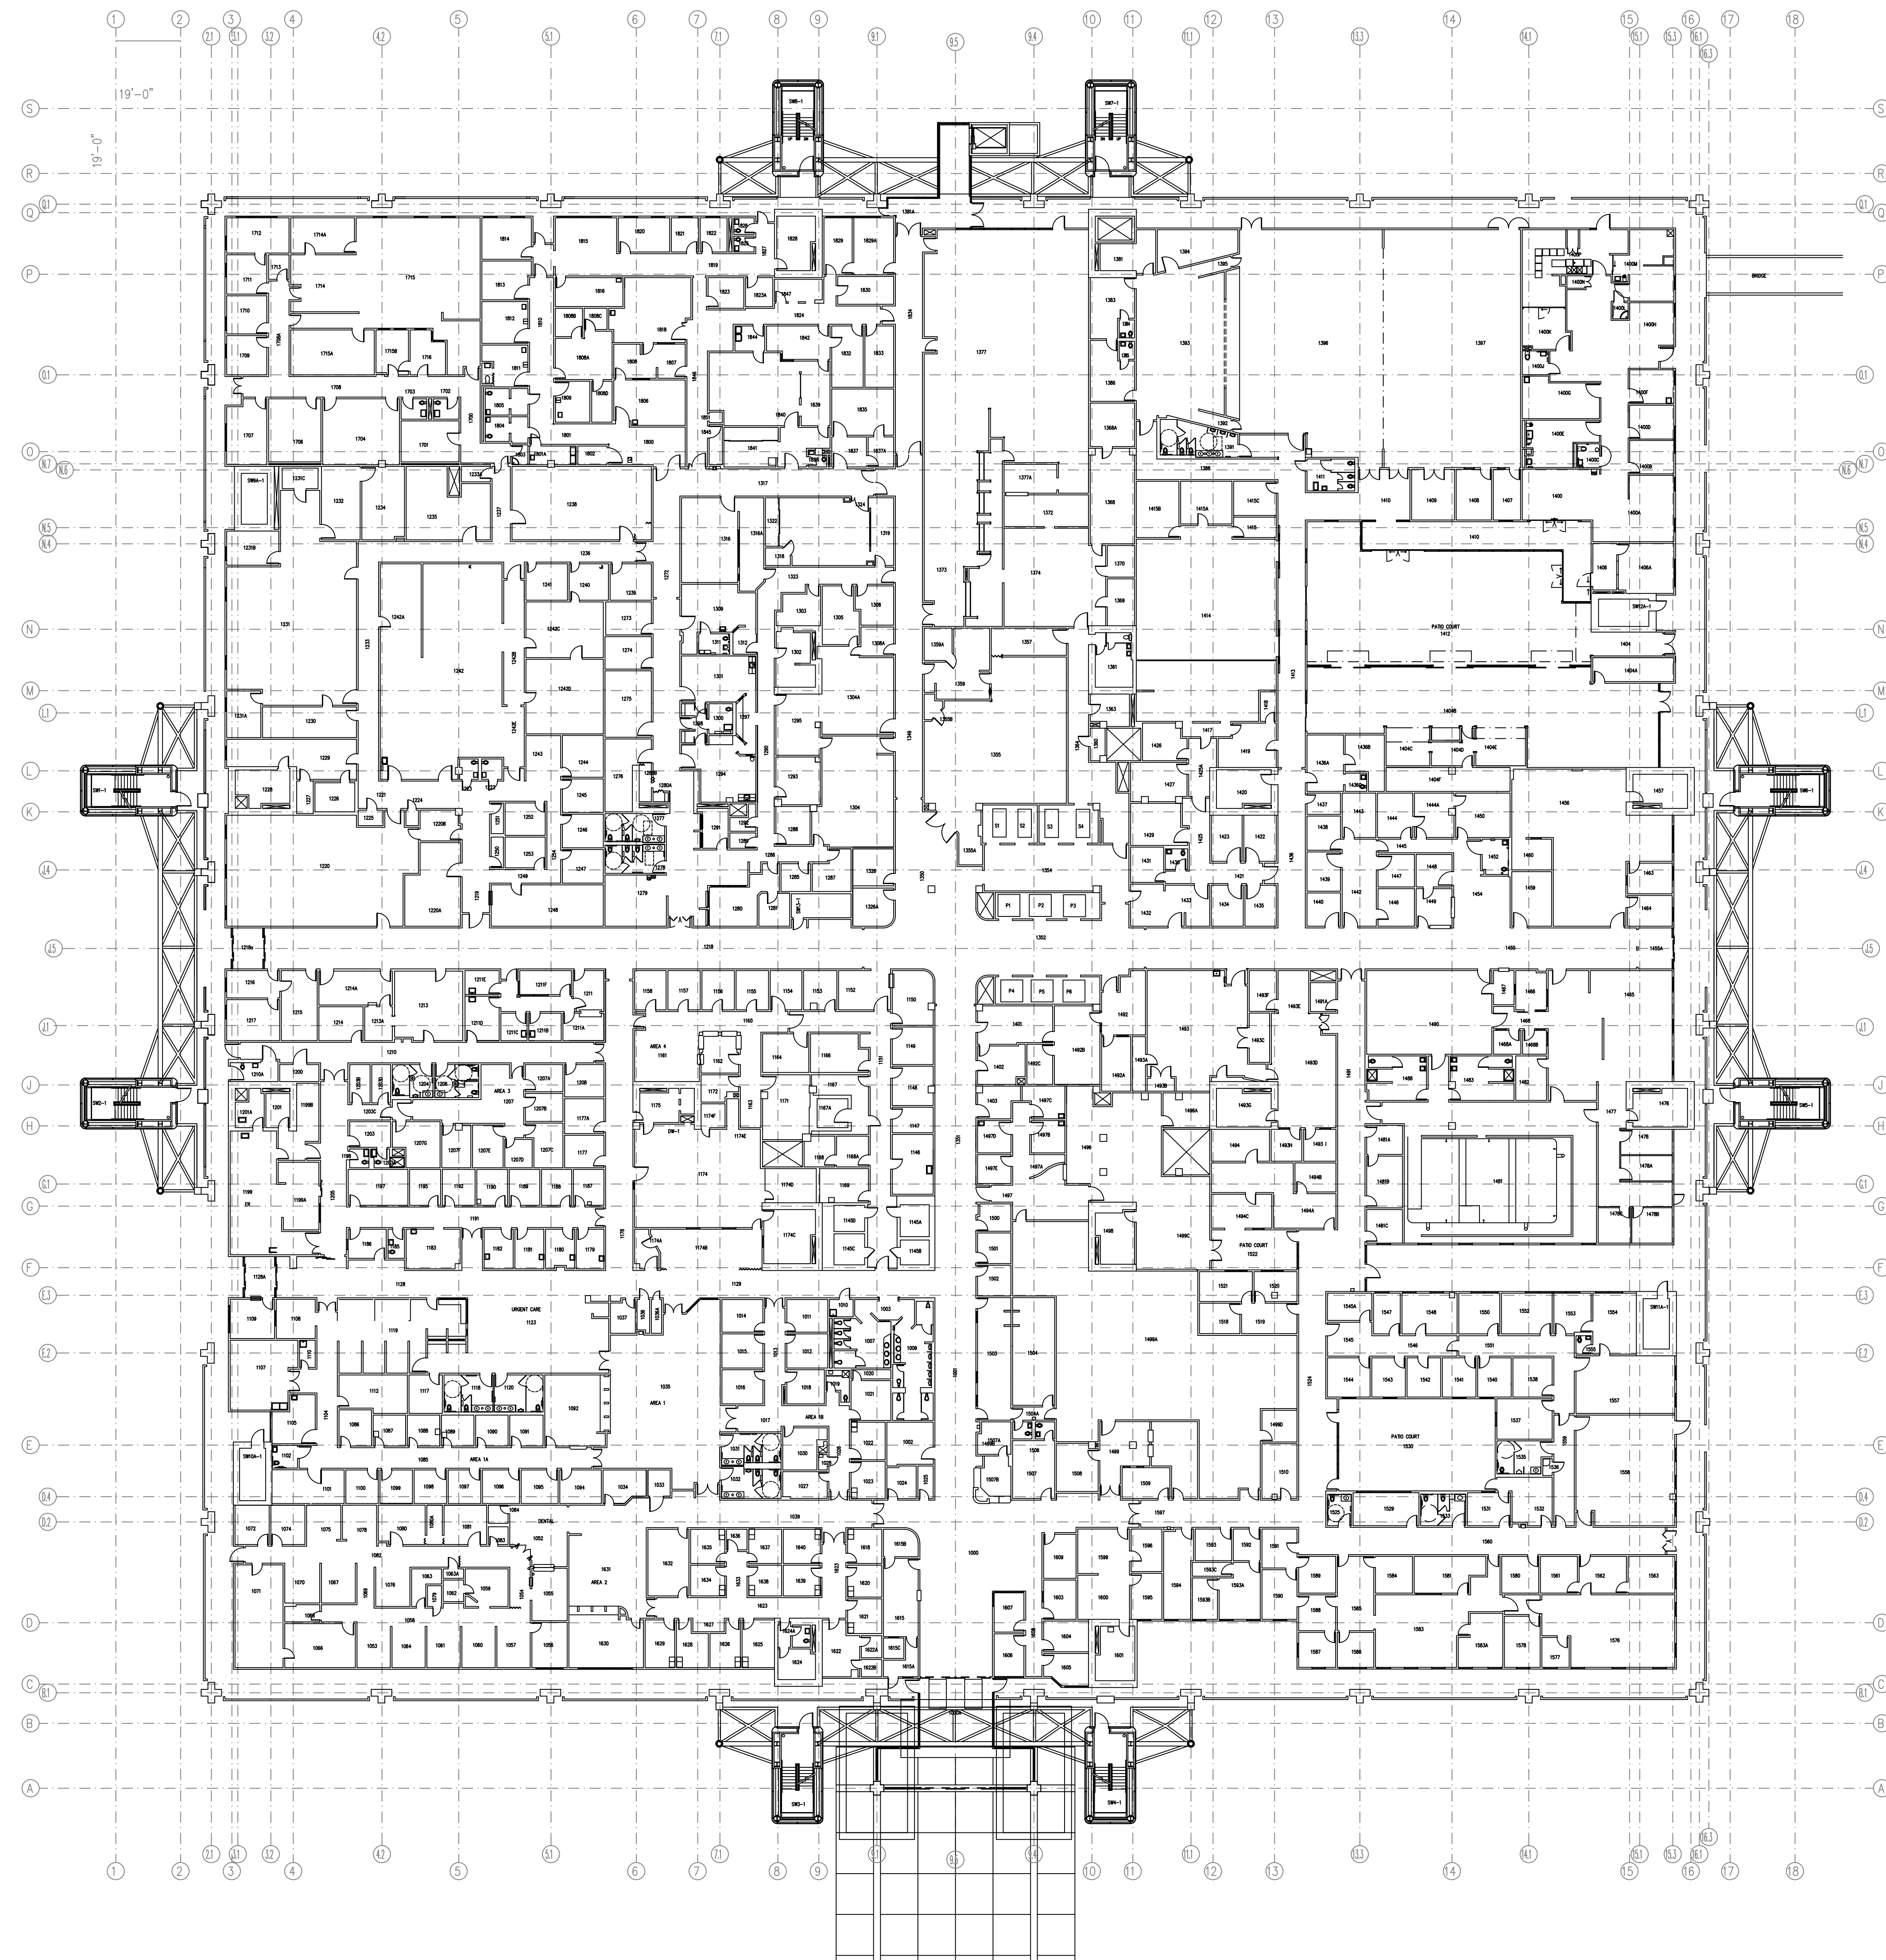
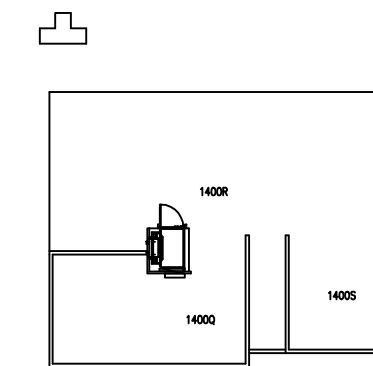
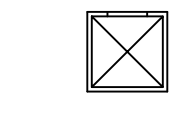
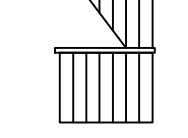
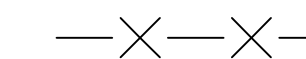
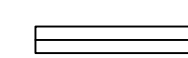
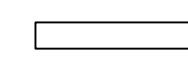
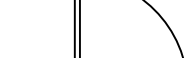
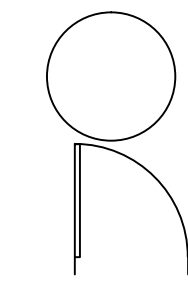
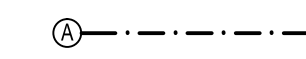
Drawing Number -1975

1-B-A
Dwg. 6 of 31

Office of
Construction
and Facilities
Management

Department of
Veterans Affairs

BUILDING KEY

[illegible]

A

B

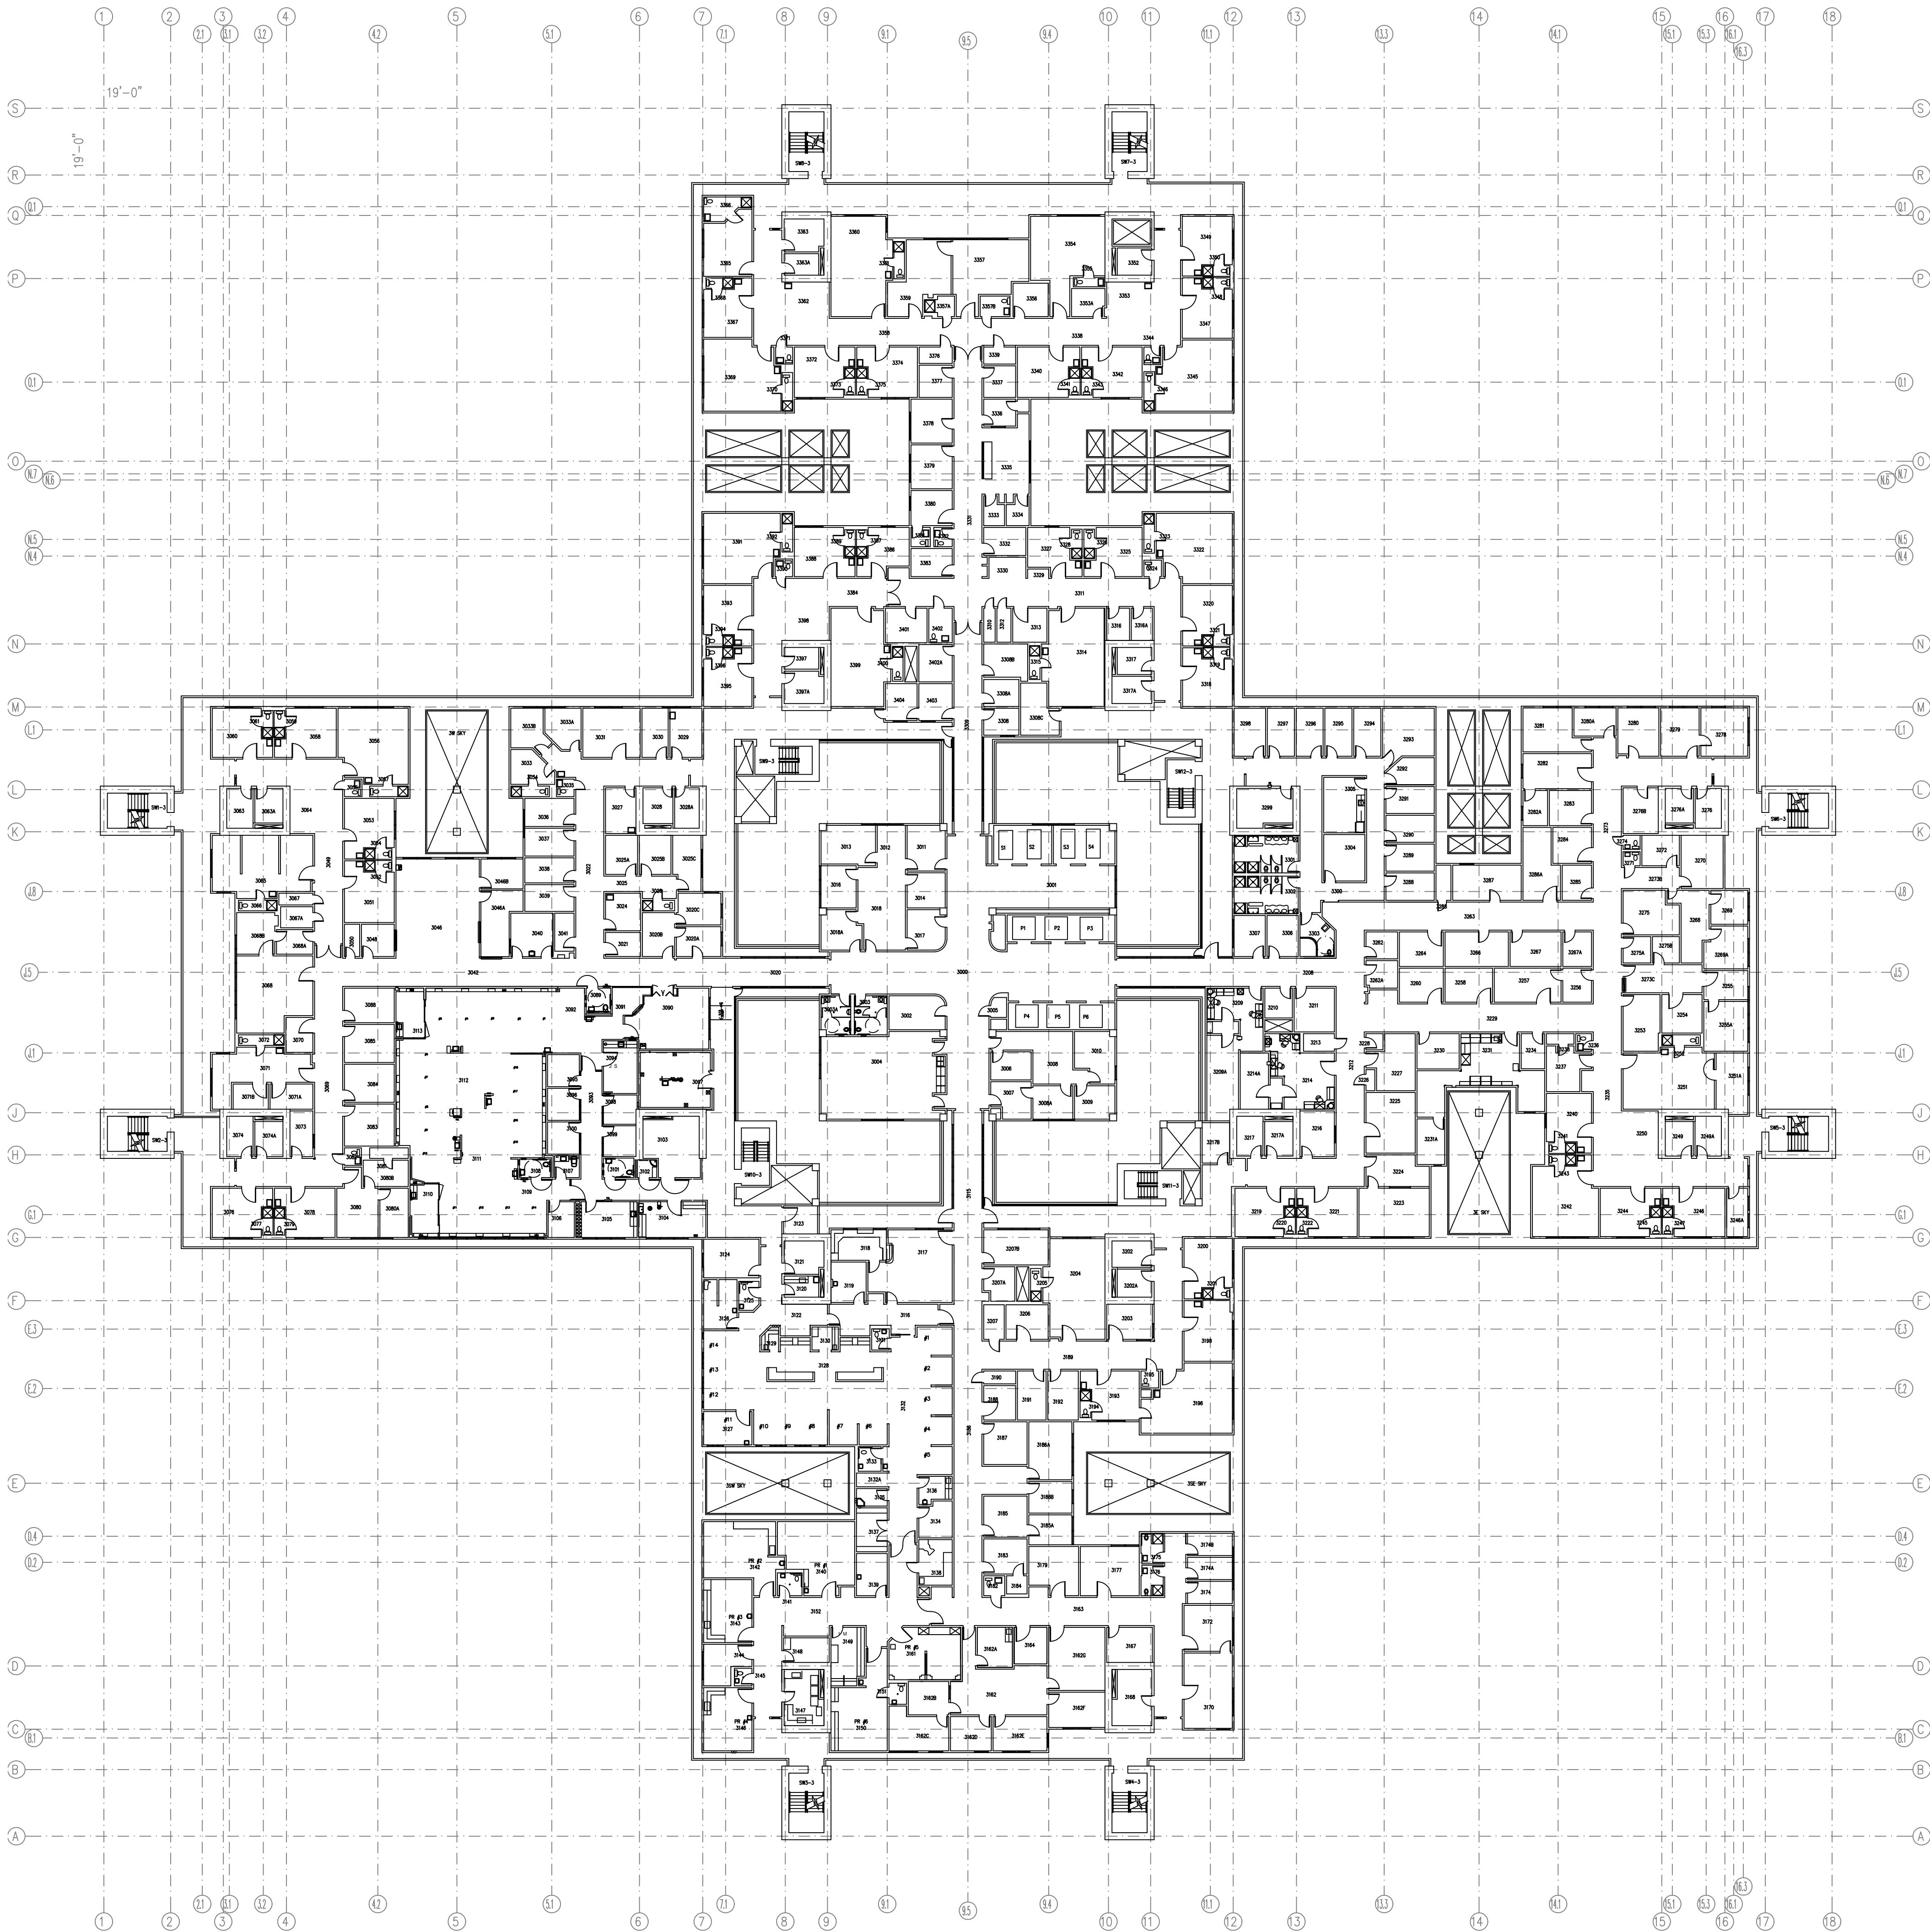
C

D

E

F

one eighth inch = one foot
0 4 8 16
one quarter inch = one foot
0 4 8
three eighths inch = one foot
0 4
one half inch = one foot
0
three quarters inch = one foot
0 2
one inch = one foot
0 6
one and one half inches = one foot
0 6
two inches = one foot
0 6
three inches = one foot
0 6



- BUILDING GRID LINE
- INTERSTITIAL ACCESS DOOR
- DOOR
- WALL
- WINDOW / GLASS
- FENCE
- STAIRS
- TOILET
- SHOWER
- SINK
- CATWALK

A

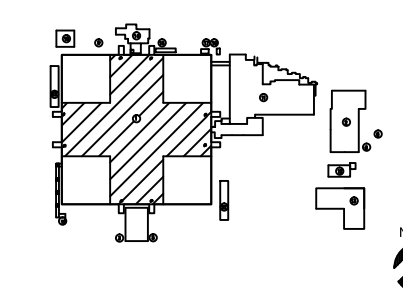
B

C

D

E

F



Office of
Construction
and Facilities
Management

Department of
Veterans Affairs

Revisions		CONSULTANTS:		ARCHITECT/ENGINEERS:		Drawing Title - THIRD FLOOR ARCHITECTURAL LAYOUT		Project Title - VA MEDICAL CENTER SAN DIEGO - SCALE 1"=25'-0"		Project Number -1	
						Approved: Project Chief		Location -3350 LA JOLLA VILLAGE DR. SAN DIEGO CA, 92161		Drawing Number -1975	
						Date 10/01/2011		Checked		Drawn JULIAN CEBRIAN	
										1-3-A Dwg. 12 of 31	

1

2

3

4

5

6

7

8

9

A

B

C

D

E

F

A

B

C

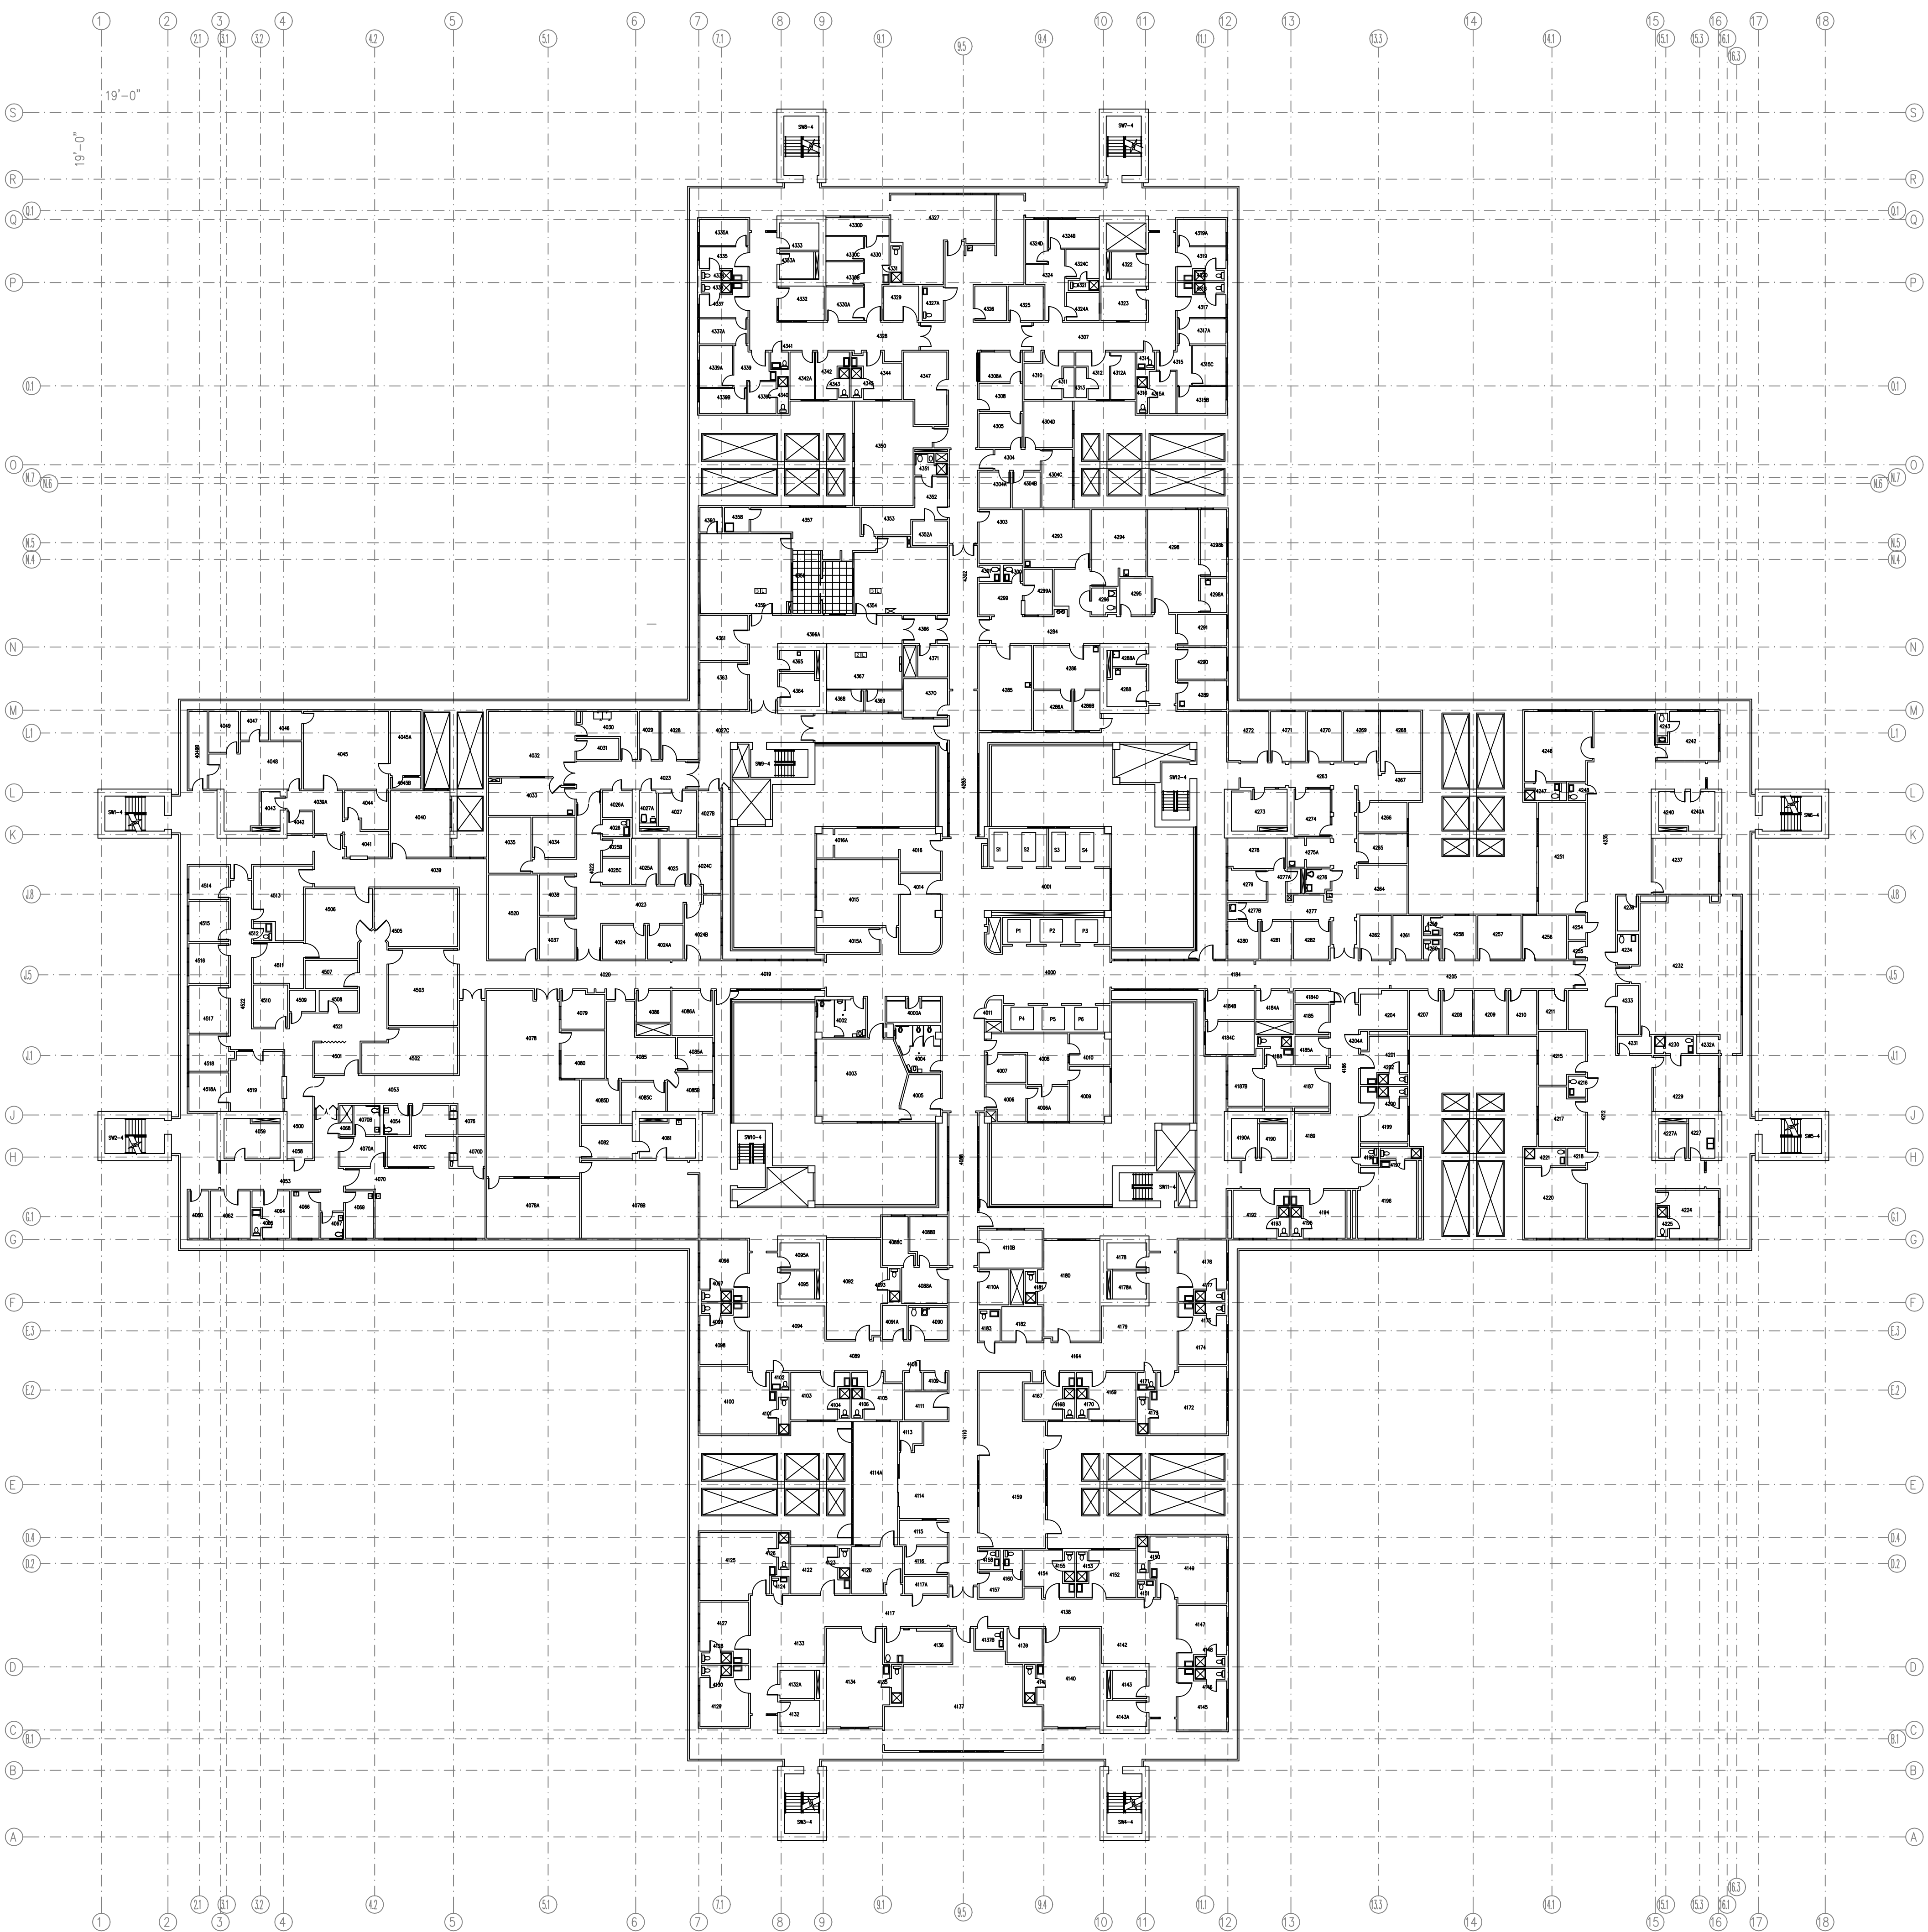
D

E

F

BUILDING KEY

- ③--- BUILDING GRID LINE
- INTERSTITIAL ACCESS DOOR
- DOOR
- WALL
- WINDOW / GLASS
- X—X— FENCE
- STAIRS
- TOILET
- SHOWER
- SINK
- CATWALK



one eighth inch = one foot
0 4 8 16

one quarter inch = one foot
0 4 8

three eighths inch = one foot
0 4

one half inch = one foot
0 4

three quarters inch = one foot
0 2 4

one inch = one foot
0 6

one and one half inches = one foot
0 6

three inches = one foot
0 6

CONSULTANTS:

ARCHITECT/ENGINEERS:

Drawing Title
- FOURTH FLOOR ARCHITECTURAL LAYOUT

Project Title
- VA MEDICAL CENTER SAN DIEGO
- SCALE 1"=25'-0"

Project Number

Building Number
-1

Drawing Number -1975

1-4-A
Dwg. 14 of 31

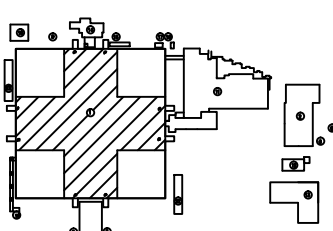
Approved: Project Chief

Location -3350 LA JOLLA VILLAGE DR.
SAN DIEGO CA, 92161

Date
10/01/2011

Checked

Drawn
JULIAN CEBRIAN



Office of
Construction
and Facilities
Management

Department of
Veterans Affairs

A

B

C

D

E

F

A

B

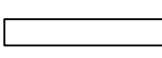



C


D

E

F

BUILDING KEY

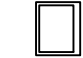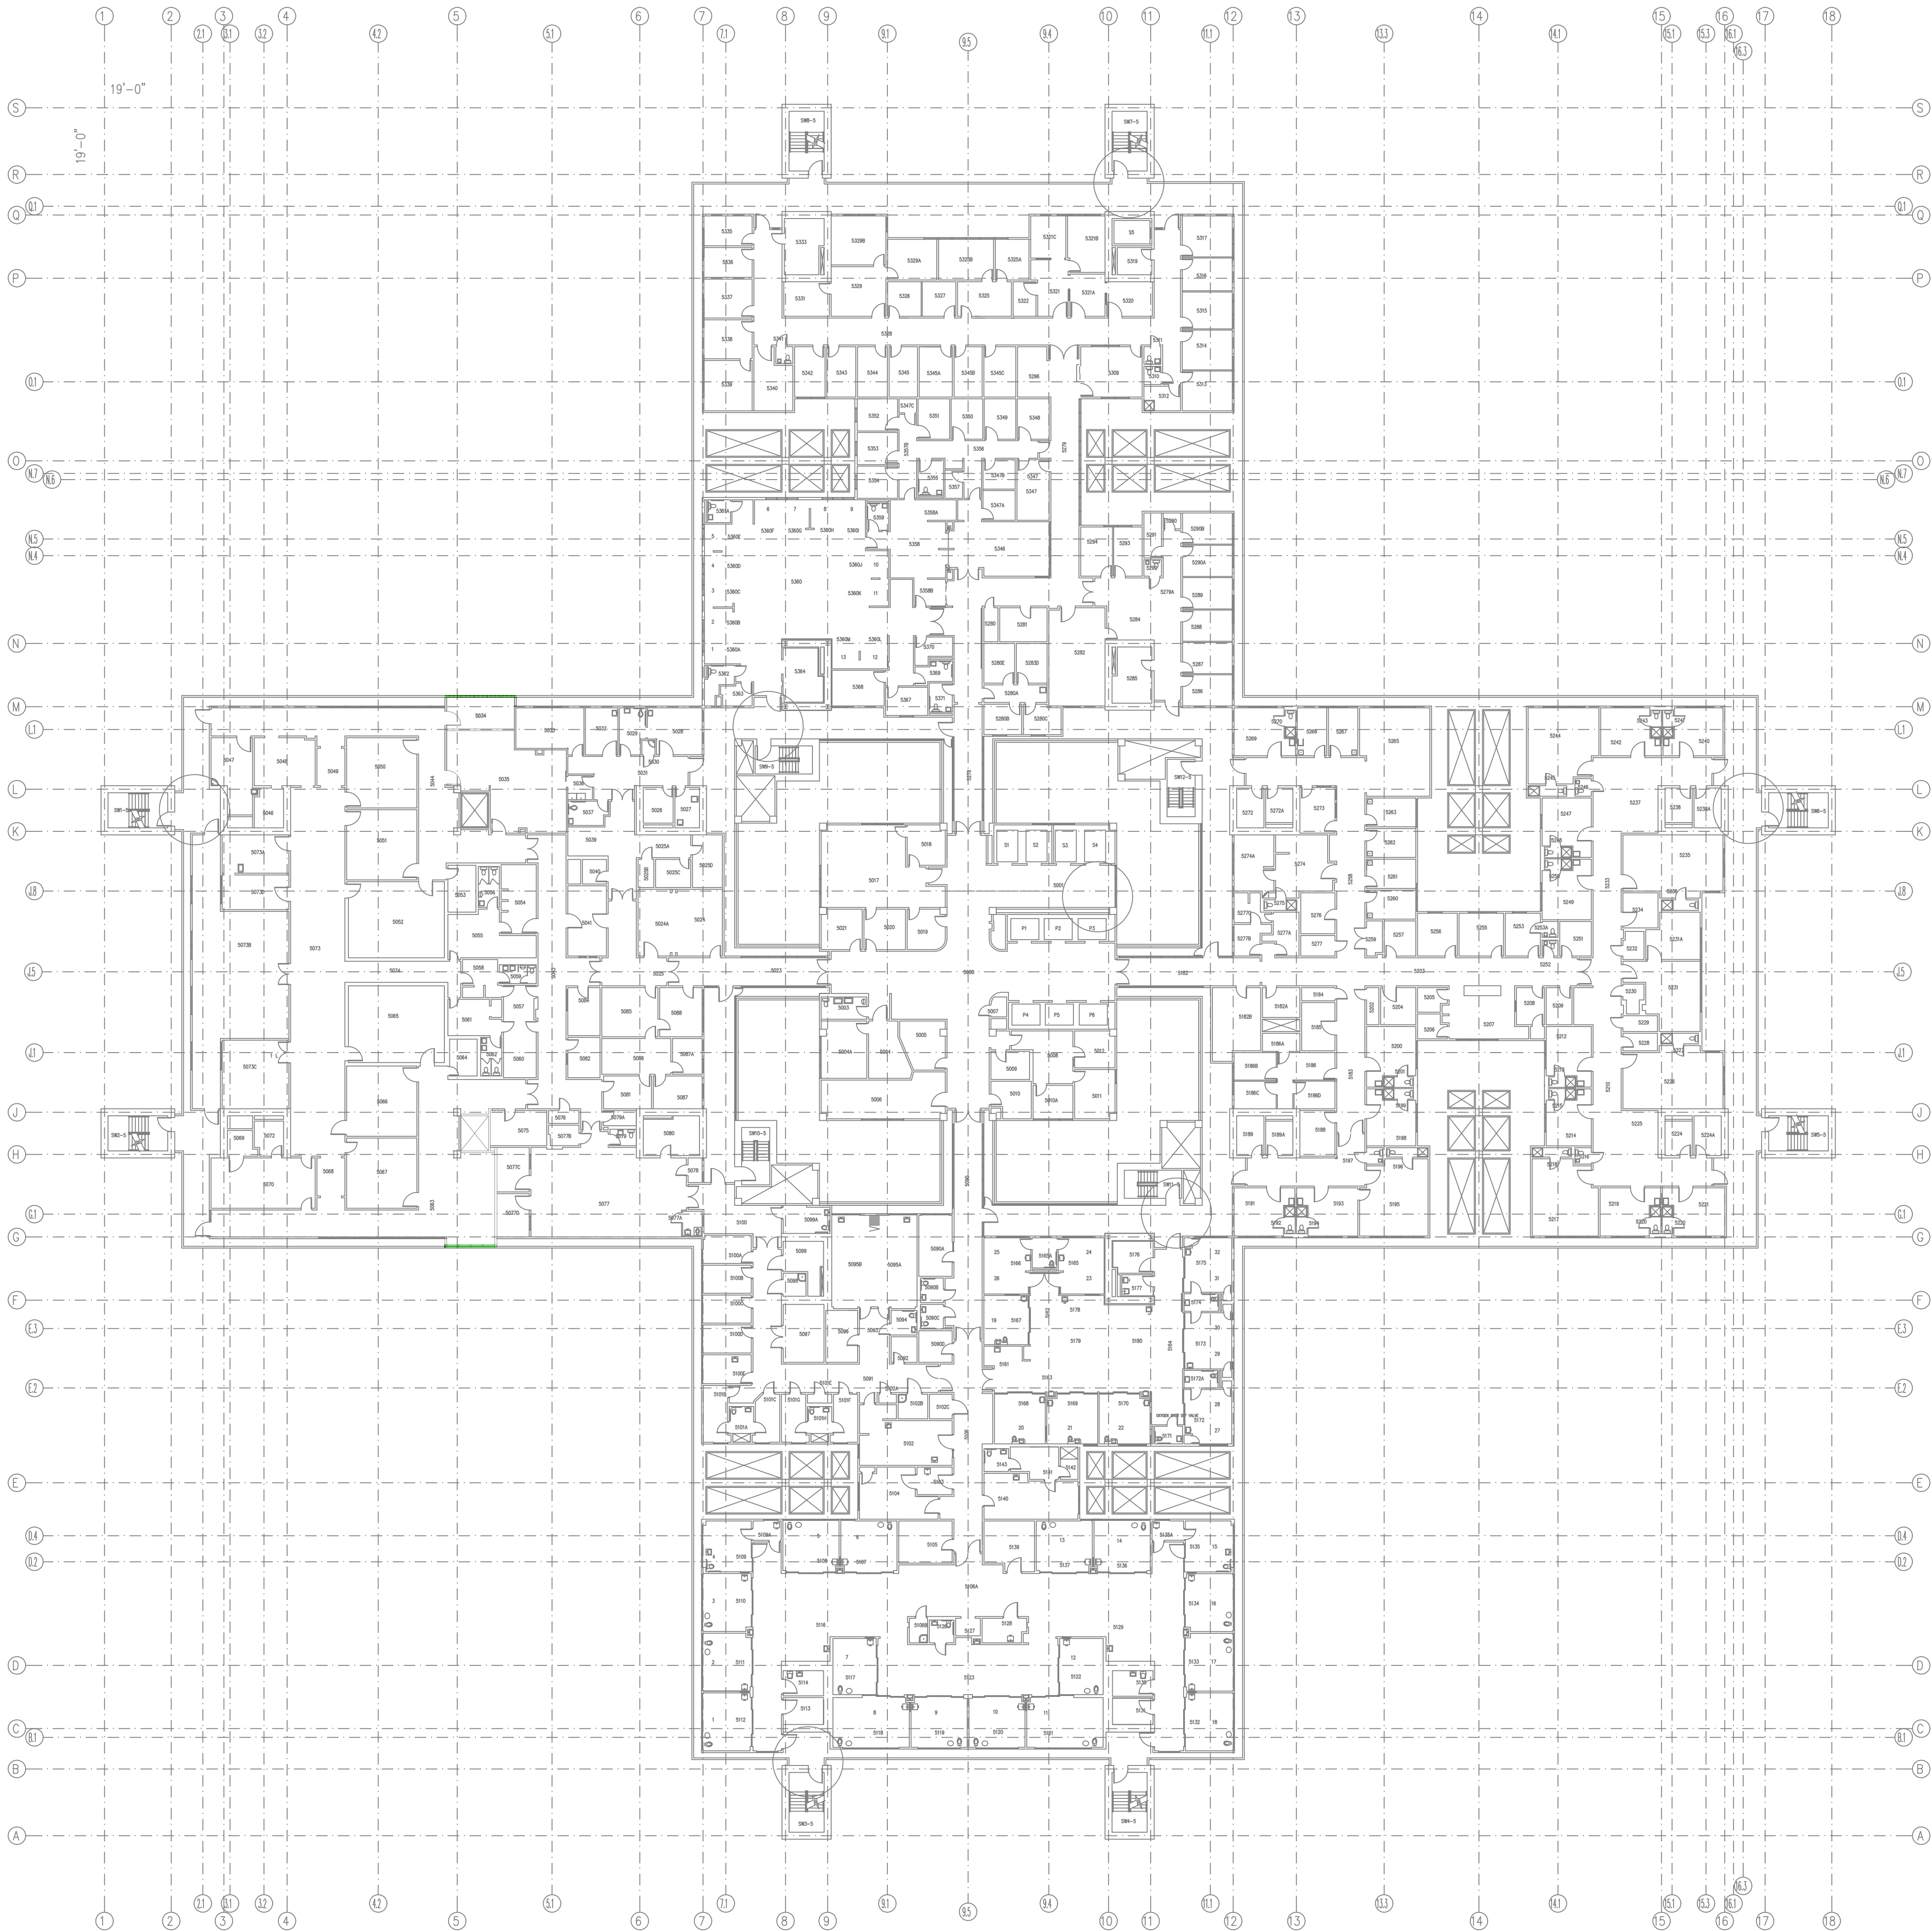- ④ --- BUILDING GRID LINE
-  INTERSTITIAL ACCESS DOOR
-  DOOR
-  WALL
-  WINDOW / GLASS
-  FENCE
-  STAIRS
-  TOILET
-  SHOWER
-  SINK
-  CATWALK



one eighth inch = one foot
0 4 8 16

one quarter inch = one foot
0 4 8

three eighths inch = one foot
0 4

one half inch = one foot
0 4

three quarters inch = one foot
0 2

one inch = one foot
0 6

one and one half inches = one foot
0 6

three inches = one foot
0 6

CONSULTANTS:

ARCHITECT/ENGINEERS:

Drawing Title
- FIFTH FLOOR ARCHITECTURAL LAYOUT

Project Title
- VA MEDICAL CENTER SAN DIEGO
- SCALE 1"=25'-0"

Project Number

Building Number
-1

Drawing Number -1975

1-5-A
Dwg. 16 of 31

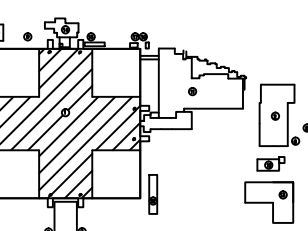
Approved: Project Chief

Location -3350 LA JOLLA VILLAGE DR.
SAN DIEGO CA, 92161

Date
10/01/2011

Checked

Drawn
JULIAN CEBRIAN



Office of
Construction
and Facilities
Management

