


EROSION AND SEDIMENT CONTROL KEY NOTES

- ① INSTALL INLET PROTECTION PER CITY OF RENO STANDARD DRAWING N-11-072
- ② FIBER ROLLS PER TRUCKEE MEADOWS CONSTRUCTION SITE BMP HANDBOOK DRAWING SC-1-072
- ③ INSTALL EROSION PROTECTION PER SHEET 072
- ④ CONSTRUCTION SITE ENTRANCE PER TRUCKEE MEADOWS CONSTRUCTION SITE BMP HANDBOOK DRAWING SC-072
- PROPOSED FIBER ROLL
- PROPOSED CONSTRUCTION SITE ENTRANCE











EROSION AND SEDIMENT CONTROL NOTES

- 1. INSTALL AND MAINTAIN EDC MEASURES PER TRUCKEE MEADOWS CONSTRUCTION SITE BMP HANDBOOK AND EDC MEASURES SHALL BE ADAPTED AS NECESSARY BY THE CONTRACTOR PER DIRECTION OF LOCAL INSPECTOR AND CITY OF RENO

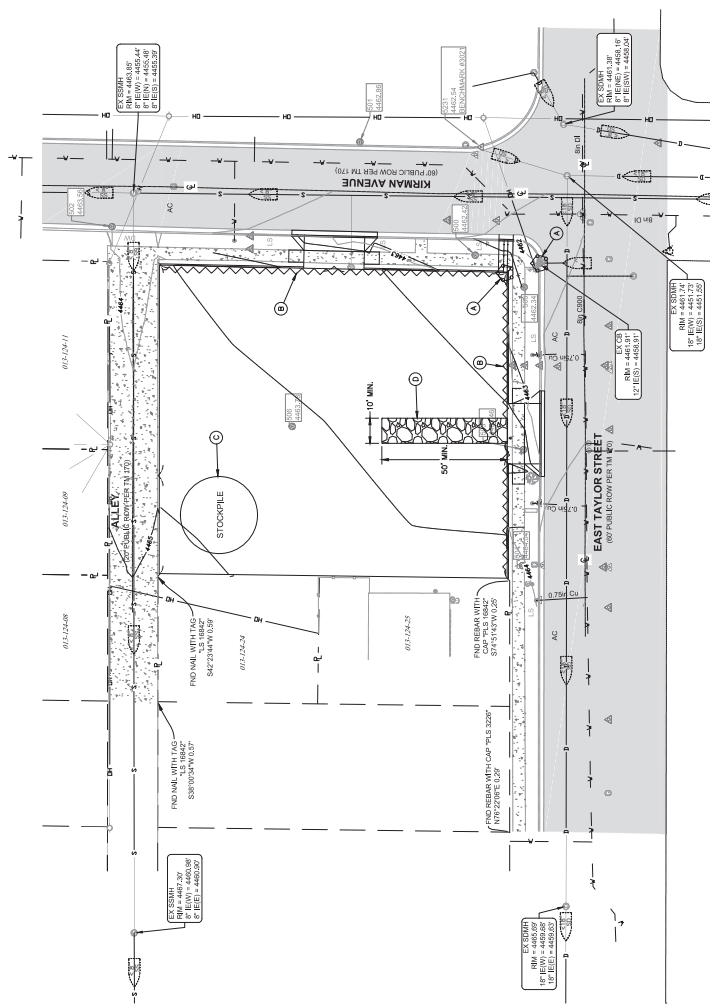

FINAL CD SUBMITTAL REV 1

--	--	

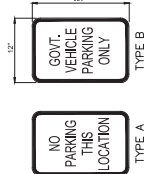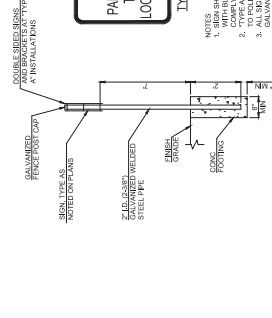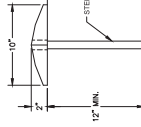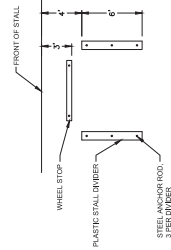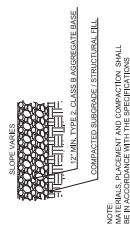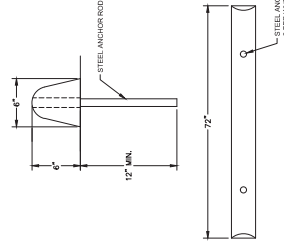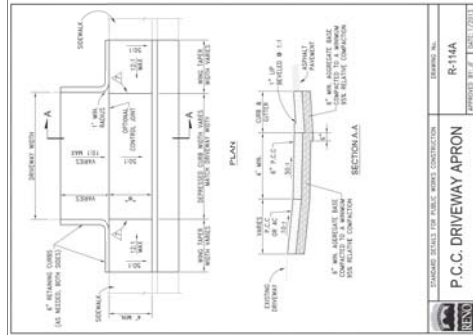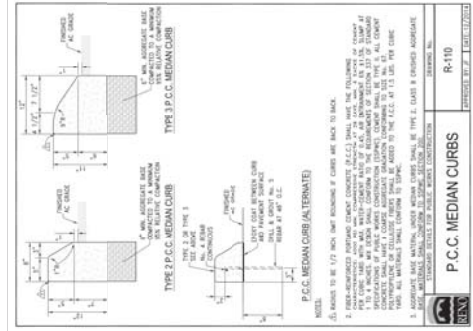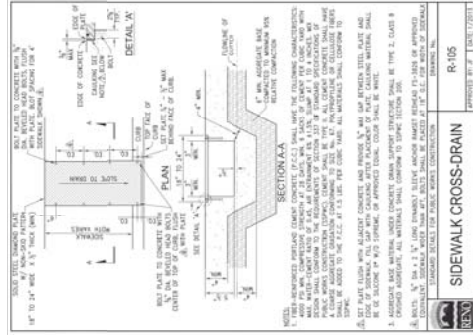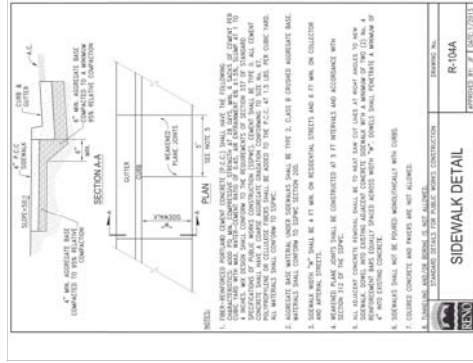

NOTES

1. SIGN SHALL BE 2" TALL BLACK TEXT ON A WHITE BACKGROUND WITH BLACK BORDER. SIGN CONSTRUCTION AND MATERIALS SHALL BE AS SPECIFIED IN THE GENERAL NOTES.
2. "TYPE A" INSTALLATIONS SHALL BE DOUBLE SIDED AND ATTACHED TO POLE WITH DOUBLE SIDED MOUNTING BRACKETS.
3. ALL SIGN BRACKETS AND HARDWARE SHALL BE ALUMINUM OR GALVANIZED STEEL.
4. INSTALL POLE IF INSIDE PROPERTY LINE OR FACE OF CURB. DO NOT ENCROACH INTO PUBLIC RIGHT-OF-WAY OR NEIGHBORING

DT1 SCALE: NONE

3 PLASTIC STALL DIVIDER
DT1 SCALE: NONE

2 CRUSHED ROCK PARKING SURFACE
DT1 SCALE: NONE

1 RECYCLED RUBBER WHEEL STOP
DT1 SCALE: NONE

[illegible]


ARCHITECT/ENGINEERS:

K F DAVIS ENGINEERING, INC.
10000 WILSON BLVD., SUITE 600
DANVILLE, CA 94526
WWW.KFDESIGN.COM
(925) 742-8884

Drawing Title	Project Title
	CONVERT PROCURED RESIDENTIAL LOTS TO SURFACE LEVEL PARKING
	DETAILS
	Location
	141 HAZLEHURST CENTER REDA, NEWARK
	Date
	4/4/2008
	Checked
	PBS
	Drawn
	ASW

Office of
Construction
and Facilities
Management

DTI
wg. 7 of 9

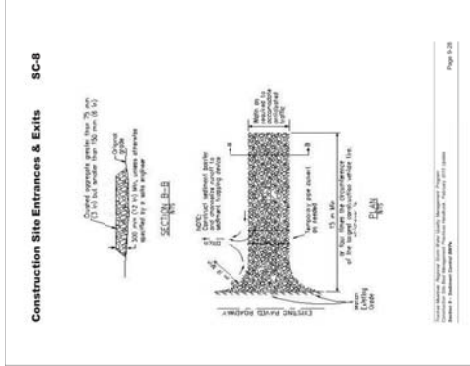[illegible]

GENERAL NOTES

- THIS DRAWING IS DIAGNOSTIC. IT IS FOR GENERAL MATERIAL IDENTIFICATION ONLY. IT DOES NOT PROVIDE ALL MATERIAL LOCATIONS AND QUANTITIES TO BE REMOVED.
- REFER TO THE PRE-DEMOLITION HAZARDOUS BUILDING MATERIALS SURVEY REPORT, PHS ENGINEERING AND ENVIRONMENTAL, FEBRUARY 2017 FOR ADDITIONAL HAZARDOUS-BUILDING MATERIALS INFORMATION.
- REMOVE ASBESTOS-CONTAINING MATERIALS IN ACCORDANCE WITH THE BATFURY CONTRACTOR SHALL WORK CLOSELY WITH THE CONTRACTING OFFICER, THEIR FIELD REPRESENTATIVE, OR THE VPH TO COORDINATE REMOVAL OF ASBESTOS-CONTAINING MATERIALS.
- IF ADDITIONAL SUSPECT ASBESTOS-CONTAINING MATERIALS ARE ENCOUNTERED DURING CONSTRUCTION OR DEMOLITION WORK, STOP WORK AND CONTACT THE CONTRACTING OFFICER, THEIR FIELD REPRESENTATIVE, OR THE VPH.

ASBESTOS ABATEMENT NOTES

- ASBESTOS-CONTAINING TRANSITE SIDING MAY BE REMOVED USING CLASS II, NON-FRAME WORK METHODS IN ACCORDANCE WITH SPECIFICATION SECTION 05 15 00. COVERING SHALL BE REMOVED USING CLASS I FRAMABLE ASBESTOS ABATEMENT WORK METHODS.
- ASBESTOS-CONTAINING SHEET FLOOR COVERING TO BE REMOVED IS APPLIED TO WOOD SUBSTRATE. REMOVE ALL CONTAMINATED WOOD IN CONJUNCTION WITH SHEET FLOOR COVERING.
- ASBESTOS-CONTAINING TRANSITE SIDING DEBRIS IS PRESENT IN THE BUILDING CHAWSPACES AND AT THE BUILDING PERIMETERS THROUGHOUT THE SITE. REMOVE ALL VISIBLE DEBRIS IN CONJUNCTION WITH TRANSITE SIDING REMOVAL.

LEGEND

- REMOVE ASBESTOS-CONTAINING CEMENT ASBESTOS TRANSITE SIDING FROM ALL BUILDING EXTERIORS
- REMOVE ASBESTOS-CONTAINING SHEET FLOOR COVERING UNDER NON-ASBESTOS FLOOR TILE
- REMOVE ASBESTOS-CONTAINING FURNACE GASKETS IN BUILDING BASEMENT AND CHAWSPACE

ASBESTOS SAMPLE SYMBOLS

SEE INVENTORY OF SAMPLES

- NOT TESTED
- POSITIVE
- THERMAL SYSTEM INSULATION SURFACING MATERIAL
- MISCELLANEOUS MATERIAL

INVENTORY OF ASBESTOS SAMPLES

REFERENCE NUMBER	CODE	RESULT	SAMPLED	DESCRIPTION
1101	71006.000-0101	(+)		825 KIRMAN INTERIOR WALL
1102	71006.000-0102	(+)		825 KIRMAN EXTERIOR WALL
1201	71006.000-0201	(+)		897 E TAYLOR EXTERIOR TRIM
1202	71006.000-0202	(+)		897 E TAYLOR EXTERIOR TRIM
1301	71006.000-0301	(+)		893 E TAYLOR INTERIOR WINDOW, WOOD, GRAY
1302	71006.000-0302	(+)		891 E TAYLOR EXTERIOR TRIM
1303	71006.000-0303	(+)		WOOD, GRAY PEELING

CONSULTANTS



ARCHITECT/ENGINEERS



Drawing Title

HAZARDOUS MATERIAL ABATEMENT PLAN

Project Title

CONVERT PROCURED RESIDENTIAL LOTS TO SURFACE LEVEL PARKING

Project Number

654-923

Building Number

HAI

Dwg. No.

9 of 9

Office of Construction Management

Office of Construction Management

City of Los Angeles

City of Los Angeles

Final CD Submittal

Final CD Submittal

Rev. 1

Rev. 1

Sheet

Sheet

Scale

Scale

Date

Date

Author

Author

Checker

Checker

Reviewer

Reviewer

Approved

Approved

Signature

Signature

Stamp

Stamp

Notes

Notes

Revisions

Revisions

Comments

Comments

History

History

Log

Log

Index

Index

