


### GENERAL FLOOR PLAN NOTES:

- COORDINATE WORK ON THIS SHEET WITH CIVIL, LANDSCAPE, STRUCTURAL, MECHANICAL, ELECTRICAL AND PLUMBING.
- DIMENSIONS SHOWN ON THIS PLAN ARE TO FACE OF STUD, EDGE OF SLAB (REFER TO STRUCTURAL), UNLESS NOTED OTHERWISE.
- UNLESS NOTED OTHERWISE, SINGLE DOORS ARE LOCATED WITH INSIDE FACE OF JAMB 4" FROM ADJACENT WALL AND PAIRS OF DOORS ARE CENTERED ON SWING SIDE OF WALL.
- FOR DOOR SCHEDULE AND ROOM FINISH SCHEDULE INFORMATION REFER TO SHEET A-601.

### WALL LEGEND:

- 7 1/4" THICK CONCRETE TILT-UP PANEL WITH 5/8" GYP BD ON 1 1/2" "Z" FURRING WITH 1 1/2" RIGID INSULATION (WALL TYPE 1)
- 4"x25 GA METAL STUD FRAMING @ 24" O.C. (WALL TYPE 2)
- 3 5/8"x25 GA METAL STUD FRAMING @ 24" O.C. (WALL TYPE 3)
- FIRE RATED 4"x25 GA METAL STUD FRAMING @ 24" O.C. (WALL TYPE 4)

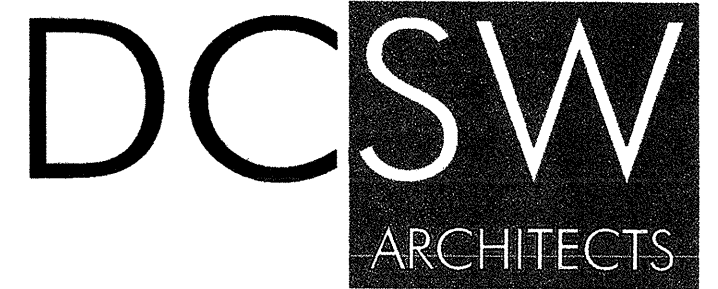


DESIGN COLLABORATIVE SOUTHWEST, INC.  
320 Central Ave., SW, Albuquerque, NM 87102  
505.843.9639 Fax: 505.843.9683  
Web Site: www.dcswarearchitects.com  
E-Mail: dcswarearchitects.com

© 2001, DCSW, Inc.  
Duplication or reproduction by any means without the express written consent of DCSW, Inc. is a violation of Federal and International law. The information contained on this document is the intellectual property of DCSW, Inc. and all rights thereto are reserved. For exceptions, refer to the Owner-Architect Agreement.

### CONSULTANTS

Architect Engineer

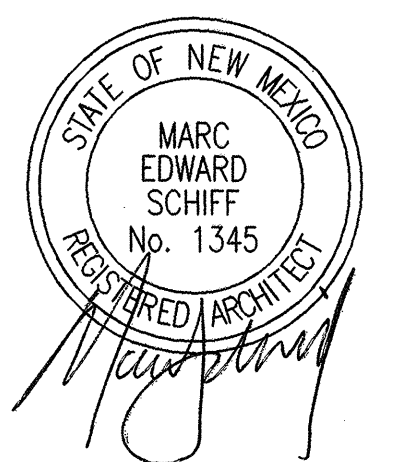

### VA PHARMACY ADDITION

2401 CENTRE AVENUE SE  
ALBUQUERQUE, NM

MARK	DATE	DESCRIPTION
ISSUE:		BUILDING PERMIT SET
PROJECT NO:	0317	
CAD DWG FILE:	0317A-101.DWG	
DRAWN BY:	LLM	
CHECKED BY:	MES	
DATE:	12/16/03	

### SHEET TITLE

FLOOR PLAN

A-101

sheet of sheets