





Level 3
3RD FLOOR
1" = 10'

CONSULTANTS:		ARCHITECT/ENGINEERS:		Drawing Title	Project Title	Project Number	Office of Construction and Facilities Management	
				3RD FLOOR	BUILDING 163 PATIENT WIFI	N/A		
				Approved: Project Director	Location	TEMPLE, TX		
					Date	9/28/2017 11:24:51 AM	Drawn	TR
							Drawn	A104

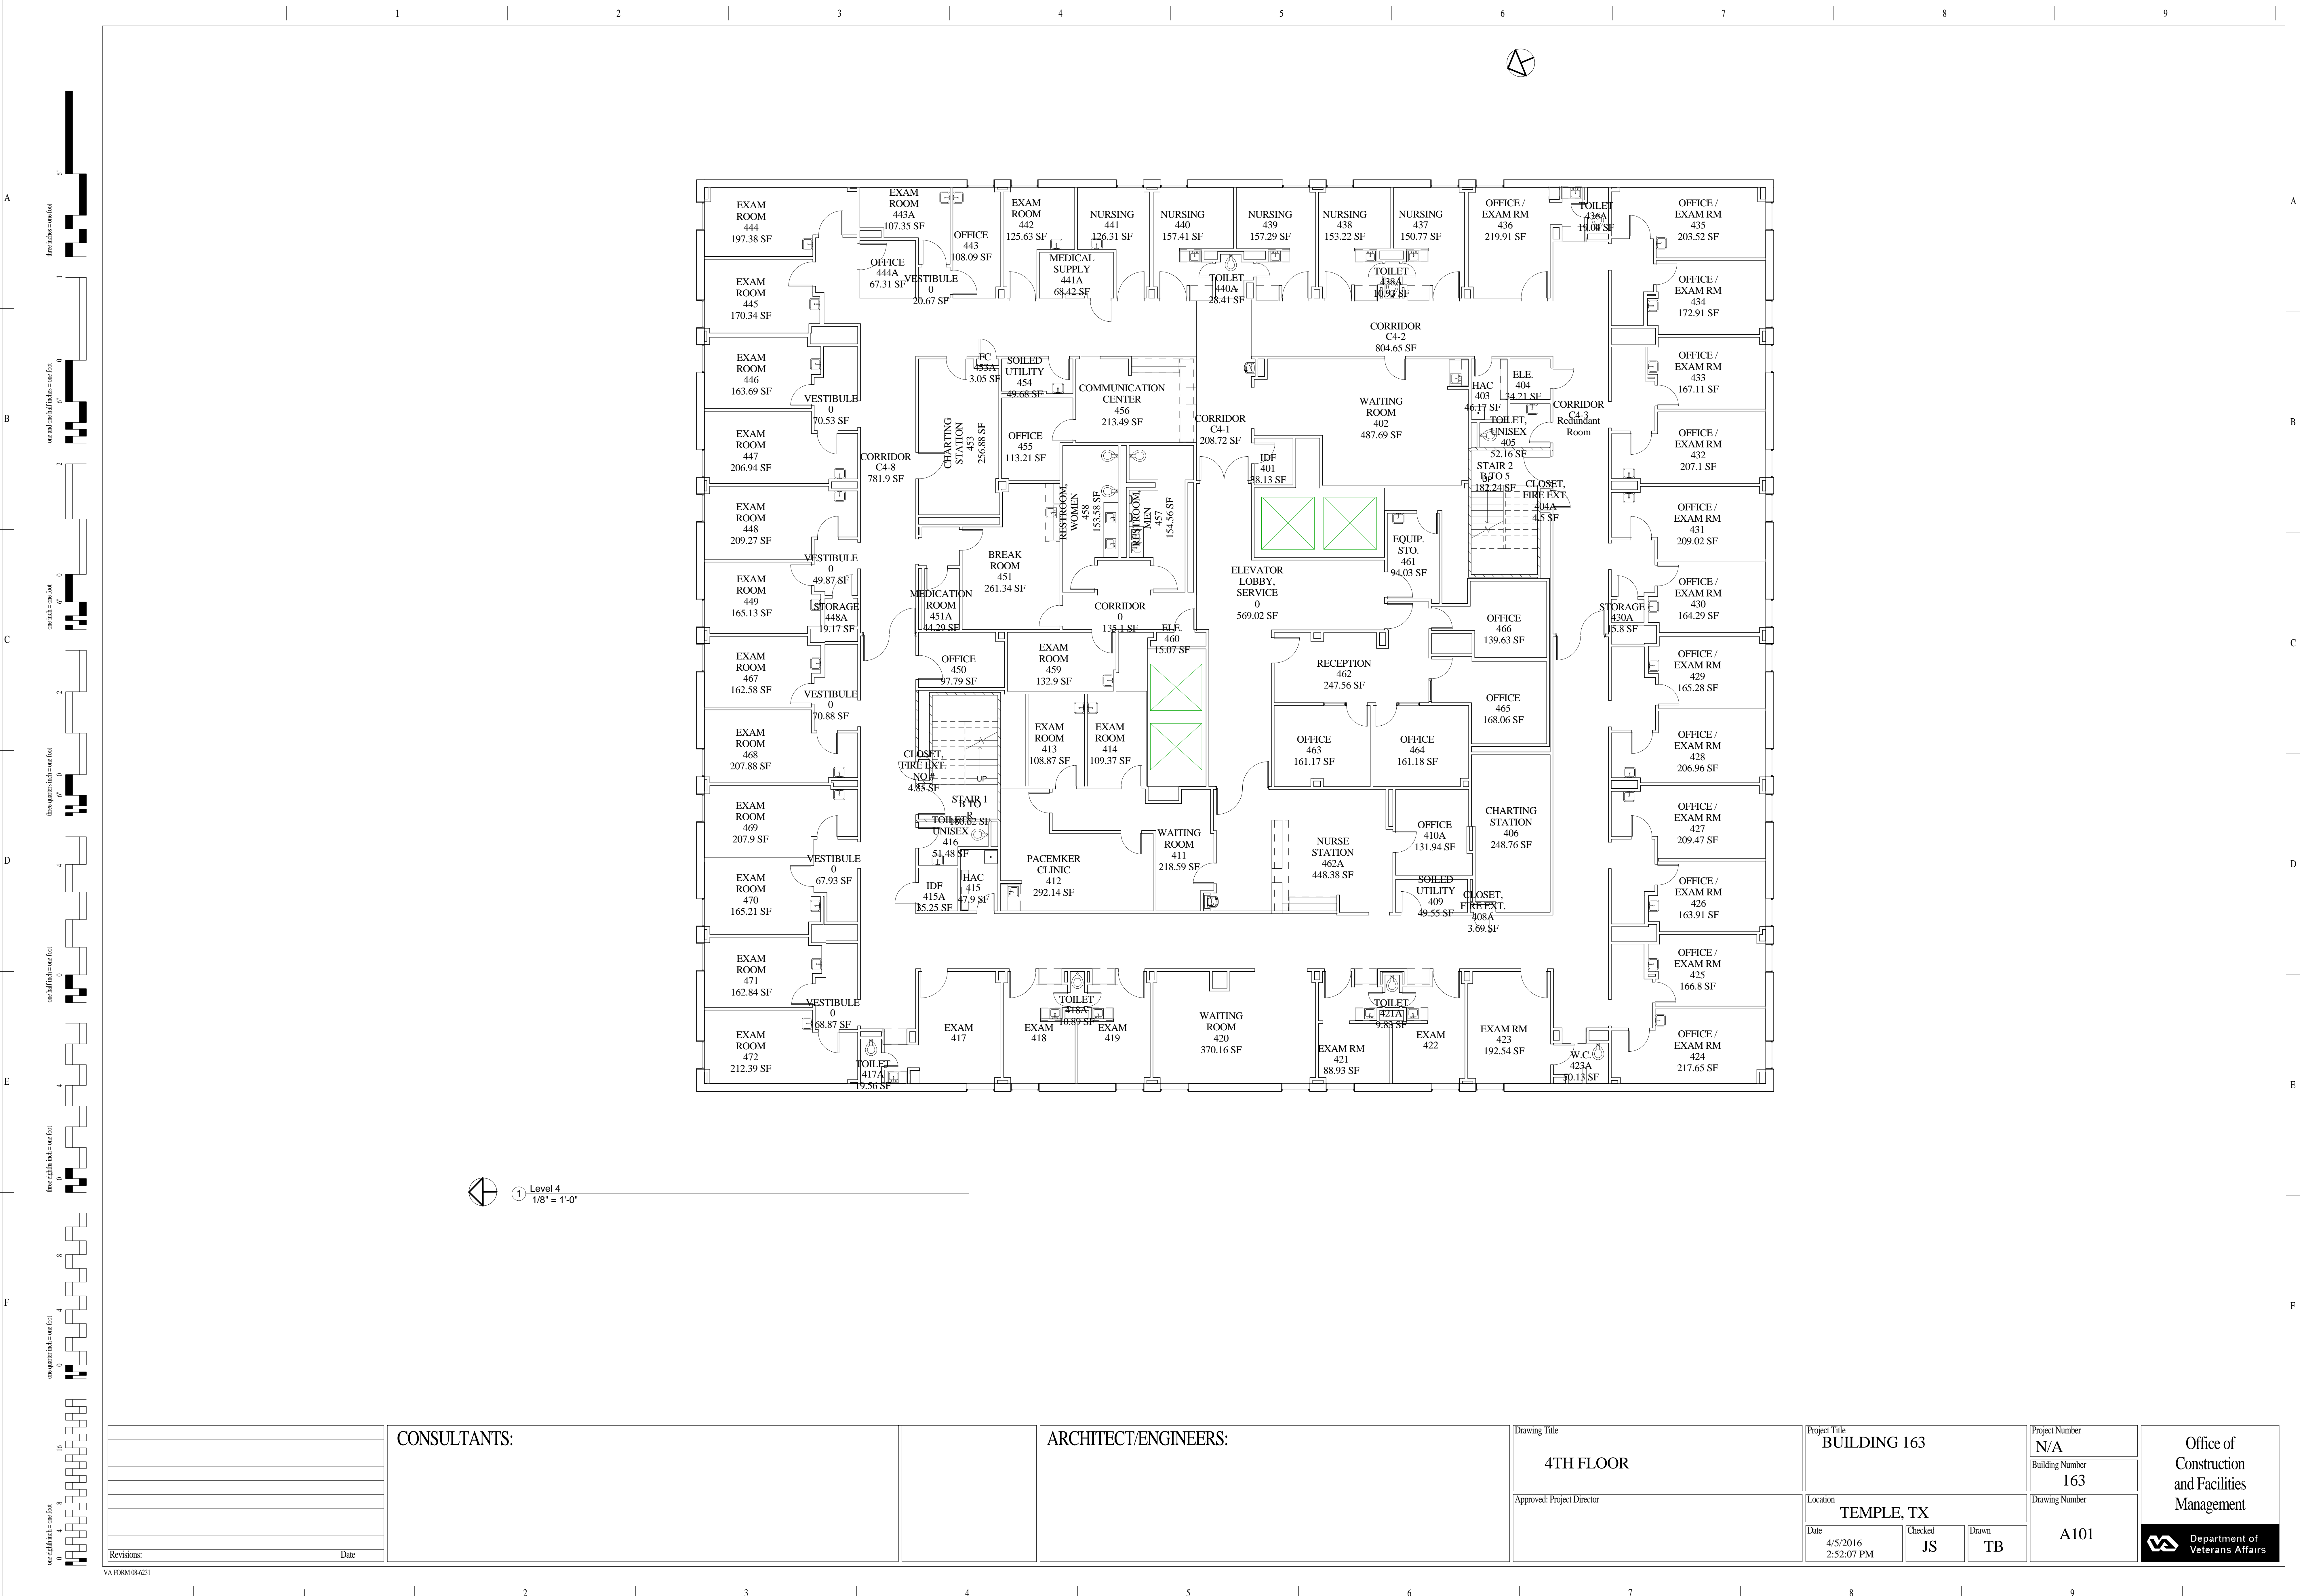



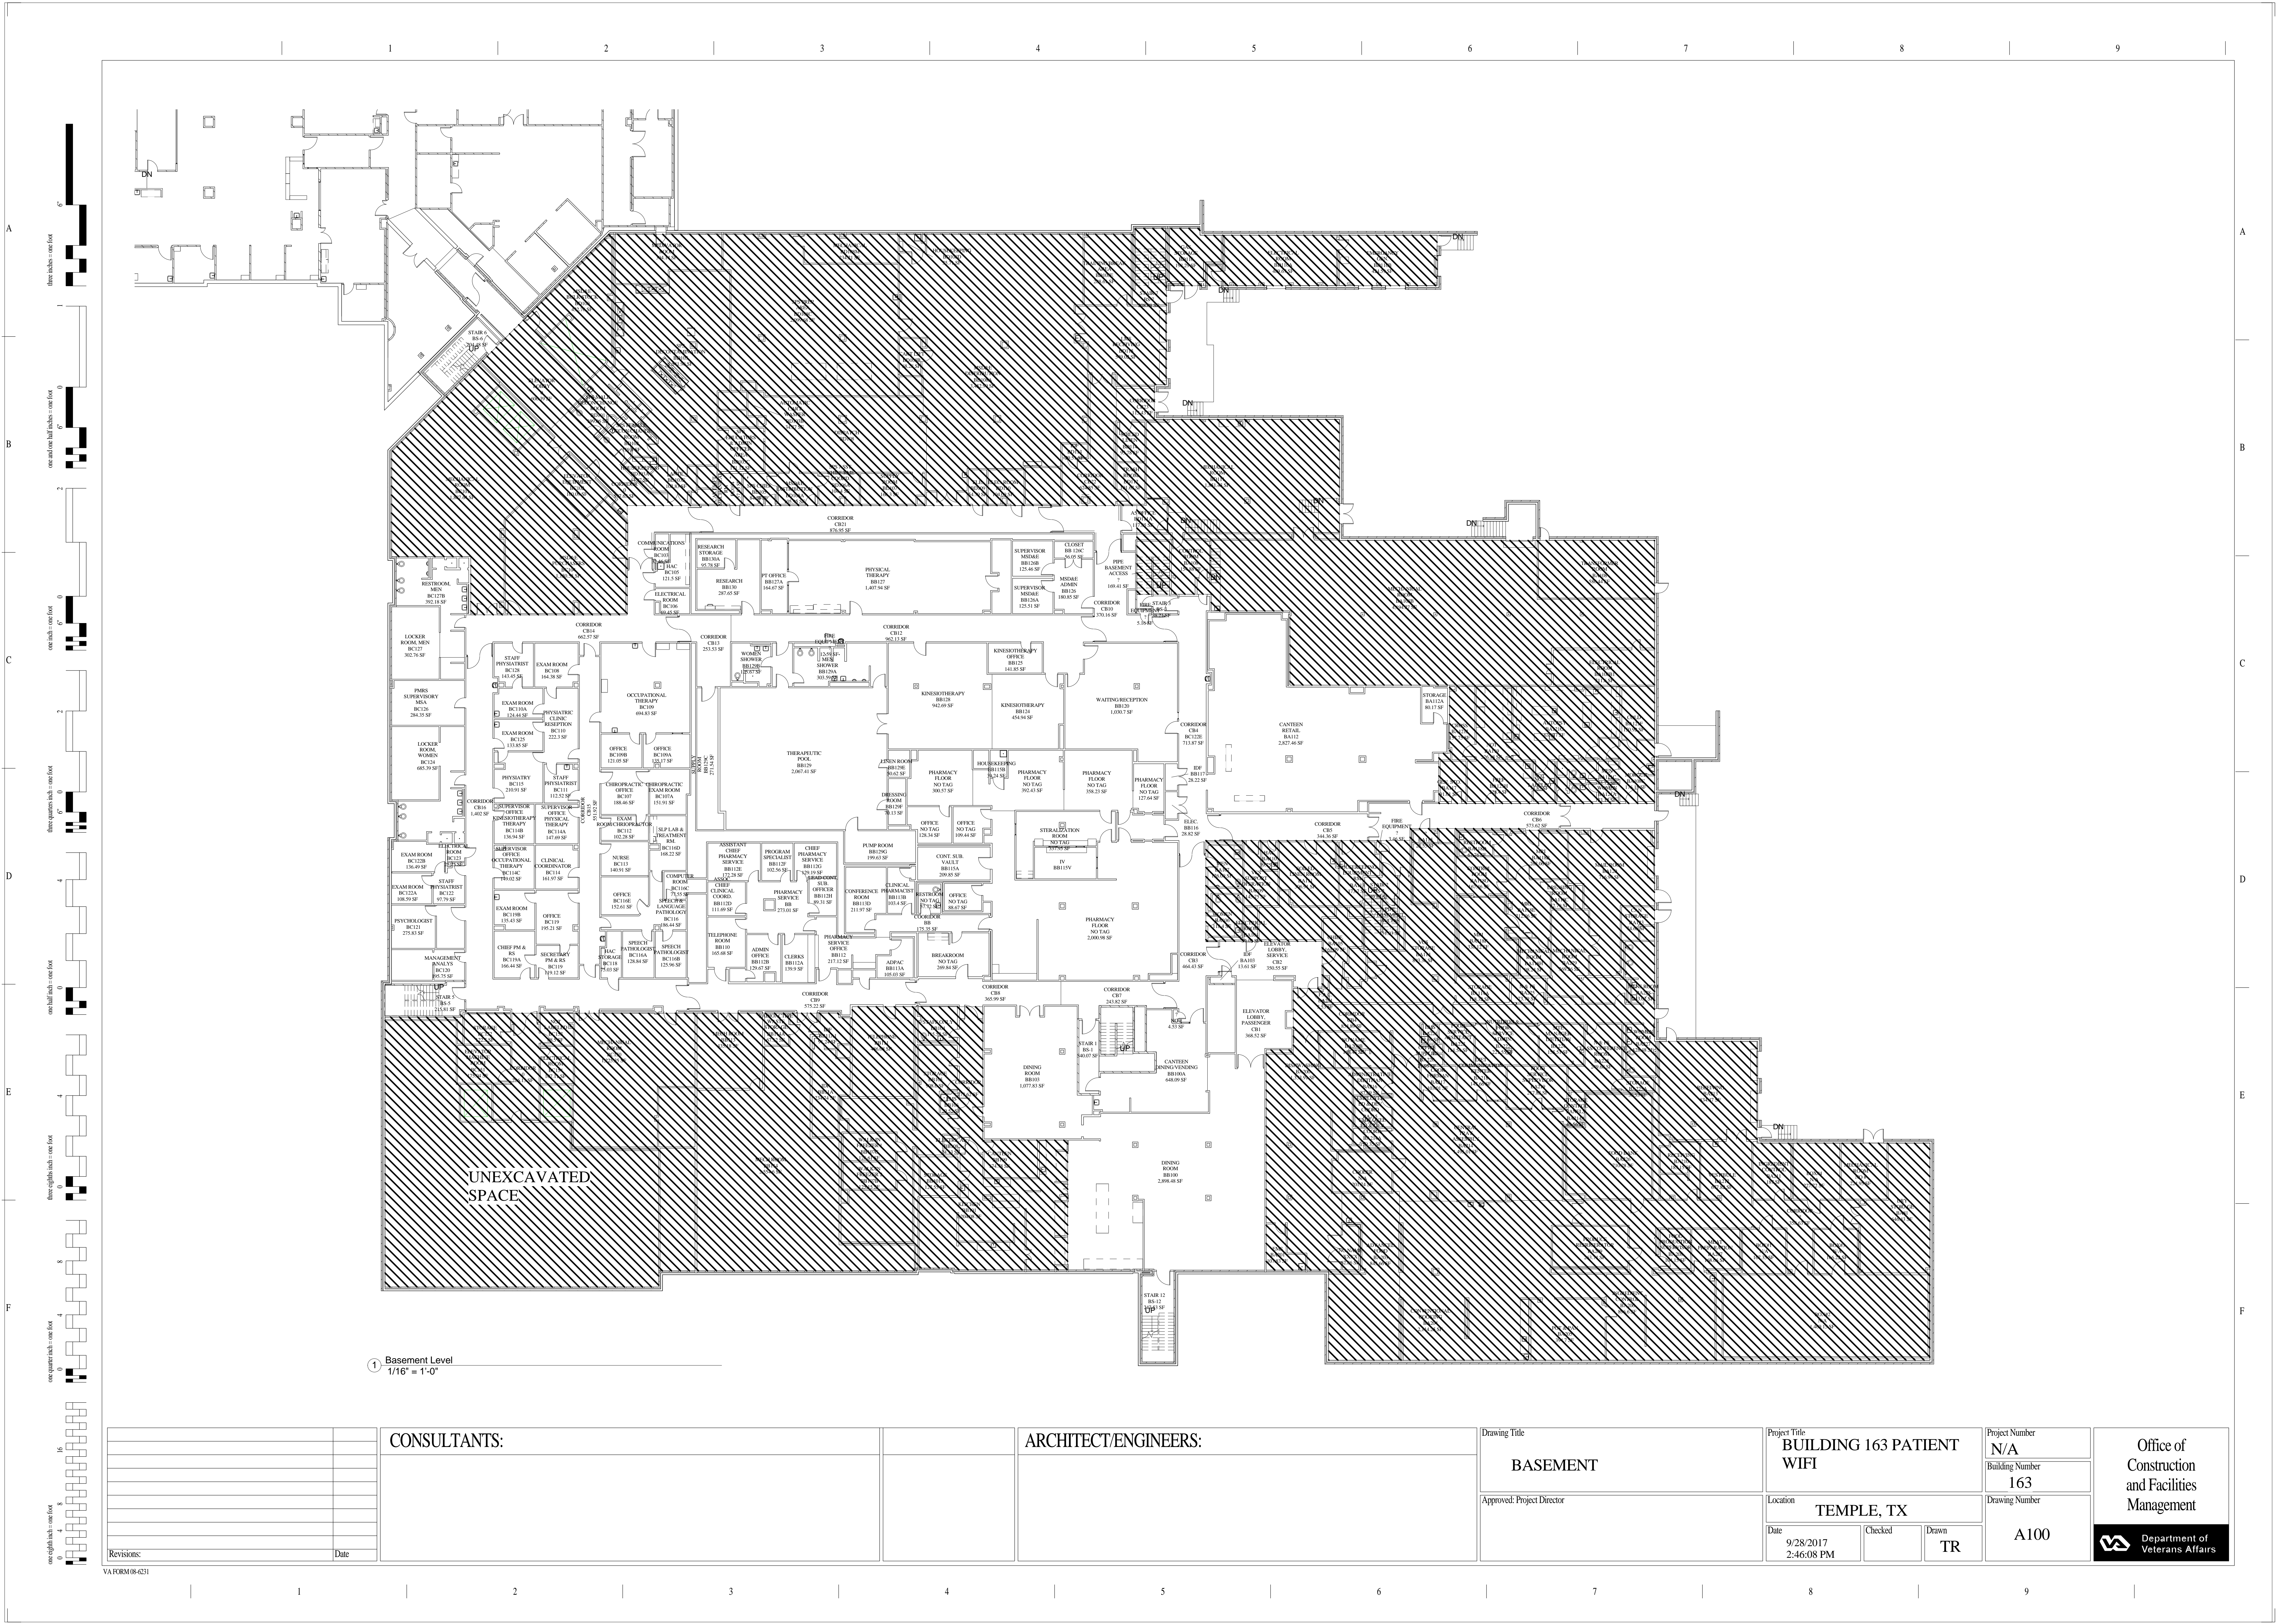

Revisions:	Date:

CONSULTANTS:

ARCHITECT/ENGINEERS:

Drawing Title
BASEMENT
Approved: Project Director


Project Title
BUILDING 163 PATIENT WiFi
Location
TEMPLE, TX
Date
9/28/2017 2:46:08 PM


Project Number
N/A
Building Number
163
Drawing Number
A100

Office of Construction and Facilities Management

Department of Veterans Affairs



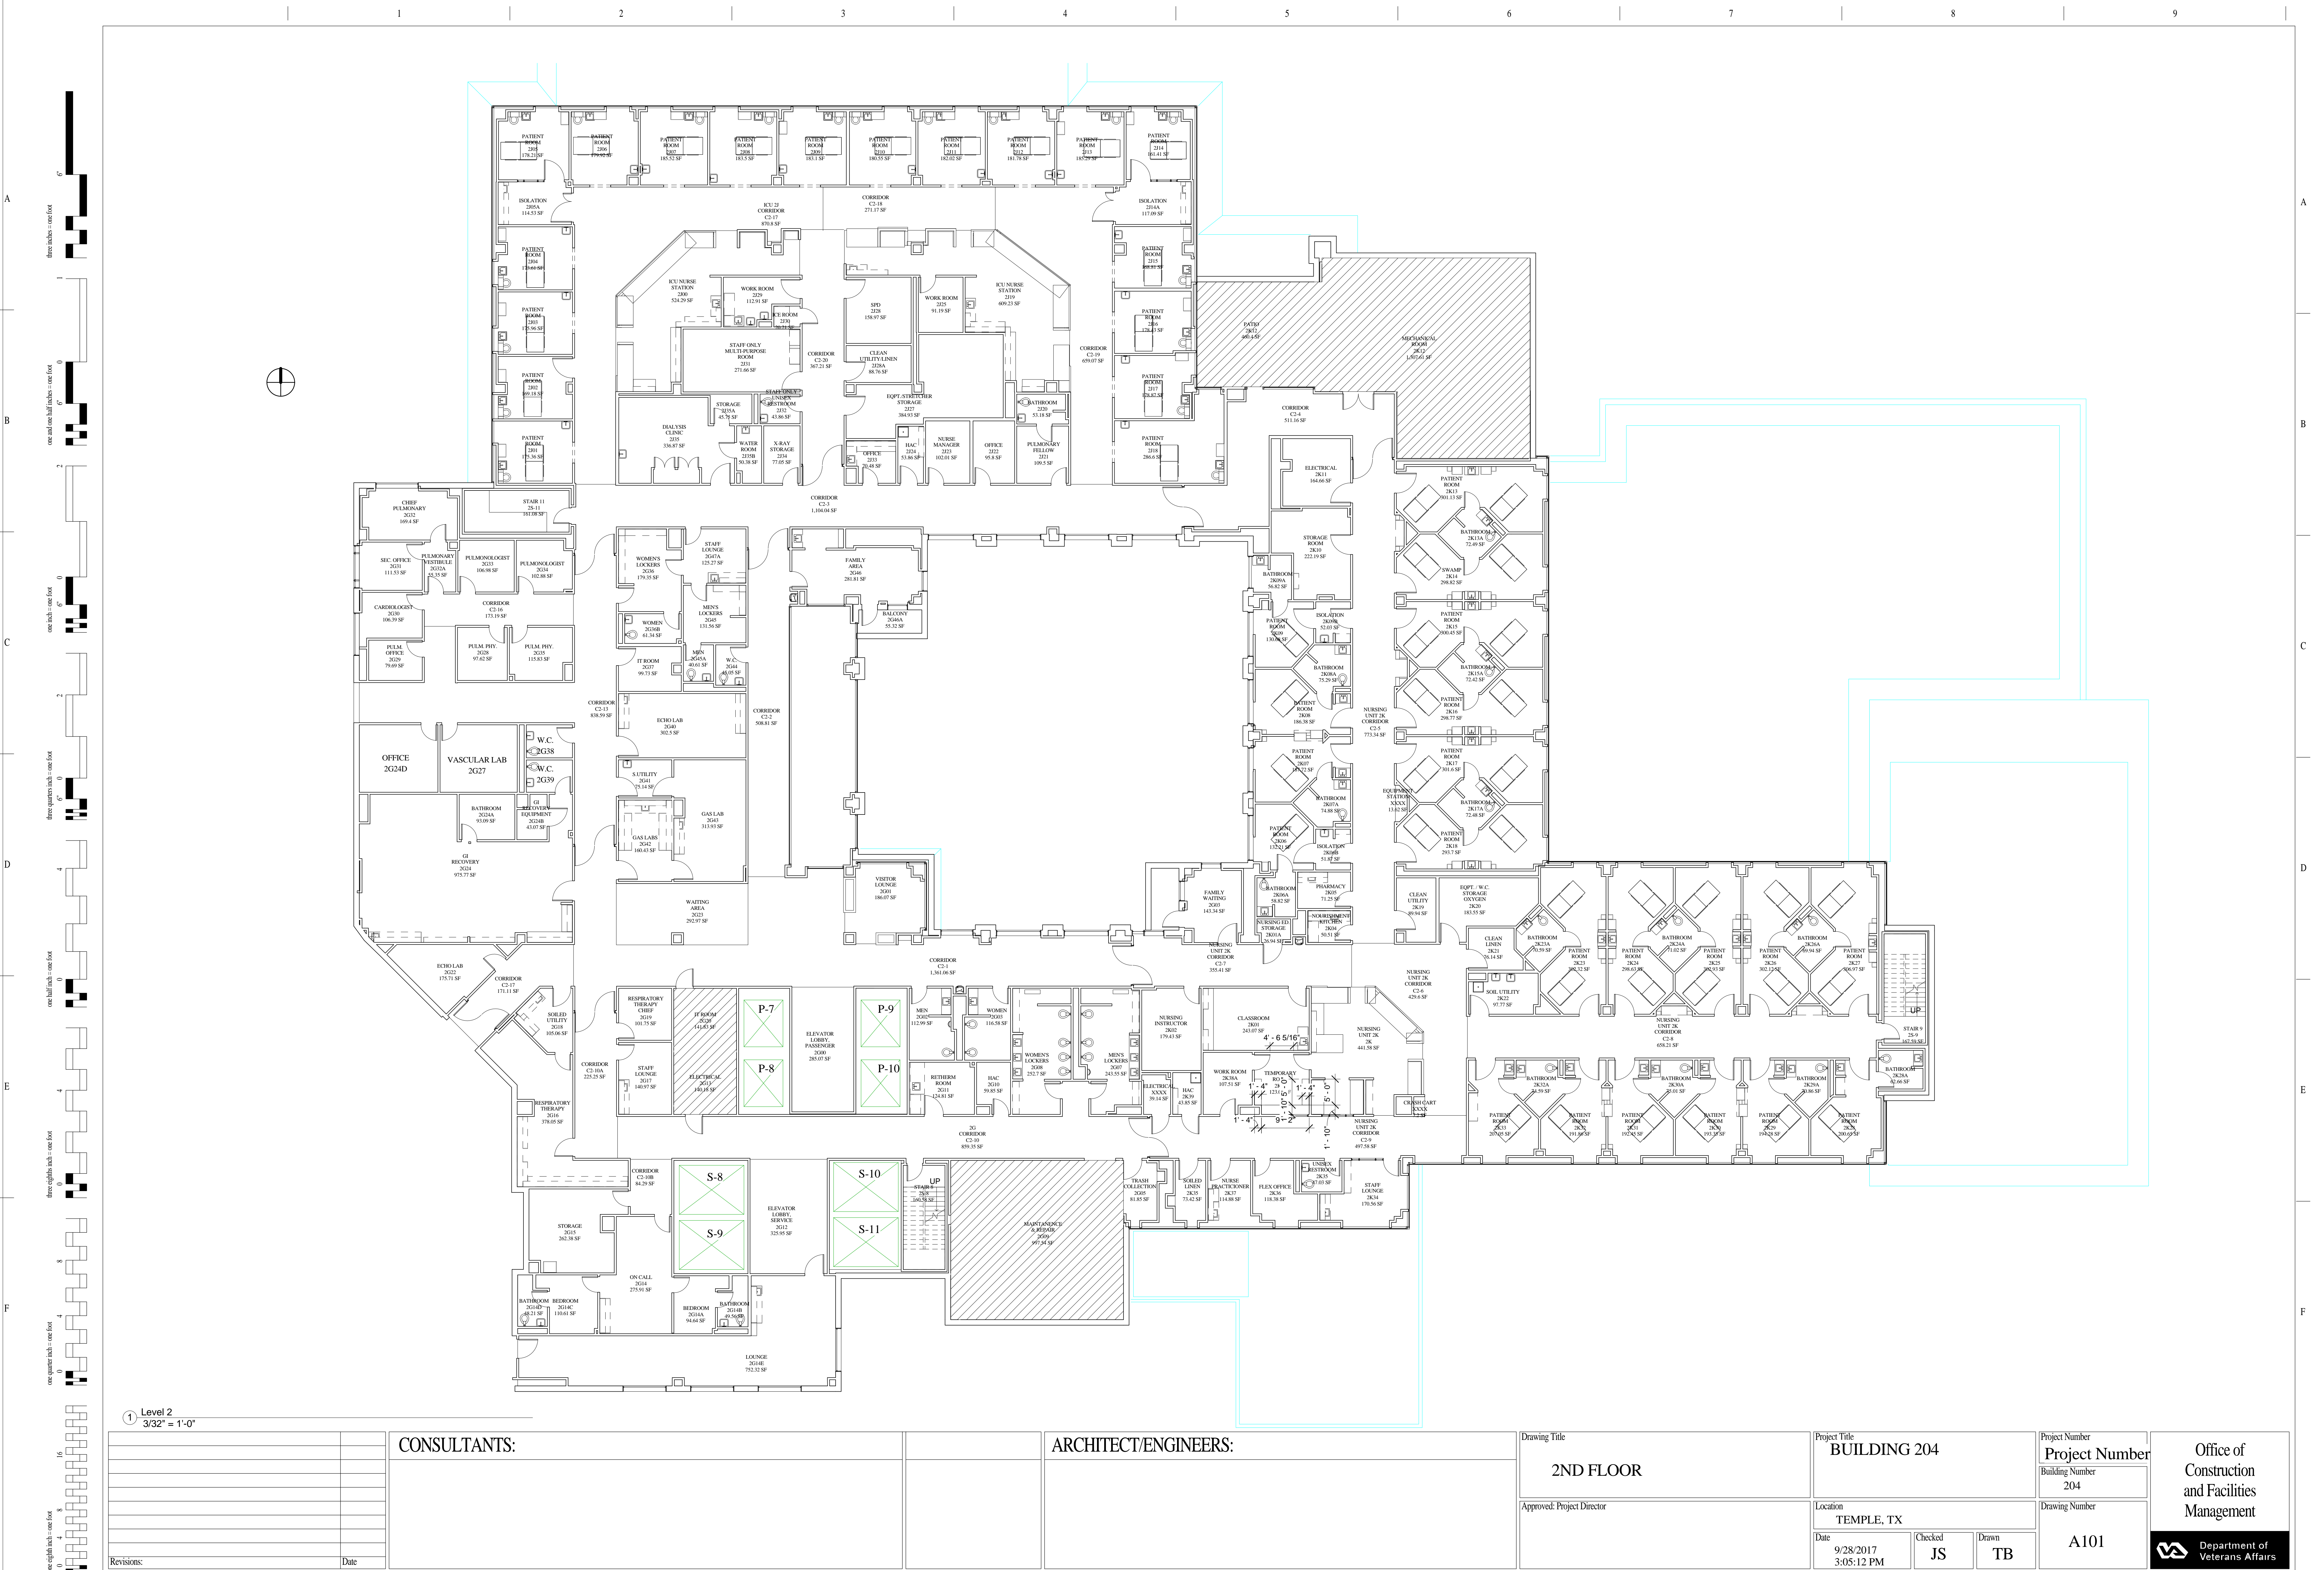

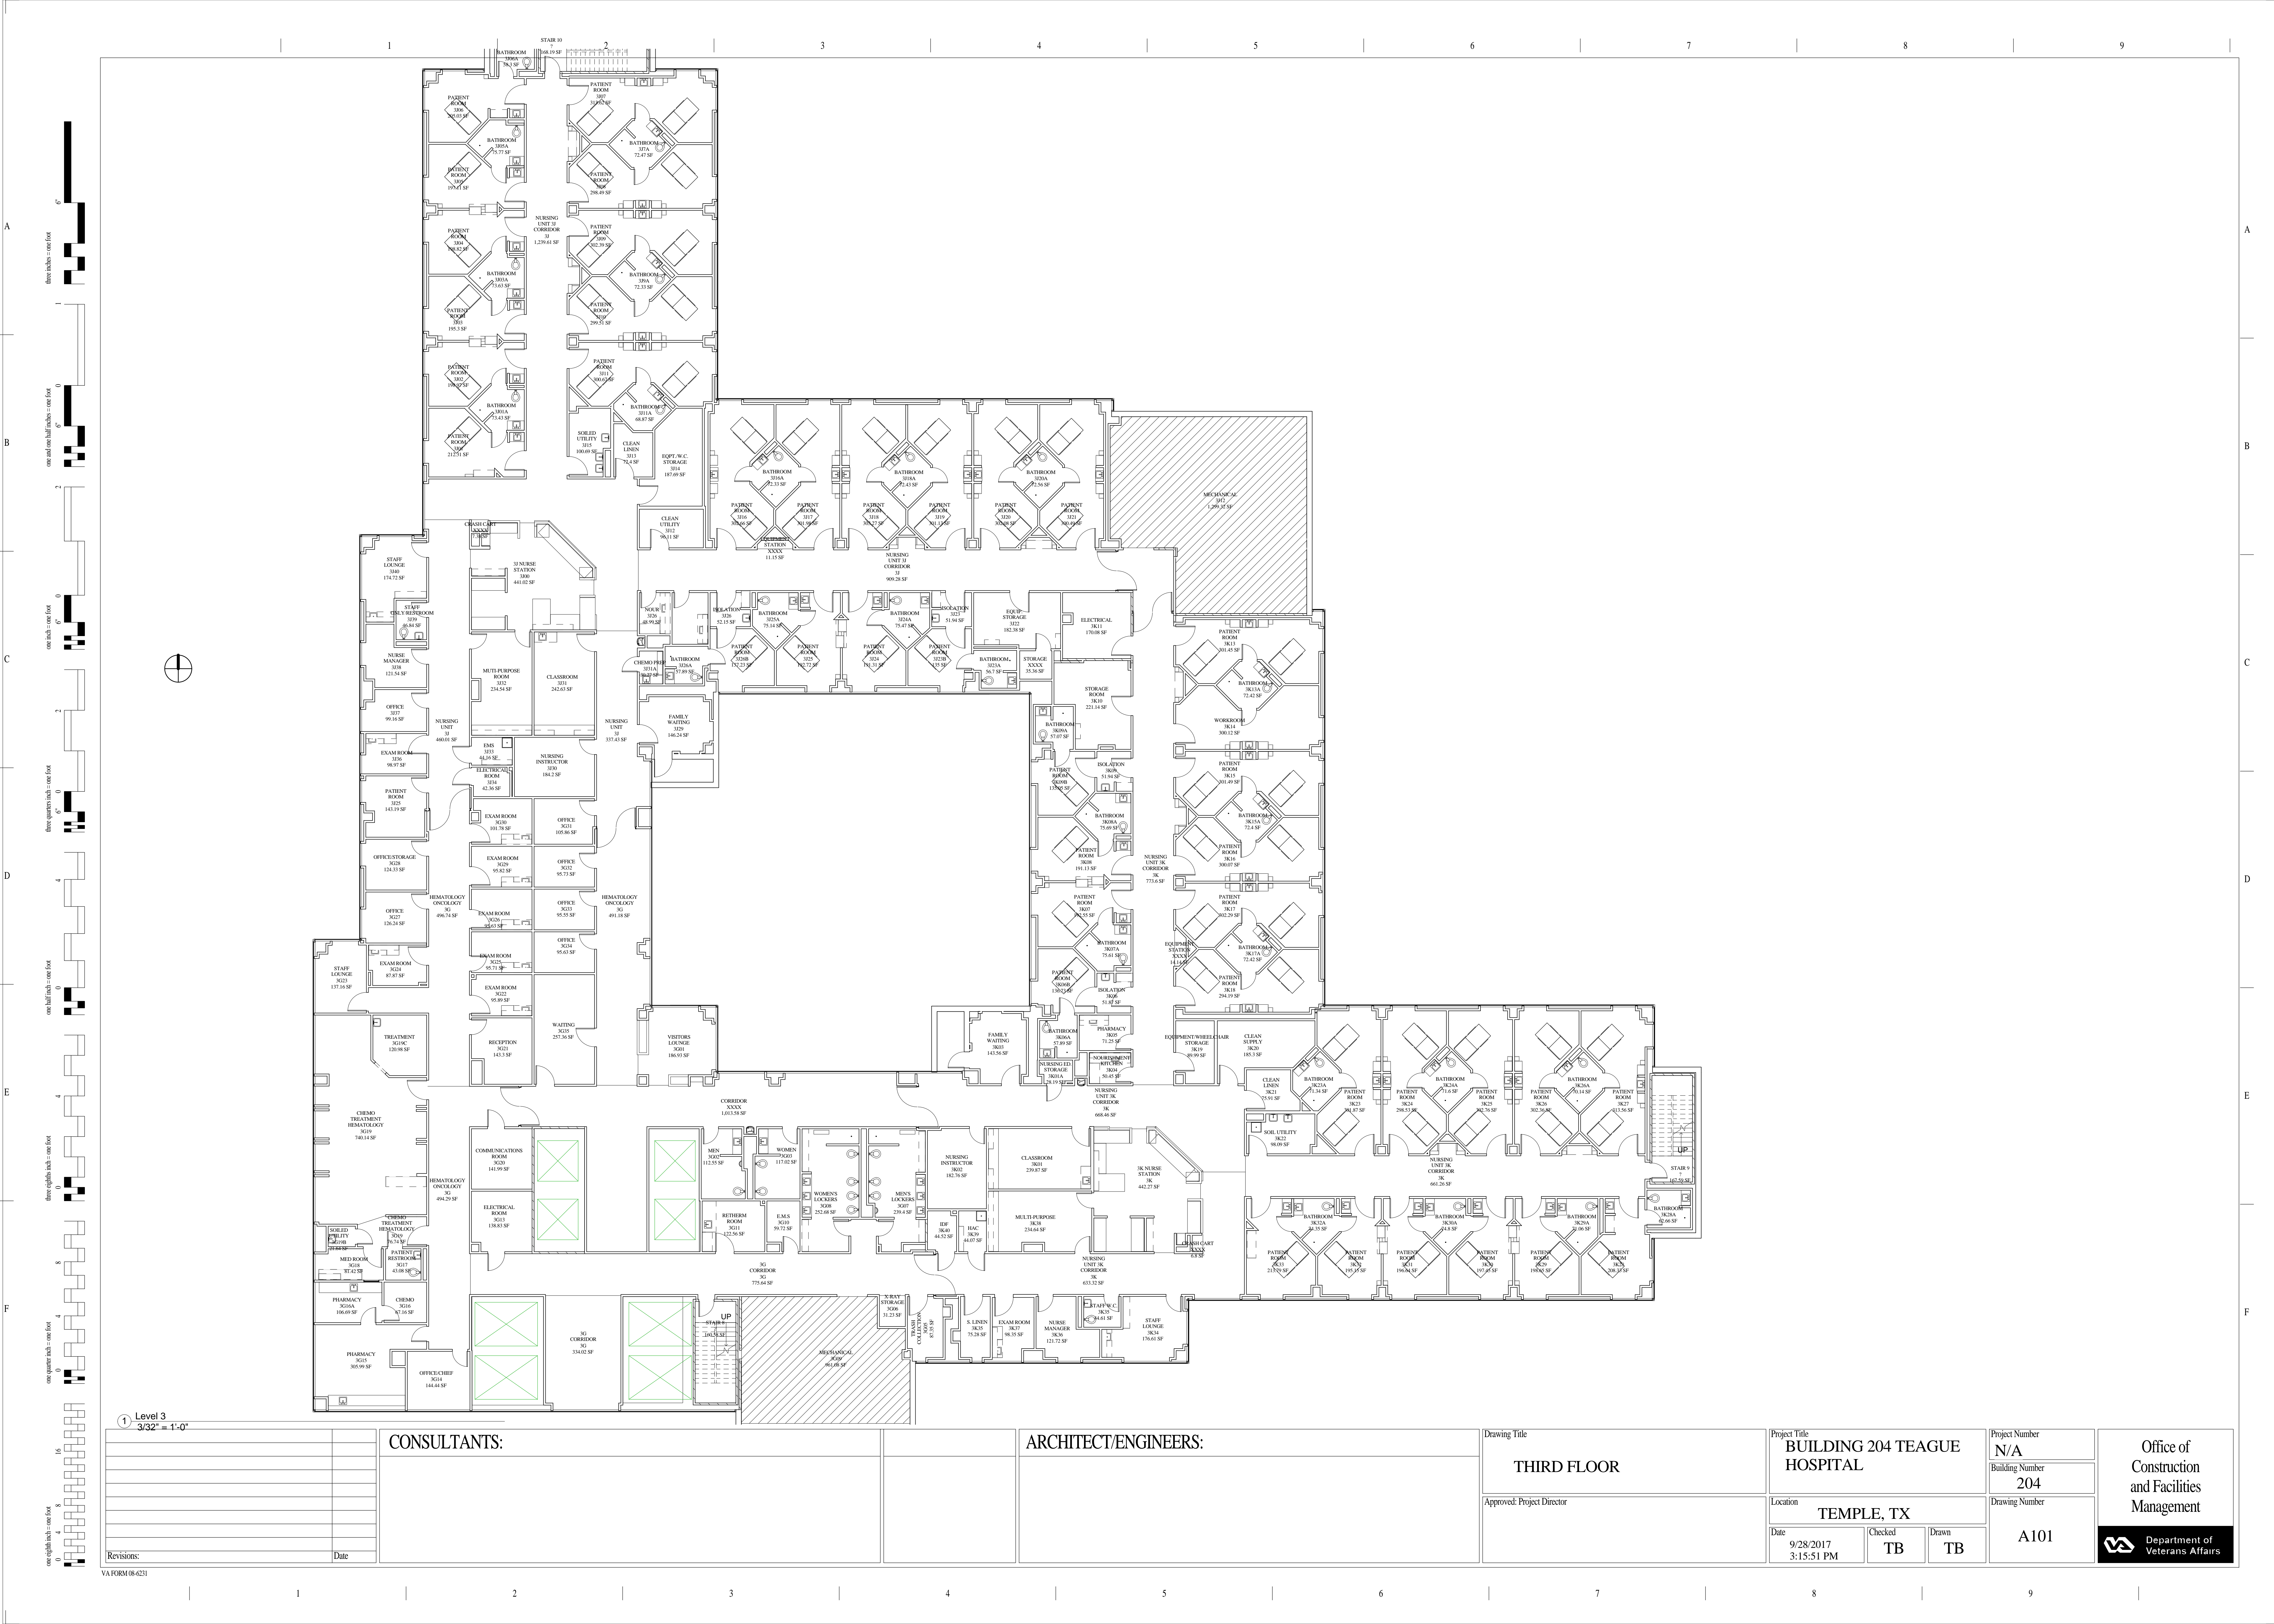

CONSULTANTS:

ARCHITECT/ENGINEERS:

THIRD FLOOR

Project Title
BUILDING 204 TEAGUE
HOSPITAL

Project Number
N/A
Building Number
204

Office of
Construction
and Facilities
Management

Location
TEMPLE, TX

Date
9/28/2017
3:15:51 PM

Checked
TB

Drawn
TB

Drawing Number
A101



