


ENROLLMENT & ELIGIBILITY

FINISHES, DESIGN IDEAS

Antique Tobacco
Pine - Wilsonart
Laminate Sheets
- SoftGrain Finish




AVONITE SNOWFALL
F1-8090 (SATIN) Finish

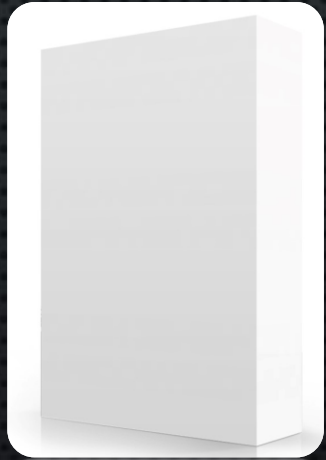

RECEPTION DESK

ELIGIBILITY & ENROLLMENT

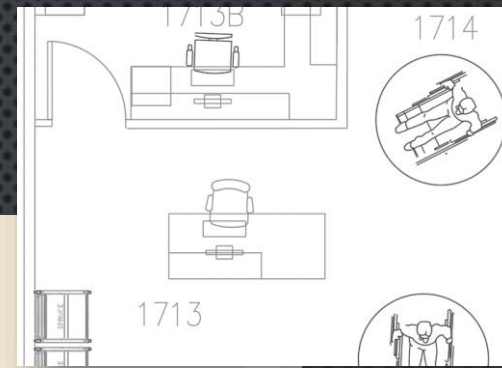


FLOORING

Mannington Commercial


CONSULTATION ROOMS & OFFICE

Social
Color – Linked (14199)
24" x 24" Tile

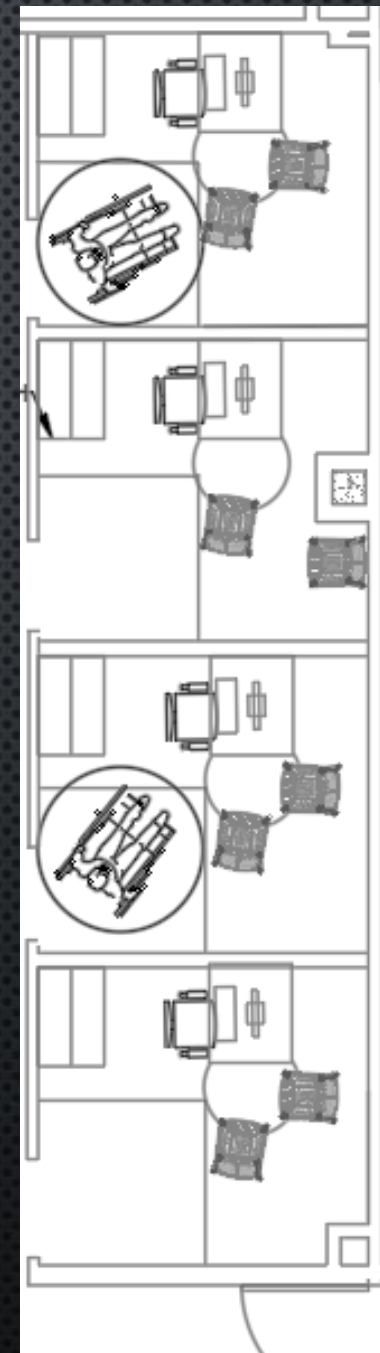


Breakroom


Color – Aged Mahogany
8' x 48" Tile

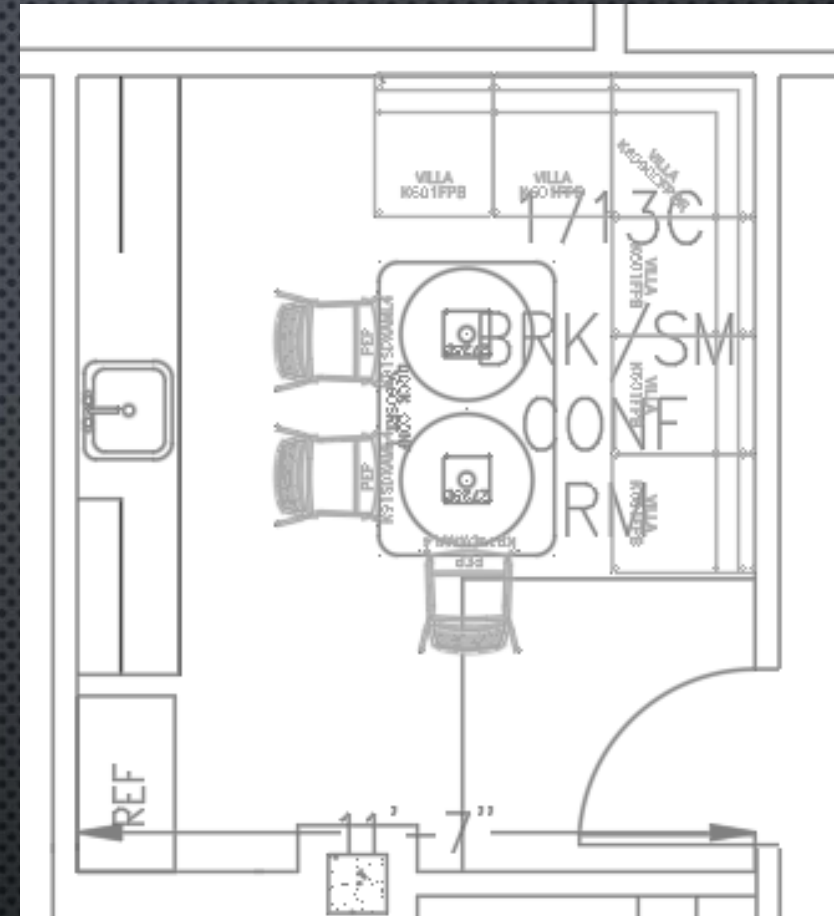


WAITING AREA & COORIDORS

Nature's Paths
Vena
Color – Tivoli
18" x 36" LVT Tile

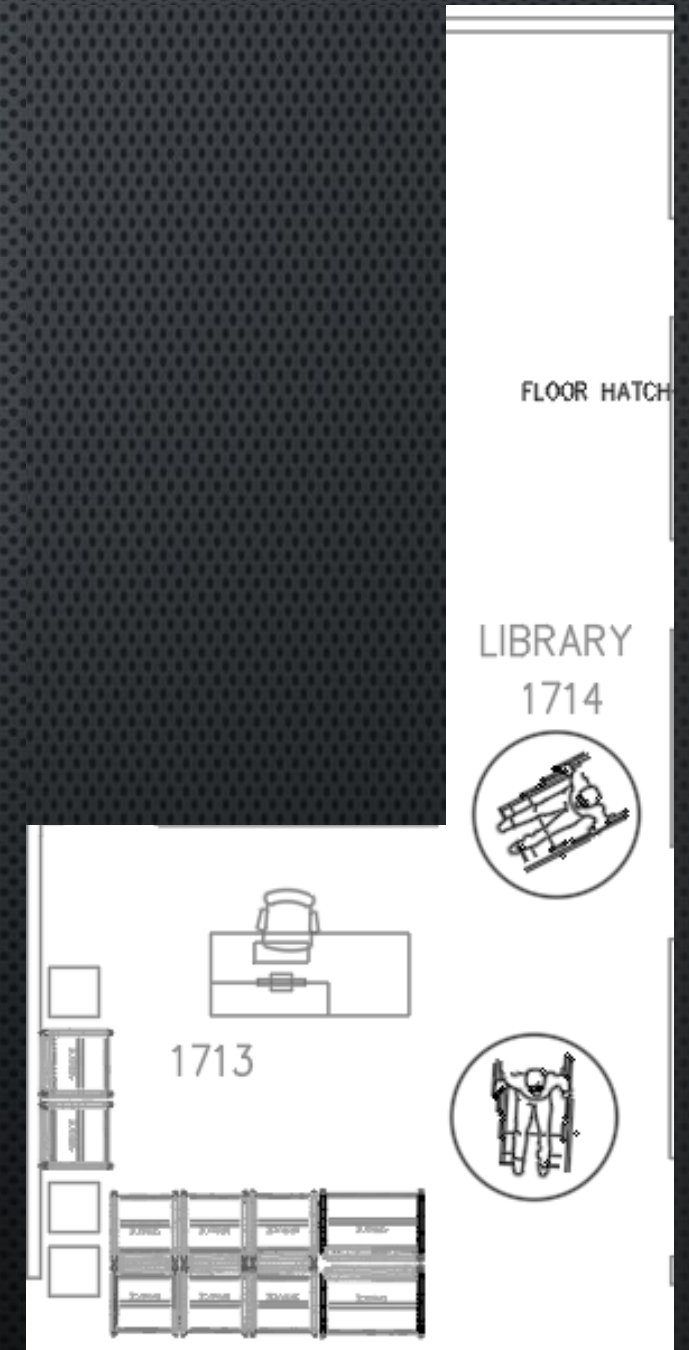

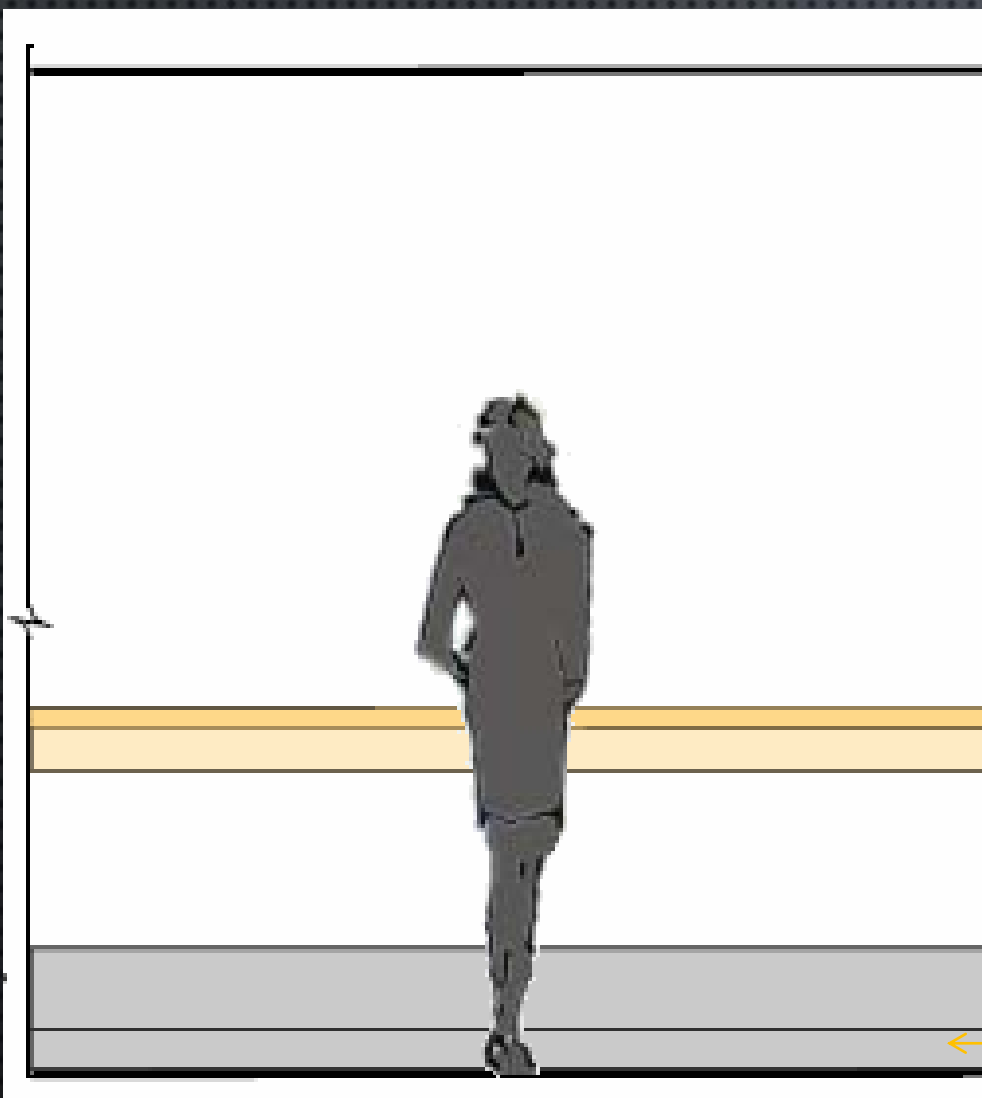

MANNINGTON OPTIMUM EDGE
(TYPE TS)
BEDROCK – 942
4" COVED

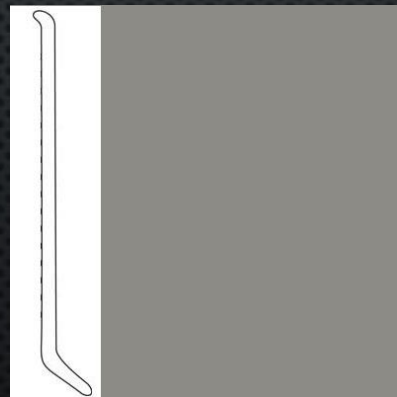

← → RUBBER BASE COVE

PAINT

SHERWIN WILLIAMS

PAINT SHIELD® MICROBICIDAL INTERIOR LATEX PAINT

PAINT SHIELD® IS THE FIRST EPA-REGISTERED MICROBICIDAL PAINT THAT KILLS GREATER THAN 99.9% OF STAPH (*STAPHYLOCOCCUS AUREUS*), MRSA (*METHICILLIN-RESISTANT STAPHYLOCOCCUS AUREUS*), E. COLI (*ESCHERICHIA COLI*), VRE (*VANCOMYCIN-RESISTANT ENTEROCOCCUS FAECALIS*) AND ENTEROBACTER AEROGENES WITHIN TWO HOURS OF EXPOSURE ON PAINTED SURFACES.

IT CONTINUES TO KILL 90% OF THESE BACTERIA EVEN AFTER REPEATED CONTAMINATION ON PAINTED SURFACES.


THE EFFECTIVENESS LASTS FOR UP TO FOUR YEARS AS LONG AS THE INTEGRITY OF THE SURFACE IS MAINTAINED.

SW 6378/ CRISP LINEN

INTERIOR / EXTERIOR NUMBER: 264-C3

SW 7076/ Cyberspace
Interior / Exterior Number:
235-C7


CONSULTATION OFFICE RETURN WALLS ONLY

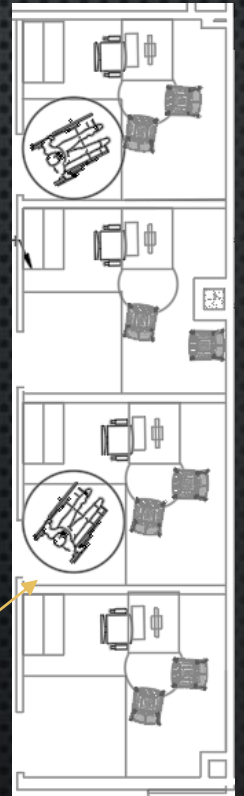

CASEGOOD - FORMICA LAMINATE
WHEAT STRAND 6212-58 MATTE/ FINISH
BRITE WHITE 459-58 MATTE/FINISH



BASE
CABINETS

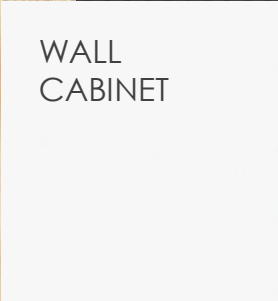


WALL
CABINET




BACKSPLASH
SPECIALTY TILE INC.
ADAMAS
4" X 12" Beveled
ceramic Tile form
Stonepeak
Color Albus

COUNTER TOPS
AVONITE SNOWFALL
F1-8090 (SATIN) Finish

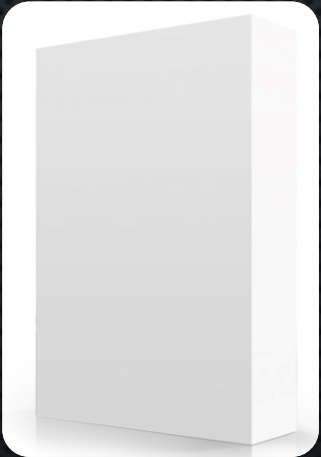

BREAKROOM

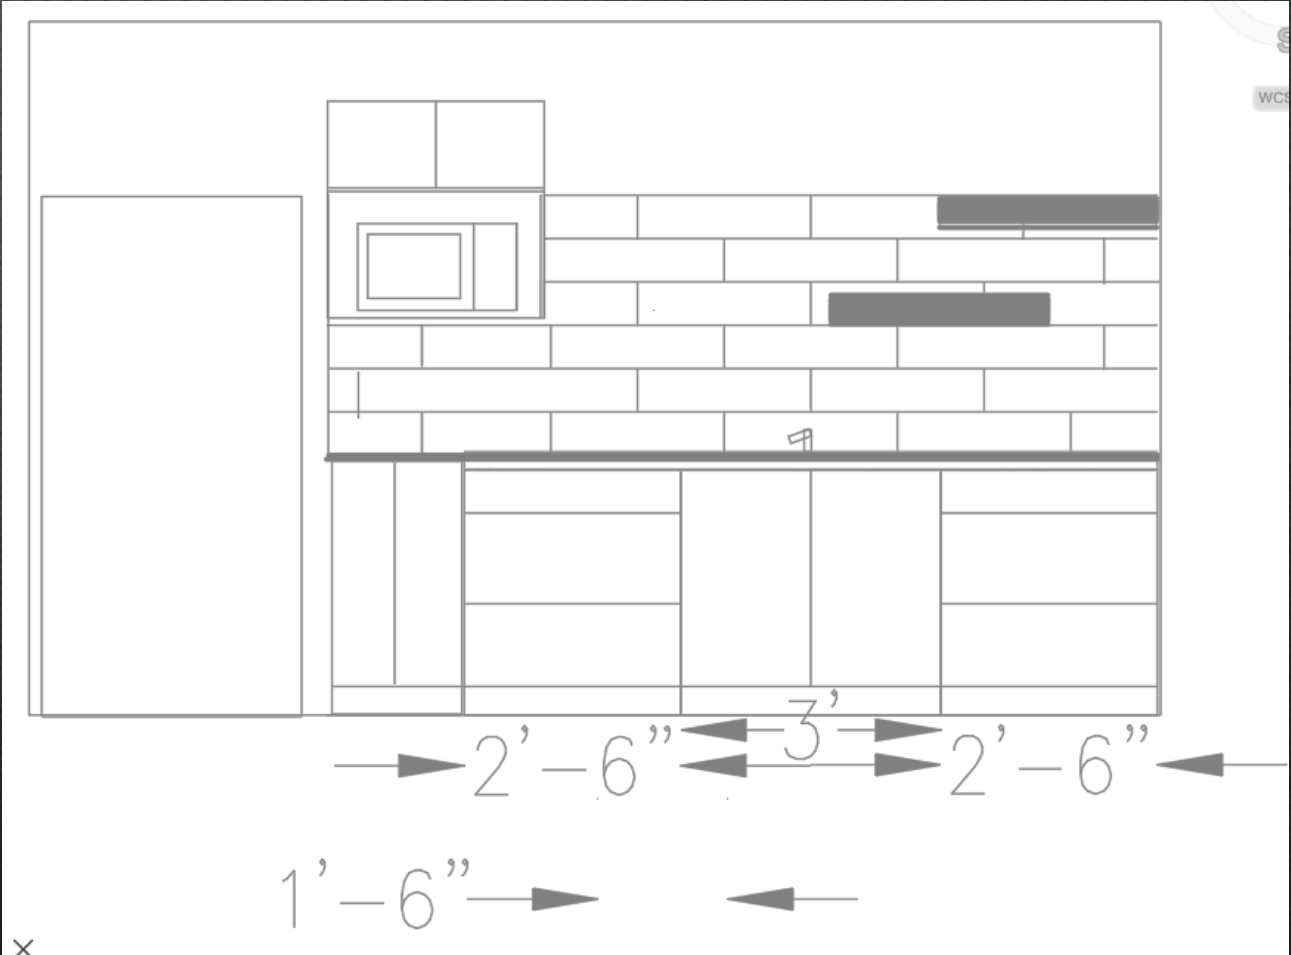



BACK WALL WILL BE WALLCOVERING with MDC ZINTRA

http://www.mdcwall.com/assets/files/zintra/img/general/Zintra_Catalog.pdf


Zintra Acoustic Digital Print combines the performance of cost effective, sound absorption with digital printing to create a unique acoustic solution. Zintra Acoustic 1/2" and 1/8" products can be digitally printed to meet your creative vision as well as then functional needs of your space.

SPECIFICATIONS

Content	100% Polyester
Acoustic Rating	1/2" Panels - 0.45-0.90 NRC 1/8" Rolls - 0.15 NRC
Size / Thickness	1/2" Panels - 4' x 9' x 1/2" / 1220mm x 2745mm x 12mm 1/8" Rolls - 11 yd. x 4' x 1/8" / 10060mm x 1220mm x 3mm. Available by the roll only.
Surface Finish	Matte Zintra is inkjet printed with UV Water Based Ink containing ZERO VOC's and no heavy metals. UV inks used are Swan and Green Guard certified
Digital Imaging	
Application	Indoor areas only
Fabrication	Utility knife or CNC with oscillating blade
Installation	Download Instructions on this page for Acoustic 1/2" Panels and Acoustic 1/8" Rolls
Fire Rating	In accordance with ASTM-E84, Zintra® Acoustic 1/2" Panels and 1/8" Rolls achieve a Class A Flame Rating. Vacuum to remove dust Remove spills immediately using a clean damp cloth or with soap and water.
Care Instructions	Carpet and fabric cleaners can be used – always test an inconspicuous area first. Stain repellent coating available for additional protection.

ETCHING ON FRONT GLASS


FURNITURE AND FINISHES

 


Anthracite Grey



Gilded Yellow

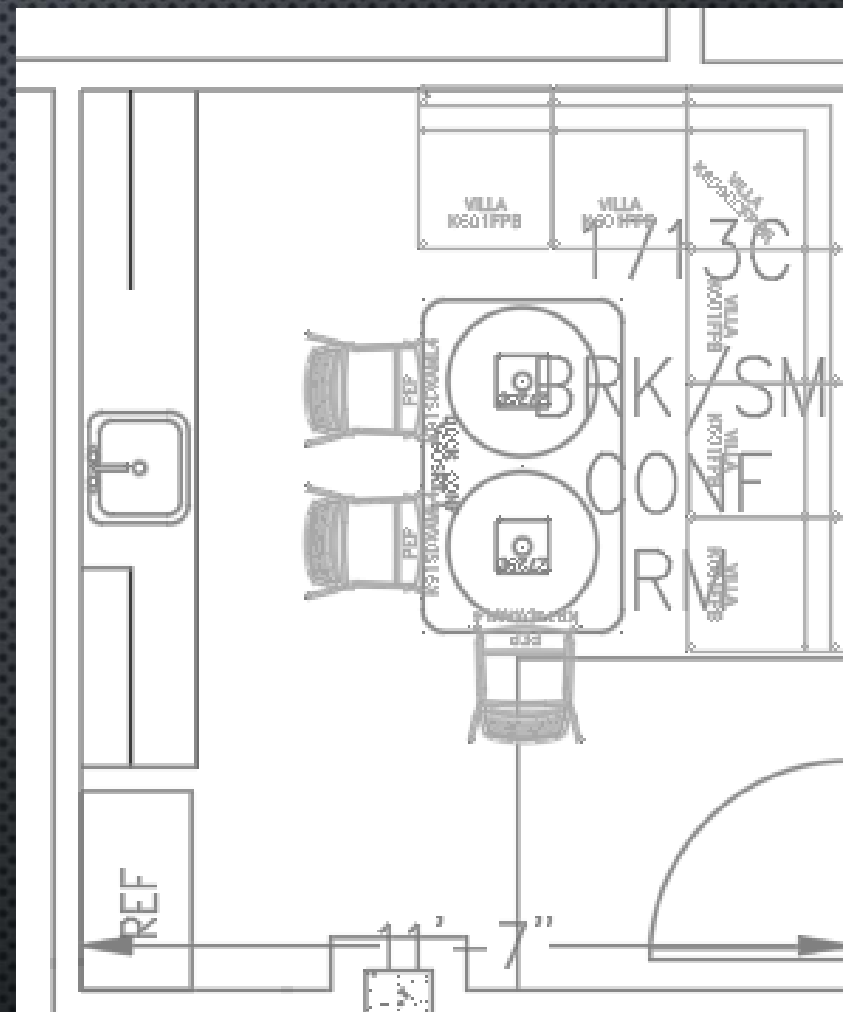

Consolation Offices

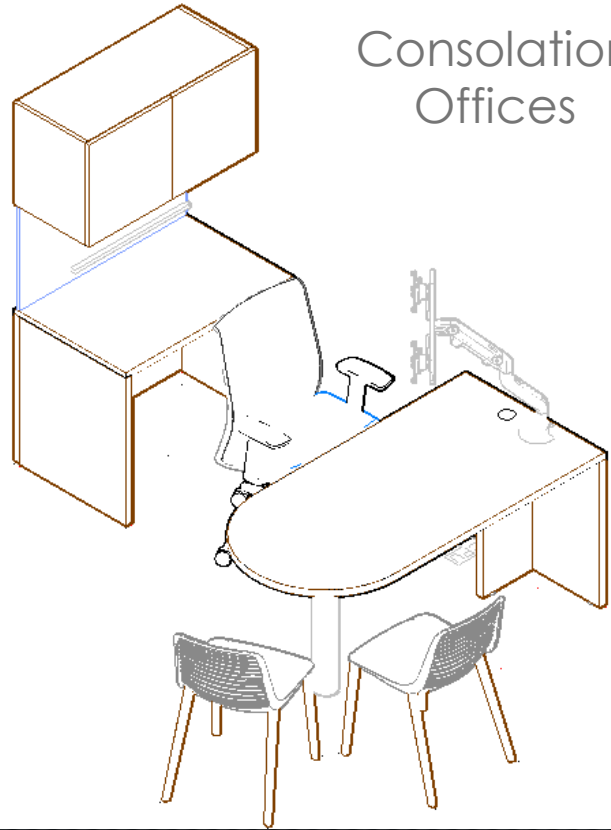


TACKBD

Tanzanite
25421


PED TOP

Oceanside
11752

HAS Office

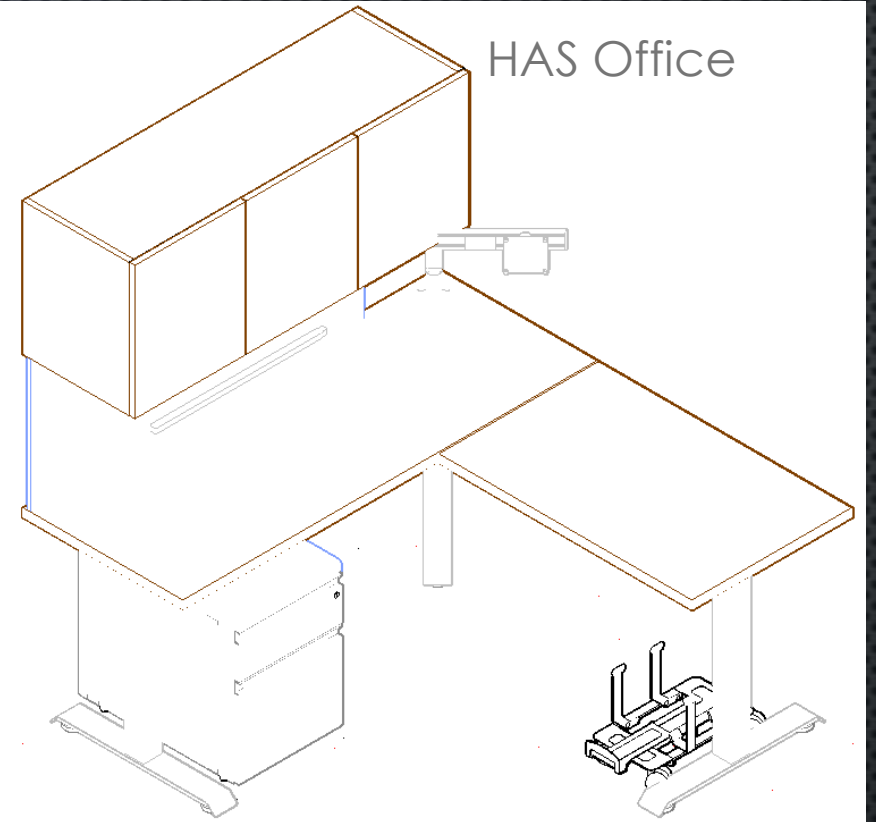

SURFACES

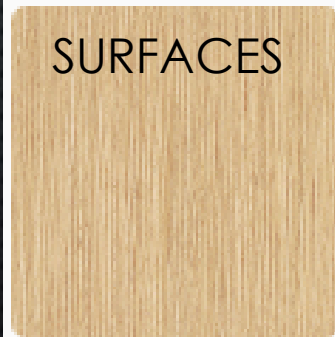

Monterey


OVERHEAD

1 colors



Designer White


HT ADJ
LEGS

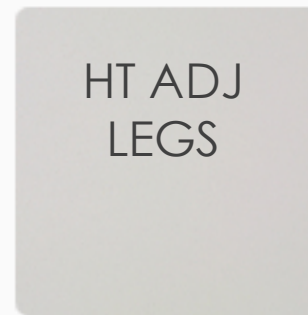

Cloud

FURNITURE AND FINISHES


SOLID SURFACE ARM CAP (POLY) -
CLEAN-OUT SPACE BETWEEN SEAT & BACK

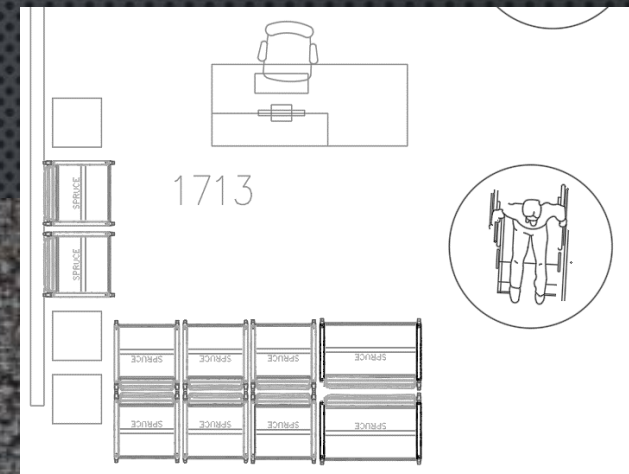

Triform
3882-902




Trove
3839-802

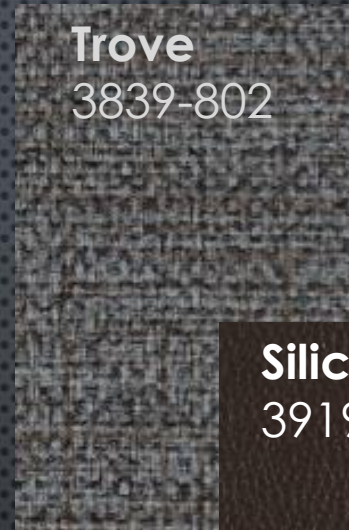


Silicone Element
3919-114



**KIMBALL
SPRUCE**

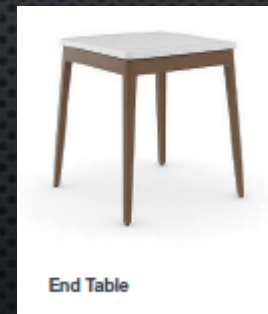

End Table

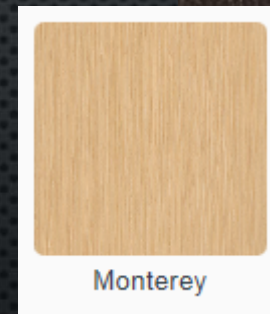

Monterey

- (5) GUEST CHAIRS BACK & SEAT IN TRIFORM
- (2) BARICATRIC CHAIRS BACK & SEAT IN TROVE
- (3) GUEST CHAIRS BACK IN TROVE SEAT IN SILICONE
- (3) END TABLES