

ARCHITECT OF RECORD:

ARCHITECTURE
& PLANNING

15 E. PENNINGTON STREET
TUCSON, AZ 85701
T: 520.620.0255
F: SBB1@SBB1.BIZ

CONSTRUCT NEW CLC PHASE 1

WEST TEXAS VA HEALTH
CARE SYSTEM, BIG SPRING, TEXAS

Approved: VA Area Proj. Mgr.

V.A. PROJECT NO: 519-368

SBRJ PROJECT NO: 11023

DRAWN BY:

QUECKED BY: KRI

DATE: 12.15.14

△	Date	Revision

Approved: Med. Ctr. Director

Approved: Associate Director

Approved: Chief of Engineering

Approved: Projects Supervisor

SHEET 64 OF 123


24-EQ1

CAD FILE # 24-EQ1.dwg



SEE PROJECT MANUAL FOR SPECIFICATIONS

Item ID	Description	Furnished by Installed By
A1200	Lift, Patient, Ceiling, 1-Bed	CC
A1200A	Lift, Patient, Ceiling, 1-Bed	CC
A5075	Dispenser, Hand Sanitizer, Wall Mount	OO
A5106	Disposal, Sharps, Wall Mount	OC
A5107	Dispenser, Glove, Triple Box	OC
A5210	Bracket, Television, Wall, Flat Panel	OC
CG040	Cabinet, Storage, Clinical, Medication, Wall	CC
F0210	Chair, Clinical, Shower, Floor	OO
F0465	Cabinet, Storage, Non-Clinical, Cart, Housekeeping, Polymer	OO
F0500	Clock, Analog, Wall	OO
F3200	Dishwasher, Undercounter, ADA	CC
K2515	Range, Electric, Cooktop	CC
K4500	Oven, Microwave/Convection	CC
K4665	Television, 25-27 in, with DVD	OO
M0500	Television, 32-46 in, Flat Panel, with DVD	OO
M0510	Computer, Desktop	OO
M1801	Printer, Laser, Multifunction	OO
M1840	Shelving, Wire, Chrome, 48	OO
M2055	Washer, Clothes	OO
M2300	Dryer, Laundry, Domestic	OO
M2400	Scale, Clinical, Adult, Chair	OC
M4030	Bed, Longterm Care	OO
M7010	Bath, Hygiene	CC
P1050	Refrigerator, Laboratory, Undercounter	OO
R6200	Refrigerator, Domestic with Freezer, Side-by-Side	CC
R7000	Refrigerator, Domestic, Undercounter	CC
R7000A	Refrigerator, Domestic, Undercounter	CC
R7250	Freezer, General Purpose, Upright	CC
U0011	Hood, Range, Exhaust, Vented	CC
U1000	Dispenser, Beverage, Allowance	CC
U1011	Steam Table w/Sneeze Guard	OO
U1012	Oven, Electric, Built-in	CC
U1016	Dispenser, Cleaning Solution	OO

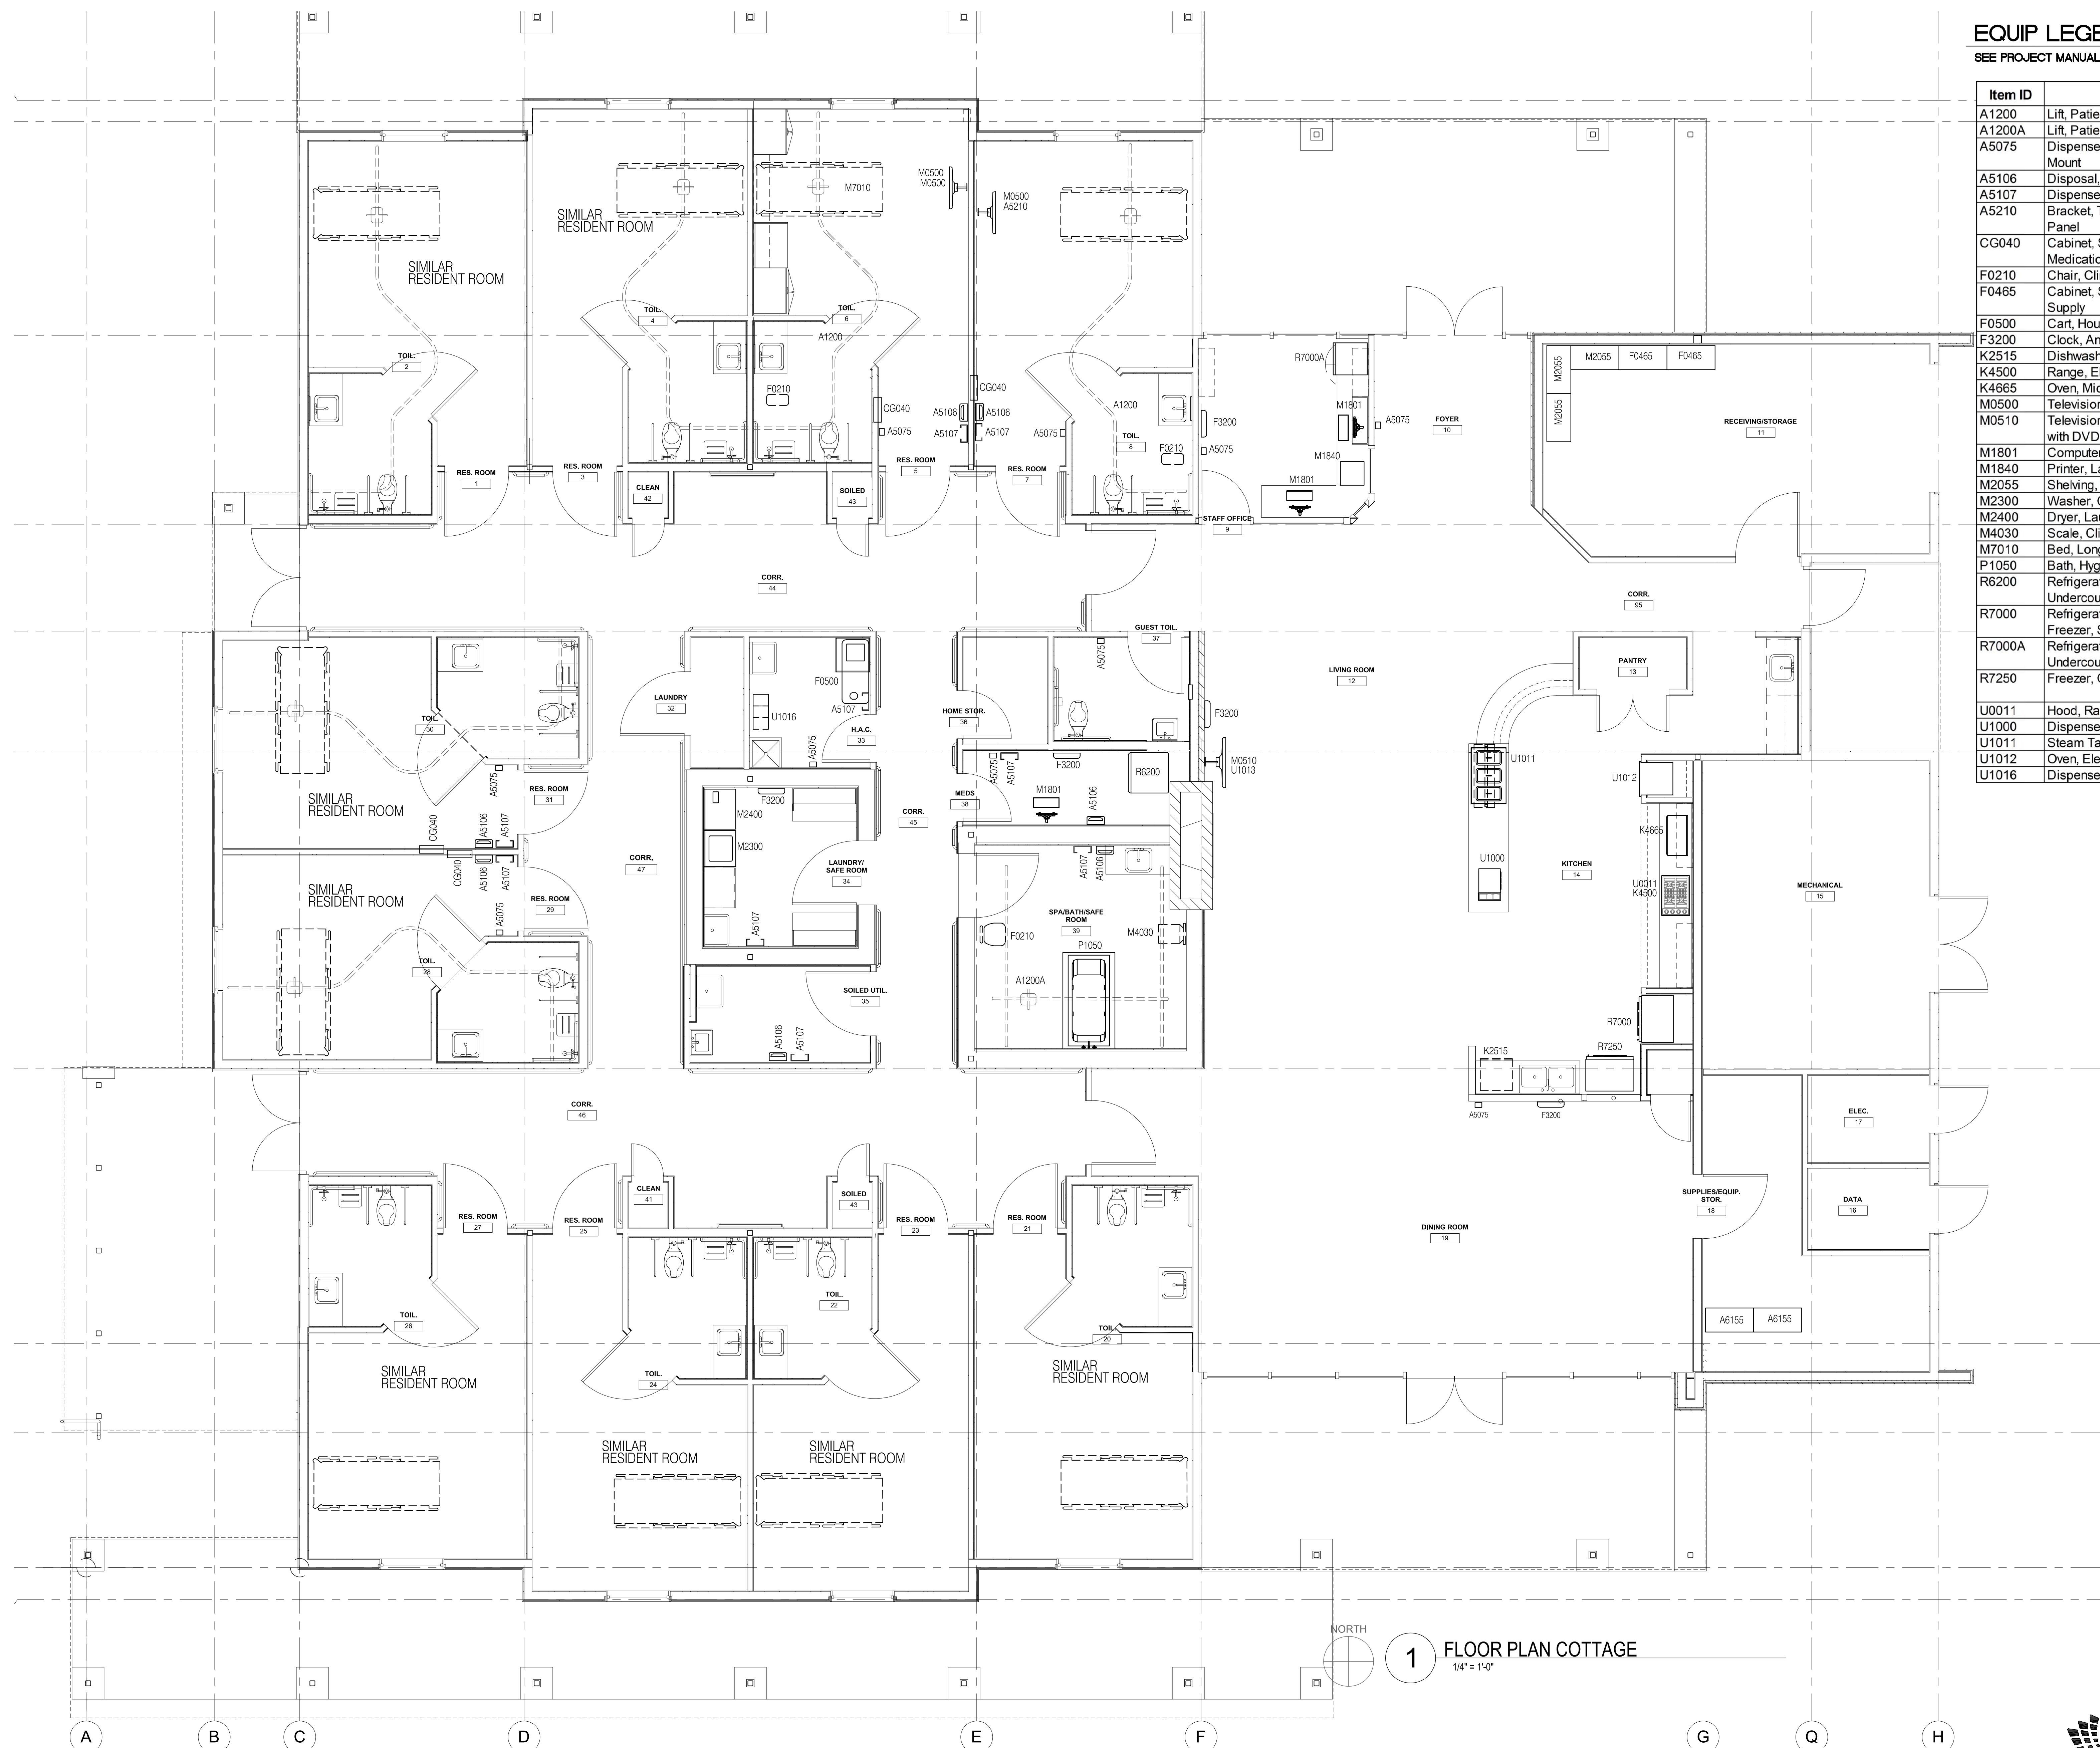

COTTAGE BLDGS. 24 + 25

