
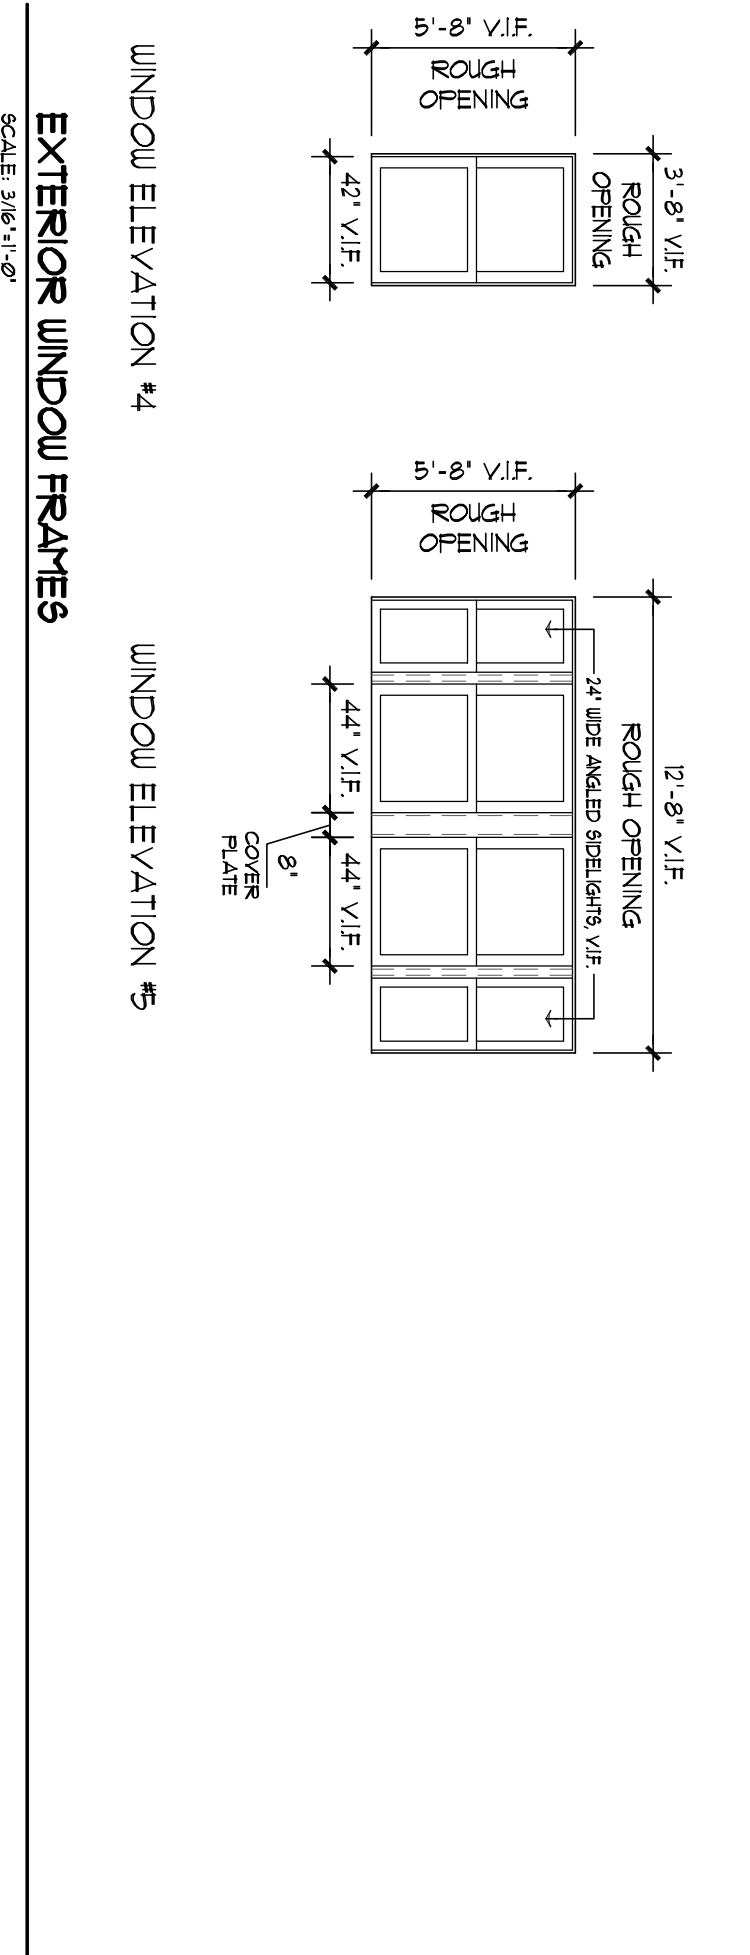


WINDOW					FRAME MATERIAL		WINDOW		REMARKS
NO.	QTY	SIZE	H	W	AL.	UD.	ELEV.		

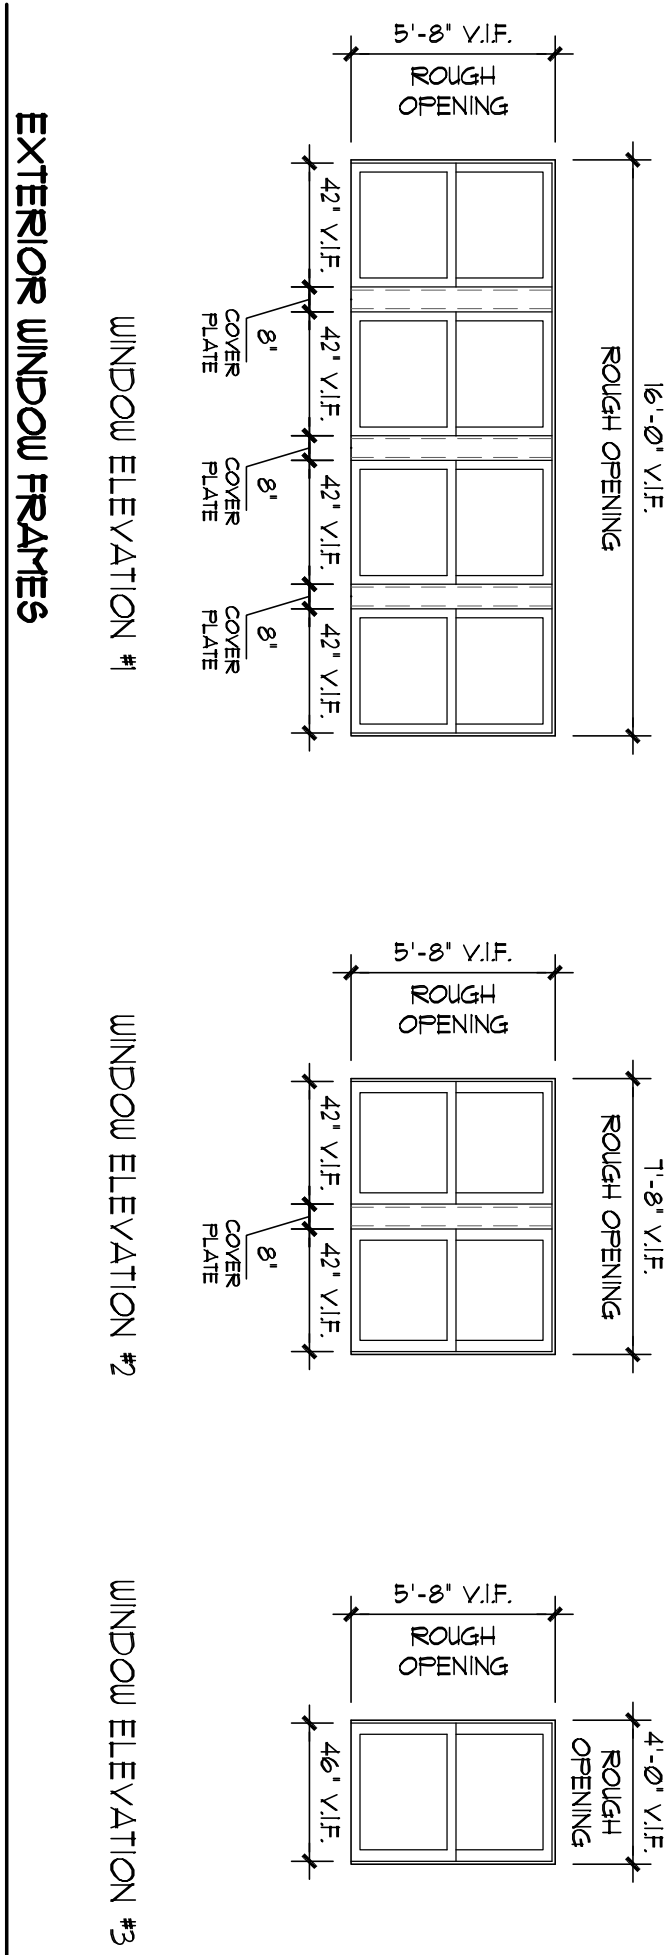




1 WINDOW HEAD DETAIL

2 WINDOW JAMB DETAIL

3 WINDOW HEAD DETAIL

4 WINDOW JAMB DETAIL


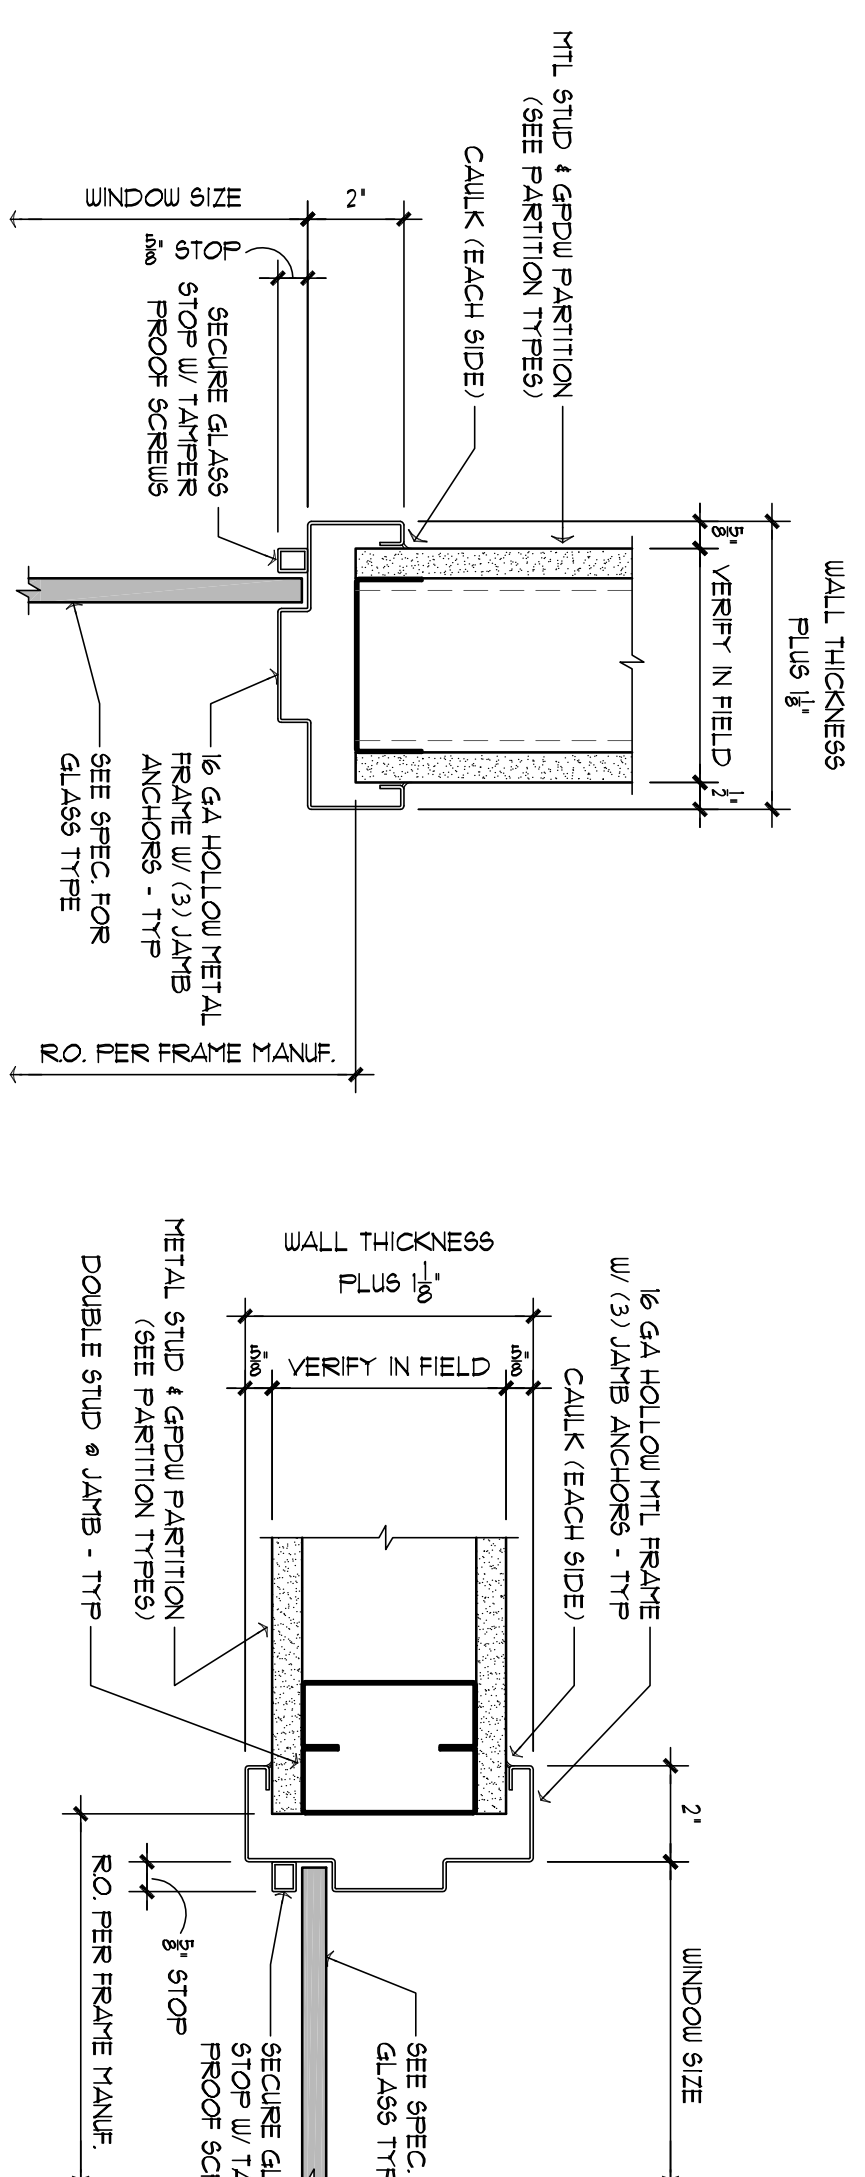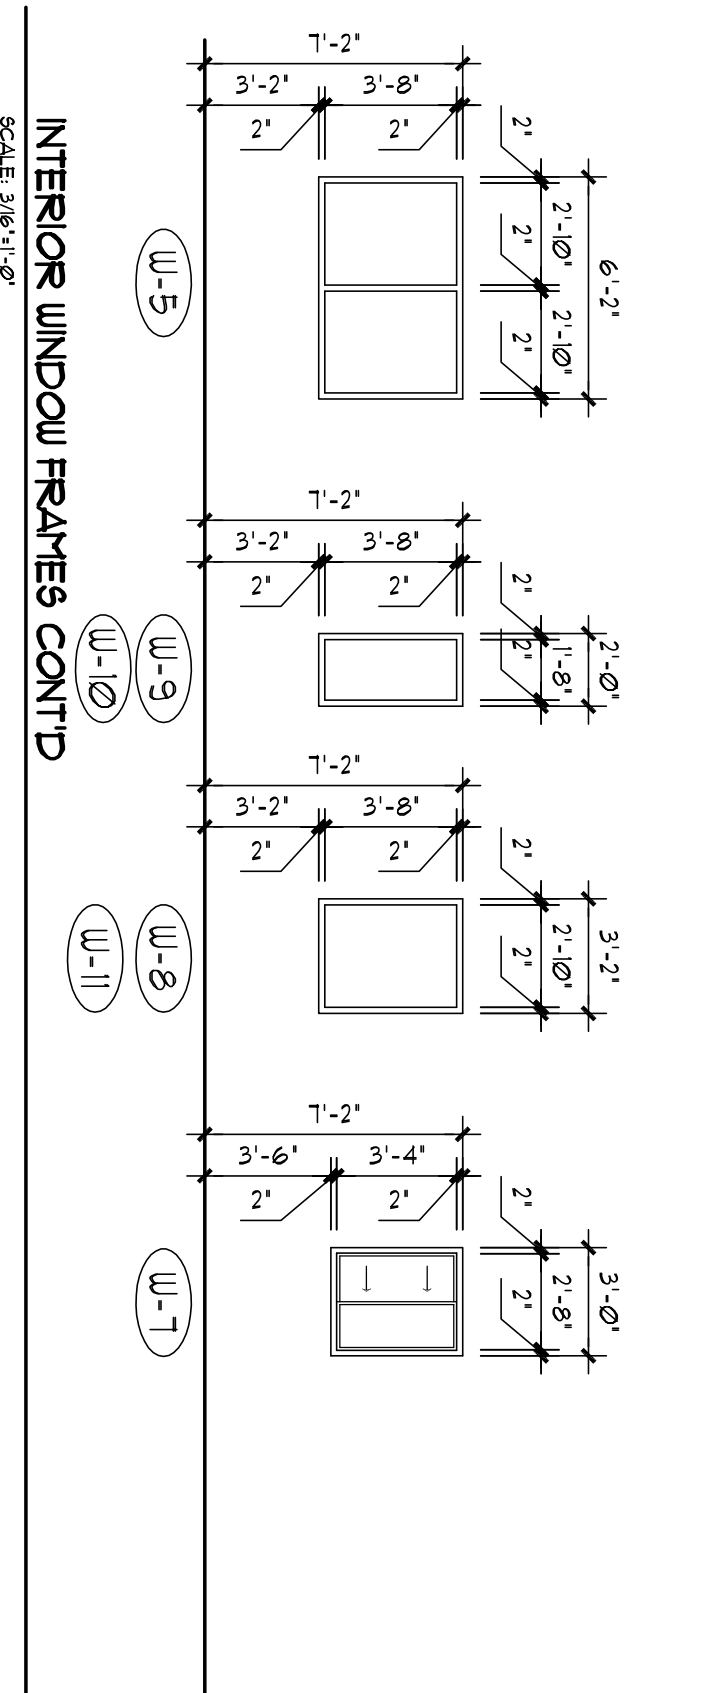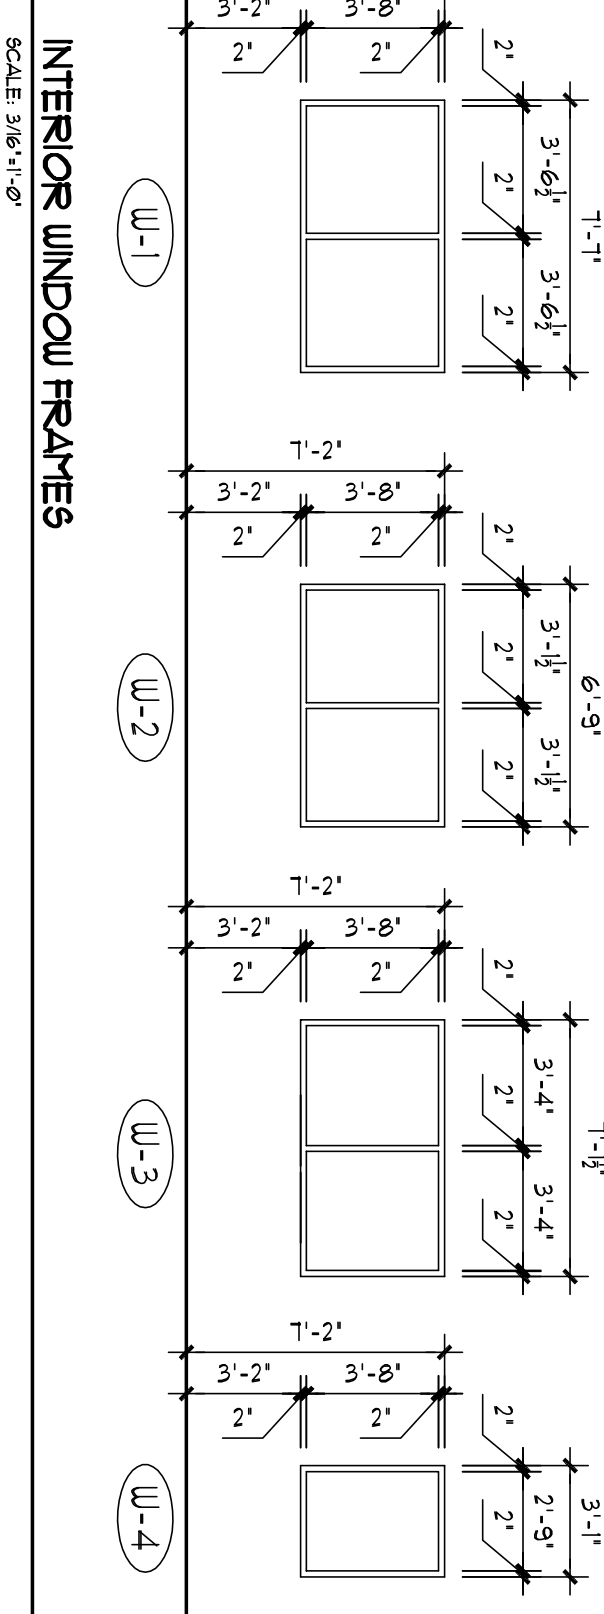

