




three inches = one foot  
one and one half inches = one foot  
one inch = one foot  
three quarters inch = one foot  
one half inch = one foot  
three eighths inch = one foot  
one quarter inch = one foot  
one eighth inch = one foot

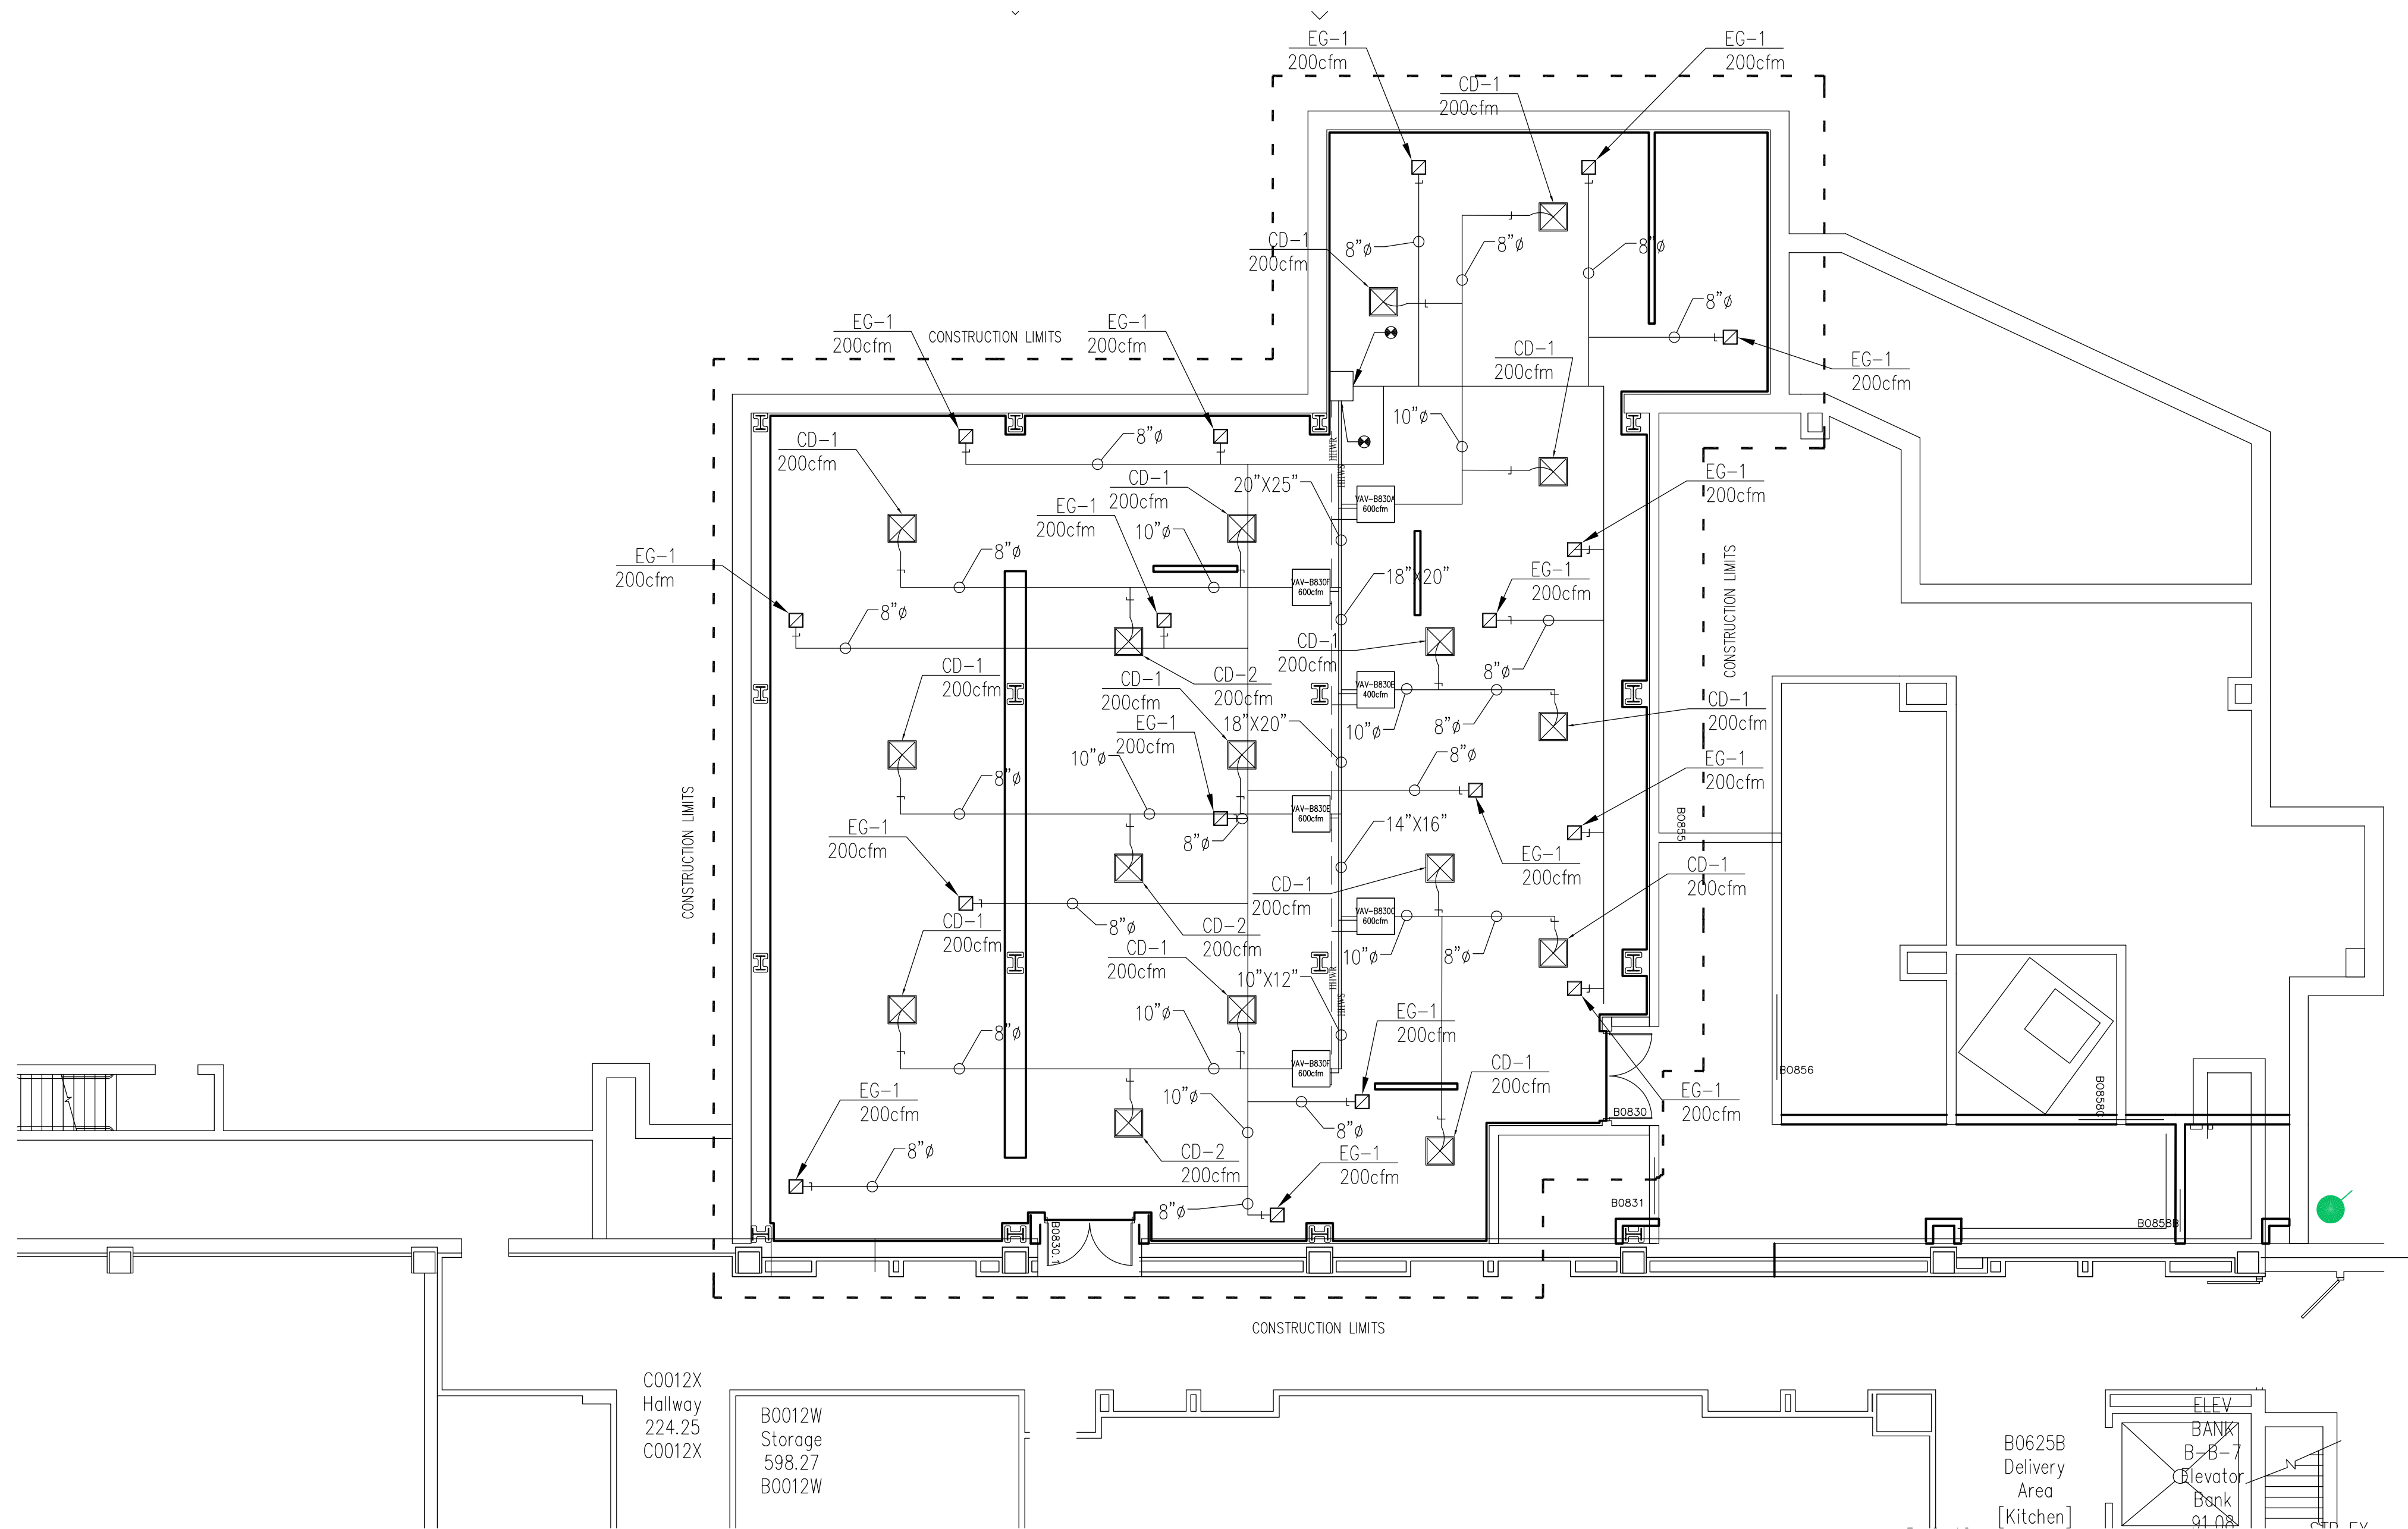

- GENERAL NOTES:
1. CONTRACTOR IS RESPONSIBLE FOR ALL REQUIRED CUTTING AND PATCHING ASSOCIATED WITH WORK. PATCHING TO MATCH EXISTING ADJACENT CONSTRUCTION.
  2. UNLESS OTHERWISE NOTED, DUCT RUNOUTS TO DIFFUSERS TO MATCH DIFFUSER NECK SIZE.
  3. UNLESS OTHERWISE NOTED, DUCT RUNOUTS TO VAV TERMINAL UNITS TO MATCH INLET SIZE ON VAV TERMINAL UNITS.
  4. VAV TAGS TO BE COMPLETED UPON RECEIPT OF ROOM NUMBERS FROM USER

- LEGEND
- RETURN GRILLE
  - SUPPLY GRILLE.
  - VAV-B830B 400cfm VAV TERMINAL UNIT

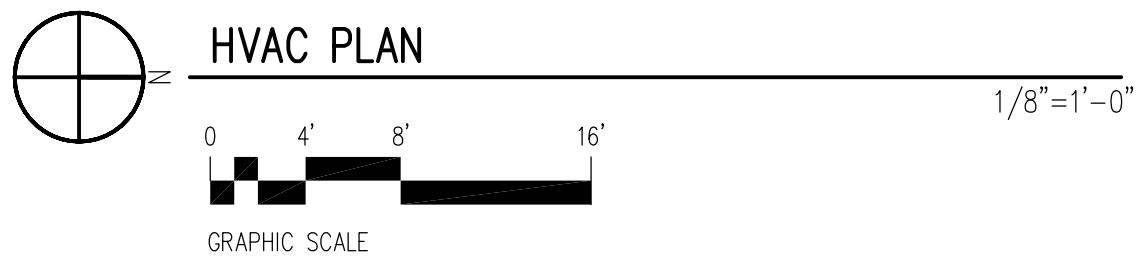

Revisions:	Date:	 Dept. of Veterans Affairs Medical Center 5000 W. National Avenue Milwaukee, WI	P:\11007-07\production\mproj\drawn2.rvt	KEY PLAN: 	ENGINEER:	ARCHITECT:	Drawing Title HVAC - New Supply and Return Plan Cube City Approved: Project Director	Project Title 111 Upgrade Prosthetics Product Line Improvements Location VA Medical Center, Milwaukee, WI Date 31 May 2012 Checked - Drawn -	Project Number 695-11-115 Building Number Building 111 Drawing Number MH200	Office of Construction and Facilities Management  Department of Veterans Affairs
------------	-------	---	-----------------------------------------	-------------------------------------------------------------------------------------------------	-----------	------------	-----------------------------------------------------------------------------------------------	---	--------------------------------------------------------------------------------------------	---