

LEGEND:

- EXISTING PROPERTY LINE
- EXISTING FENCE
- NEW FENCE (C2/CS502)
- EXISTING WOODLINE/VEGETATION
- NEW WOODLINE/VEGETATION
- EXISTING WATERLINE
- EXISTING GAS LINE
- EXISTING SANITARY SEWER FORCE MAIN
- EXISTING OVERHEAD UTILITIES
- EXISTING ASPHALT PAVEMENT
- NEW LIGHT DUTY ASPHALT PAVEMENT (B1/CS501)
- NEW MEDIUM DUTY ASPHALT PAVEMENT (D1/CS501)
- MAGNOLIA BEACH ROAD ASPHALT MILL & OVERLAY
- MAGNOLIA BEACH ROAD ASPHALT PAVEMENT WIDENING (E1/CS501)
- NEW 7" THICK CONCRETE PAVEMENT (F3/CS506)
- NEW CONCRETE SIDEWALK (A6, A8/CS501)


VA PARKING TABULATION

3 VAN ACCESSIBLE H/C PARKING SPACES
5 STANDARD H/C PARKING SPACES
113 STANDARD PARKING SPACES
8 MOTORCYCLE PARKING SPACES
129 TOTAL PARKING SPACES

(46 DEDUCTIVE ALTERNATE PARKING SPACES)

NAVY PARKING TABULATION

N.I.C.
2 VAN ACCESSIBLE H/C PARKING SPACES
32 STANDARD PARKING SPACES
4 MOTORCYCLE PARKING SPACES
38 TOTAL PARKING SPACES

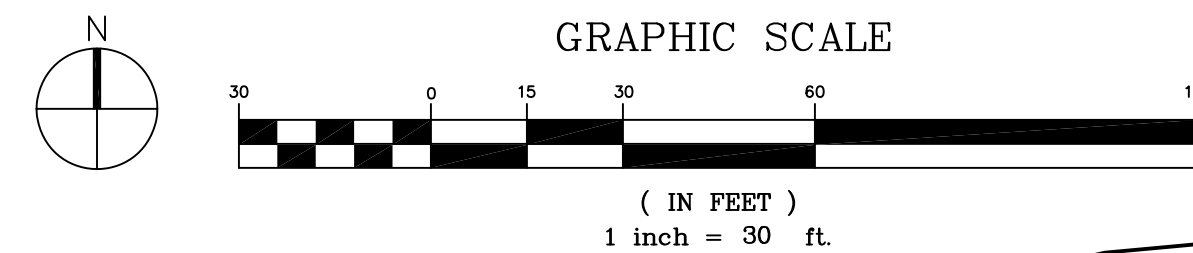

EXTERIOR SIGN SCHEDULE

VA SIGN TYPE REFERENCE

- EN-03.02 (C) PRIMARY/DIRECTIONAL POST AND PANEL SIGN
- EN-03.03 (D) SECONDARY POST AND PANEL SIGN (NAVY CLINIC)
- EN-03.03 (A) SECONDARY POST AND PANEL SIGN
- EN-03.04 (B) SECONDARY POST AND PANEL SIGN
- EN-10.3 TRAFFIC REGULATORY SIGN (YIELD)
- EN-05.01 (D) LARGE SINGLE POST INFORMATIONAL SIGN
- EN-05.01 (E) LARGE SINGLE POST INFORMATIONAL SIGN
- EN-06.07 (A) WALL MOUNTED INFORMATIONAL SIGN
- EN-08.02 (B) WALL MOUNTED AMBULANCE ENTRANCE IDENTIFICATION SIGN
- EN-08.03 (A) POST AND PANEL AMBULANCE ENTRANCE IDENTIFICATION SIGN
- (NOT USED)
- EN-14 BUILDING ENTRANCE DOOR IDENTIFICATION (SURFACE APPLIED SIGN)
- EN-10.1 TRAFFIC REGULATORY SIGN (STOP)
- EN-10.2 TRAFFIC REGULATORY SIGN (DO NOT ENTER)
- EN-10.9 TRAFFIC REGULATORY SIGN (PEDESTRIAN CROSSING)
- EN-12.04 (C) PARKING LOT SIGN (HANDICAP PARKING)
- EN-12.05 (A) PARKING LOT SIGN (HANDICAP PARKING)
- (NOT USED)
- EN-12.03 GOVERNMENT VEHICLE PARKING SIGN
- CAR POOL PARKING SIGN
- FUEL EFFICIENT VEHICLE PARKING SIGN
- MOTORCYCLE PARKING ONLY SIGN

NOTE:
CHAIN LINK FENCE INSTALLATION SHALL BE COORDINATED WITH AND INSPECTED BY A NAVY REPRESENTATIVE TO CONFIRM COMPLIANCE WITH BOUNDARIES AS ILLUSTRATED IN THE LAND USE AGREEMENT.

CONSULTANTS:

CIVIL:
KENNETH HORNE & ASSOCIATES
7201 NORTH 9TH AVENUE, STE. 6
PENSACOLA, FLORIDA 32504
PH (850) 471-9008
FX (850) 471-0098

LANDSCAPE ARCHITECT:
CSA GROUP, INC.
6300 PICCADILLY SQUARE DRIVE
BIRMINGHAM, ALABAMA 35209
PH (205) 344-4023
FX (205) 344-4052

COMM/DB:
SCHMIDT CONSULTING GROUP, INC.
40 S. PALMFOX PLACE, STE. 300
PENSACOLA, FLORIDA 32502
PH (850) 438-0050
FX (850) 432-8651

ARCHITECTURE:
BULLOCK TOE ASSOCIATES, INC.
809 EAST CERVANTES STREET
PENSACOLA, FL 32501
PH (850) 434-4444
FX (850) 432-8208

SURVEYORS:
KCI TECHNOLOGIES, INC.
10401 HIGHLAND MANOR DRIVE, SUITE 120
TAMPA, FLORIDA 33610
PH (813) 740-2300

LANDSCAPE ARCHITECT:
CSA GROUP, INC.
6300 PICCADILLY SQUARE DRIVE
BIRMINGHAM, ALABAMA 35209
PH (205) 344-4023
FX (205) 344-4052

ARCHITECTURE:
BULLOCK TOE ASSOCIATES, INC.
809 EAST CERVANTES STREET
PENSACOLA, FL 32501
PH (850) 434-4444
FX (850) 432-8208

ARCHITECT/ENGINEERS:



BES DESIGN/BUILD, LLC
766 Middle St, Fairhope, AL 36532
Phone: 251.990.5778 Fax: 251.990.3716

Drawing Title

SITE PLAN

Approved Project Director

Project Title

PANAMA CITY
JOINT OUTPATIENT CLINIC
VA GULF COAST HEALTH CARE

Location

PANAMA CITY, FLORIDA

Date

MARCH 2012

Checked

KCH

Drawn

LPR

FINAL SUBMISSION

Office of Construction and Facilities Management

Department of Veterans Affairs

Project Number 520-326

Building Number -

Drawing Number CS101

Dwg 3 of 21