




A2 2" RPZ BACKFLOW PREVENTER DETAIL
CU101 N.T.S.

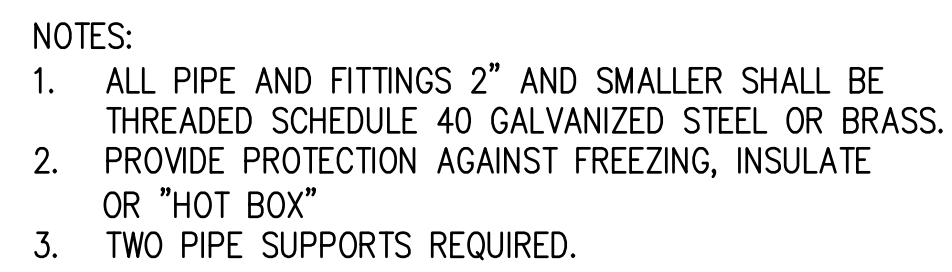


A5 3" RPZ BACKFLOW PREVENTER DETAIL
CU101 N.T.S.

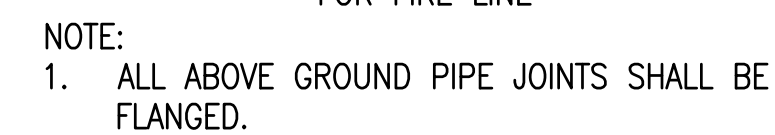


A7 8" DOUBLE DETECTOR CHECK BACKFLOW PREVENTER DETAIL
CU101 N.T.S.

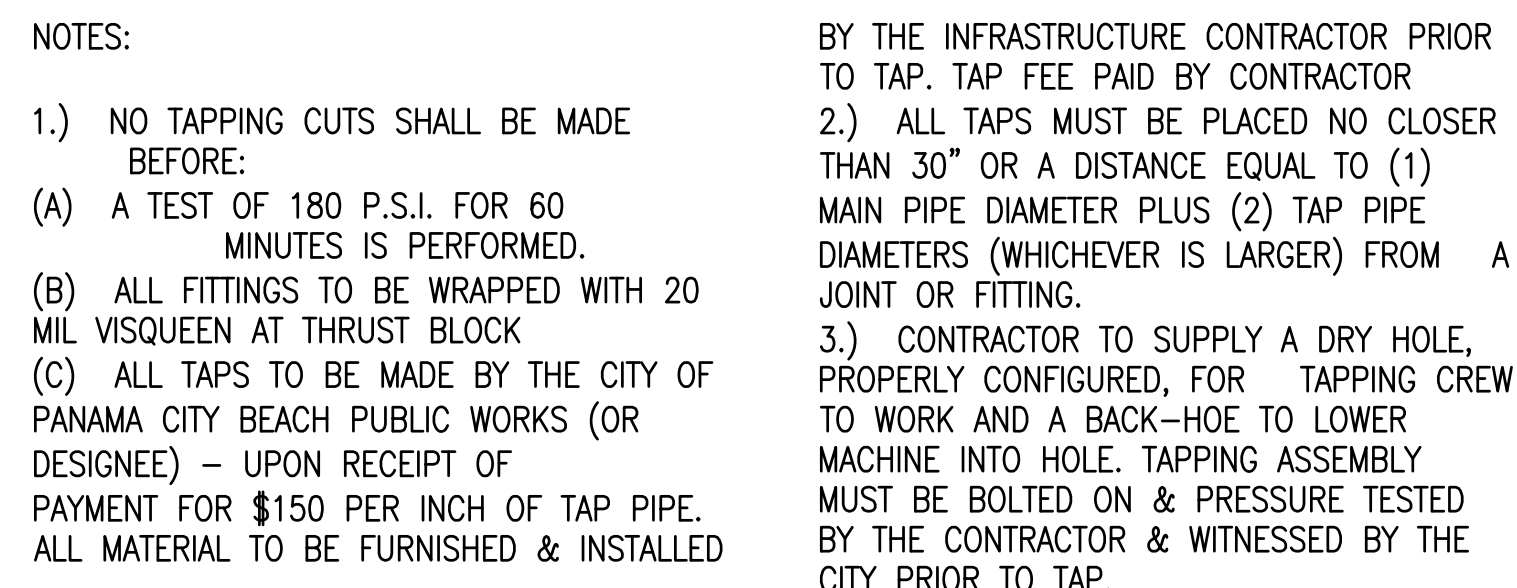


E2 TAPPING SLEEVE & VALVE DETAIL
CU101 N.T.S.

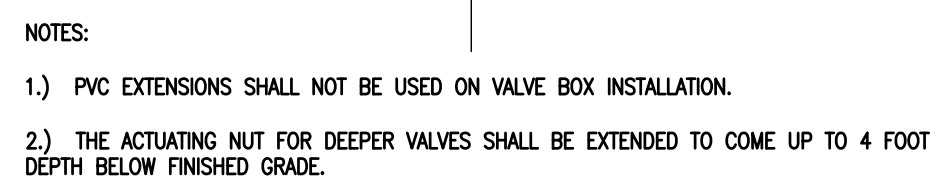

E3 GATE VALVE (SEWER) WITHIN PUBLIC R/W DETAIL
CU101 N.T.S.

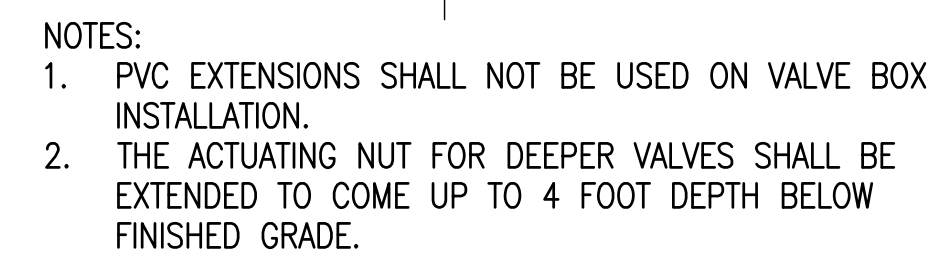

E5 GATE VALVE (WATER) AT THE PUBLIC R/W DETAIL
CU101 N.T.S.

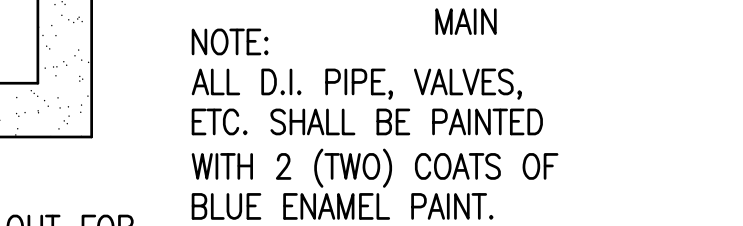

E8 3" WATER METER ASSEMBLY DETAIL
CU101 N.T.S.